

CODED NOTES

- 1 TYPICAL EXTERIOR CONCRETE SLAB WALK. SEE DETAIL THIS SHEET.
- 2 MATCH EXISTING.
- 3 SEGMENTAL RETAINING WALL. SEE DETAIL THIS SHEET.
- 4 ACCESSIBLE RAMP WALL. SEE SECTION THIS SHEET.

NOTE


RAILINGS ARE REQUIRED ON BOTH SIDES
OF ALL RAMPS. SEE RAILING DETAIL
THIS SHEET.

EXISTING LEGEND


- | | | | |
|--|----------------------|--|-------------------|
| | BENCHMARK | | A/C UNIT |
| | POWER POLE | | ELECTRIC BOX |
| | LIGHT POLE | | ELECTRIC METER |
| | SANITARY MANHOLE | | ELECTRIC MANHOLE |
| | STORM MANHOLE | | TELEPHONE MANHOLE |
| | CATCH BASIN | | PINE TREE |
| | CURB INLET | | DECIDUOUS TREE |
| | FIRE HYDRANT | | SIGN |
| | WATER VALVE | | BUSH |
| | WATER MANHOLE | | SANITARY SEWER |
| | WATER METER | | STORM SEWER |
| | WATER INDICATOR POST | | EXISTING CONCRETE |

EX STORM STRUCTURE CHART

- 44 EX. CB
GRATE 696.09
INV 693.73 (4*)W
INV 692.35 (8*)SE
- 45 EX. TRENCH DRAIN
GRATE 693.85
INV 693.34 (4*)E
- 46 EX. TRENCH DRAIN
GRATE 694.83
INV 692.91 (8*)E
- 47 EX. CB
GRATE 696.05
INV 694.12 (4*)W
INV 694.57 (6*)SE
INV 692.48 (8*)S
INV 692.83 (8*)W
- 48 EX. STORM MH
RIM 692.89
INV 682.81 (8*)NW
INV 682.49 (10*)E
INV 682.56 (10*)SW

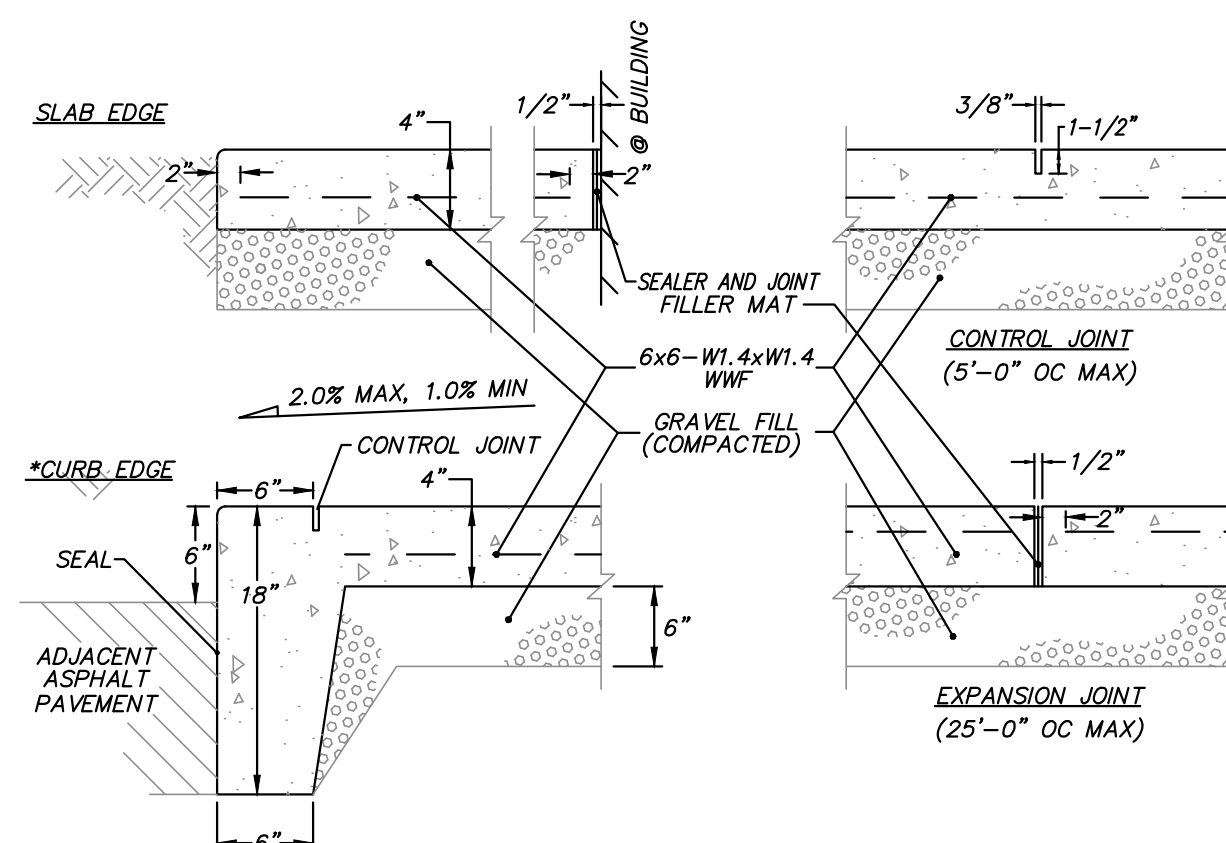


TYPICAL EXTERIOR CONCRETE SLAB WALK
NTS

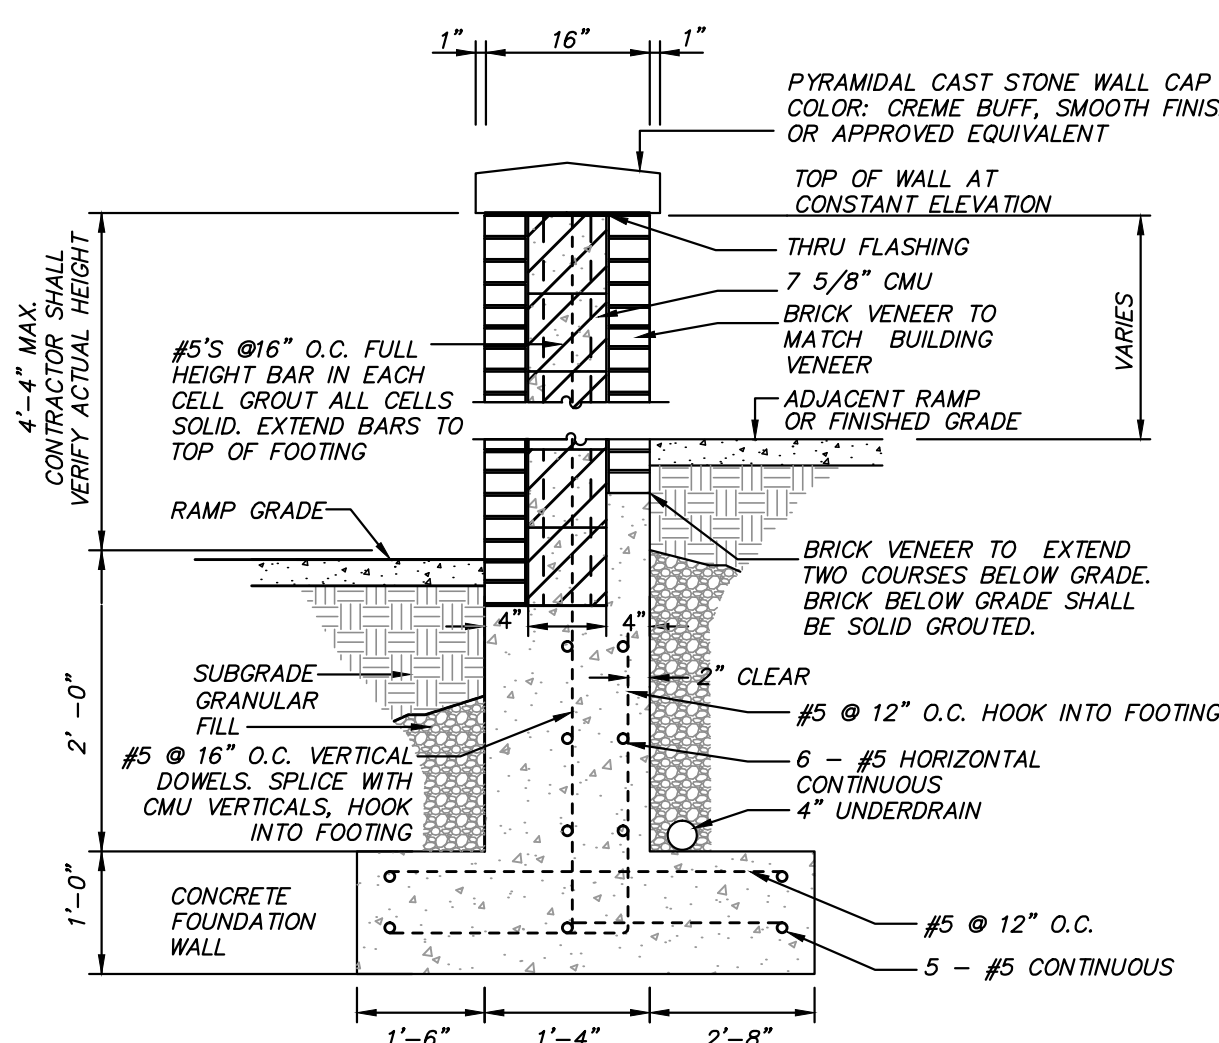


CONTRACTOR TO PROVIDE SHOP DRAWING OF WALL AND WALL CAP FOR APPROVAL BY OWNER'S REPRESENTATIVE PRIOR TO CONSTRUCTION.

TYPICAL WALL SECTION W/ ADJACENT RAMP
N.T.S.

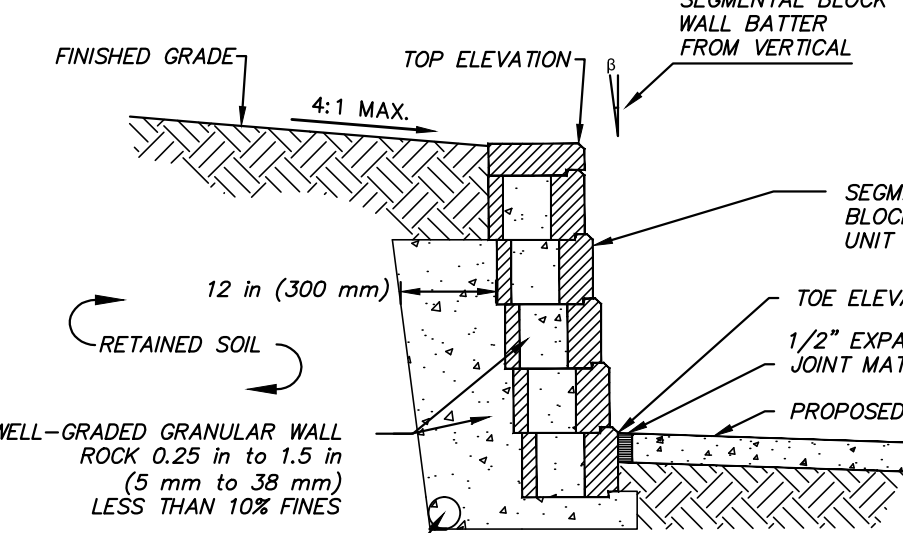

SEGMENTAL RETAINING WALL DETAIL

N.T.S

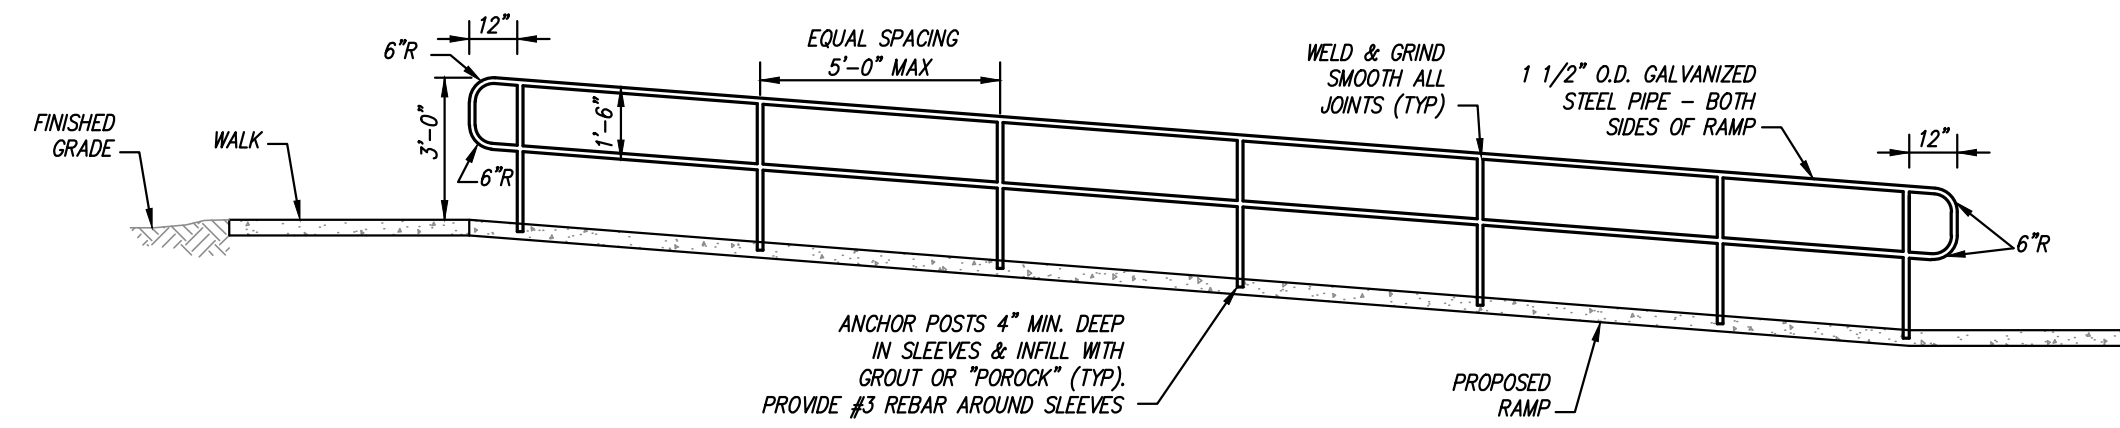

RAILING DETAIL
NTS




350 Worthington Rd. Suite B, Westerville, OH 43082
(614) 882-4311 Fax (614) 882-4479
www.KLEINGERS.com

Office of
Construction
and Facilities
Management


 Department of
Veterans Affairs[illegible]

CONSULTANTS:

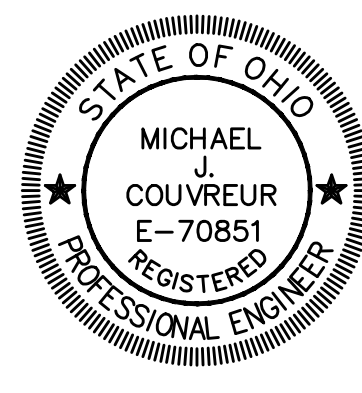

ARCHITECT/ENGINEERS:

JOHN POE ARCHITECTS

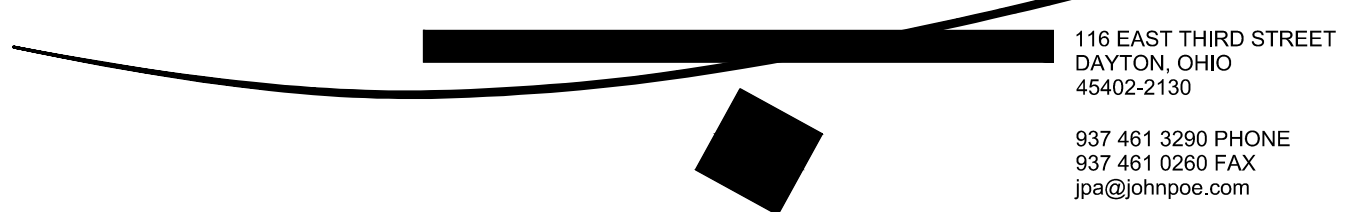

116 EAST THIRD STREET
DAYTON, OHIO
45402-2130

937 461 3290 PHONE
937 461 0280 FAX
ipa@johnpoe.com

Drawing Title

LOCATION PLAN

Approved: Project Director

Project Title

title
RENOVATE CLC
BUILDING 211 WEST

Location

Chillicothe, Ohio

Date

Checked

Drawn

Project No.

VA Project No. 538-107
JPA Project No. 11001.00

Building Number
211

Drawing Number
C10

C10