


REVISIONS	DATE

WPR
Watson Rutland / Architects Inc.
185 Commerce Street
P.O. Box 4834
Montgomery, Alabama 36104
205/263-6401

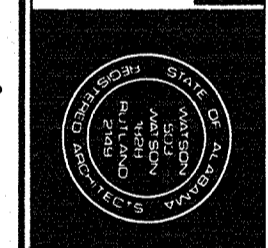

Drawing Title
**First Floor Level
Key and Symbol**


Project Title
**Relocate Regional Office
to Department Owned
Grounds**

Building Number
42

Office of Facilities
Department of
Veterans Affairs

1 - FIRST FLOOR LEVEL / KEY & SYMBOL PLAN

ONE EIGHTH INCH EQUALS ONE FOOT

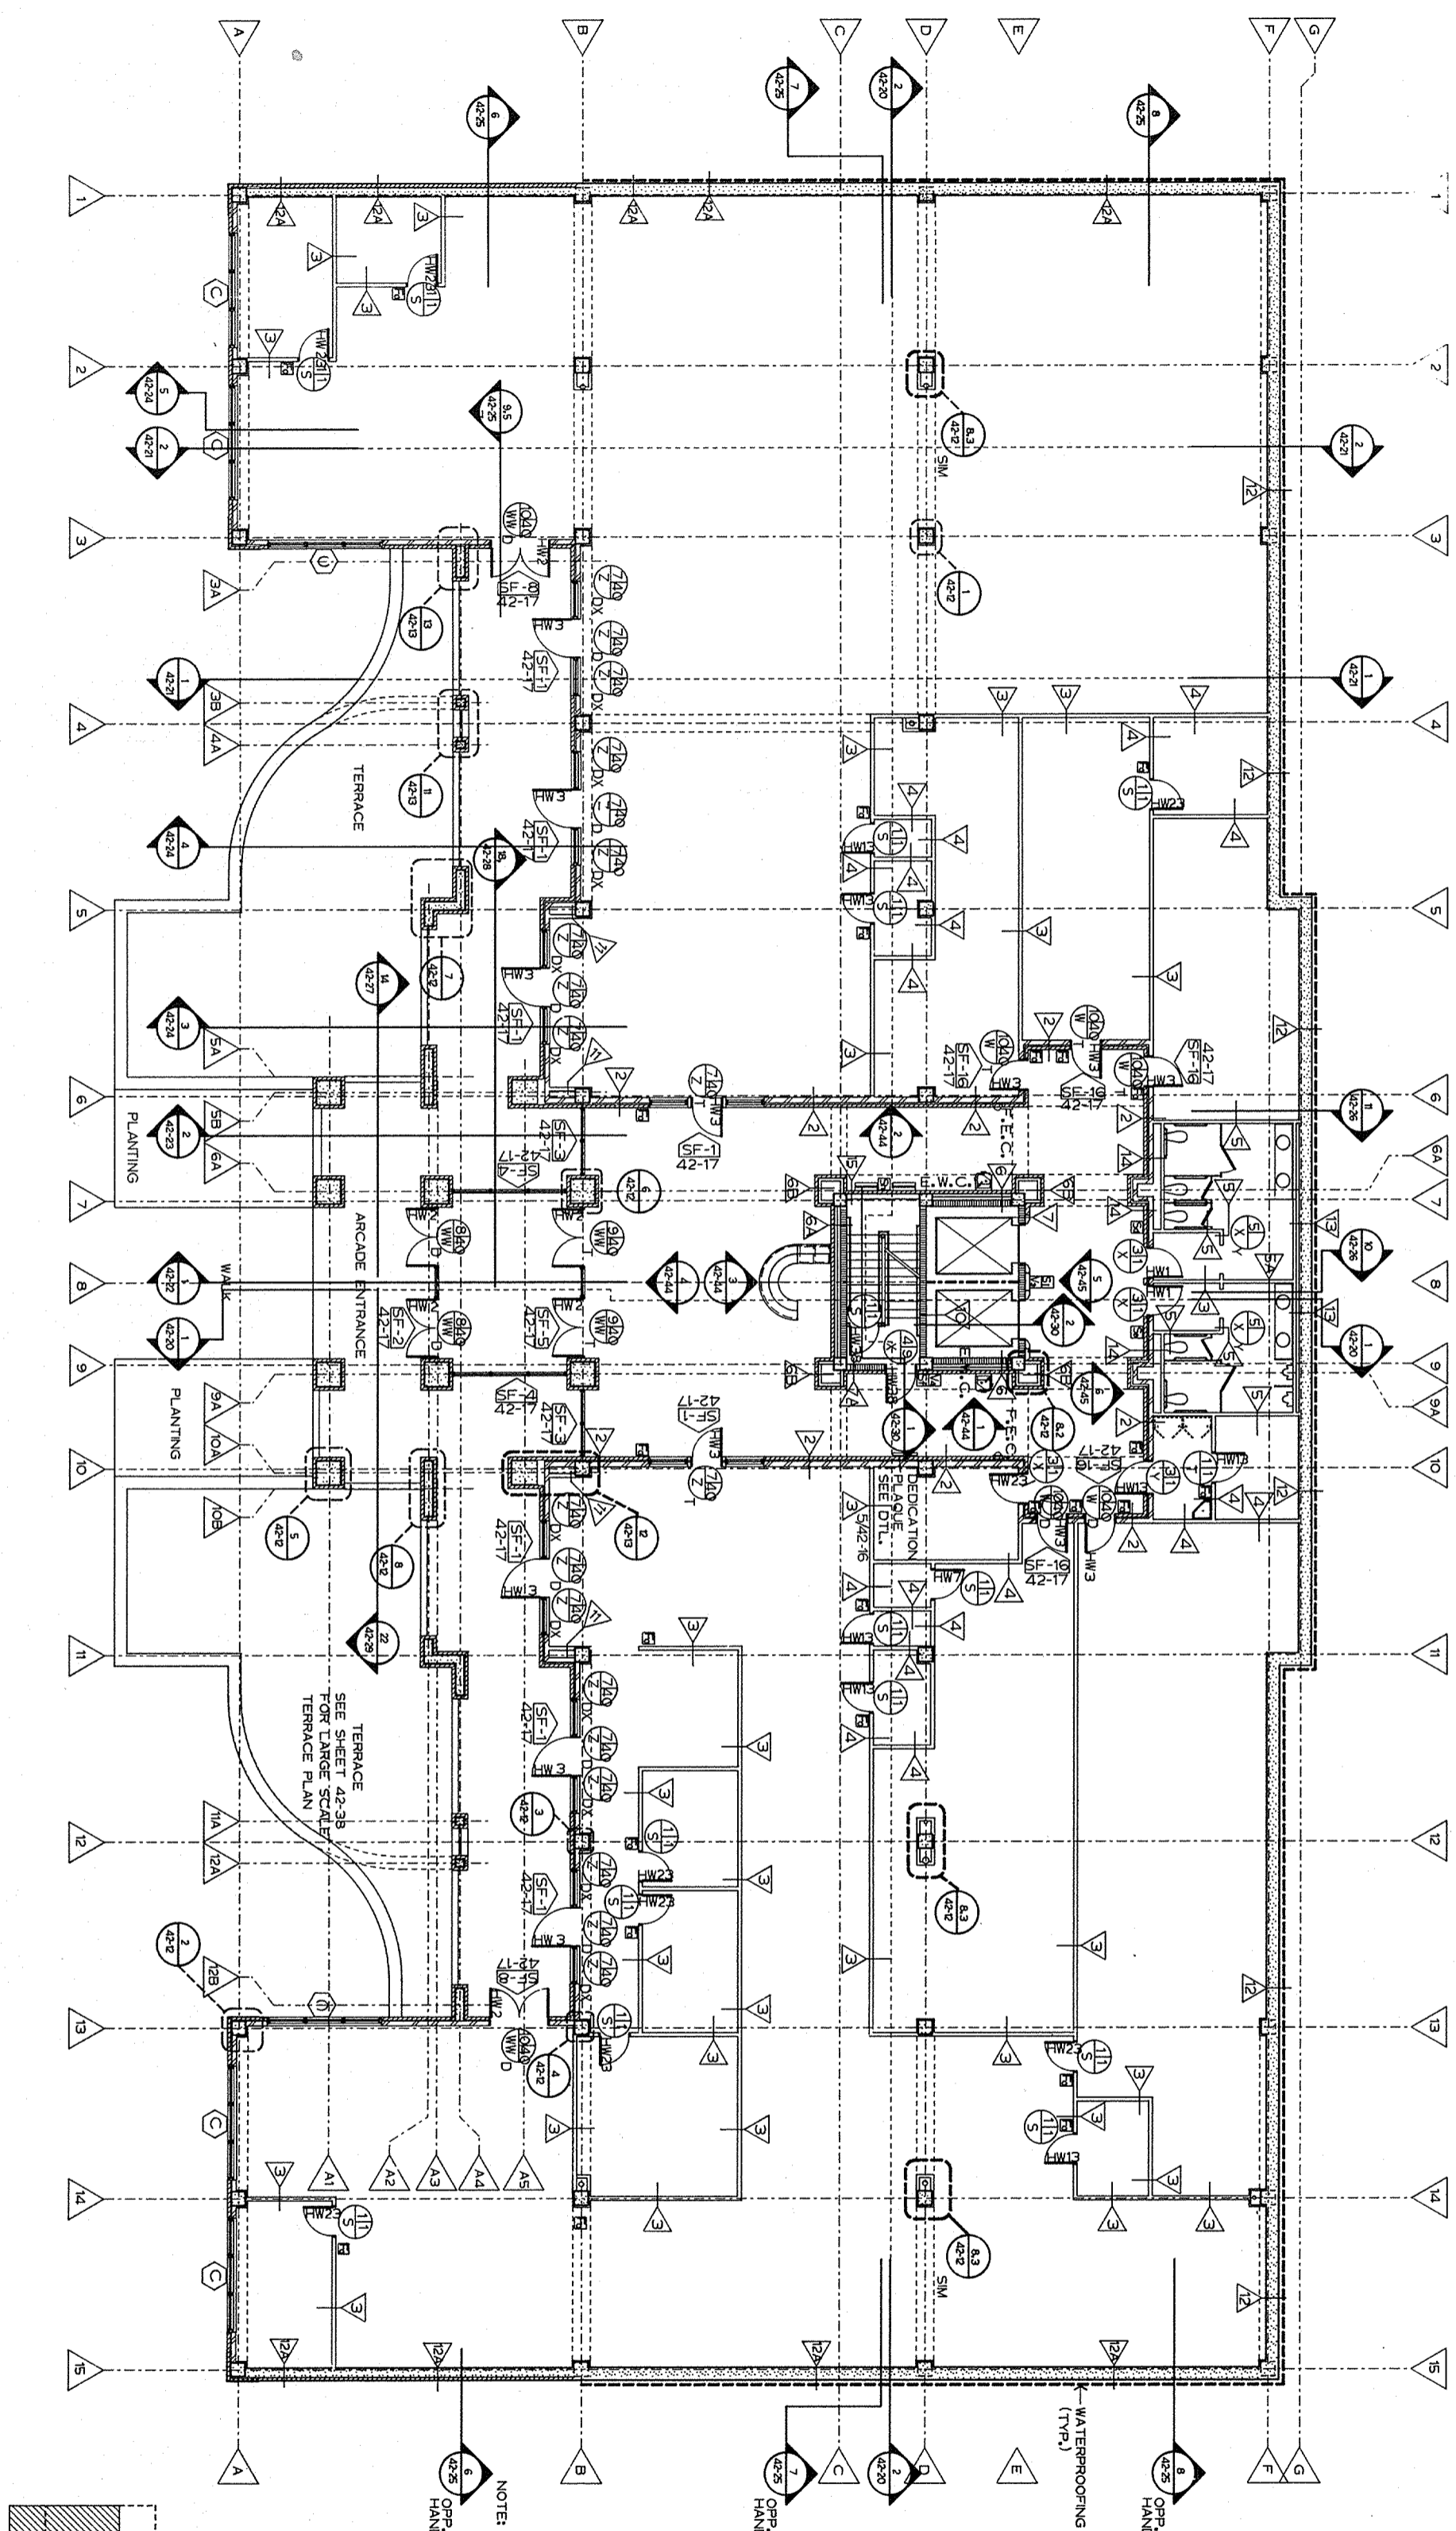

- NOTE: 1. FOR ROOM NAMES & NUMBERS
SEE DIMENSIONAL PLAN
2. SEE SHEET 42-33 FOR
LARGE SCALE PLANS
3. SEE DWG 42-44 FOR
DOOR SCHEDULE
4. FOR INTERIOR PARTITION
TYPES SEE DWGS 42-10
& 42-11

