




11 PARTIAL ELEVATION
ONE HALF INCH EQUALS ONE FOOT

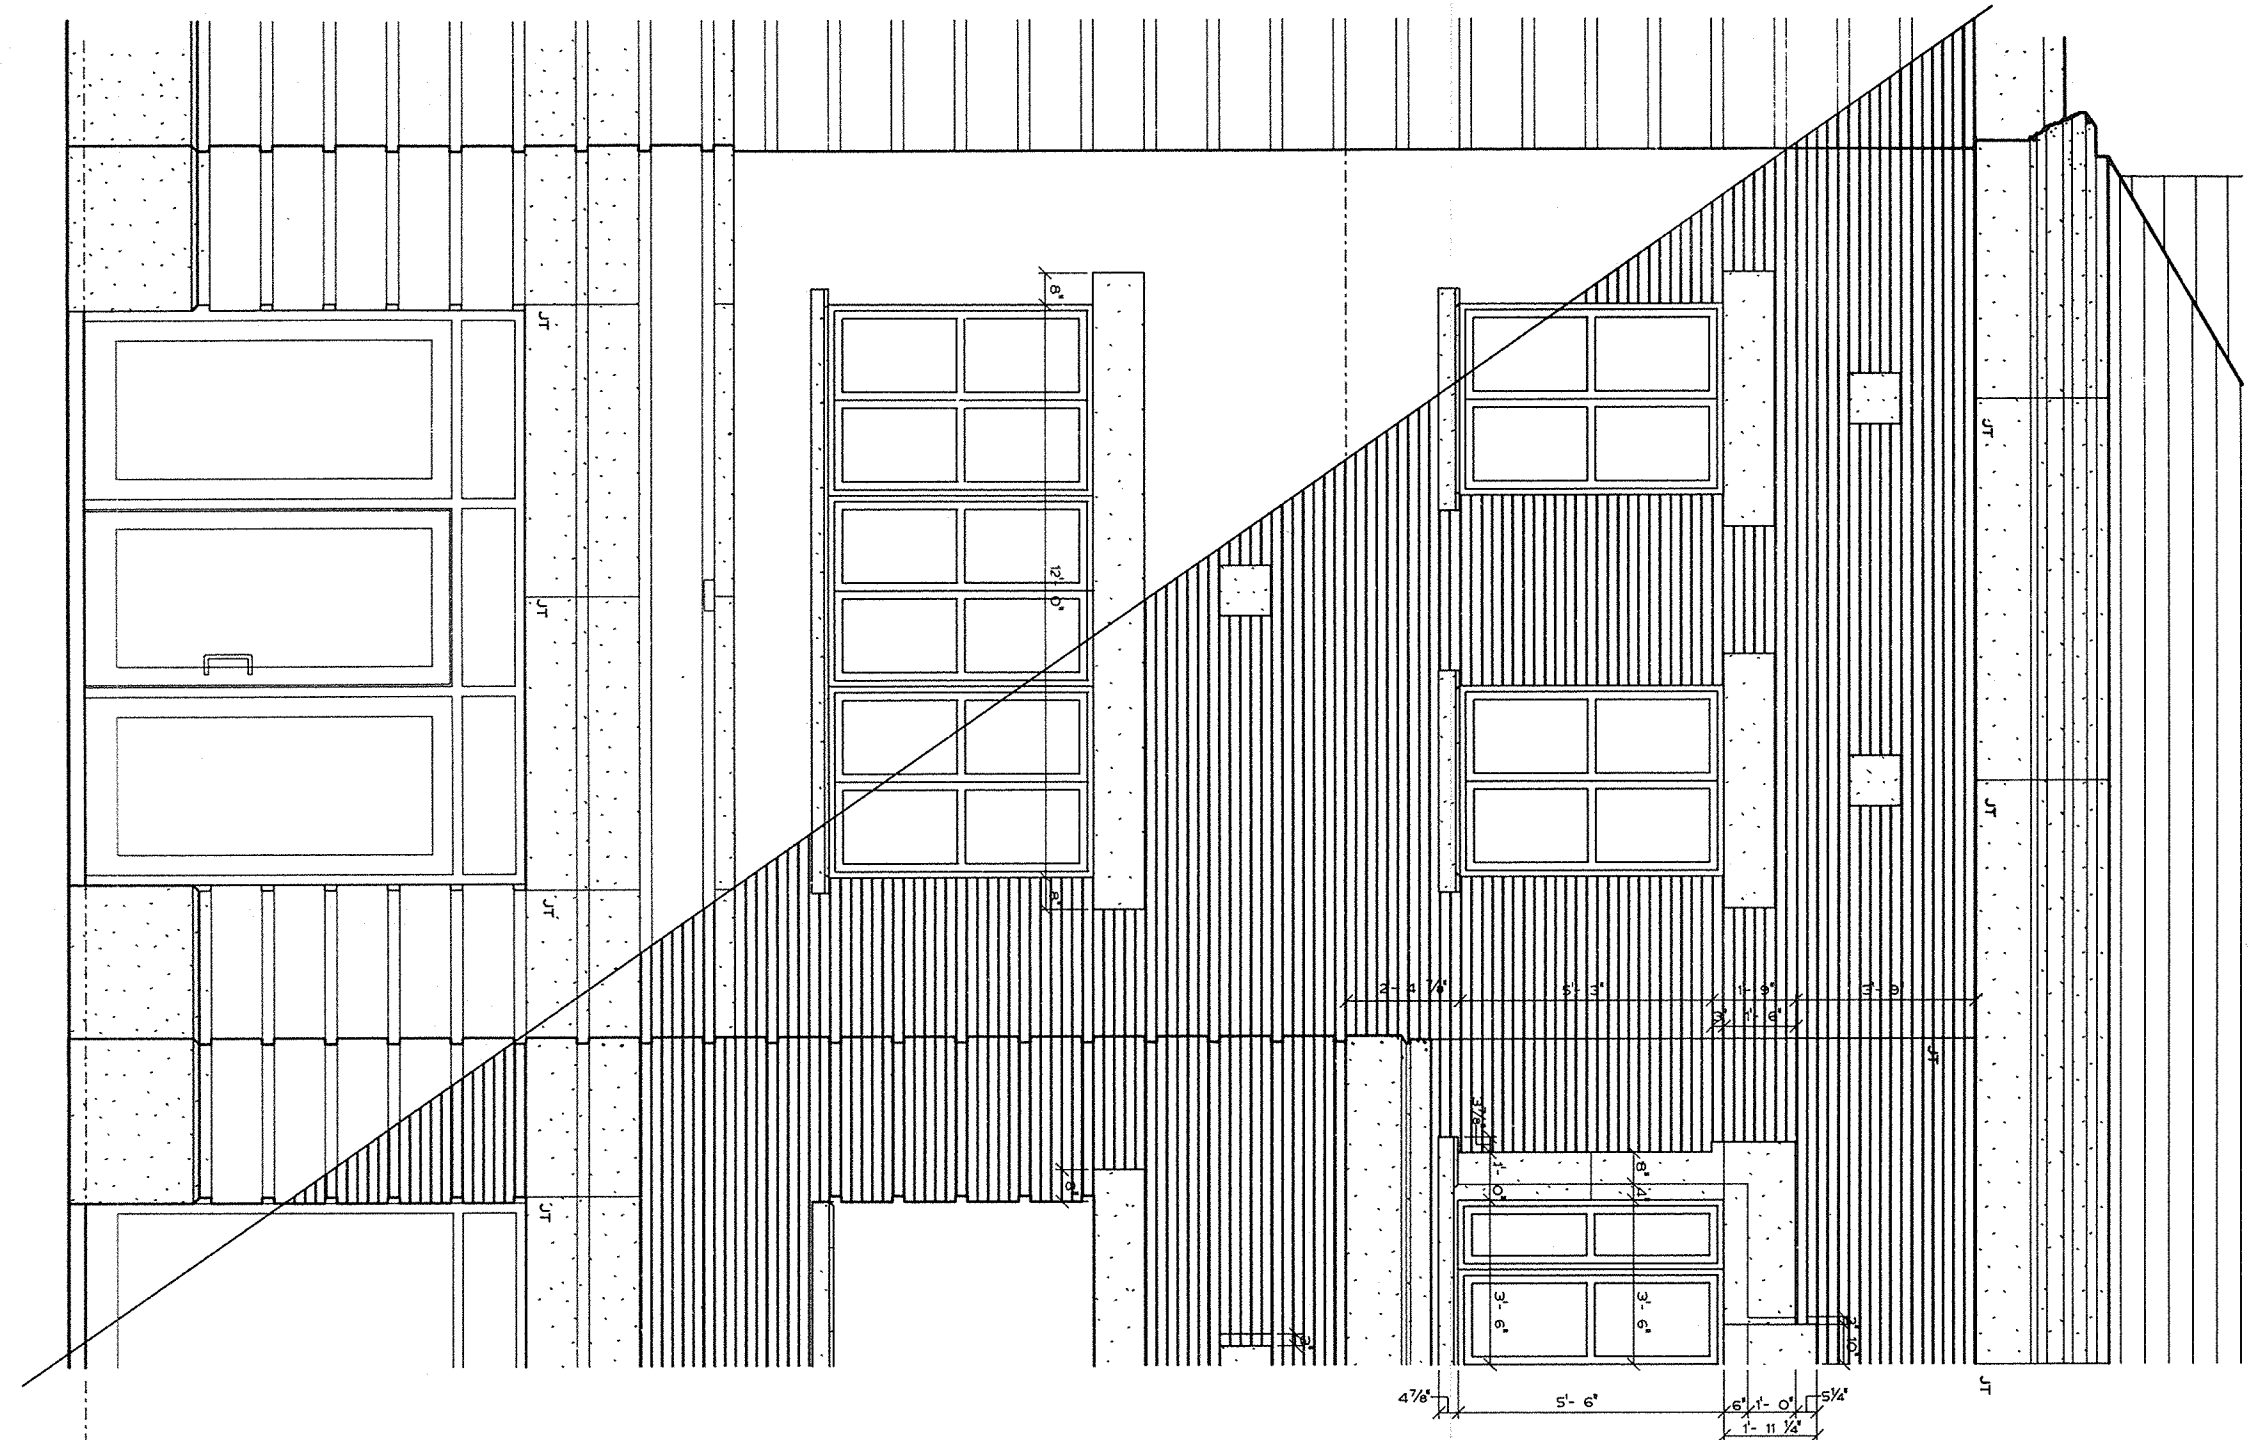

2 SECTION
ONE HALF INCH EQUALS ONE FOOT

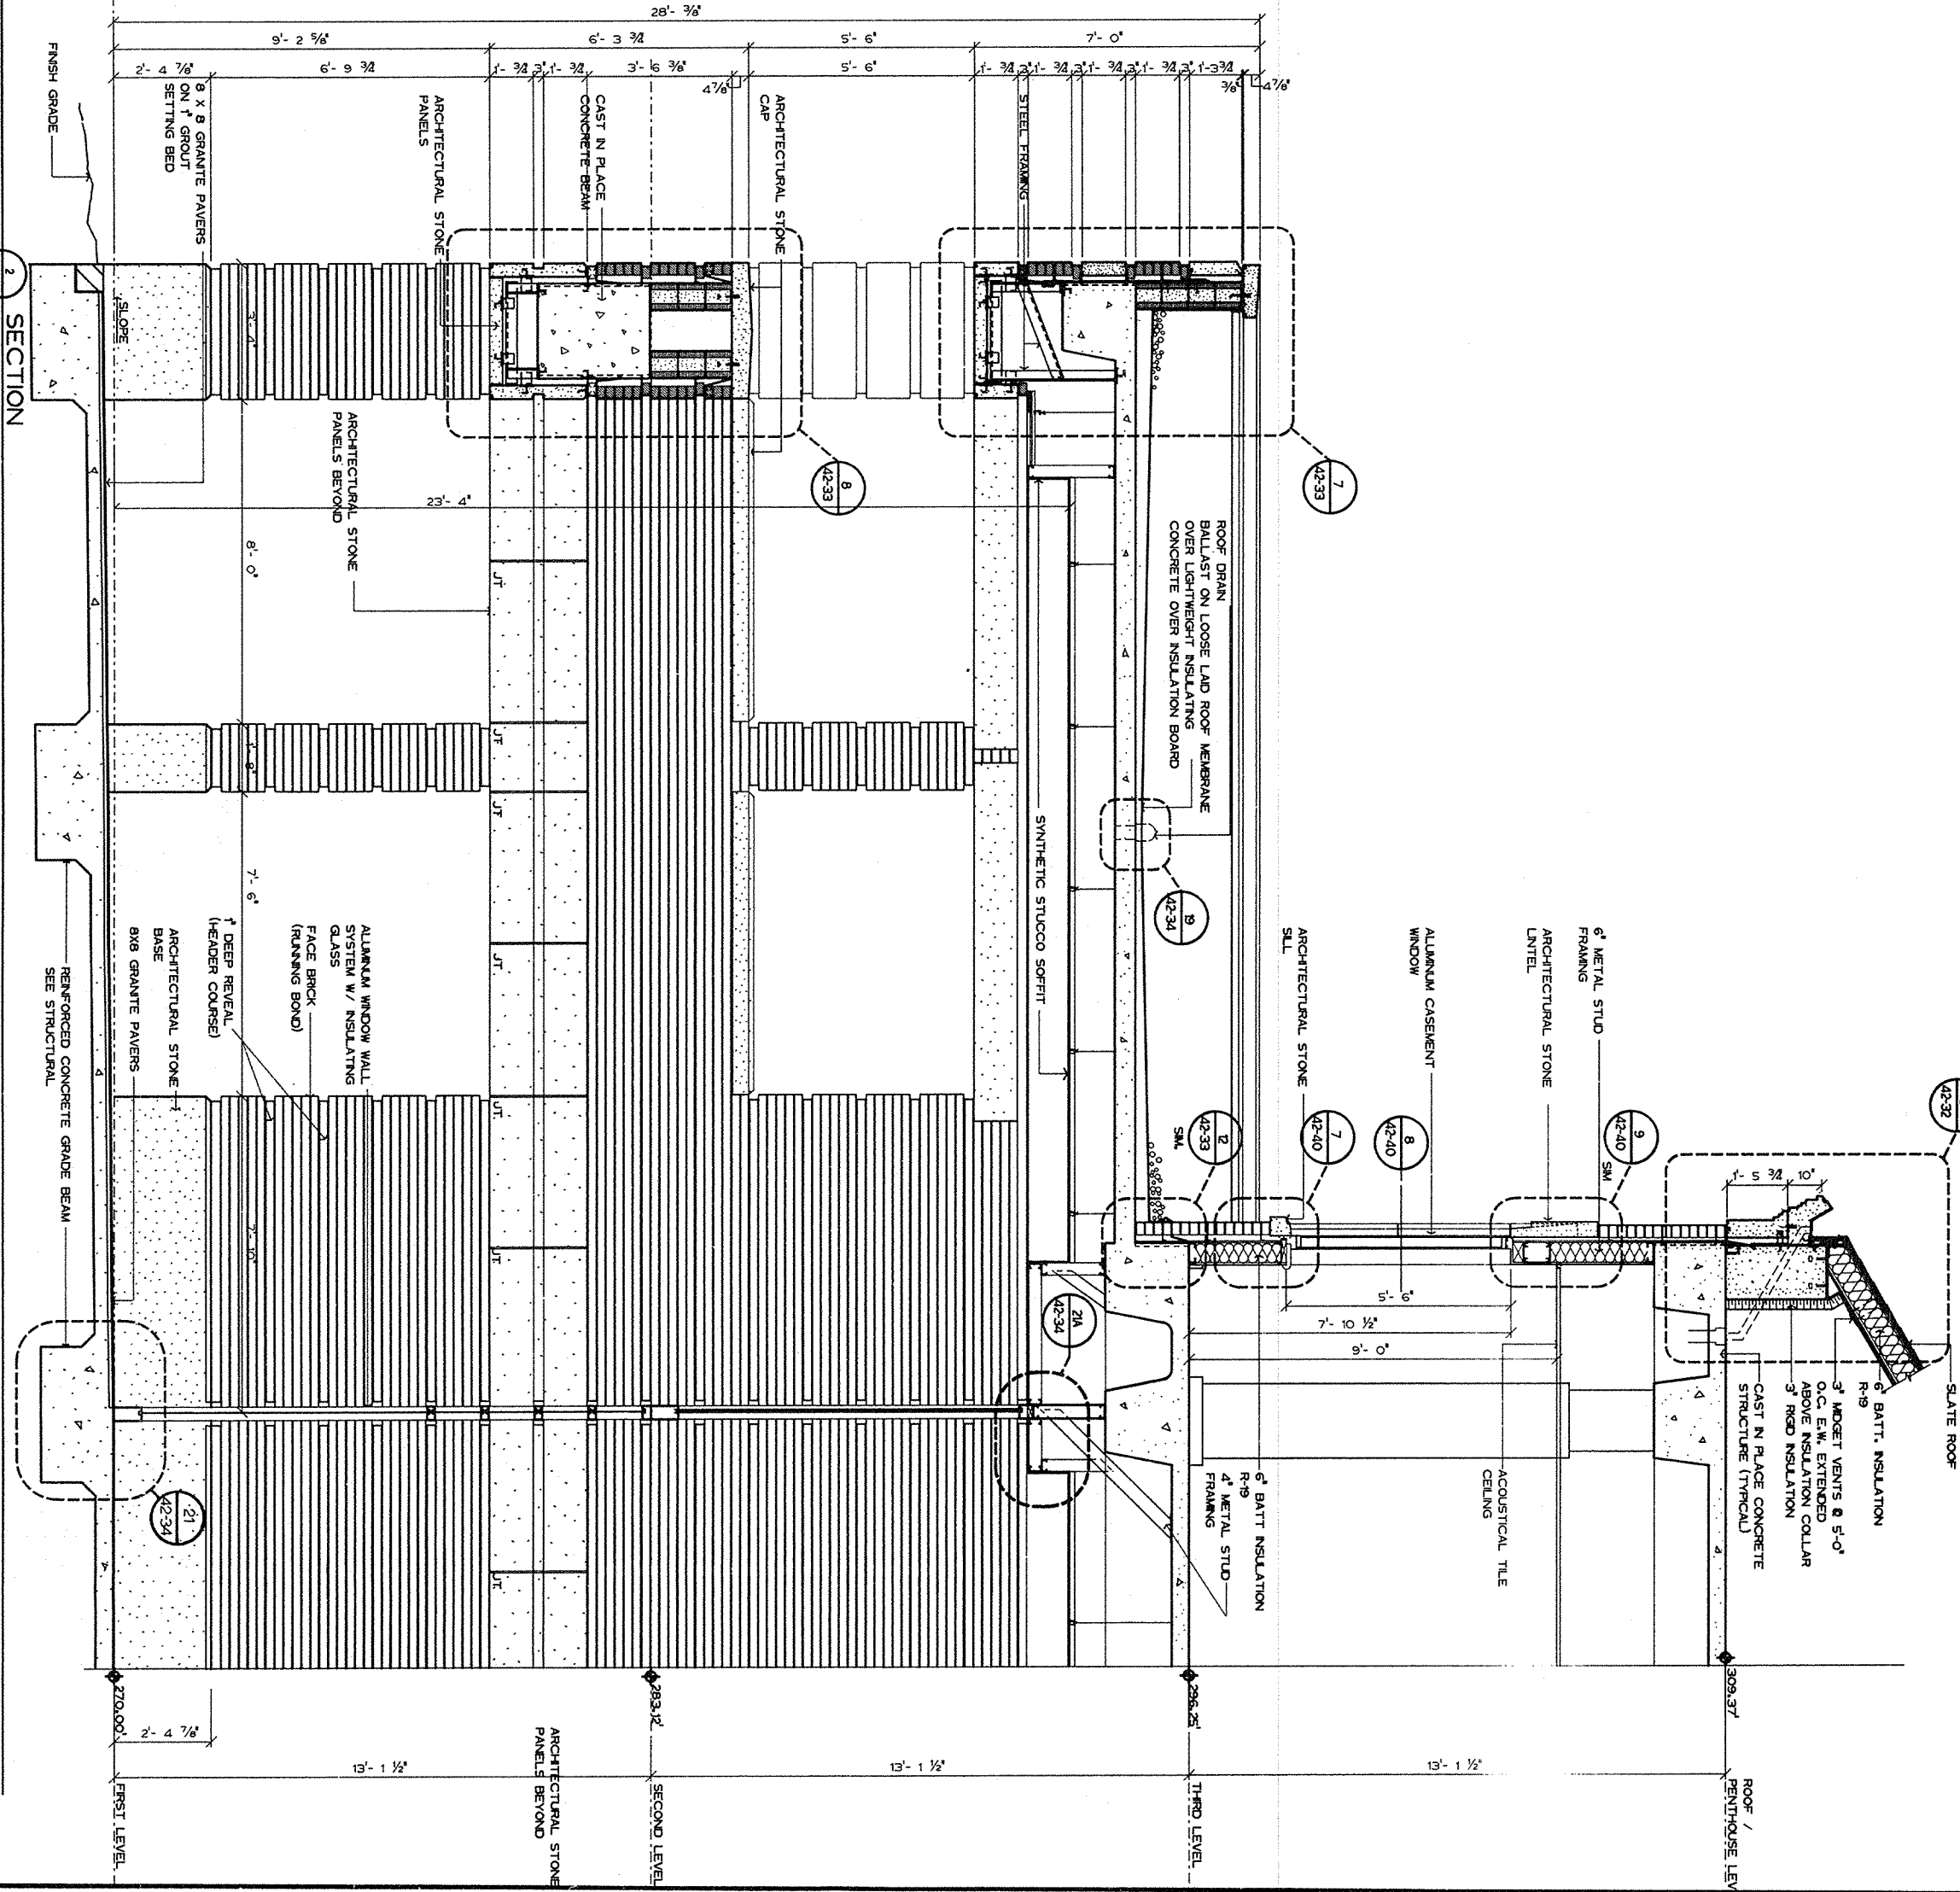

2WPR
Watson Watson Rutland / Architects Inc.
186 Cambridge Street
P.O. Box 4834
Montgomery, Alabama 36104
205/263-6401

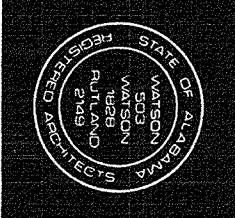

Drawing Title
**Wall Sections and
Detailed Elevations**
Approved Area Project Manager
W. Watson

Project Title
**Relocate Regional Office
to Department Owned
Grounds**
Building Number
42
Location
VMAC Montgomery, AL

Date
27 JANUARY 92
Project No.
322-002
Drawing No.
42-23
Dwg. # of 134

