
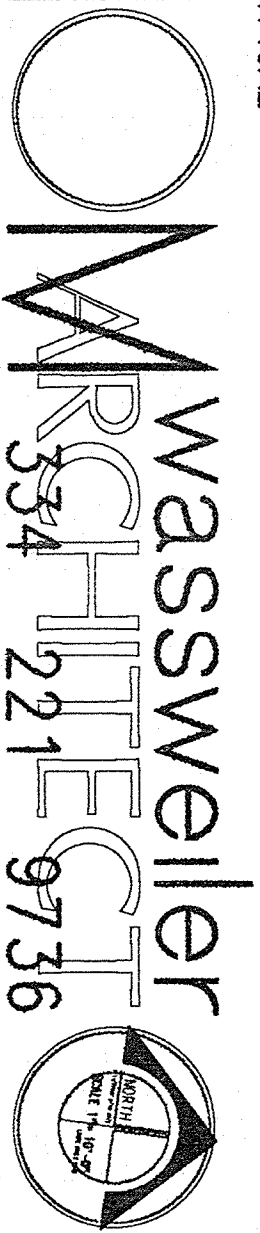


LINE OF GRADE BEAM BELOW ALIGNS W/
FACE OF BRICK / STANDARD, AT MASONRY
WALLS. TYPICAL

LINE OF GRADE BEAM BELOW ALIGNS W/
OUTSIDE FACE OF WALL GIRTS WHERE
WALL FINISH IS METAL. TYPICAL

FLOOR PLAN

SCALE: 1"= 10'-0"

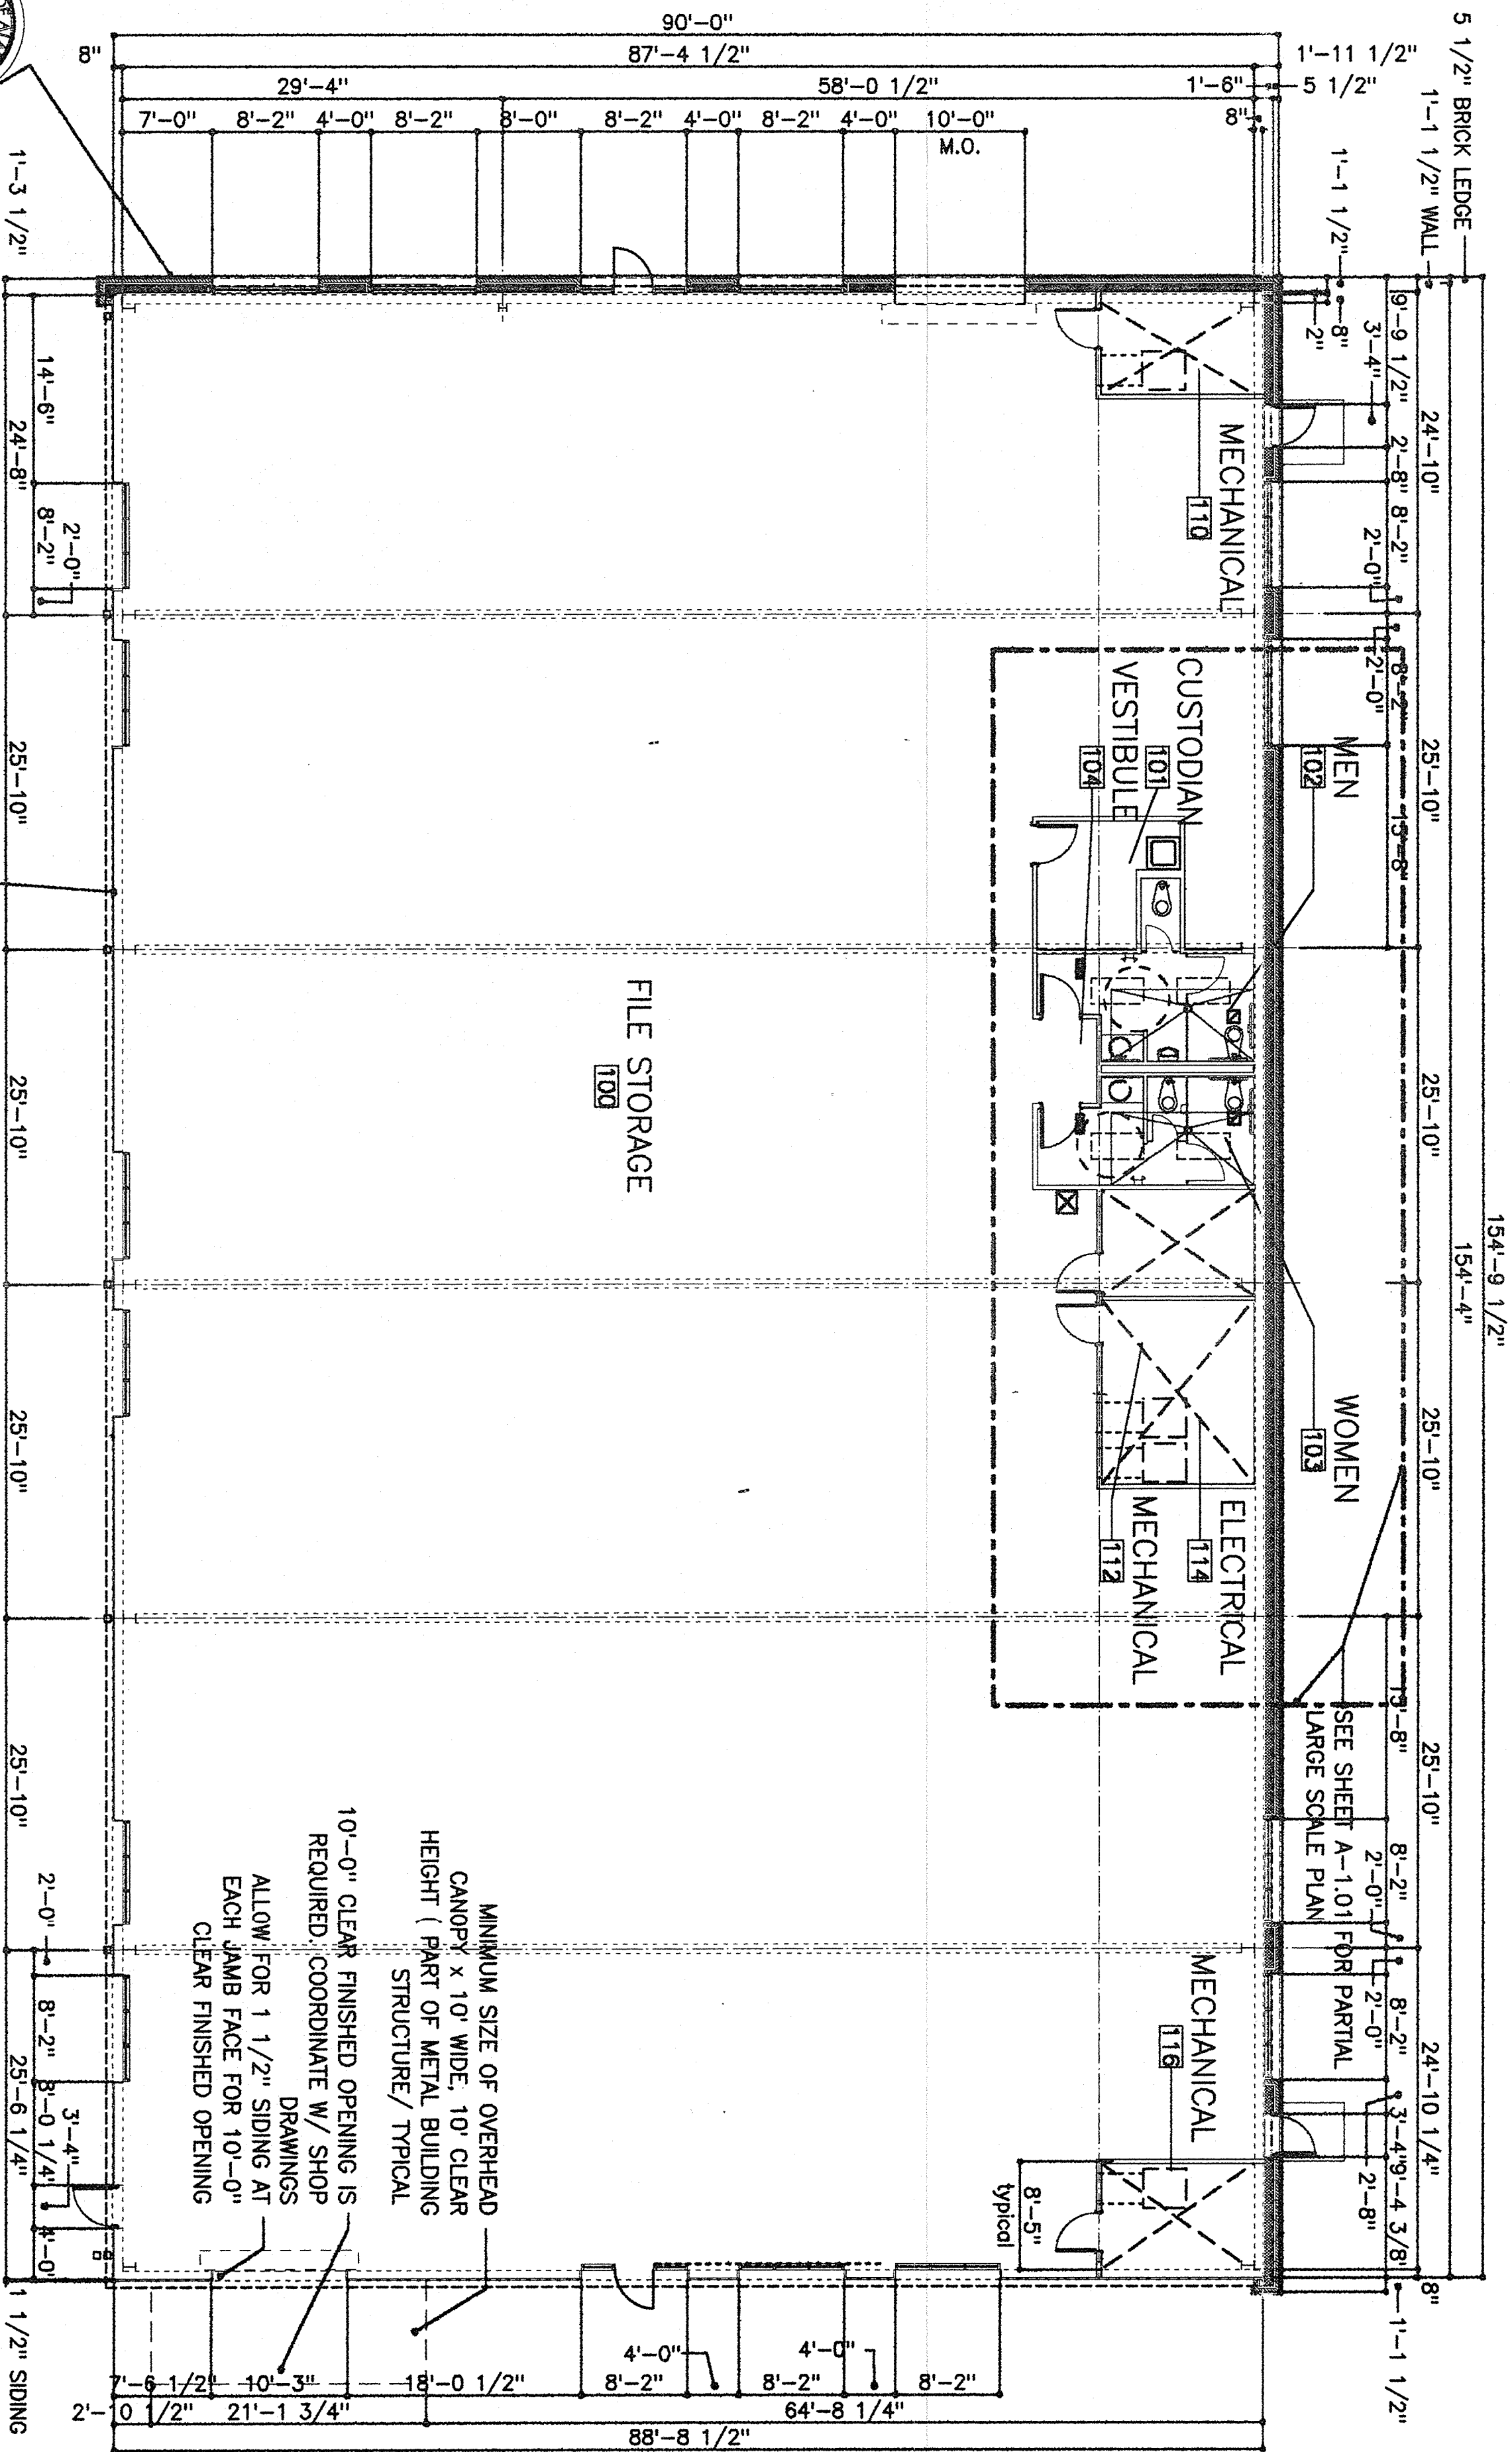

VA REGIONAL OFFICE
345 PERRY HILL ROAD
MONTGOMERY, ALABAMA

Revision	By	Date	Description
1	MMW	1 Jan 2003	PREFABRICATE METAL STORAGE BUILDING
2	MMW	322VBS034	
3	MMW	A-1.0	