




Wasswell
ARCHITECT
 334 221 9736

VA REGIONAL OFFICE
 345 PERRY HILL ROAD
 MONTGOMERY, ALABAMA

Project No.	322V83034	Issue No.	1
Project Name	PARTIAL EXTERIOR ELEVATIONS	Issue Date	1 Jan 2003
Client Name	PREFABRICATE METAL STORAGE BUILDING	Issue By	MMW
Client Address	CENTRAL ALABAMA VETERANS HEALTH CARE SYSTEM/VA MEDICAL CENTER	Issue Date	322V83034
Project Location	345 PERRY HILL ROAD, MONTGOMERY, AL	Scale	A-2.01

TYPICAL STOREFRONT ELEVATIONS
 VIEWS FROM EXTERIOR
 SCALE: 1/2" = 1'-0"

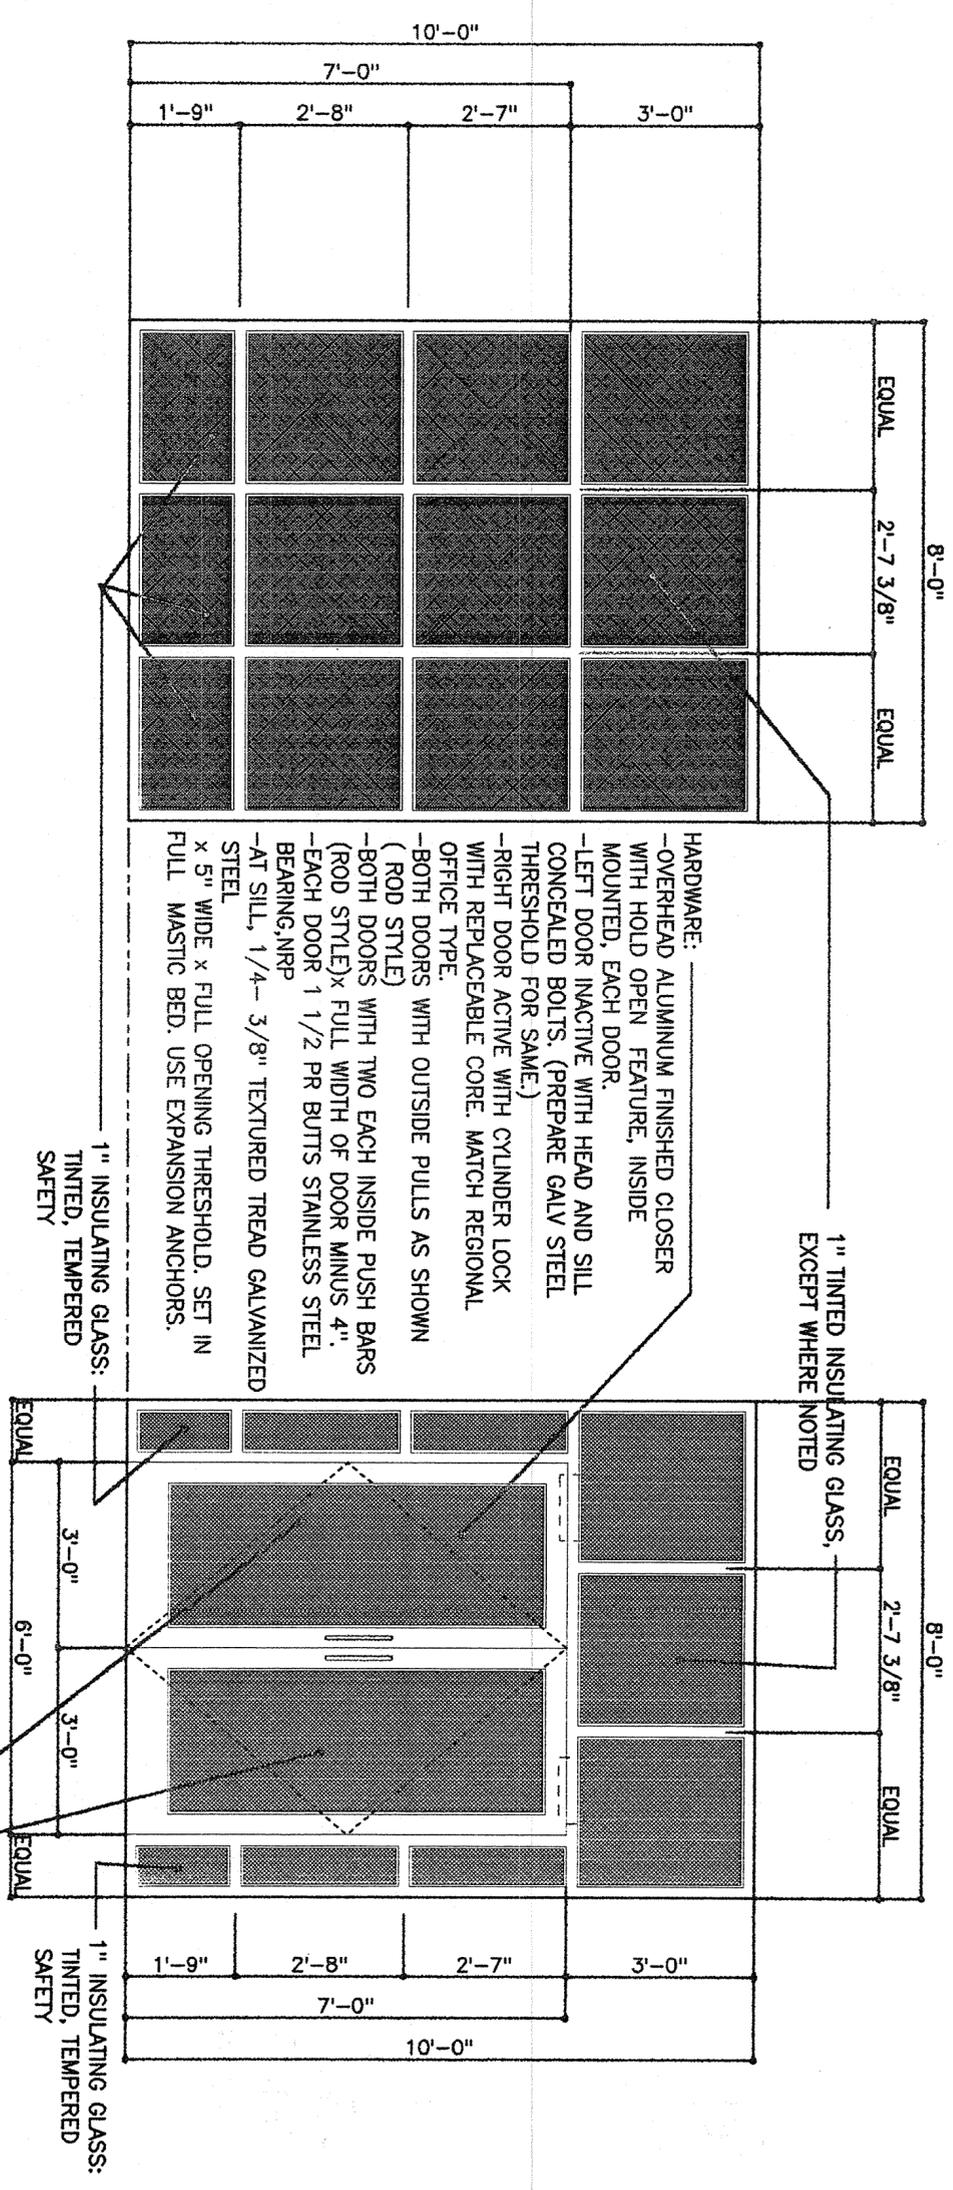

1" TINTED INSULATING GLASS, EXCEPT WHERE NOTED

- HARDWARE:**
- OVERHEAD ALUMINUM FINISHED CLOSER WITH HOLD OPEN FEATURE, INSIDE MOUNTED, EACH DOOR.
 - LEFT DOOR INACTIVE WITH HEAD AND SILL CONCEALED BOLTS. (PREPARE GALV STEEL THRESHOLD FOR SAME.)
 - RIGHT DOOR ACTIVE WITH CYLINDER LOCK WITH REPLACEABLE CORE. MATCH REGIONAL OFFICE TYPE.
 - BOTH DOORS WITH OUTSIDE PULLS AS SHOWN (ROD STYLE)
 - BOTH DOORS WITH TWO EACH INSIDE PUSH BARS (ROD STYLE) x FULL WIDTH OF DOOR MINUS 4".
 - EACH DOOR 1 1/2" PR BUTTS STAINLESS STEEL BEARING, NRP
 - AT SILL, 1/4" x 3/8" TEXTURED TREAD GALVANIZED STEEL
 - 5" WIDE x FULL OPENING THRESHOLD. SET IN FULL MASTIC BED. USE EXPANSION ANCHORS.

1" INSULATING GLASS: TINTED, TEMPERED SAFETY

1" INSULATING GLASS: TINTED, TEMPERED SAFETY

1/4" TINTED, TEMPERED SAFETY GLASS