

OWASSWEILER ARCHITECT


VIA REGIONAL OFFICE
345 PERRY HILL ROAD
MONTGOMERY, ALABAMA

Approved	Project Title LAYOUT & UTILITY PLAN	Project Title PREFABRICATE METAL STORAGE BUILDING	Date 1 Jan 2003
Approved			
Approved			
Approved			
Approved			
Approved	Drawing Number <div style="display: flex; justify-content: space-between;"> 000000 000000 000000 </div>	Drawing Number <div style="display: flex; justify-content: space-between;"> 000000 000000 000000 </div>	Project No. 322VB3034
Approved			
Approved			
Approved			
Approved			
Approved	Location CENTRAL ALABAMA SYSTEMS HEALTH CARE SYSTEM/WEST COURTS	Project No. C-3.0	Drawing No. 000000

THE EXISTING CONDITIONS INDICATED ON THIS DRAWING WERE OBTAINED FROM A TOPOGRAPHIC SURVEY THAT WAS PERFORMED BY ANOTHER FIRM. THE A/E ASSUMES NO RESPONSIBILITY FOR THE ACCURACY OR COMPLETENESS OF THE INDICATED EXISTING CONDITIONS.

LAYOUT & UTILITY PLAN

SCALE: 1"=20'

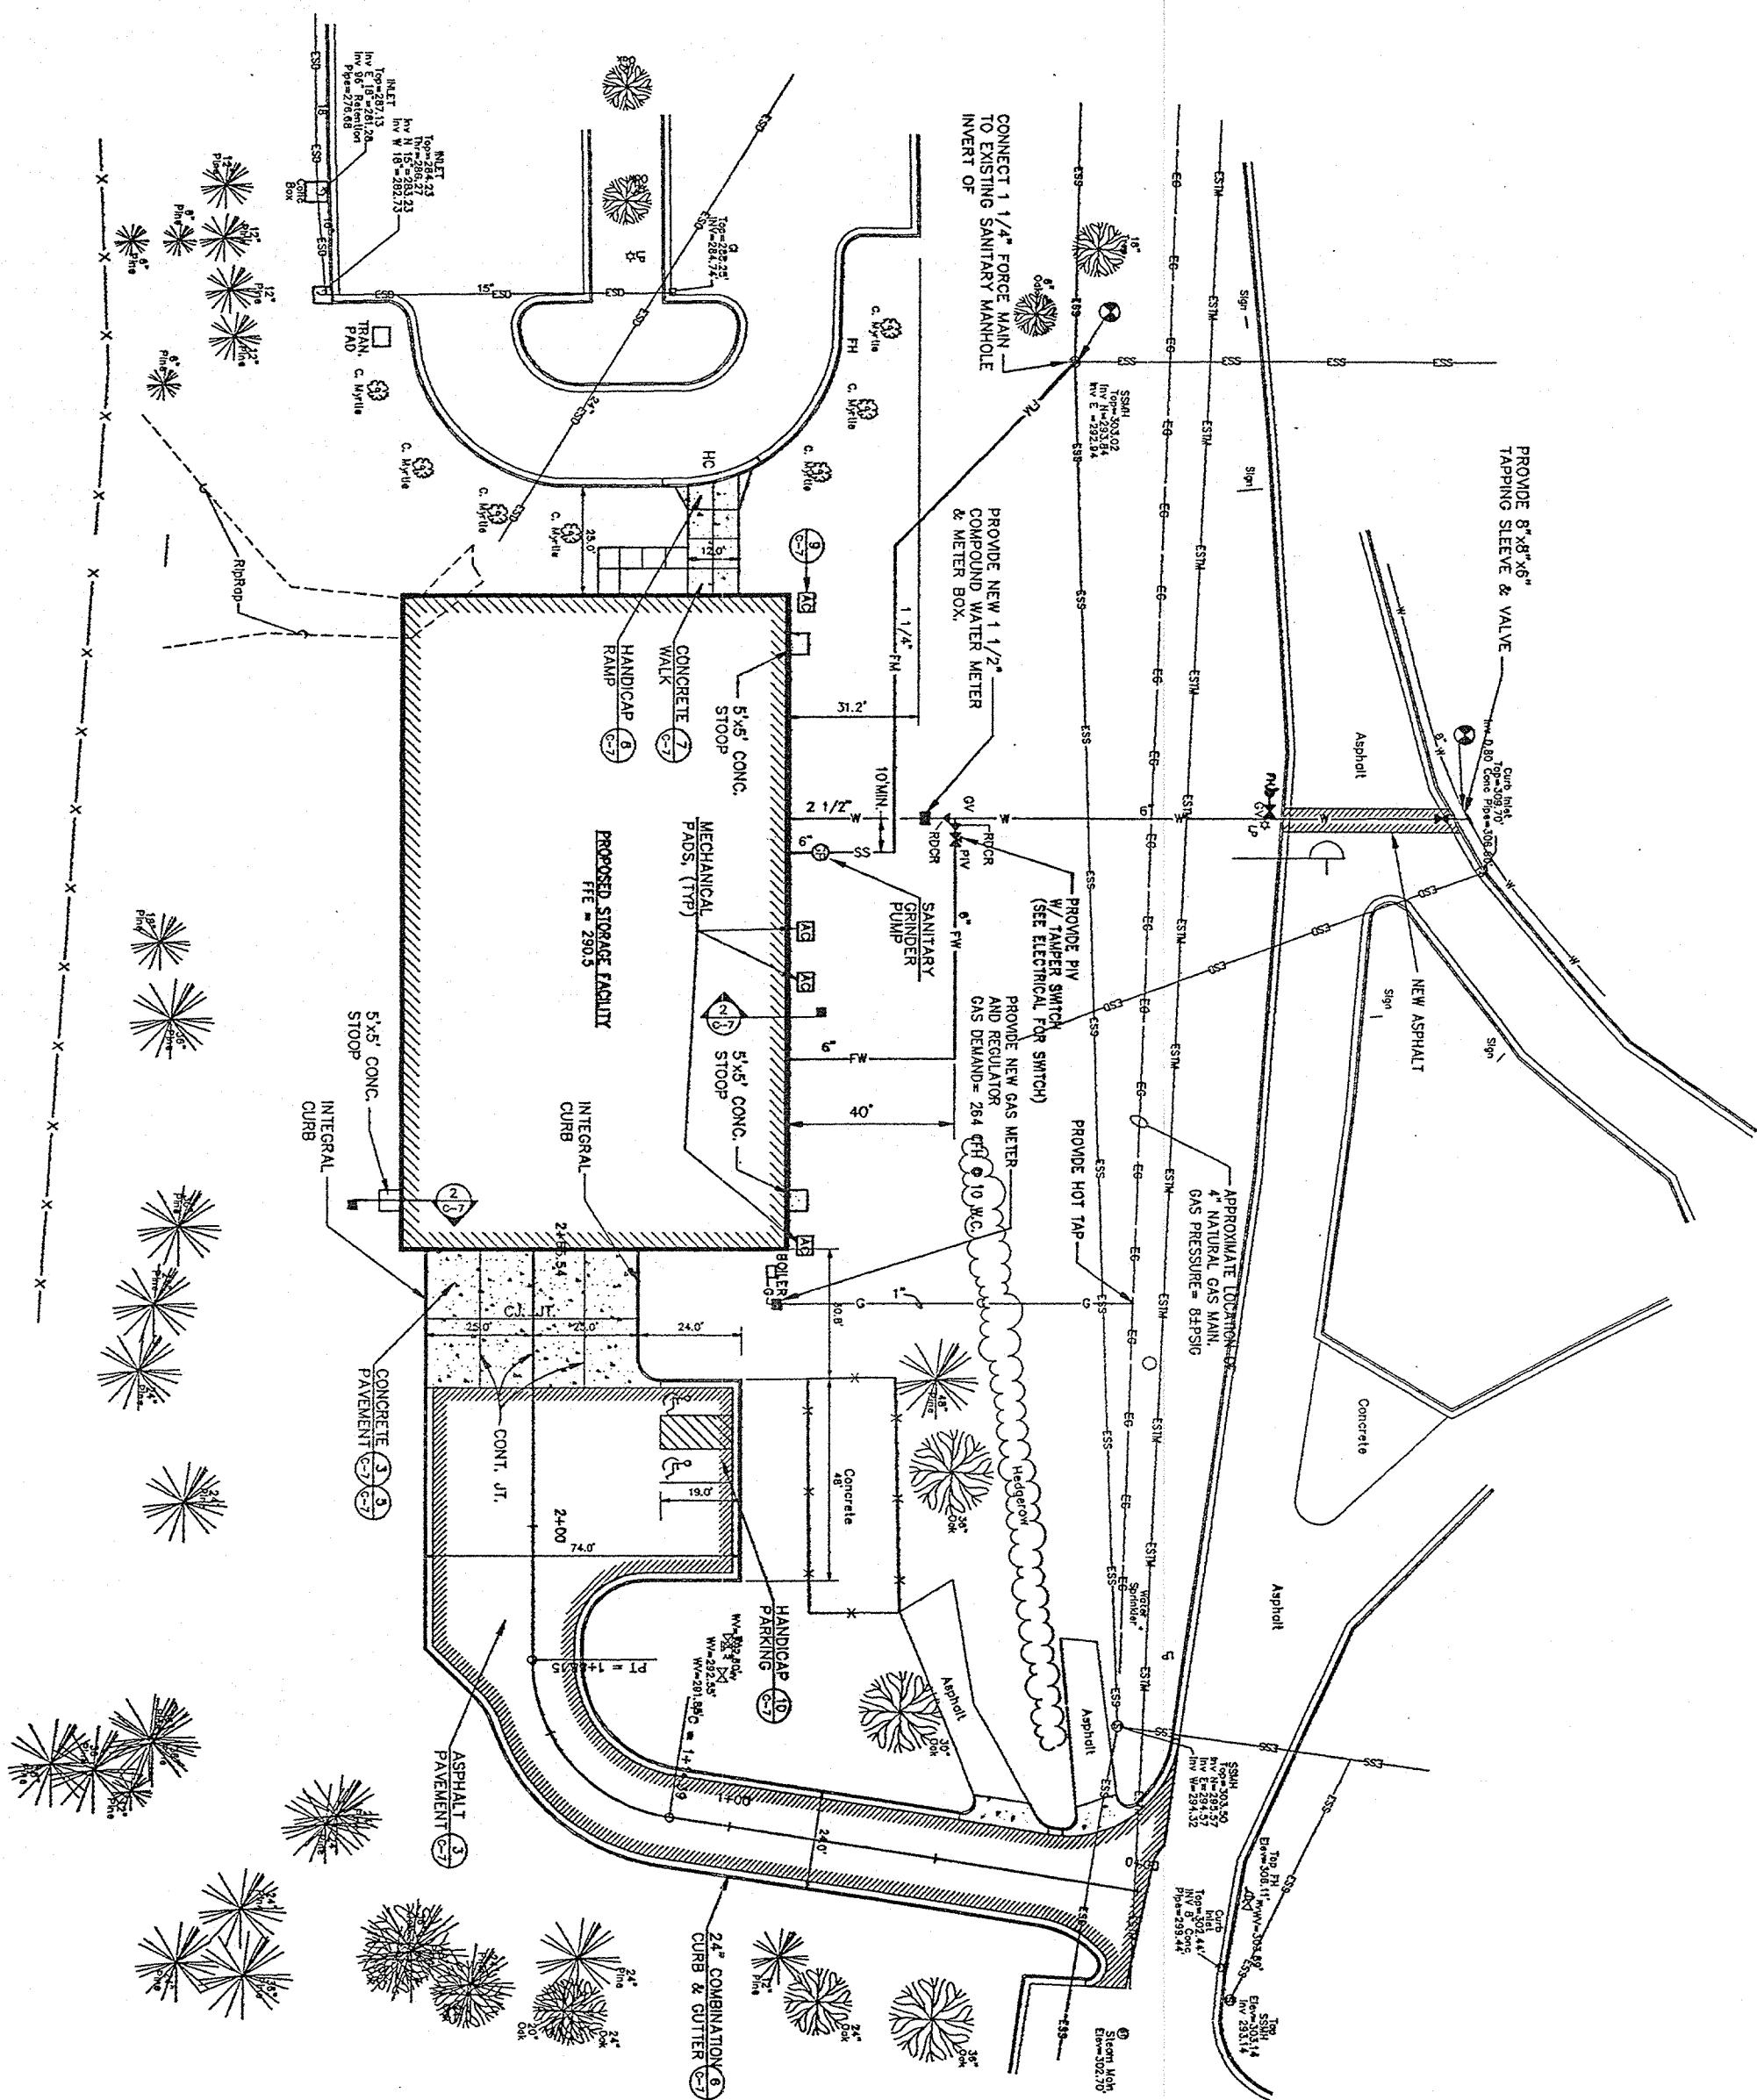

NOTES:
1. SEE SHEET CO-0 FOR ABBREVIATIONS , NOTES AND LEGEND.

