



BLDCS-45-46-47-48-146/47-1

[illegible]

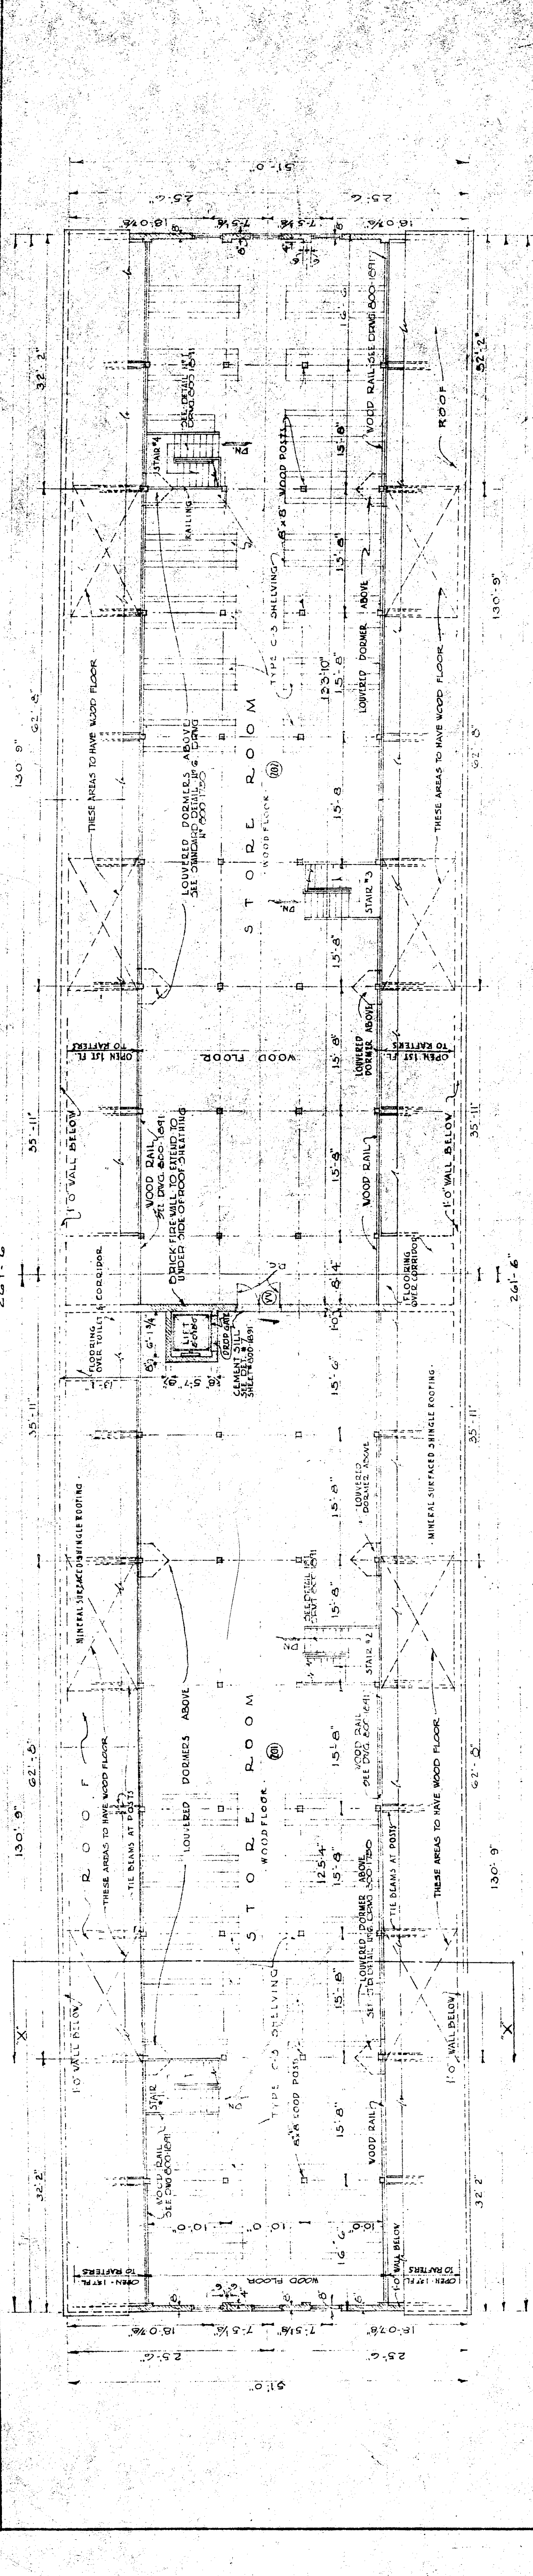

SECOND FLOOR PLAN
SCALE 1/8" = 1'-0"

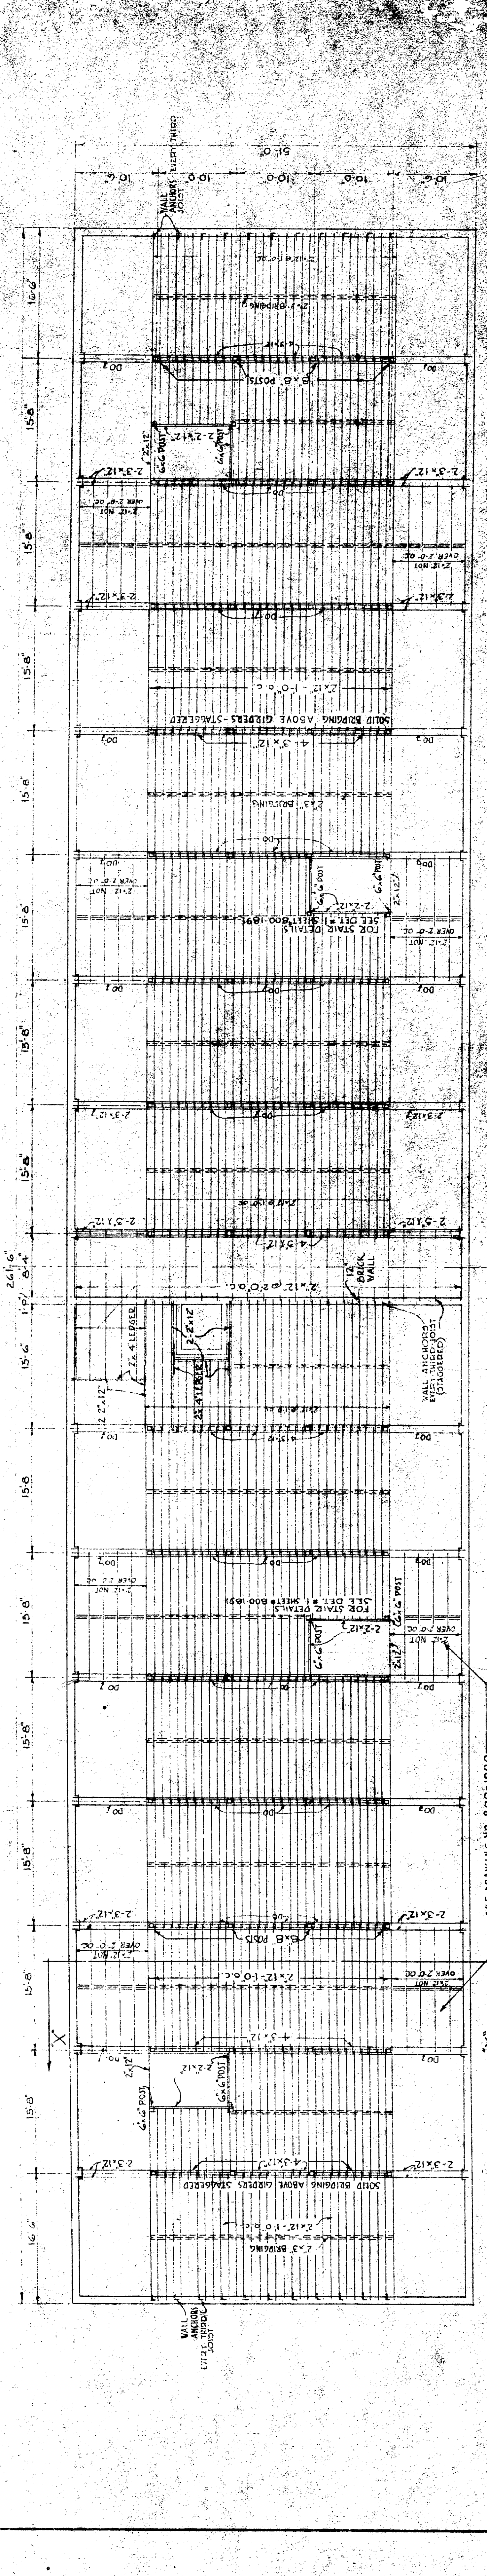

SECOND FLOOR FRAMING PLAN
SCALE 1/8" = 1'-0"

NOTE: STANDARD JOIST VALLS INCLUDE 1/2" x 12" x 24" JOISTING LET INTO WALLS & INTO WALLS WITH WALL ENDS LEFT 9'-4"

REVISIONS

GRAPHIC SCALES
THIS GRAPHIC SCALE TO BE USED ONLY WHEN DRAWINGS ARE REDUCED IN SIZE
1/8" = 1'-0"

CONSTRUCTION DIVISION
OFFICE OF THE QUARTERMASTER GENERAL
MOBILIZATION HOSPITAL BUILDINGS
TYPE HST 2
STOREHOUSE
SECOND FLOOR PLAN
AND SECOND FLOOR FRAMING PLAN

DATE: 1945-5-13
APPROVED BY: [Signature]
CHECKED BY: [Signature]
DRAWN BY: [Signature]
SCALE: 1/8" = 1'-0"

800-186