


NEW REMODEL  
G2715F

EXISTING  
5417.5'

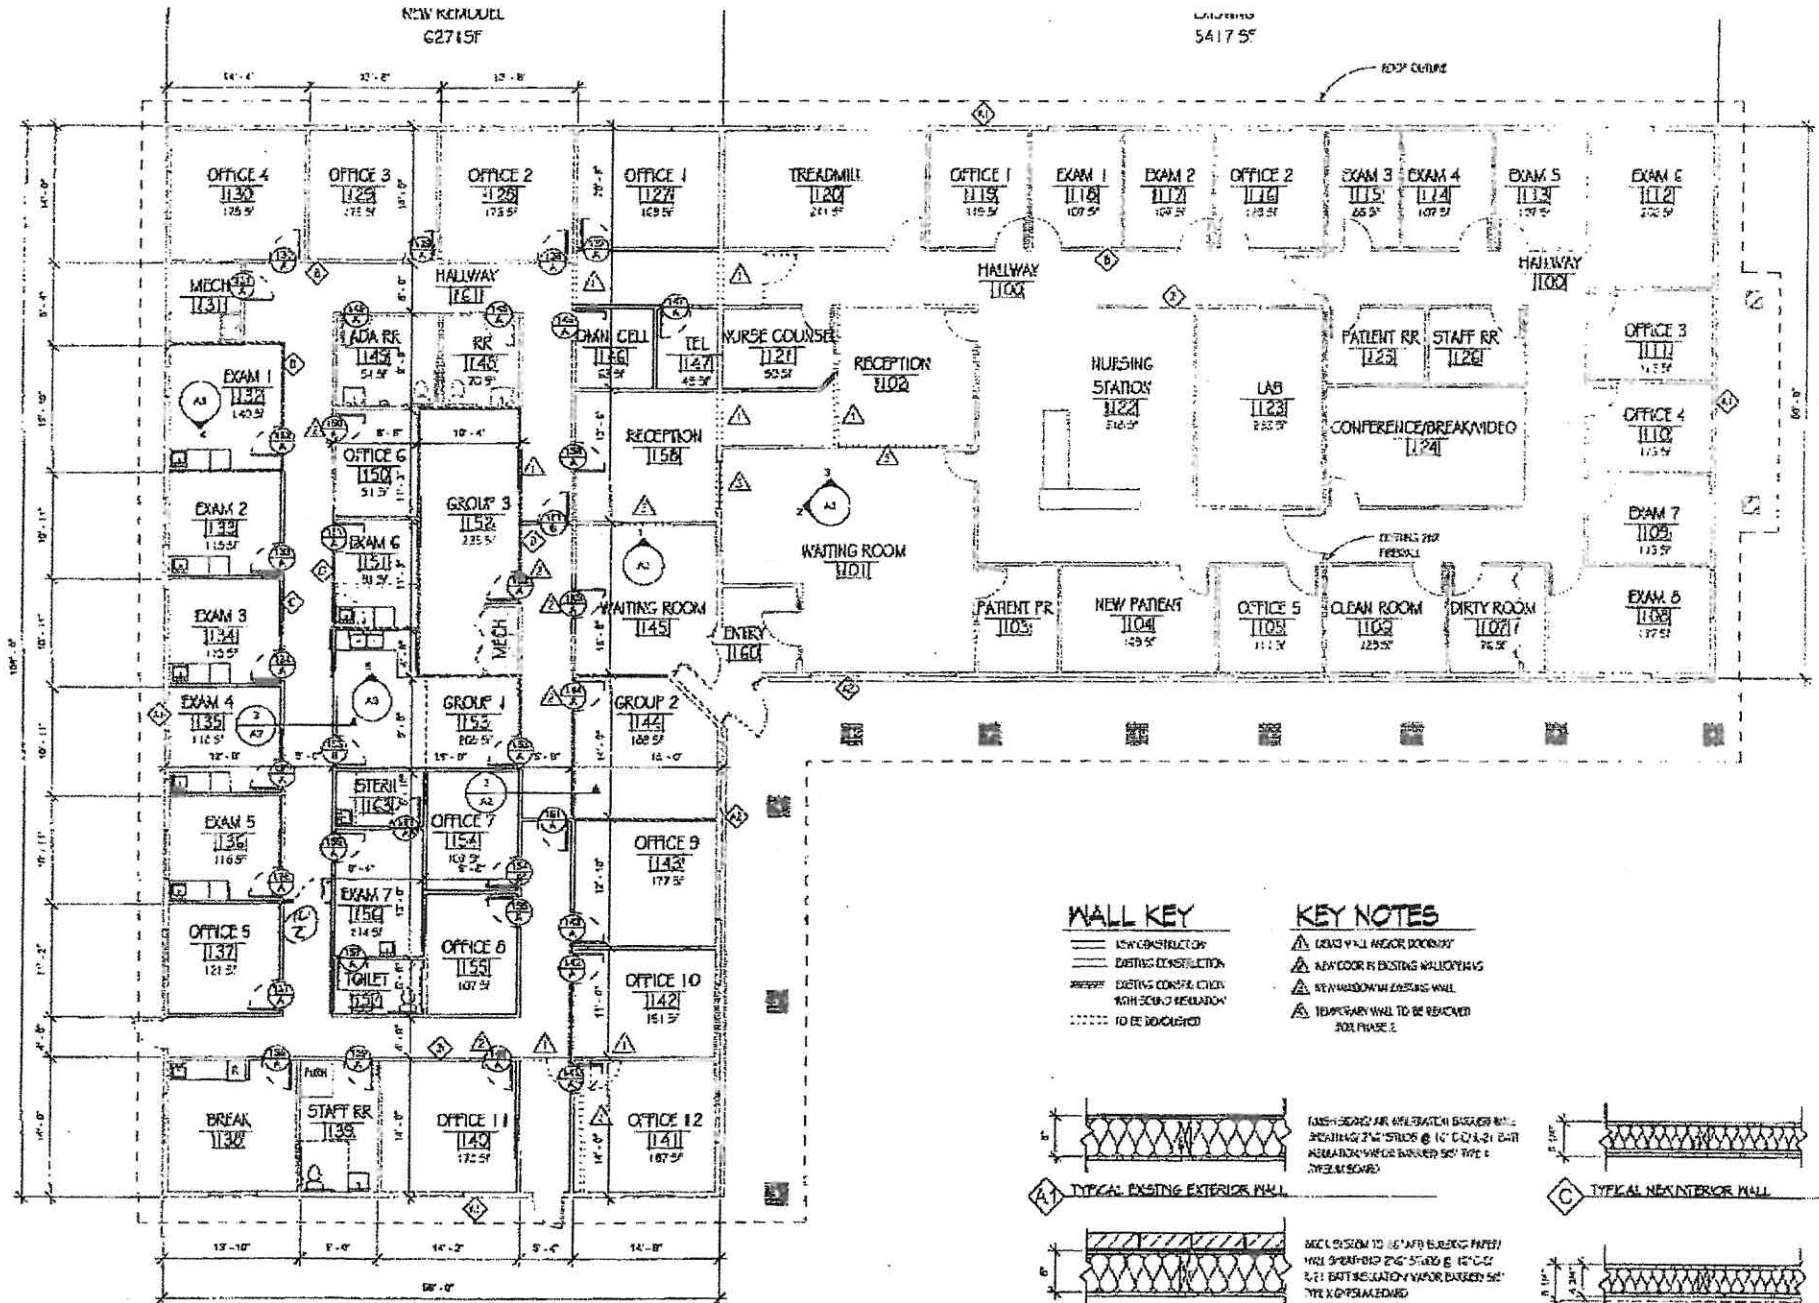


### WALL KEY

- NEW CONSTRUCTION
- EXISTING CONSTRUCTION
- EXISTING CONSTRUCTION WITH SOUND REGULATION
- TO BE DEMOLISHED

### KEY NOTES

- GROUP WALL NEAR DOORWAY
- NEW DOOR IS EXISTING WALL OPENING
- NEW WINDOW IN EXISTING WALL
- TEMPORARY WALL TO BE REMOVED FOR PHASE 2

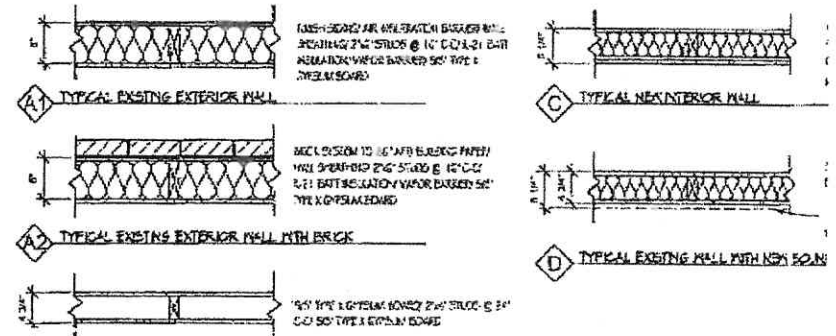

1 FLOOR PLAN  
SCALE 1/8" = 1'-0"