

three inches = one foot
one and one-half inches = one foot
one inch = one foot
three-quarters inch = one foot
one-half inch = one foot
three-eighths inch = one foot
one-quarter inch = one foot
one-eighth inch = one foot

BUILDING DIRECTORY

- 1 OUTPATIENT CLINICS, ADMINISTRATION OFFICES AND RESEARCH

2 FMS, FISCAL, SAFETY OFFICES

3 ENGINEERING SHOPS

4 VACANT

5 POWER HOUSE

7 STRUCTURES SHOP

8 ENGINEERING, ORTHOPEDIC SHOPS and RECREATION CENTER

9 RECREATION, VOLUNTARY AND PROSTHETICS SERVICES

12 VACANT

13 VACANT

14 CATHOLIC CHARITIES

15 UNDERGROUND WATER RESERVOIR (700,000 GALLON)

16 I. G. OFFICE OF AUDIT

17 HUMAN RESOURCES

18 VISN 12 OFFICES
- 19 BASEBALL FIELD and SEATING STAND

20 MOTOR POOL

21 MAINTENANCE STORAGE

23 HOUSEKEEPING QUARTERS

24 HOUSEKEEPING QUARTERS

25 HOUSEKEEPING QUARTERS

26 HOUSEKEEPING QUARTERS

27 HOUSEKEEPING QUARTERS

28 HOUSEKEEPING QUARTERS

29 HOUSEKEEPING QUARTERS

30 STORAGE

31 PERSONNEL GARAGE

32 PERSONNEL GARAGE

33 RADIATION LABORATORY

34 GEORGE DILBOY MEMORIAL STATUE

35 MAIN GATE HOUSE
- 37 V. A. SUPPLY DEPOT

~~39 INCINERATOR~~

42 FLAG POLE

45 CANTEEN & POST OFFICE

46 FORMER GOLF COURSE RECREATION BUILDING

47 GAS METER HOUSE

48 LAUNDRY DISTRIBUTION AND JESSE BROWN STORAGE

51 VACANT

53 CATHOLIC CHARITIES

100 FISHER HOUSE FOUNDATION

113 BLIND REHABILITATION CENTER

128 SPINAL CORD INJURY AND DISORDERS CENTER

195 WATER STORAGE TANK (1,000,000 GALLON)

197 VALVE HOUSE

200 MAIN HOSPITAL

201 OXYGEN STORAGE
- 202 ELECTRICAL SUBSTATION

203 PATIENT RECREATION PAVILION

204 GREENHOUSE

215 DATA PROCESSING CENTER

217 EXTENDED CARE

218 EMERGENCY GENERATOR FOR BUILDING 217

219 COOLING TOWER FOR BUILDING 217

220 WAREHOUSE/SERVICE BUILDING

221 RCF LONG TERM SPINAL CORD INJURY UNIT

222 EMERGENCY GENERATOR BUILDING

223 EMERGENCY GENERATOR BUILDING

224 EMERGENCY GENERATOR BUILDING

225 EMERGENCY GENERATOR BUILDING

226 EMERGENCY GENERATOR BUILDING
- 227 EMERGENCY GENERATOR BUILDING

228 PSYCHIATRY BLDG.

229 RESEARCH BLDG.


230 OLD MRI BUILDING (OCCUPIED BY JOC CONTRACTORS.)

231 SALT STORAGE

232 RONALD McDONALD HOUSE

300 TRAILER (OCCUPIED BY JOC CONTRACTORS.)

* INDICATES STRUCTURE NOT MAINTAINED BY HINES FACILITY MANAGEMENT, OR ITS ASSOCIATES.

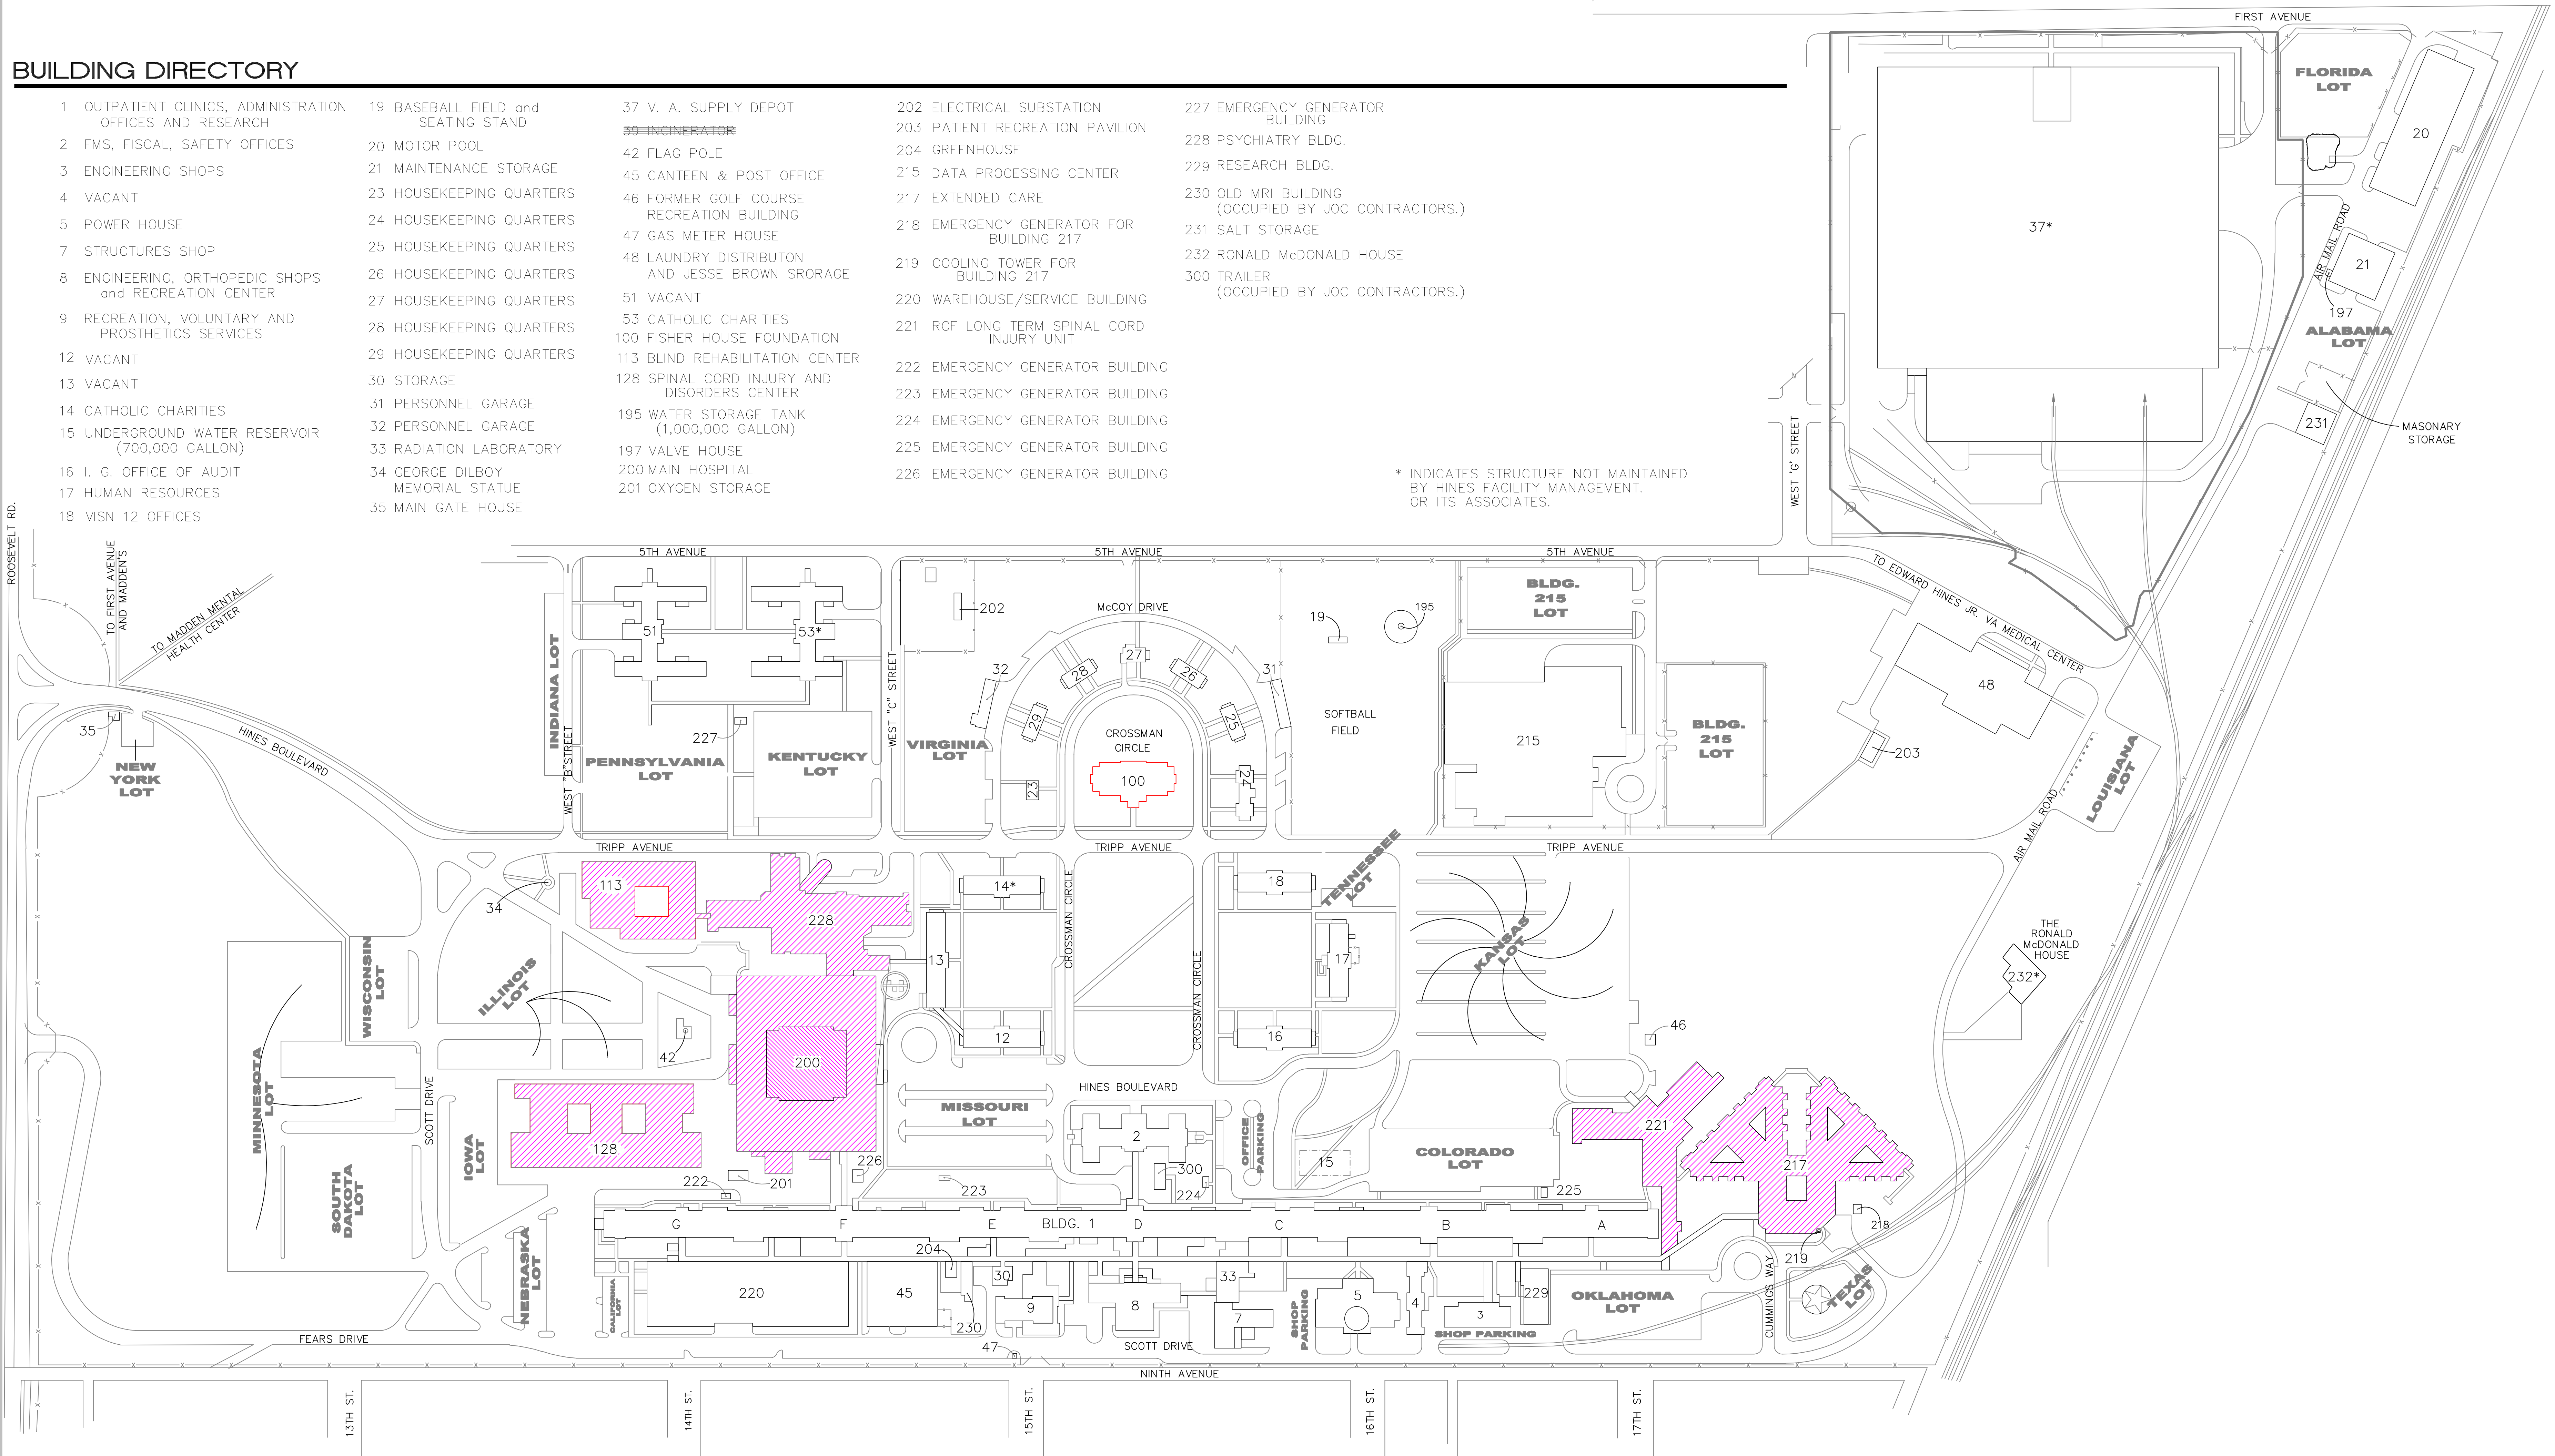

<div>BLDG. 39-INCINERATOR DEMOLISHED. NOT USED. INCINERATOR OBSOLETE</div> <div>SITE PLAN UPDATED FOR CLARITY.</div> <div>Revisions</div>		<div>7/14/08</div> <div>2/6/08</div> <div>Date</div>	<div>Project Title</div> <div>SITE PLAN</div>		<div>Date</div> <div>03/10/93</div>
<div>Approved: Division Chief</div>		<div>Building No.</div> <div>578-</div>	<div>Checked</div> <div>JC</div>	<div>Drawn</div> <div>CC</div>	<div>Project No.</div> <div>578-</div>
<div>Approved: Chief Maintenance & Repair</div>		<div>Approved: Service Director</div>		<div>Location</div> <div>V.A. HOSPITAL, HINES, IL</div>	<div>Drawing No.</div> <div>Dwg. Of</div>