
 


BUILDING DIRECTORY

- 1 OUTPATIENT CLINICS, ADMINISTRATIONS, BASEBALL FIELD and OFFICES AND RESEARCH
- 2 FMS, FISCAL, SAFETY OFFICES
- 3 ENGINEERING SHOPS
- 4 VACANT
- 5 POWER HOUSE
- 7 STRUCTURE SHOP
- 8 ENGINEERING ORTHOPEDIC SHOPS
- 9 RECREATION, VOLUNTARY AND PRESIDENTIAL SERVICES
- 12 VACANT
- 13 VACANT
- 14 CATHOLIC CHARITIES
- 15 UNDERGROUND WATER RESERVOIR (700,000 GALLONS)
- 16 I. G. OFFICE OF AUDIT
- 17 HUMAN RESOURCES
- 18 VISN 12 OFFICES
- 20 MOTOR POOL
- 21 MAINTENANCE STORAGE
- 23 HOUSEKEEPING QUARTERS
- 24 HOUSEKEEPING QUARTERS
- 25 HOUSEKEEPING QUARTERS
- 26 HOUSEKEEPING QUARTERS
- 27 HOUSEKEEPING QUARTERS
- 28 HOUSEKEEPING QUARTERS
- 29 STORAGE
- 30 STORAGE
- 31 PERSONNEL GARAGE
- 32 PERSONNEL GARAGE
- 33 RADIATION LABORATORY
- 34 GEORGE DILLBY MEMORIAL STADIUM
- 35 MAIN GATE HOUSE
- 37 V. A. SUPPLY DEPOT
- 38-39-40-999-1000

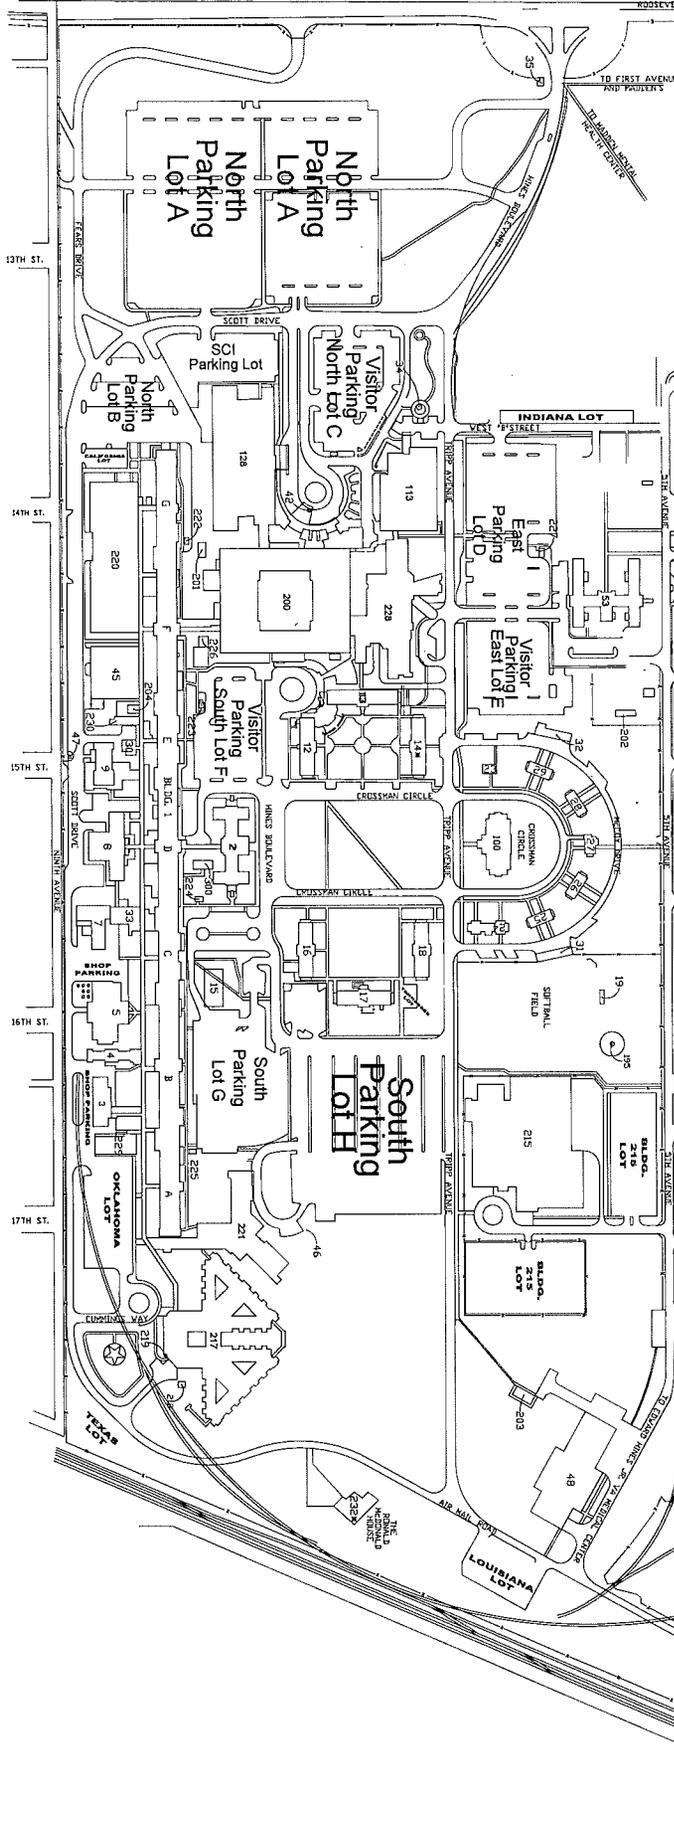

SITE UP-DATED TO SHOW NEW PARKING CONFIGURATION:
 ADDED EXISTING PARKING SUPPLY
 REMOVED EXISTING PARKING SUPPLY
 SITE PLAN UPDATED FOR CLARITY, 2/2/08
 DATE: 1/23/12
 DATE: 6/29/10
 DATE: 7/14/08
 DATE: 2/2/08

Approved: Chief Administrator & Engineer
 Approved: Station Chief
 Approved: Service Director

Project Title: **SITE PLAN**
 Project No: **03/10/93**
 Drawing No: **578**
 Location: **V.A. HOSPITAL, HINES, IL**