


NOTE: VERIFY RAIL DIMENSIONS W/ EXISTING FOR REPLACEMENT

6 BALUSTER AT BOTTOM RAIL
SCALE: 3"=1'-0"
RE:

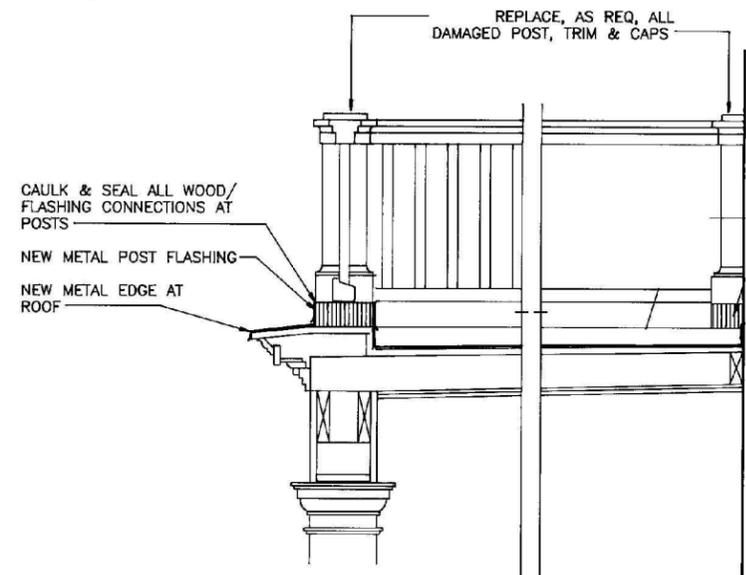


5 SECTION
SCALE: 3/4"=1'-0"

NOTE ON PAINTING
NOTE: ALL WORK SHALL BE SCRAPPED, SANDED, PRIMED, AND PAINTED IN ACCORDANCE WITH THE SPECIFICATIONS. ALL NEW PAINT SHALL MATCH SPEC. (TYPICAL ALL BUILDINGS)



NOTE ON WOOD TREATMENT
NOTE: ALL INTERIOR WOOD SHALL BE TREATED WITH AN APPROVED MATERIAL TO STABILIZE AND ARREST FURTHER DECAY AND DETERIORATION (TYPICAL ALL BUILDINGS)

NOTE ON TRIM REPLACEMENT
TRIM IS TO BE REMOVED AS CAREFULLY AS POSSIBLE.
SAMPLES SHALL BE RETAINED AND USED AS DIMENSIONAL PATTERNS FOR REQUIRED TRIM REPLACEMENTS.


IMPORTANT NOTES:
INFORMATION SHOWN AS EXISTING CONSTRUCTION INDICATES APPROXIMATE CONDITIONS AND MEASUREMENTS. CONTRACTOR SHALL VERIFY DIMENSIONS AND CONDITIONS OF ANY EXISTING CONSTRUCTION PRIOR TO BEGINNING WORK.

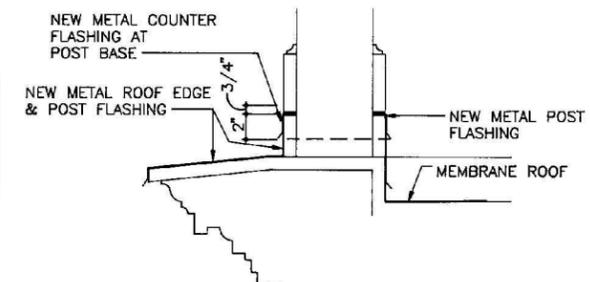


4 TYP. POST FLASHING DETAIL
SCALE: 1 1/2"=1'-0"
RE:

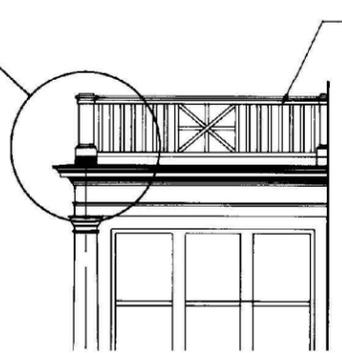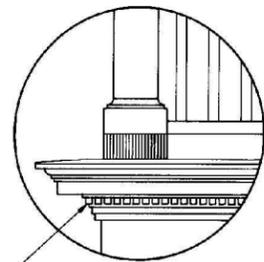

3 SIDE ELEVATION
SCALE: 1/4"=1'-0"

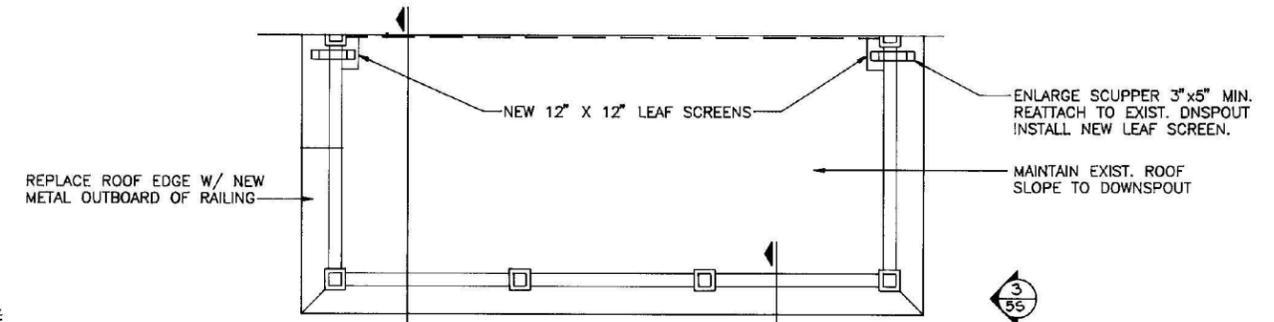

8 ROOF PLAN
SCALE: 1/4"=1'-0"
RE:

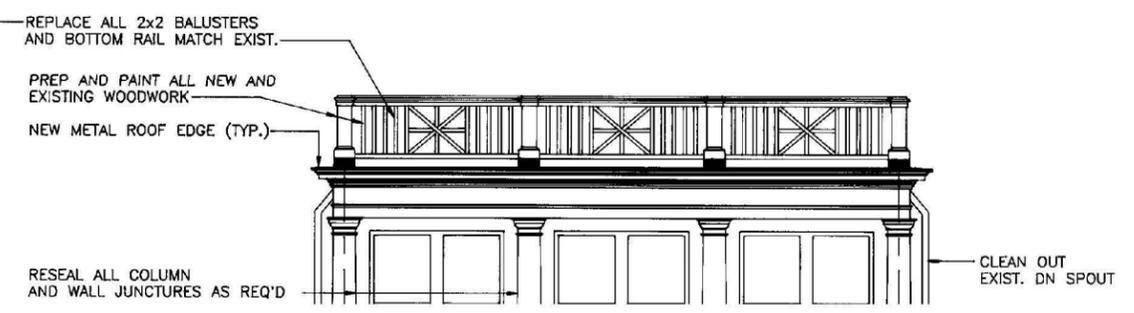

2 END ELEVATION
SCALE: 1/4"=1'-0"

| | |
|-------------------------|------|
| Notes and/or Revisions: | Date |
| | |
| | |
| | |

Approved: VHSO Facility Manager

Approved: Engineering Service Chief

Project Title
Replace Balustrades and Railings 1932 Era Buildings

One inch or not to scale:
 NOT TO SCALE

Drawing Title
DETAILS and SECTIONS

Location
Fayetteville, Arkansas

Checked: WGG Drawn: JCH Date: 23-AUG-13

Project Number
564-14-104

Building Number
VARIOUS

Drawing Number
AE103

Sheet
4 of 5

