


WEST ELEVATION
SCALE: 1/4" = 1'-0"

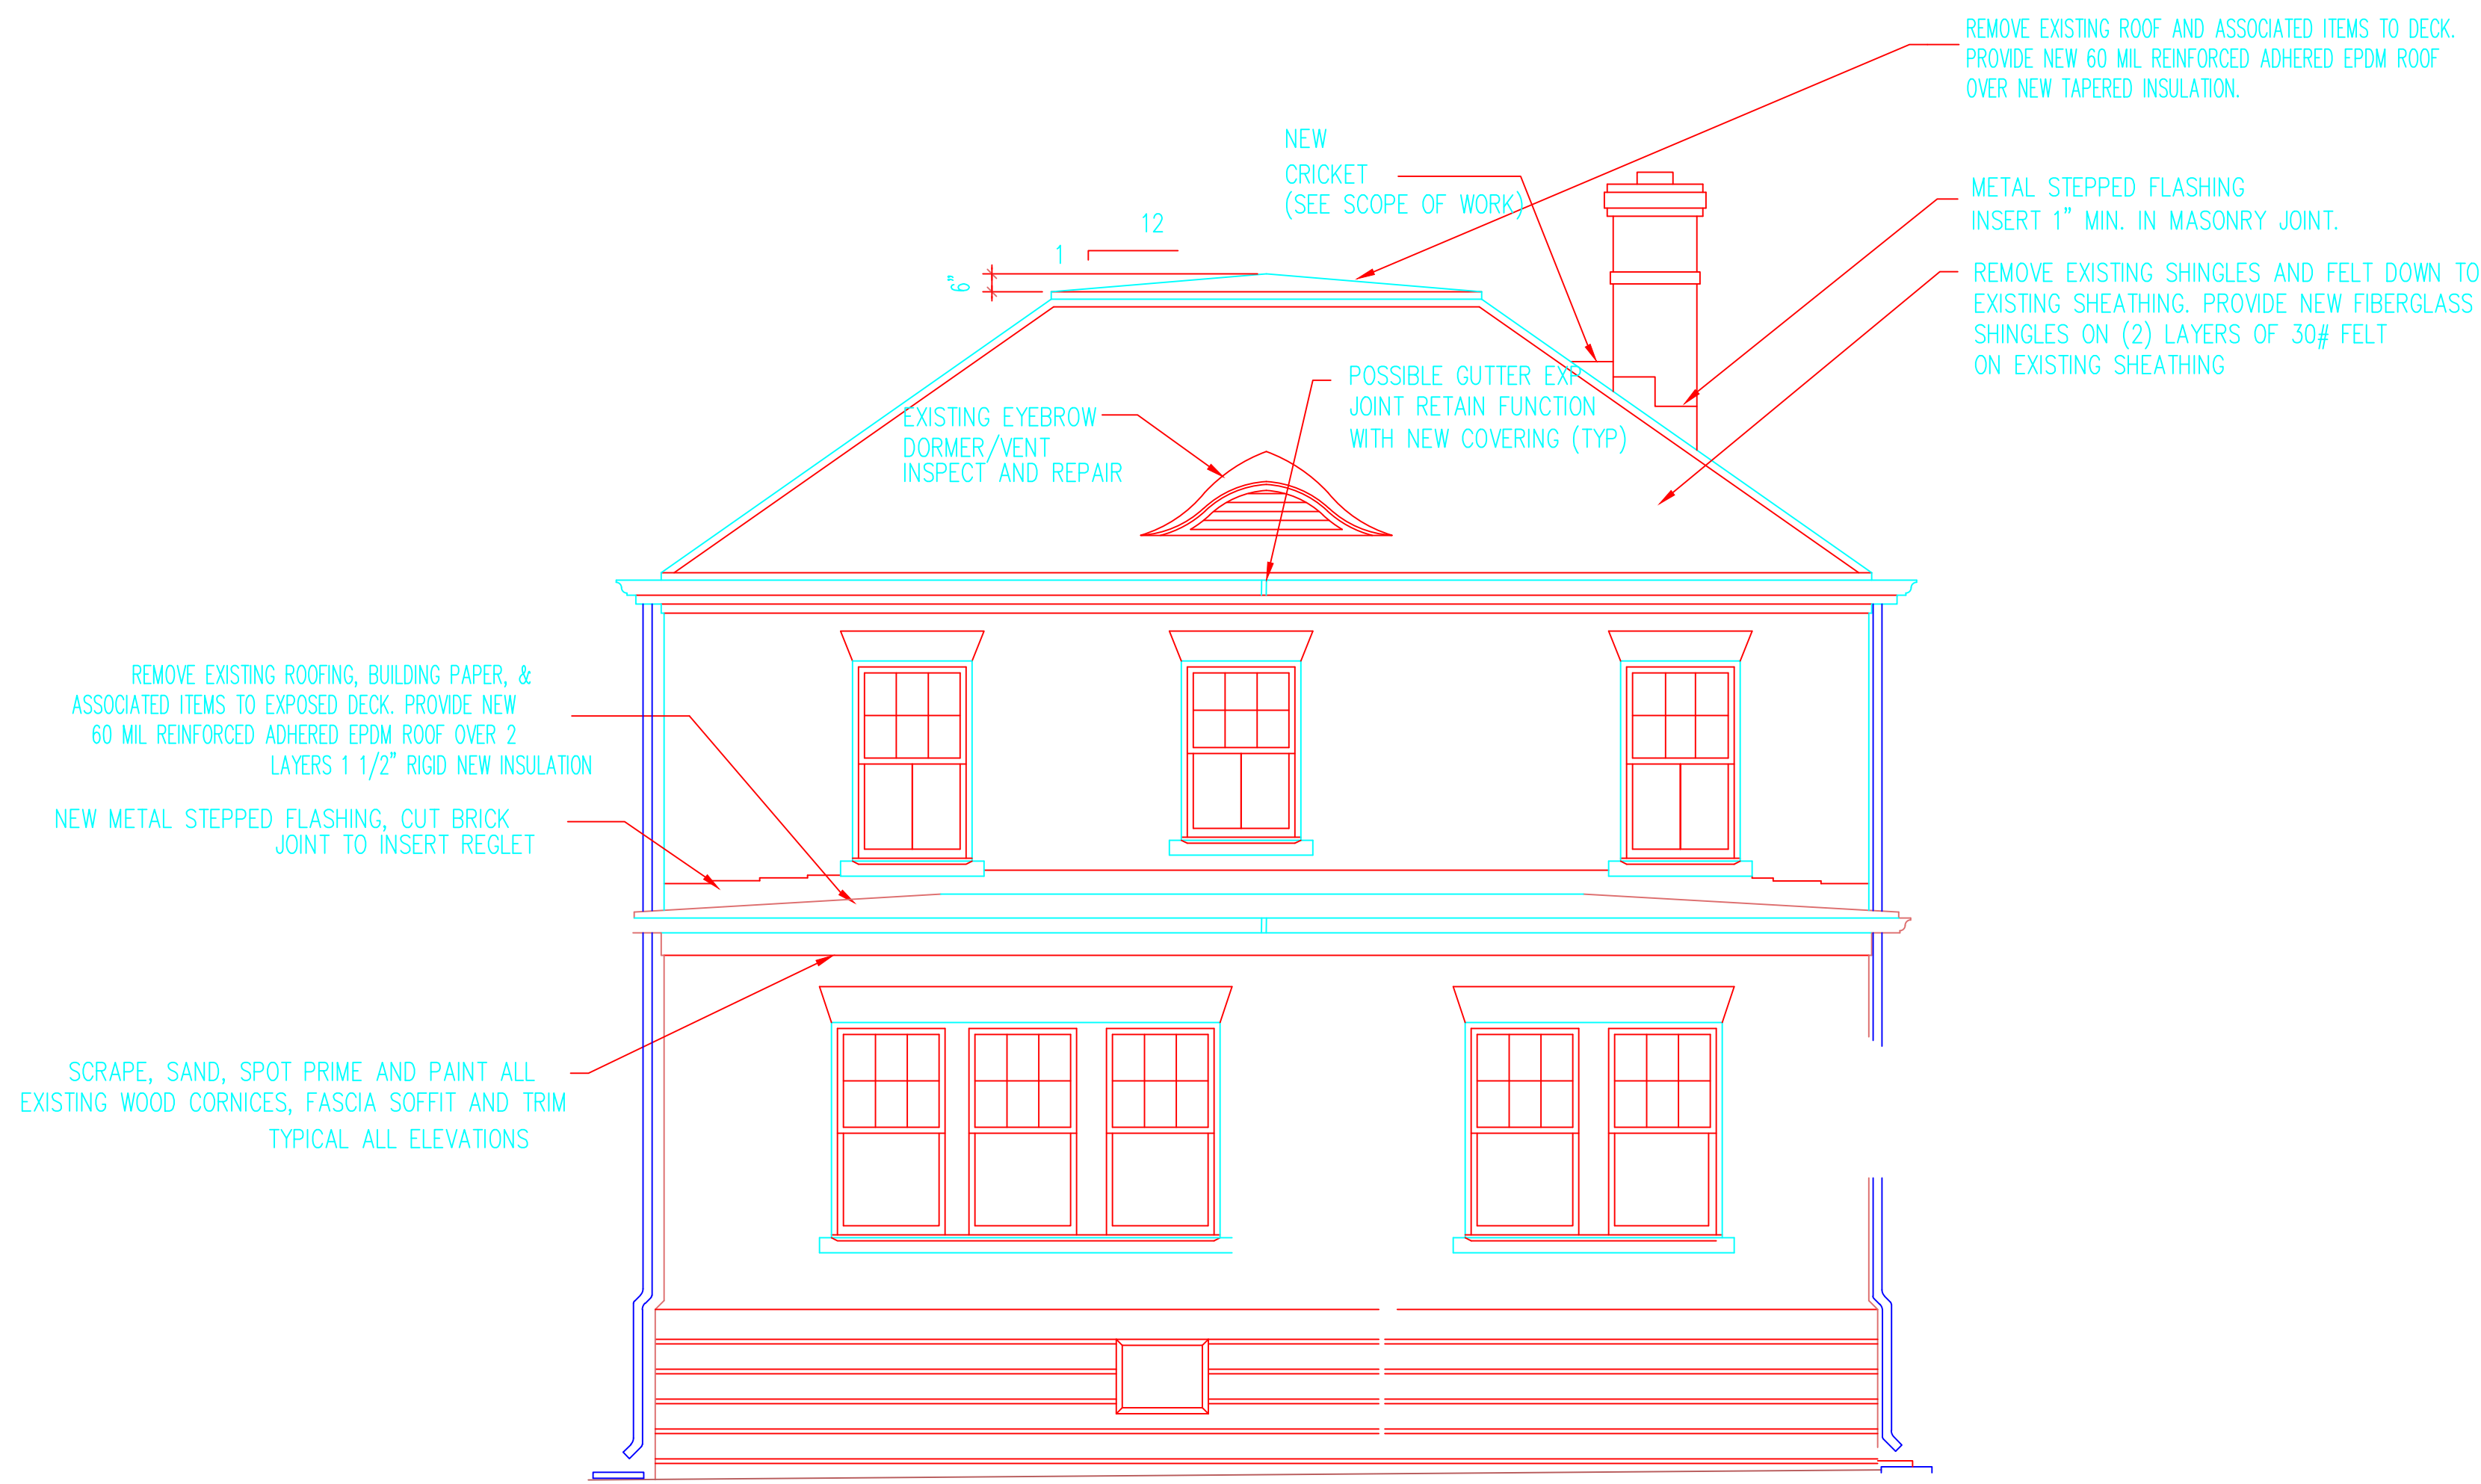

EAST ELEVATION
SCALE: 1/4" = 1'-0"

Revisions

| | | | | |
|---|---|---------|--------------|---------------------|
| Drawing Title EAST AND WEST ELEVATIONS | Project Title CAMP BUTLER NATIONAL CEMETERY NEW ROOFING AND REPAIRS | | | Date OCT 7, 2013 |
| | Project No. | | | |
| Approved: Division Chief | Building Number — | Checked | Drawn MPM | DRAWING NO. |
| Approved: Service Director | Location Camp Butler National Cemetery Springfield, IL | | | Dwg. Of |