


The image contains four technical drawings of wall and window sections, arranged in two pairs. Each drawing is a cross-section showing the profile of the wall or window frame.

- Left Pair (Label 5):** Two identical wall sections. Each section is a rectangle with a height of 7'-0" and a width of 3'-0". The top edge is labeled "S=3'-0\"", and the bottom edge is labeled "FLUSH". The label "5" is centered below each section.
- Right Pair (Label FRAME-1 and FRAME-2):** Two identical window frame sections. Each section is a rectangle with a height of 7'-0" and a width of 3'-0". The top edge is labeled "S=3'-0\"", and the bottom edge is labeled "FLUSH". The label "FRAME-1" is centered below the left section, and "FRAME-2" is centered below the right section.

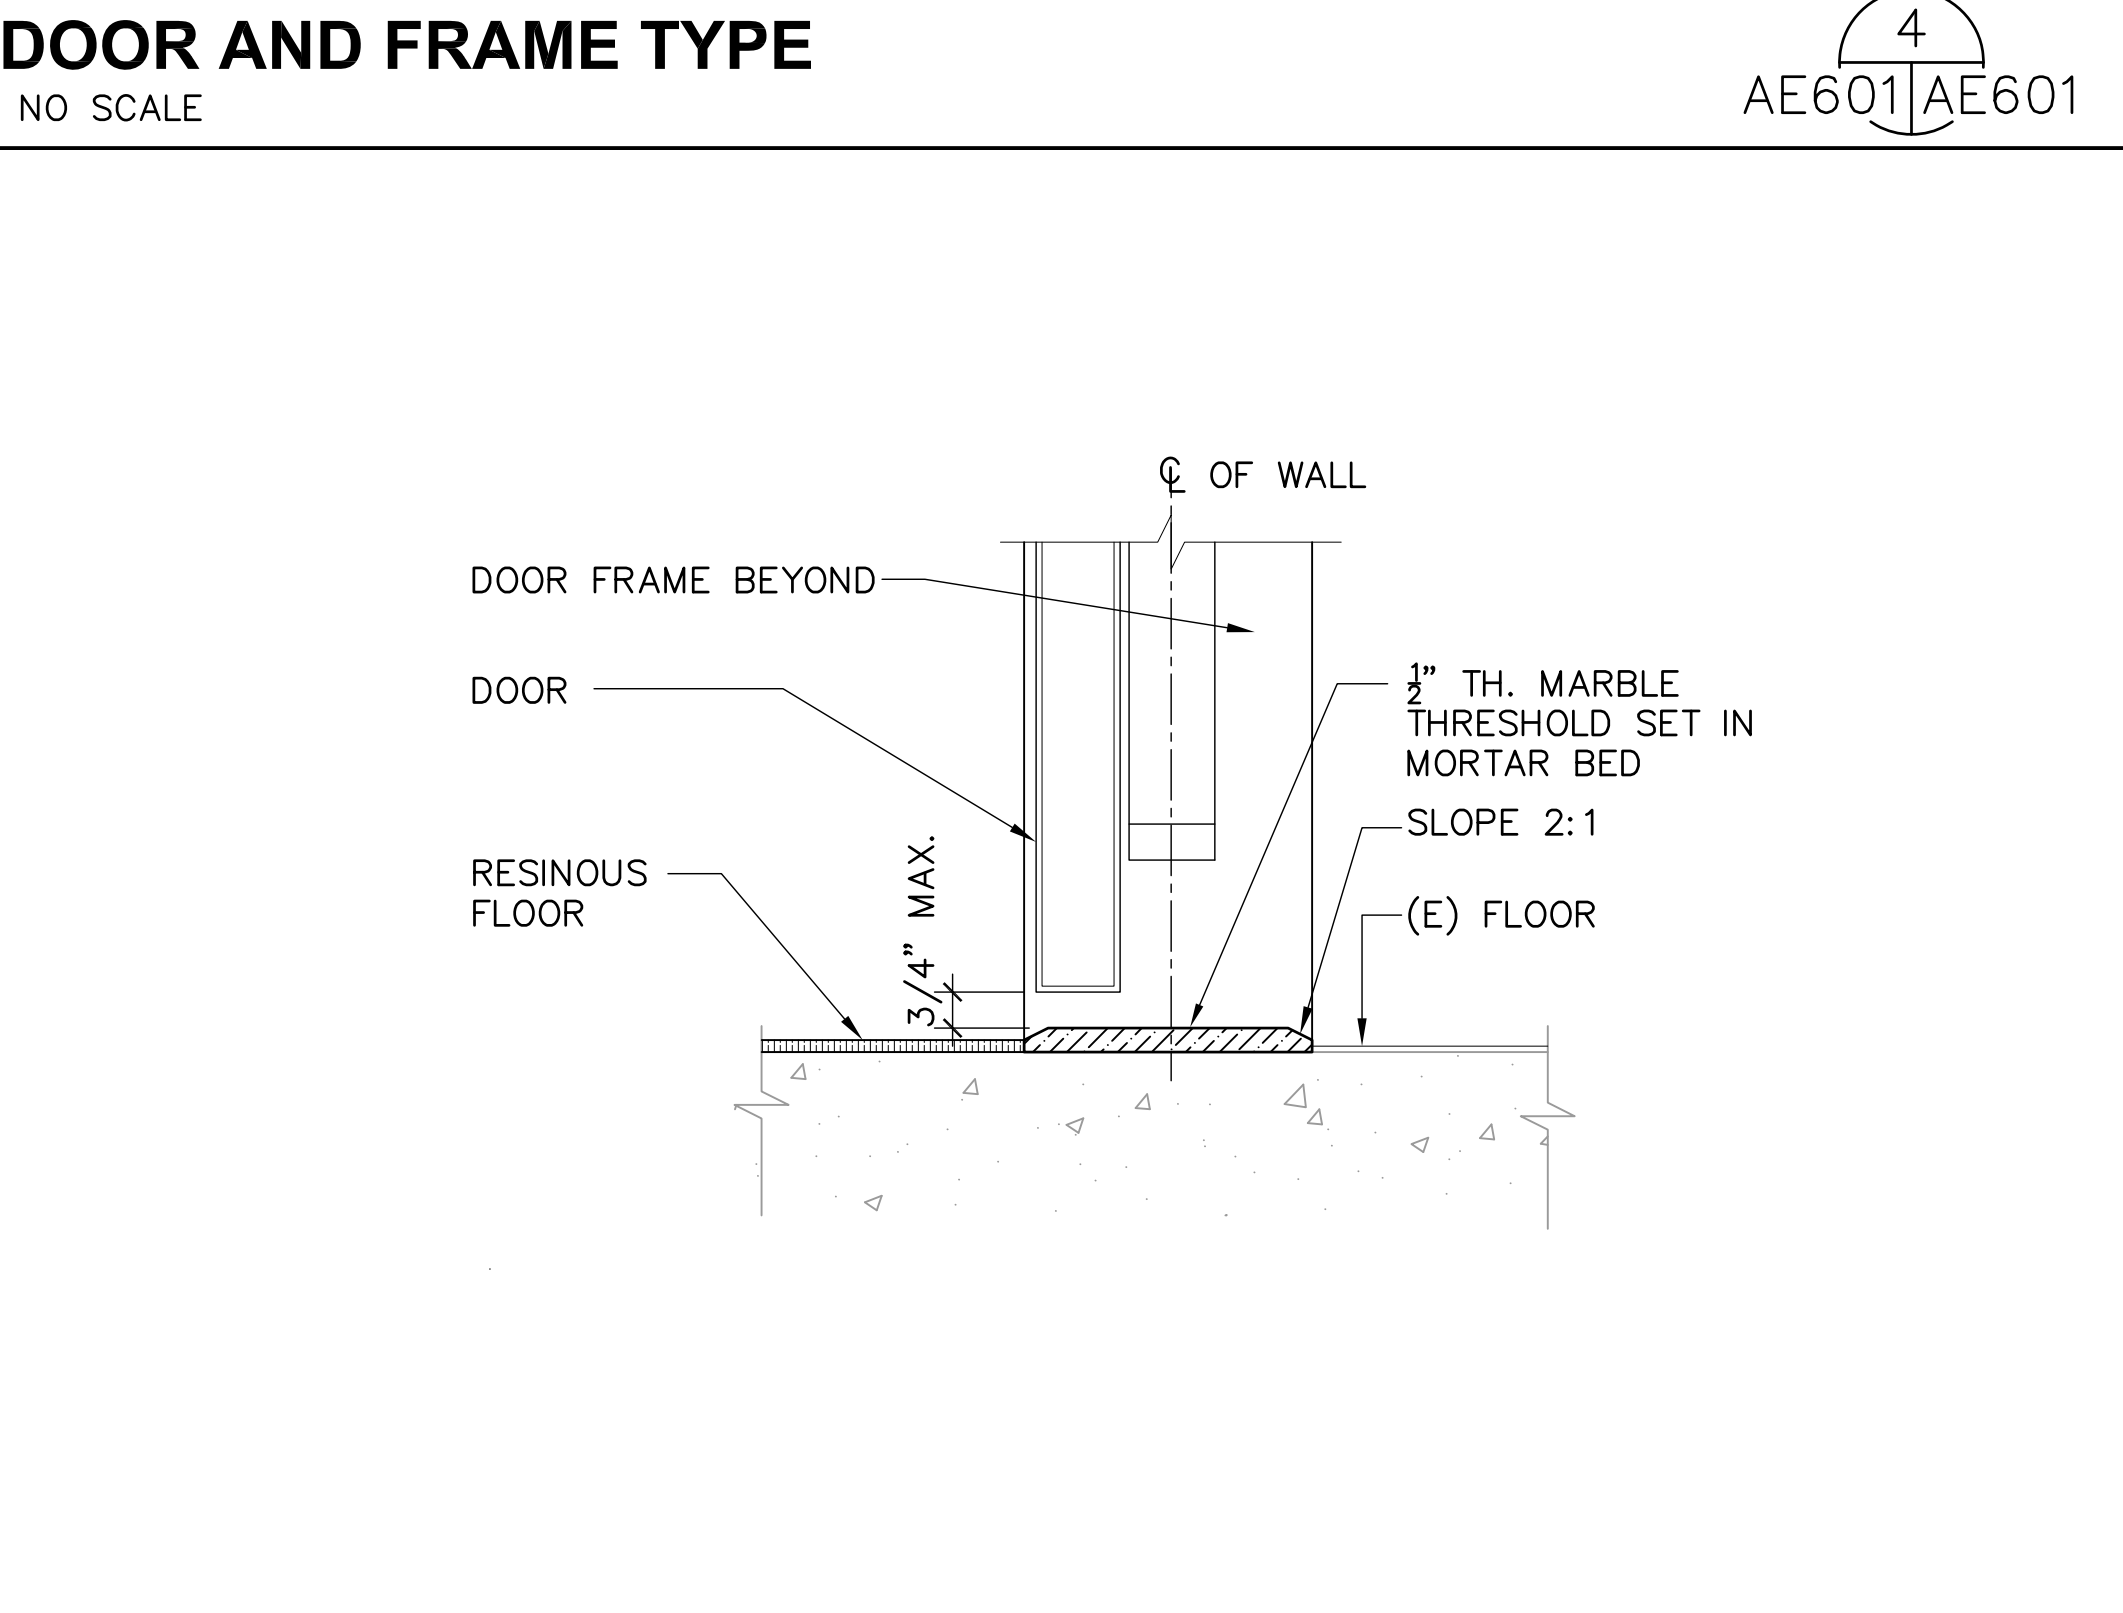

# BASE CABINET DETAIL

SCALE 1-1/2"=1'-0"

AE103, AE104, AE107 | AE601

SHOWER ROD


\*UNISTRUT CHANNEL (P1001)

\*UNISTRUT BRACE FITTING (P2458-18)


\*UNISTRUT CHANNEL (P1000)

SHOWER ROD CEILING SUPPORT - PER MFR. SPECS.

2'-0"

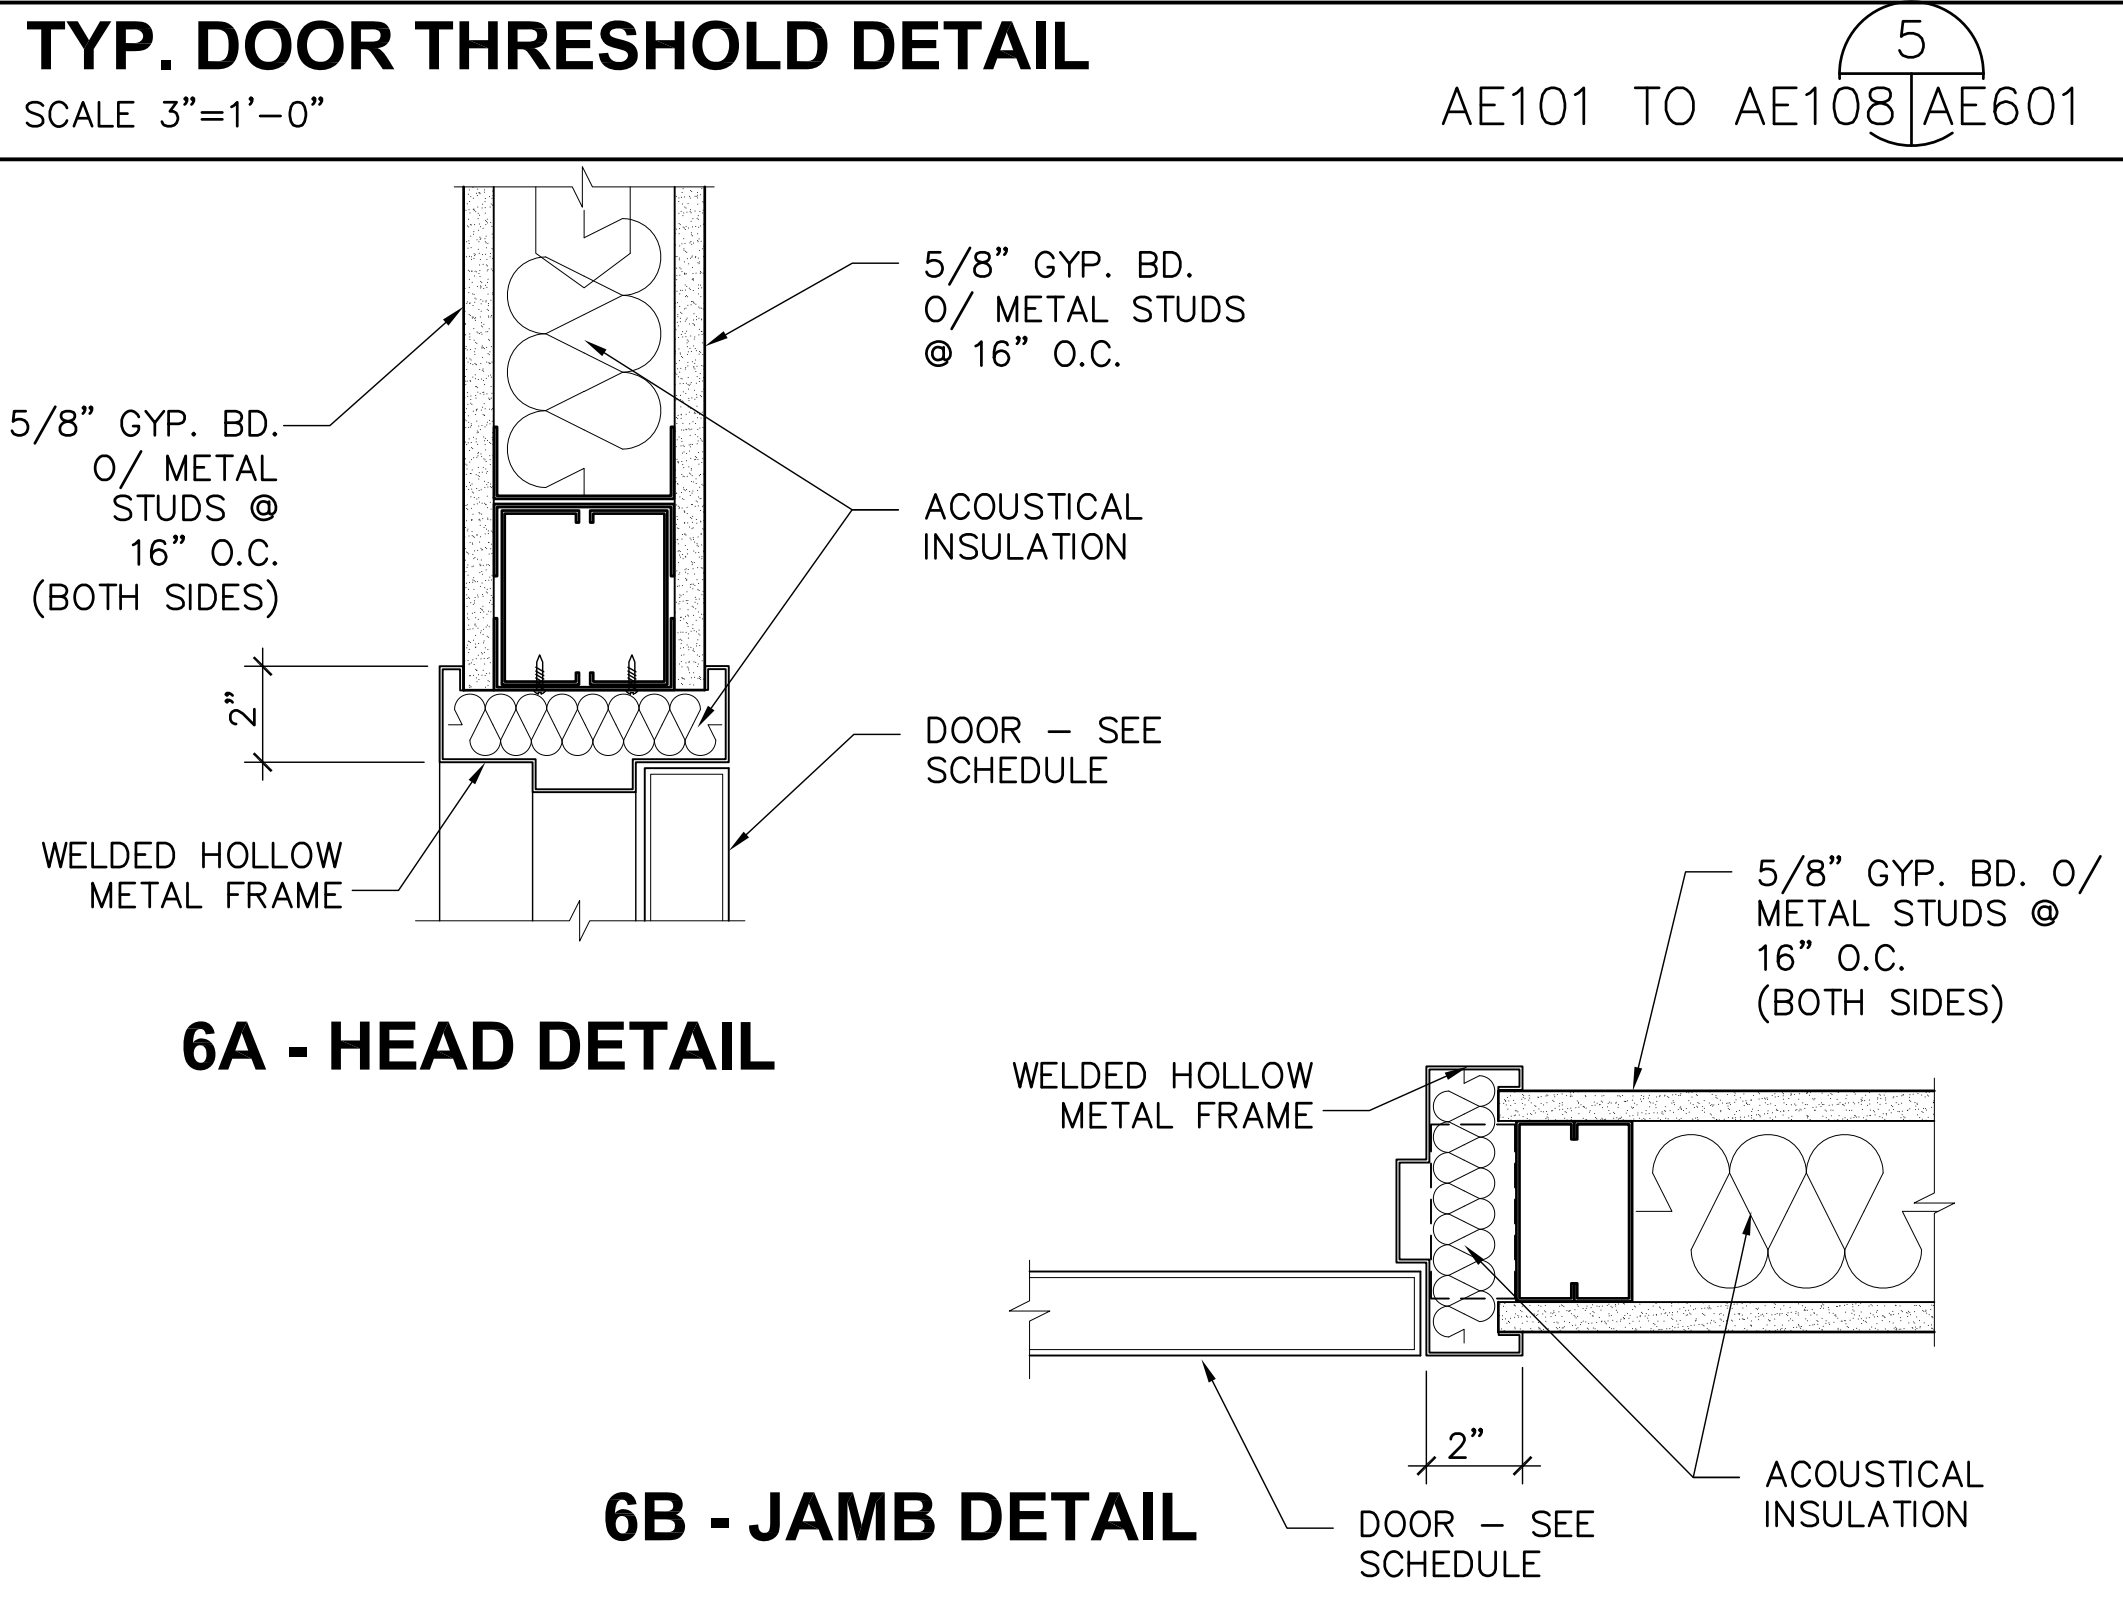

**CURTAIN ROD SUPPORT DETAIL**  
SCALE 1 1/2"=1'-0"

Project Title  CORRECT HANDICAP DEFICIENCIES VARIOUS BUILDINGS			Project Number 691-13-112WL		Office of Facilities Management
Location WEST LOS ANGELES, CA 90073			Building Number 500		
Drawing Number AE-601			 Department of Veterans Affairs		
Date 5/07/2013	Checked SH	Drawn JA			