


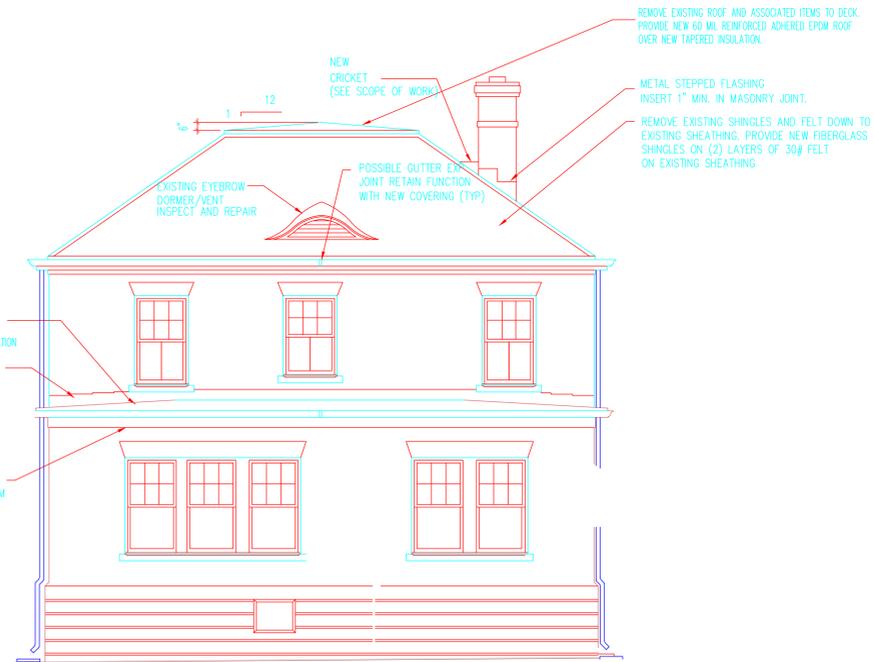

WEST ELEVATION
SCALE: 1/4" = 1'-0"



EAST ELEVATION
SCALE: 1/4" = 1'-0"

Drawing Title EAST AND WEST ELEVATIONS		Project Title CAMP BUTLER NATIONAL CEMETERY NEW ROOFING AND REPAIRS		Date OCT 7, 2013
Approved: Division Chief	Building Number —	Checked	Drawn MPM	DRAWING NO.
Approved: Service Director	Location Camp Butler National Cemetery Springfield, IL.		Dwg. Of	

Revisions