


Department Of
Veterans Affairs

FORT GIBSON NATIONAL CEMETERY


FORT GIBSON, OKLAHOMA

REPAIR ROAD SECTIONS

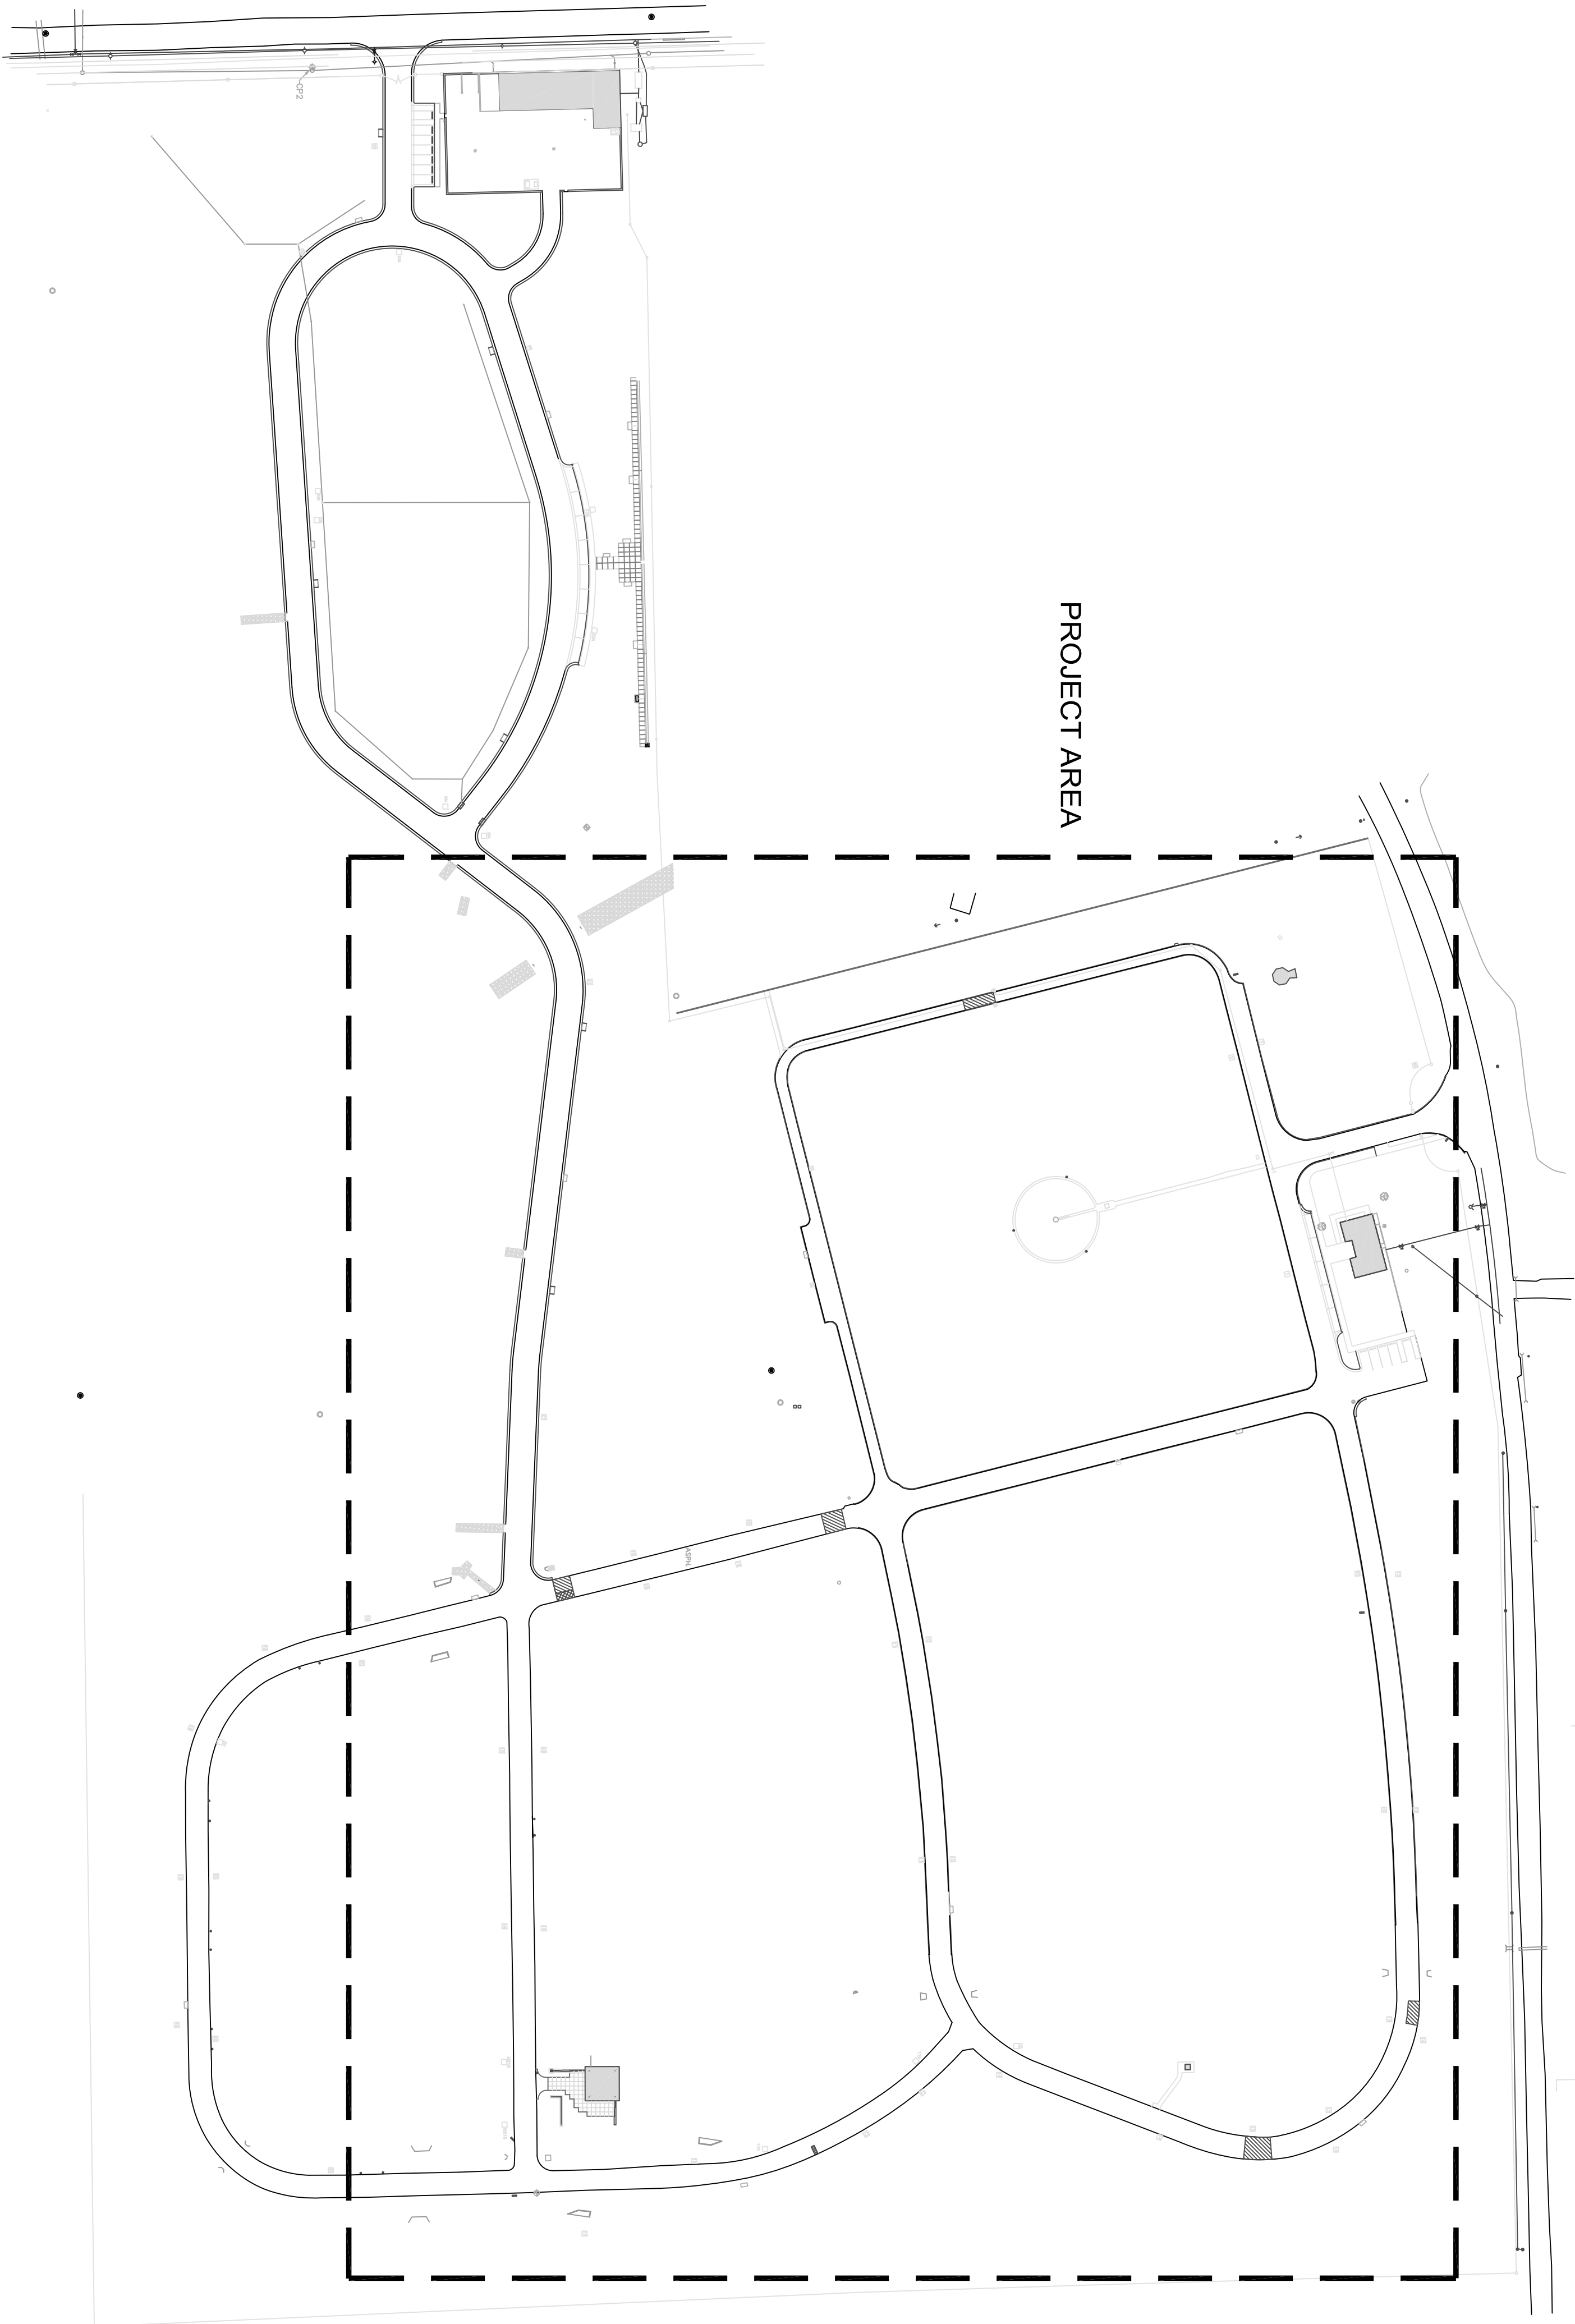


SHEET INDEX:

- X - 101 TITLE SHEET
- L - 101 PAVING SITE PLAN
- L - 201 PAVING DETAILS

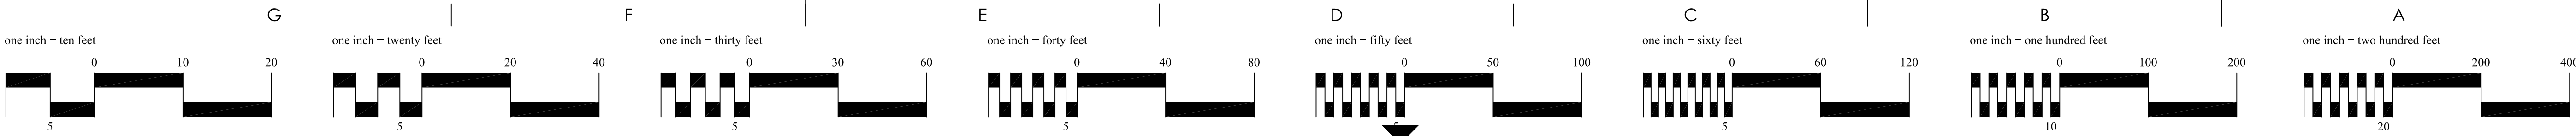

Revisions	Date

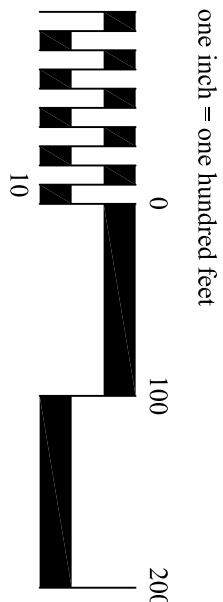

NATIONAL
CEMETERY
ADMINISTRATION

Drawing Title
**REPAIR ROAD
& SHEET INDEX**

Project Title
**REPAIR ROAD
SECTIONS**

Date
2/4/2014

Project No.
844-14-201

Drawing No.
X-101

Dwg. 1 Of 3

Approved: Division Chief



Building Number

Checked




Drawn

Approved: Service Director

Location
FORT GIBSON NATIONAL CEMETERY

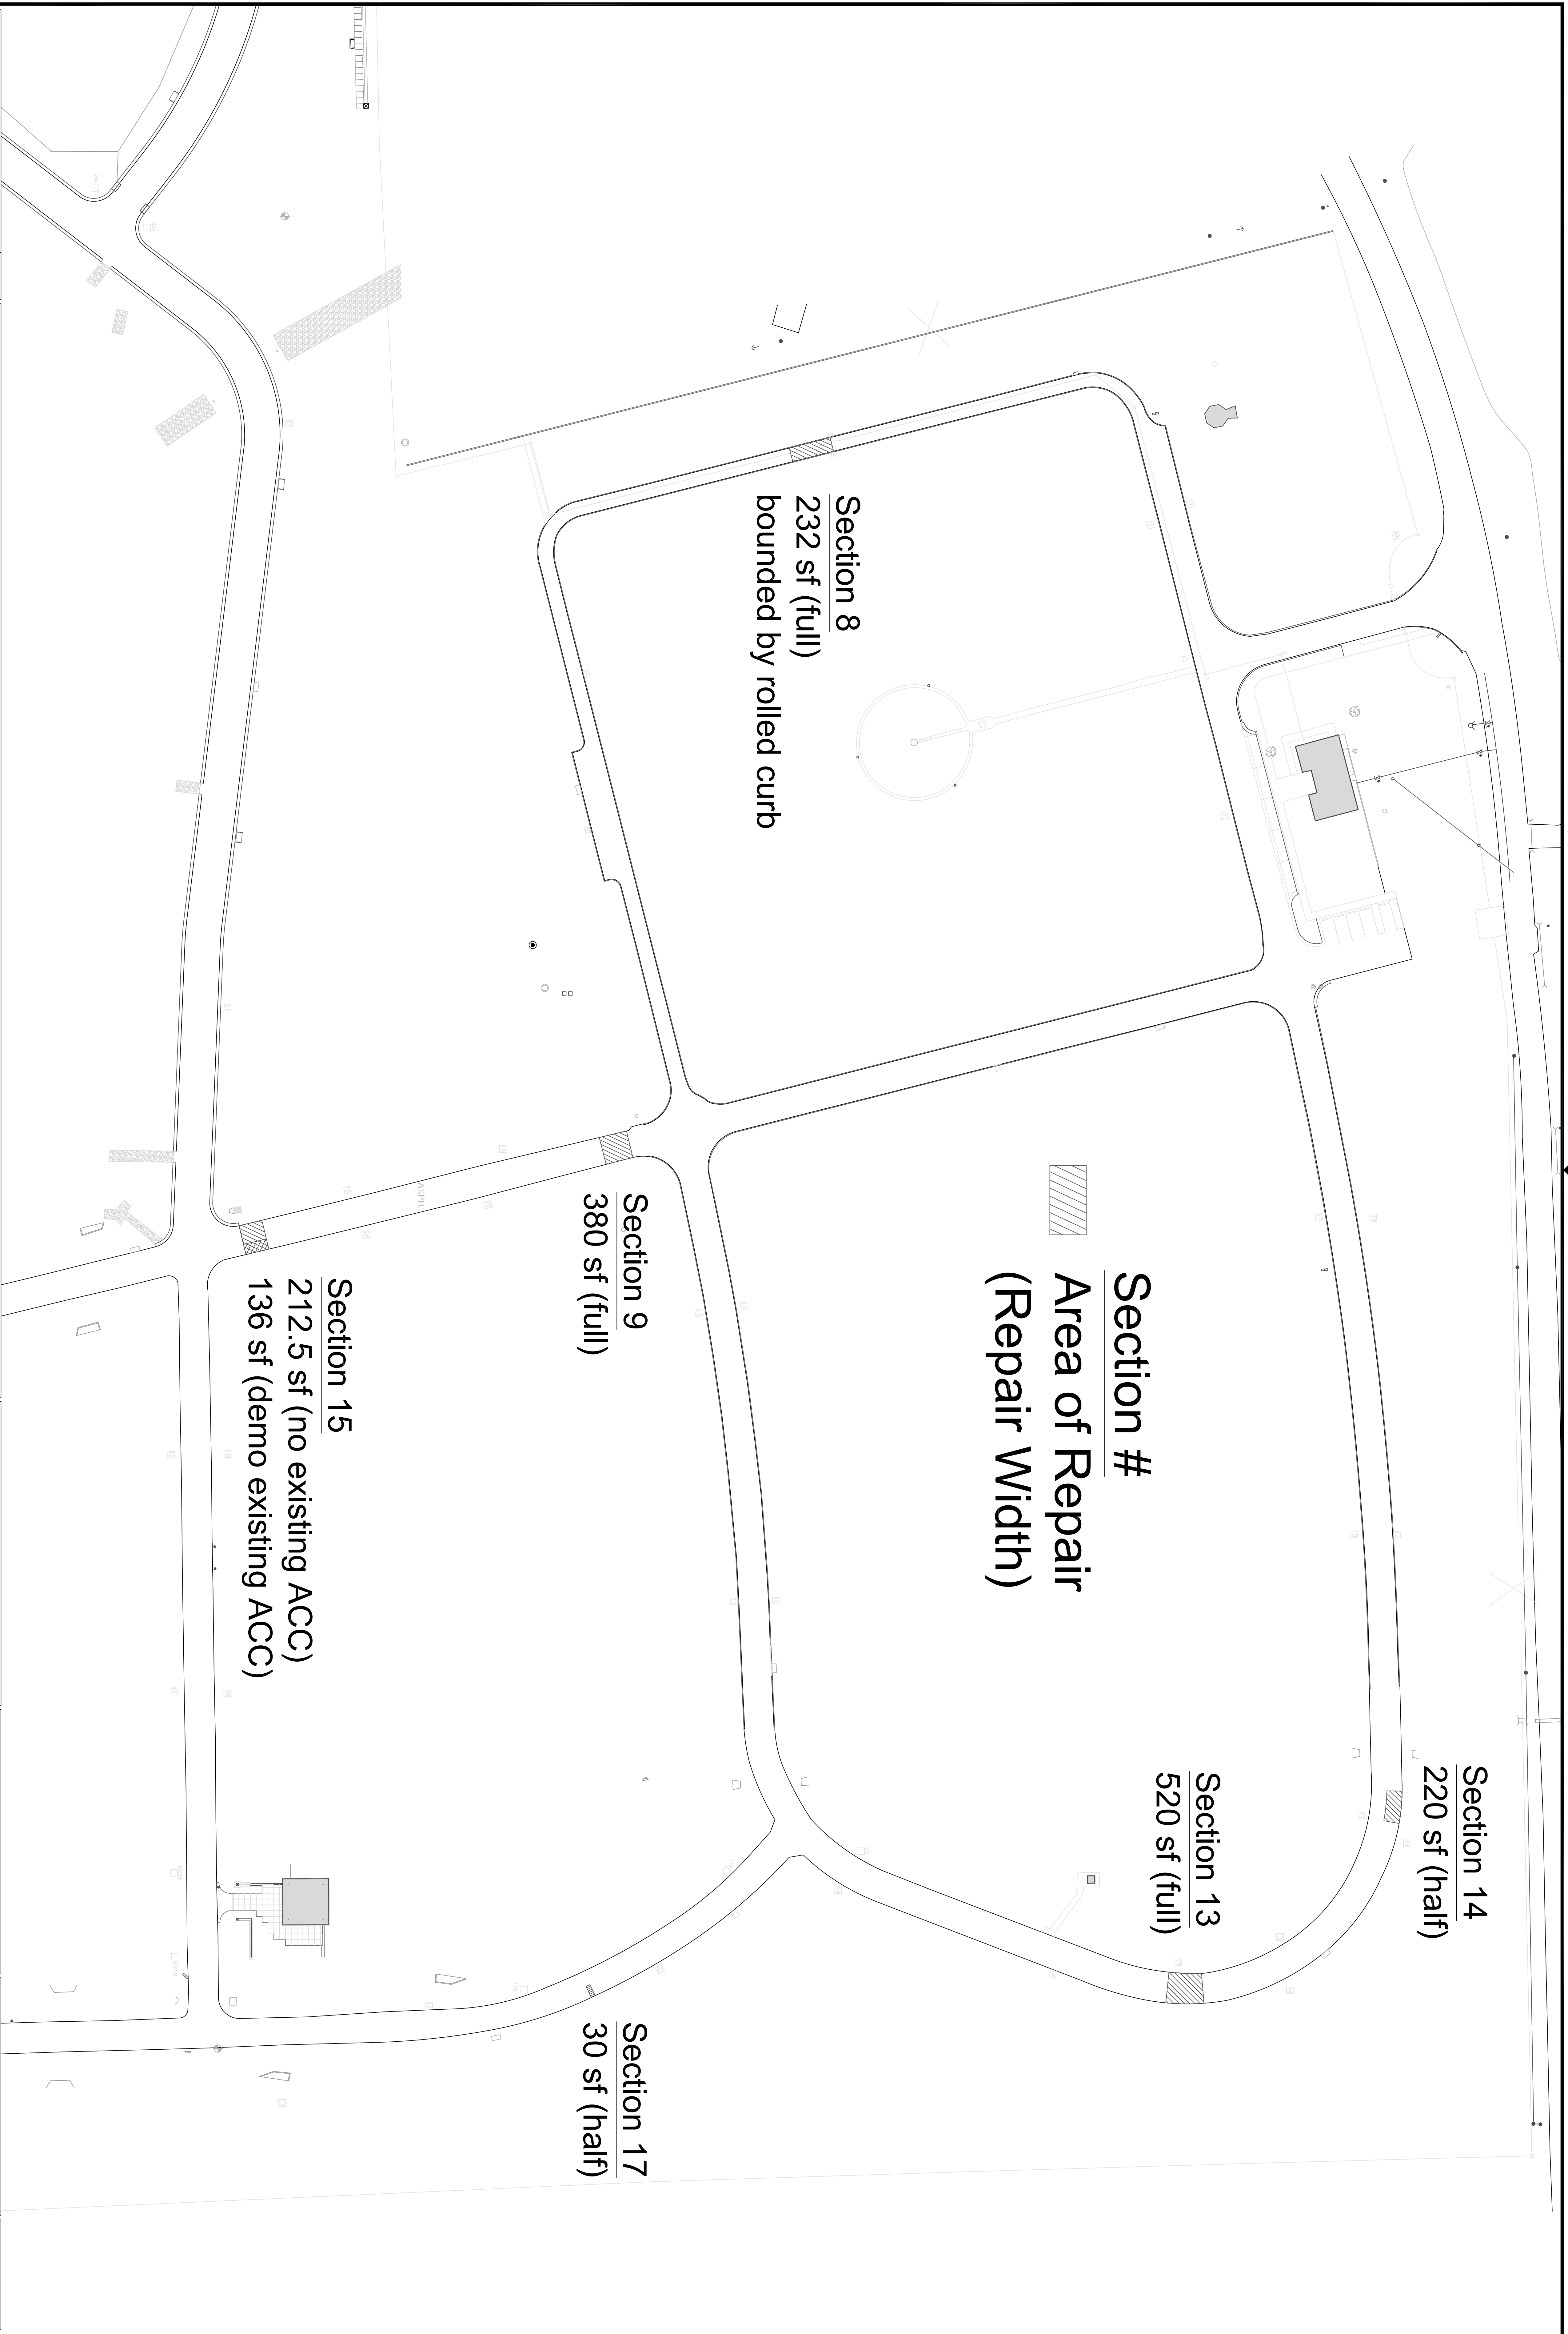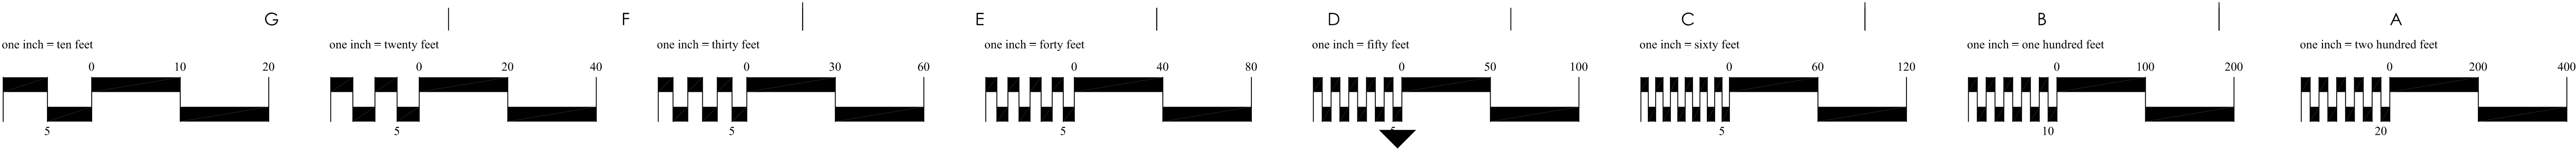

Revisions		Date	
<div></div>			
		NATIONAL CEMETERY ADMINISTRATION	
Drawing title PAVING SITE PLAN		Project title REPAIR ROAD SECTIONS	
Approved: Division Chief		Building Number	
Approved: Service Director		Location	
		FORT GIBSON NATIONAL CEMETERY	
Date 2/4/2014		Project No. 844-14-201	
Dwg. 2 OF 3		DRAWING NO. L-101	

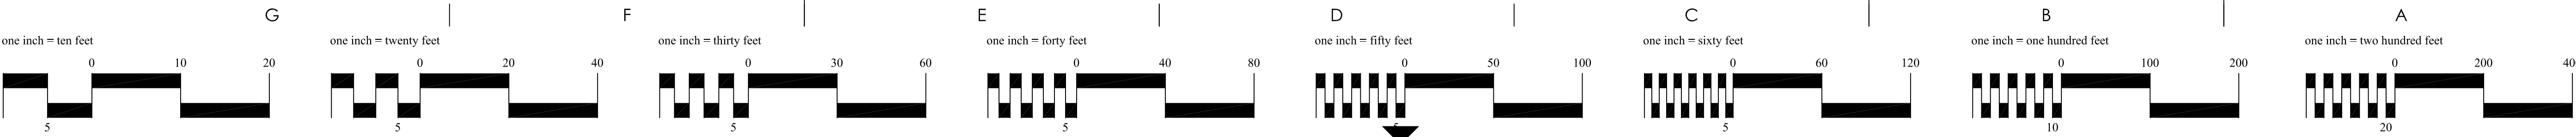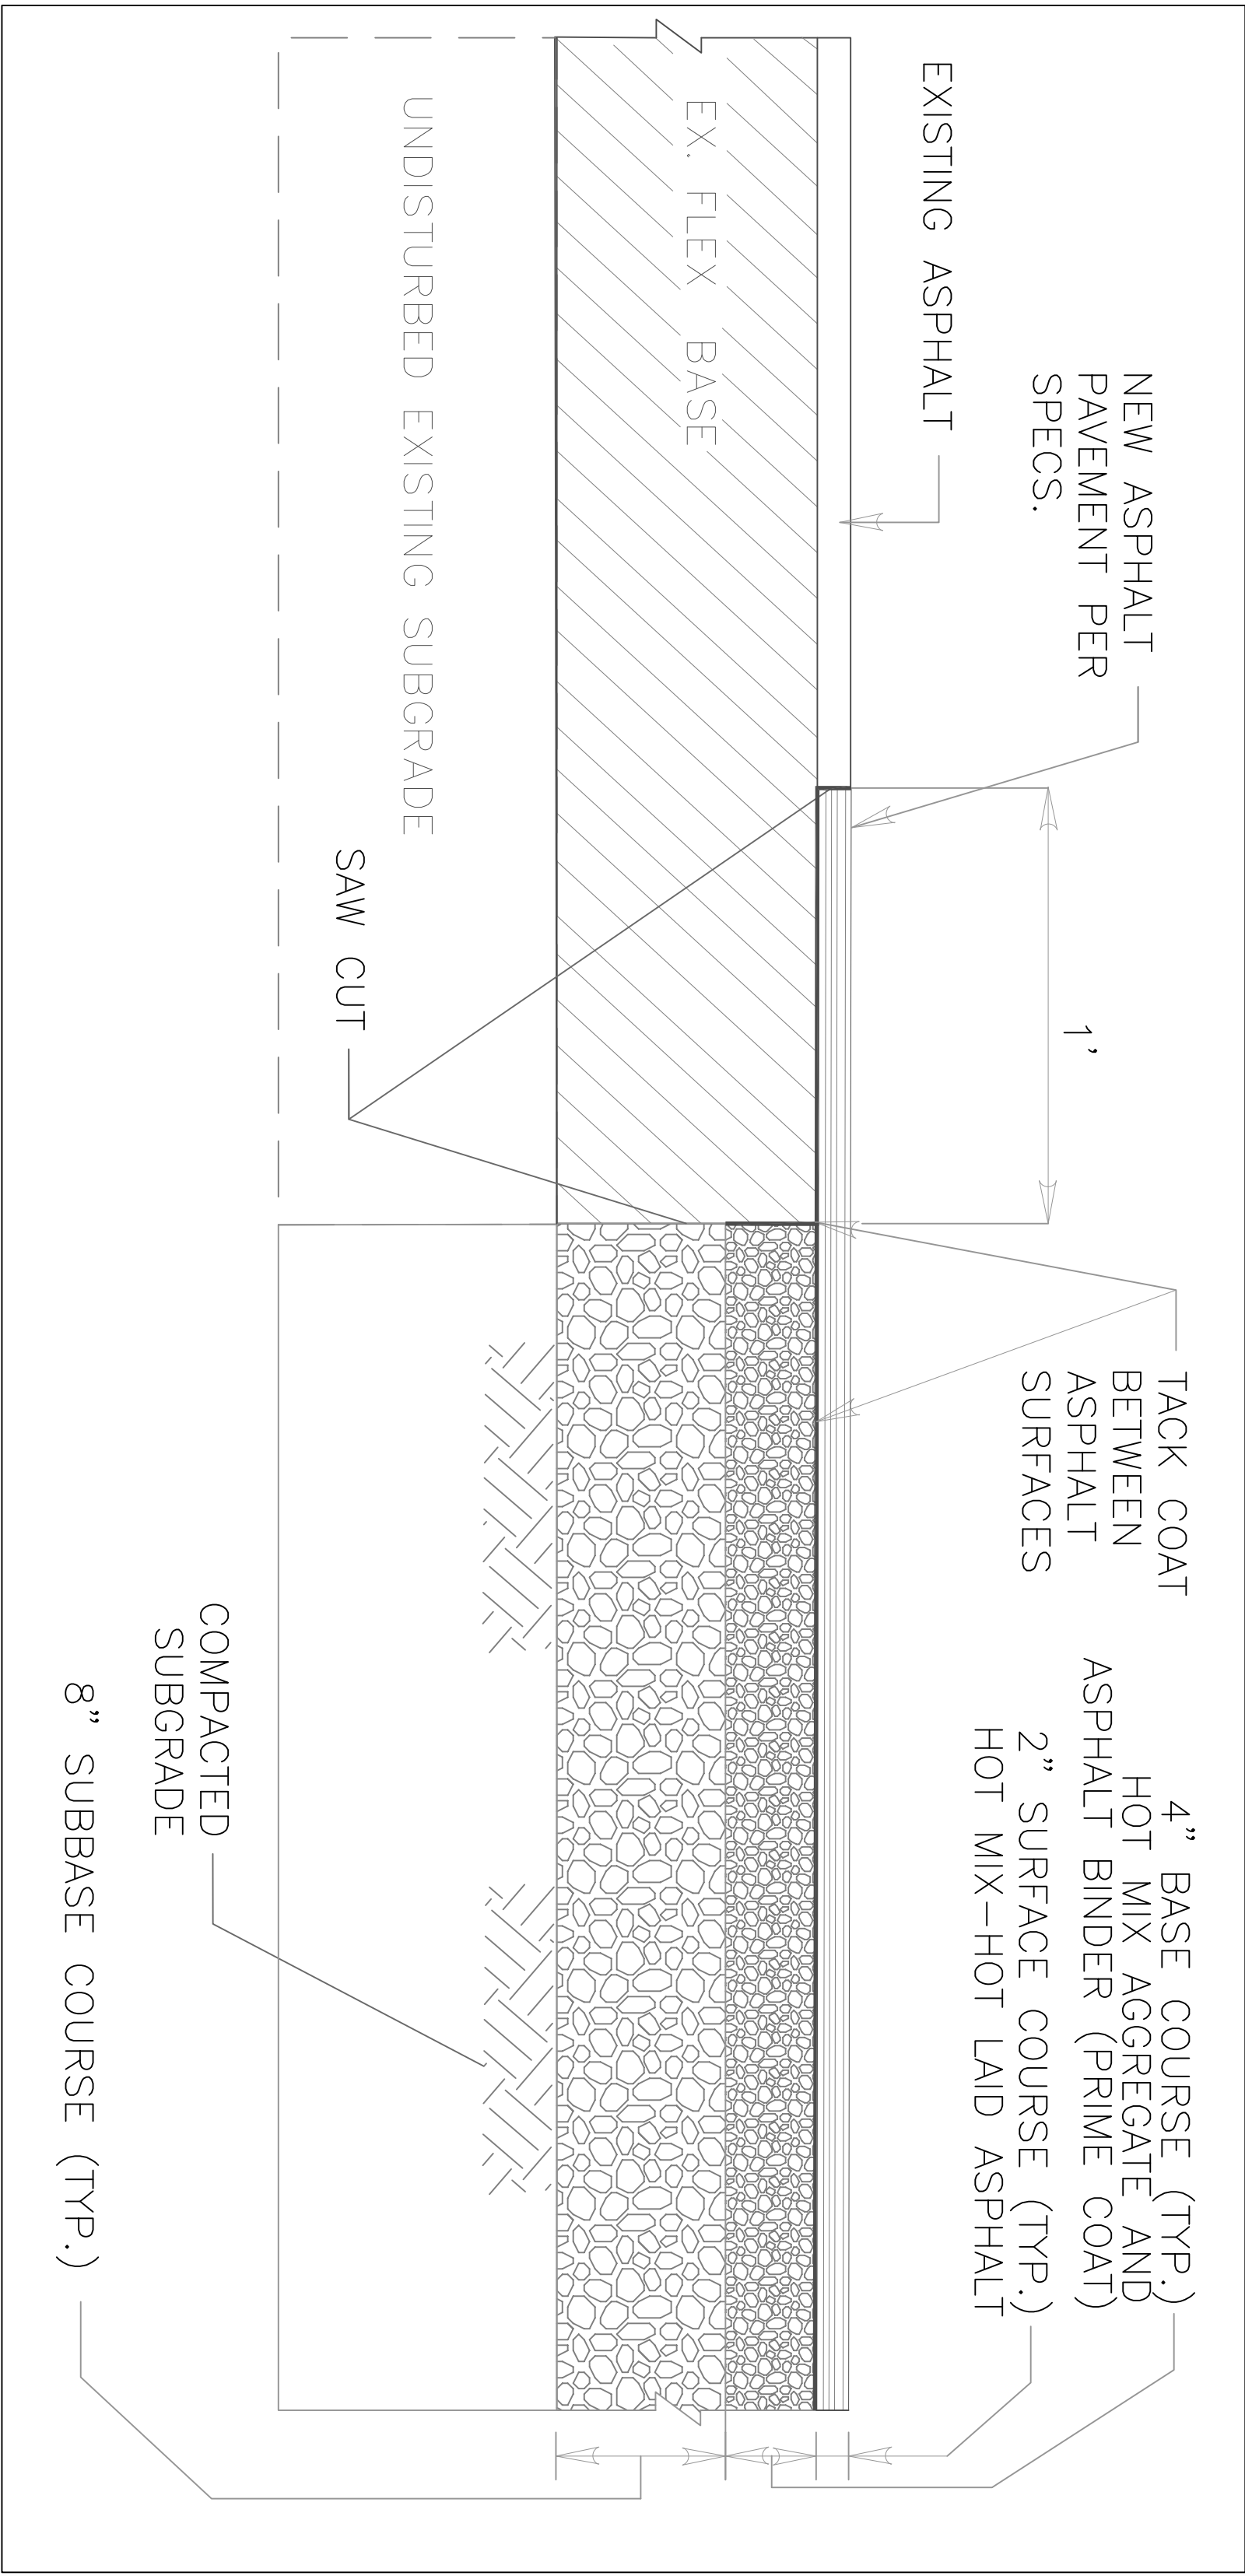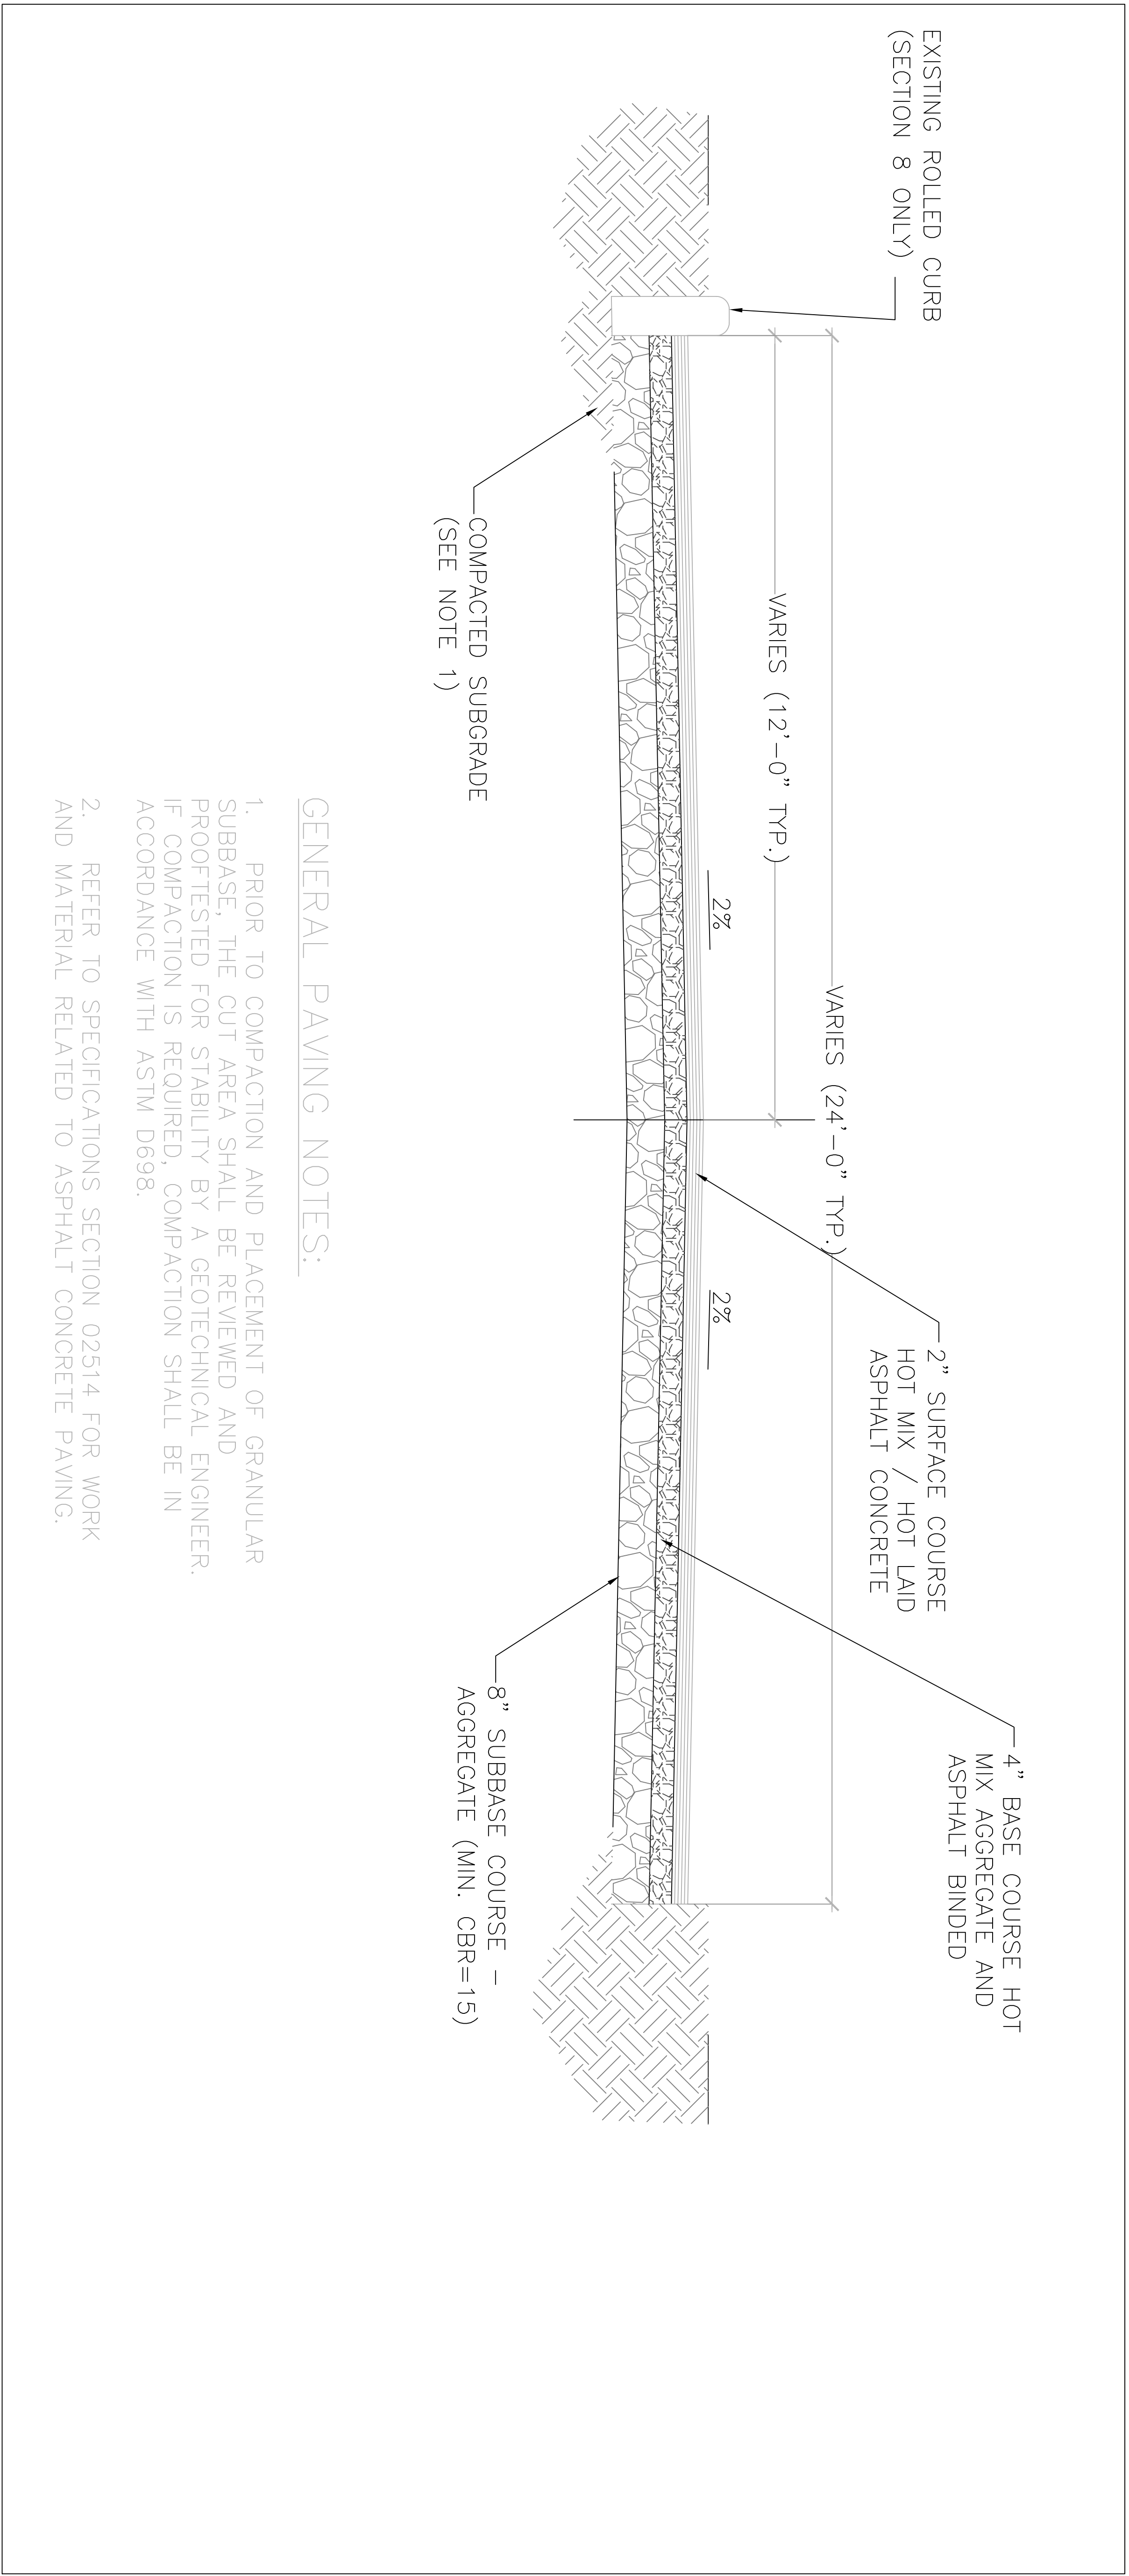

Revisions	
1	Date



NATIONAL
CEMETERY
ADMINISTRATION

Drawing Title
**PAVING
DETAILS**

Project Title
**REPAIR ROAD
SECTIONS**

Date
2/4/2014

Project No.
844-14-201

Approved: Division Chief

Building Number

Checked

Drawn
CFC

DRAWING NO.
L-201

Approved: Service Director

Location
FORT GIBSON NATIONAL CEMETERY

Dwg. **3** OF **3**