


A
B
C
D
E
F


three inches = one foot
one and one half inches = one foot
one inch = one foot
one inch = one foot
three quarters inch = one foot
one half inch = one foot
three eighths inch = one foot
one eighth inch = one foot
one eighth inch = one foot

- ### SHEET NOTES
- SEE DIMENSION PLANS FOR DIMENSION AND INTERIOR PARTITION DESIGNATIONS
 - SEE FINISH SCHEDULE FOR INTERIOR FINISHES, U.O.N
 - SEE EXTERIOR ELEVATIONS FOR EXTERIOR FINISHES.
 - SEE LANDSCAPE DRAWINGS FOR EXTERIOR PAVING PLANS
 - SEE EQUIPMENT PLAN FOR EQUIPMENT, FURNITURE AND BEDS.
 - SEE G11.1.2 FOR TYPICAL ACCESSORY MOUNTING HEIGHTS
 - SEE 9/AE7.2.3 FOR CASEWORK CONFIGURATION TYPICAL OF ALL STUDENT ROOMS ON LEVEL 2 AND ALL PATIENT BEDS ON LEVEL 3. OPPOSITE HAND WHERE OCCURS.


- ### KEYNOTES
- (2.05) MODULAR CASEWORK. SEE AE8 SERIES DRAWINGS AND INTERIOR ELEVATIONS
 - (3.08) EXPOSED STRUCTURE
 - (3.11) WALL MOUNTED CASEWORK
 - (3.13) ROLL DOWN SHADE TYPICAL. SEE SPECIFICATIONS FOR TYPE. COORDINATE SHADE PULLS FOR ACCESSIBILITY WITH BRACED FRAMES WHERE APPLICABLE
 - (3.34) LIGHT FIXTURE CENTERED ON CEILING GRID. TYPICAL. SEE ELECTRICAL DRAWINGS FOR FIXTURE TYPE
 - (7.22) RUBBER FLOORING RF1
 - (7.23) RUBBER FLOORING RF2
 - (7.35) COUNTER TOP TYPE 3. SEE AE8.5.1 FOR MORE INFORMATION

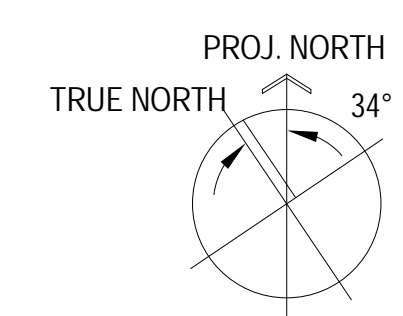

FULLY SPRINKLERED
CONSTRUCTION DOCUMENTS

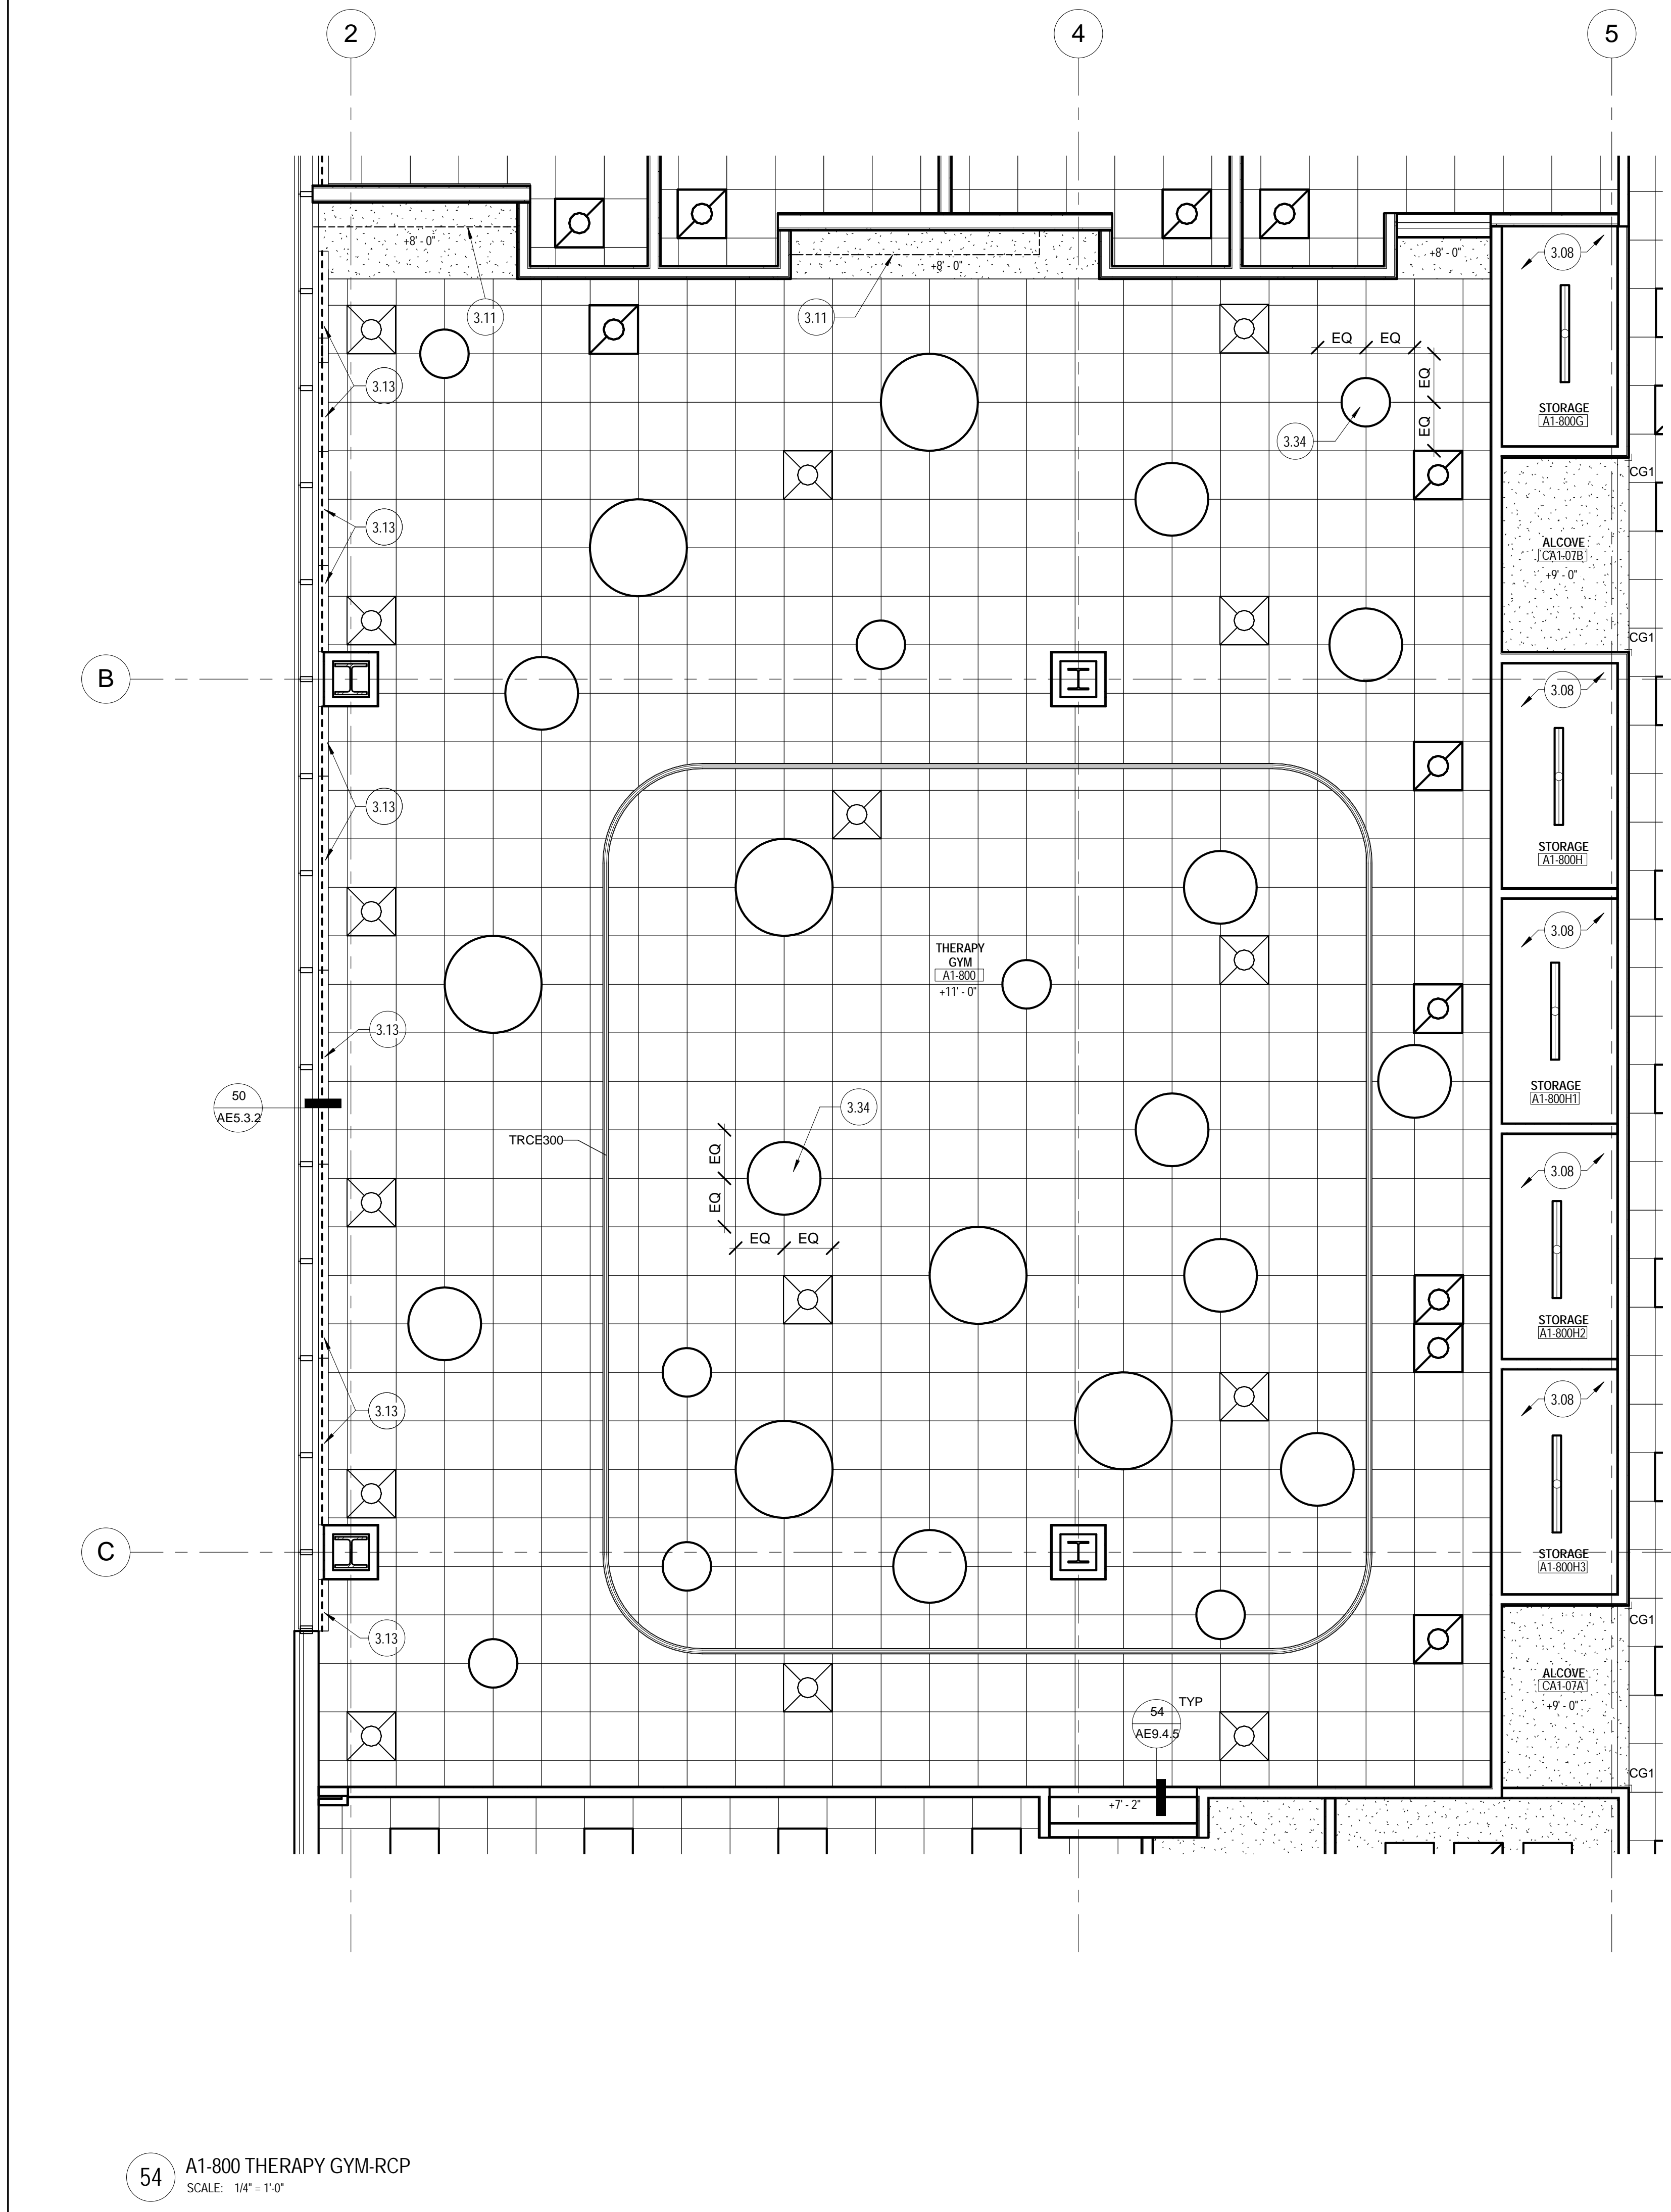

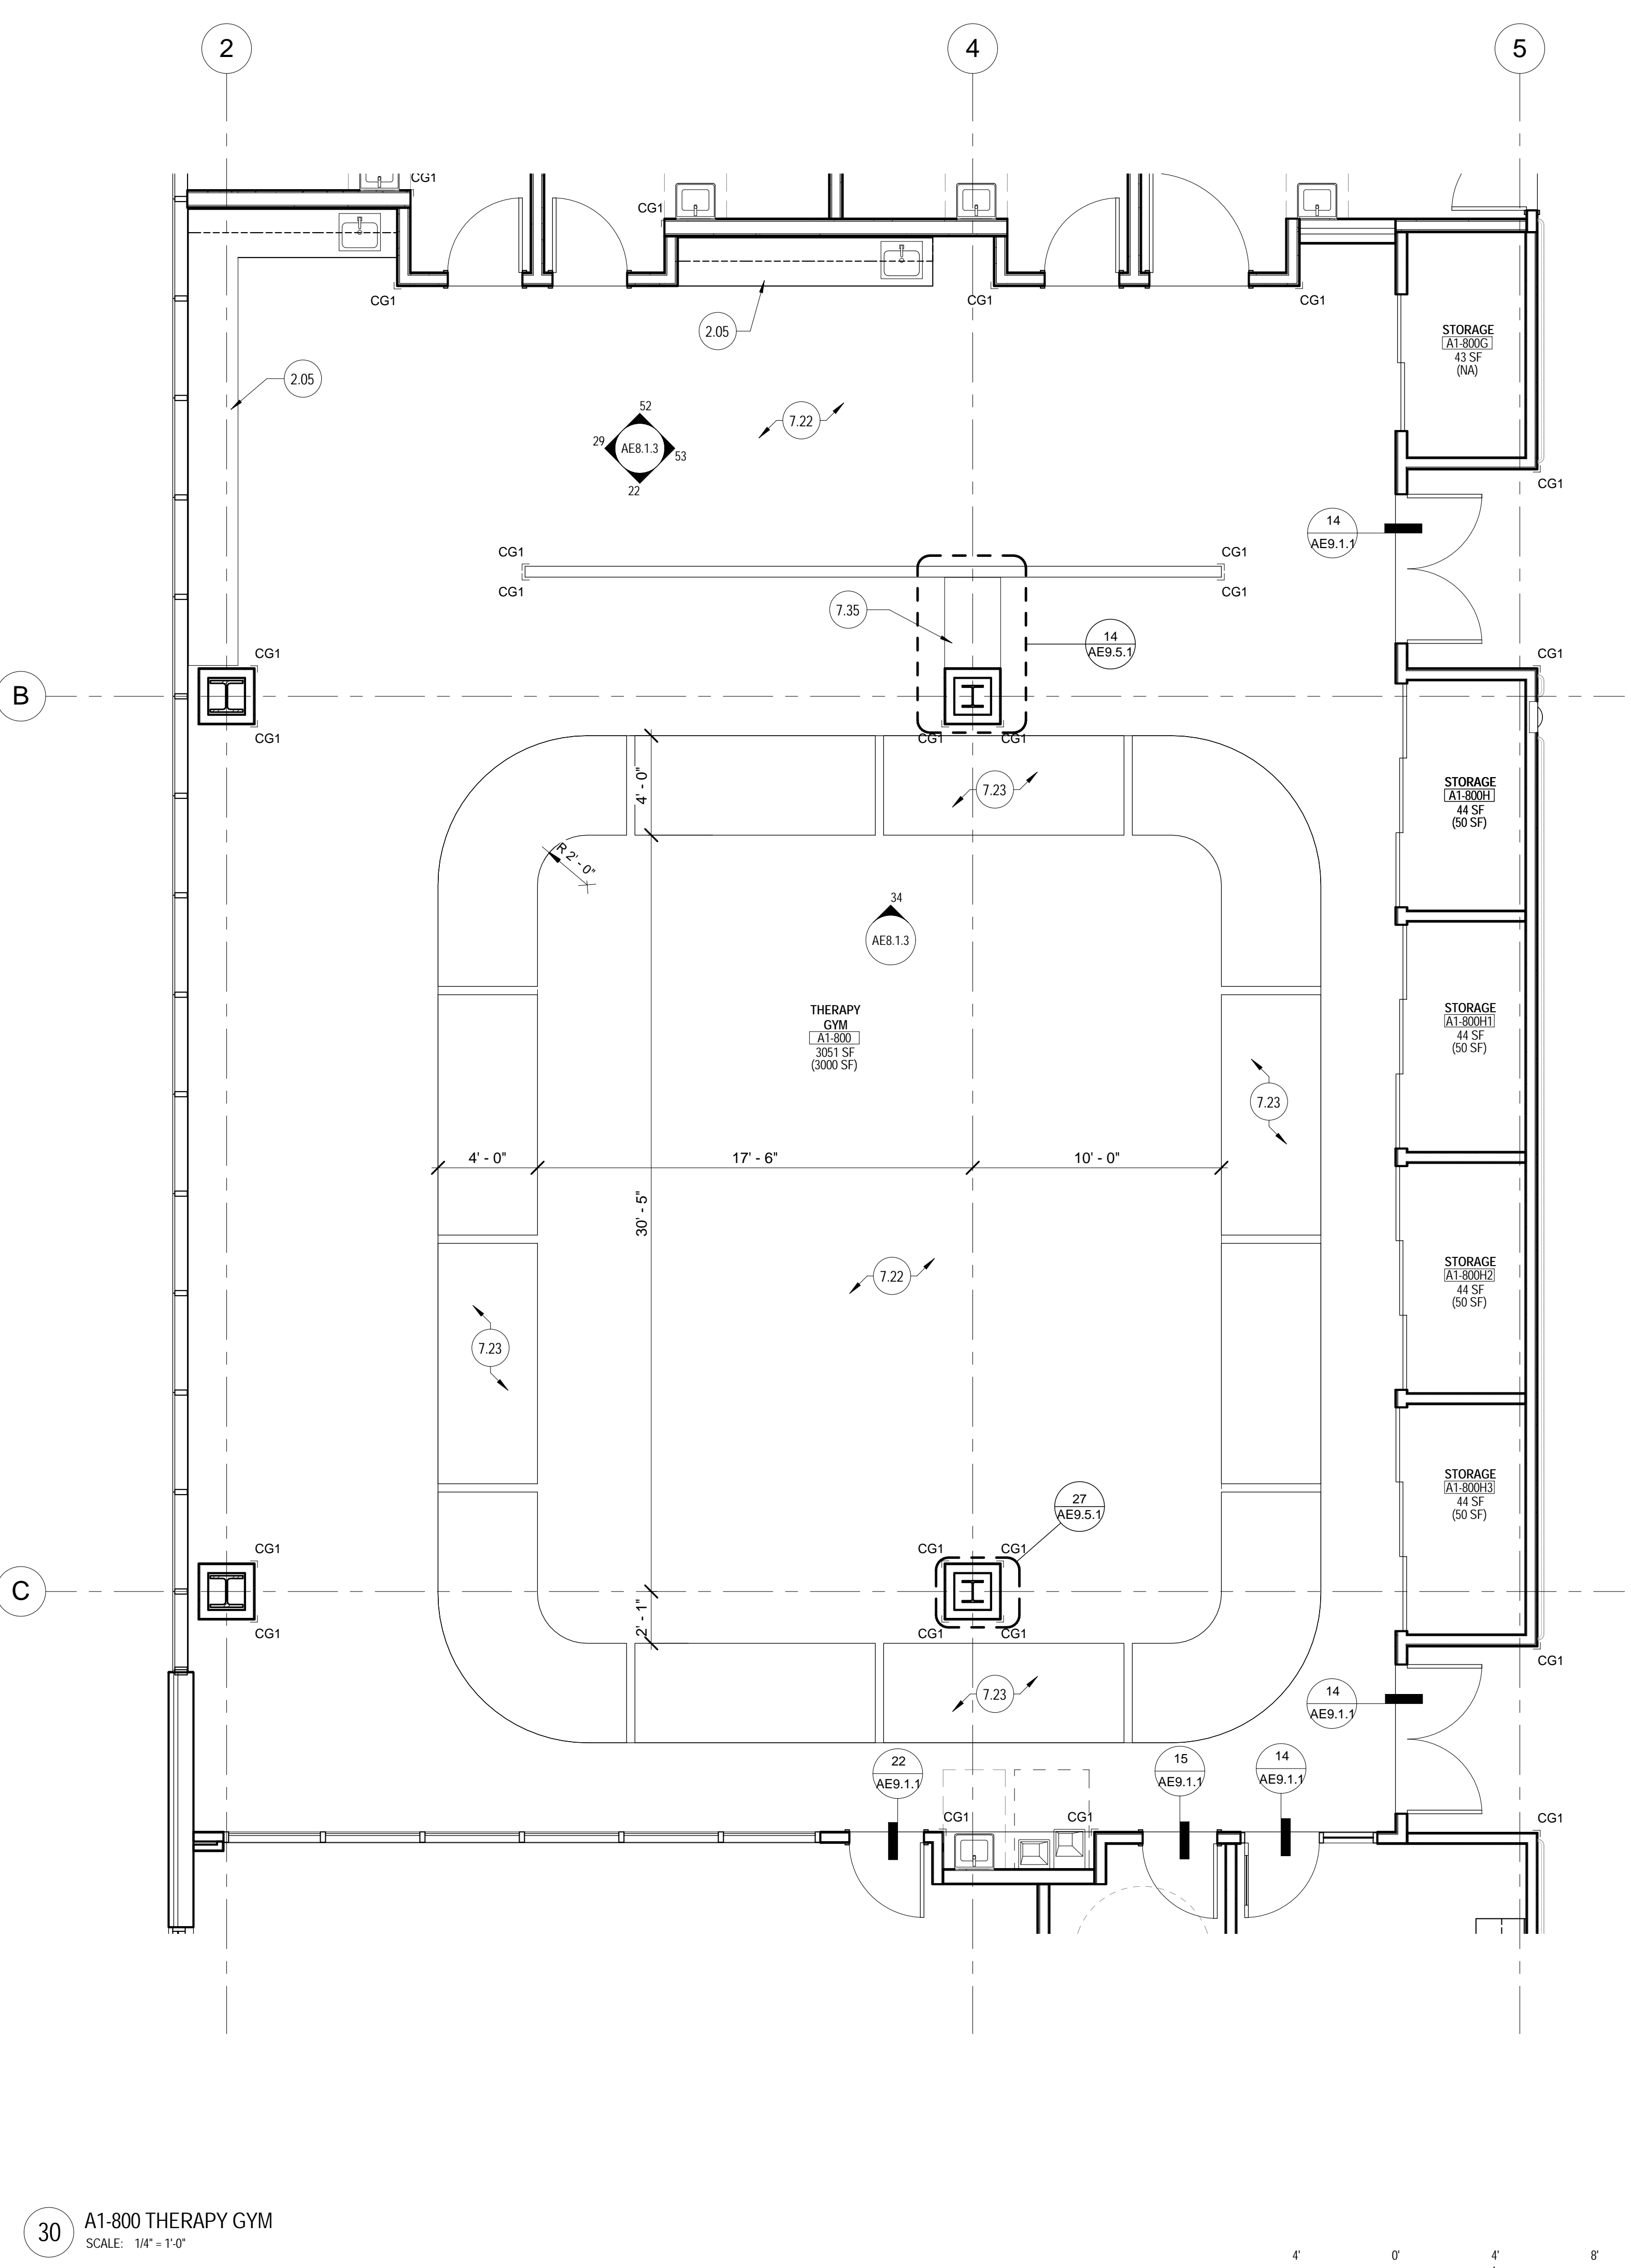

54 A1-800 THERAPY GYM-RCP
SCALE: 1/4" = 1'-0"



30 A1-800 THERAPY GYM
SCALE: 1/4" = 1'-0"

GRAPHIC SCALE: 1/4" = 1'-0"

		CONSULTANTS:		Seals and Signatures		ARCHITECT/ENGINEERS:		Drawing Title		Project Title		Project Number		Office of Construction and Facilities Management <div>Department of Veterans Affairs</div>			
						SMITHGROUP architecture engineering interiors planning 301 BATTERY STREET, 7TH FLOOR SAN FRANCISCO, CA 94111 T 415.227.0100 F 415.908.0862 www.smithgroup.com		<div>Associate Architect: The Design Partnership LLP Architects + Planners 1412 VAN NESS AVE., 2ND FLOOR SAN FRANCISCO, CA 94109 T 415.777.3737 F 415.777.3476 www.dpsf.com</div>		ENLARGED PLAN & RCP LEVEL 1 THERAPY GYM		CENTERS FOR AMBULATORY CARE, POLYTRAUMA AND BLIND REHABILITATION Polytrauma and Blind Rehabilitation Center				640-424	
Building Number 500																	
Drawing Number AE7.1.8																	
Revisions:		Date						Approved: Project Director 		Location 3801 Miranda Ave., Palo Alto CA		Date 20 SEPTEMBER 2011		Checked JG		Drawn NW	