



1 INFORMATION CENTER WALL ELEVATION
SCALE: 1/4" = 1'-0"

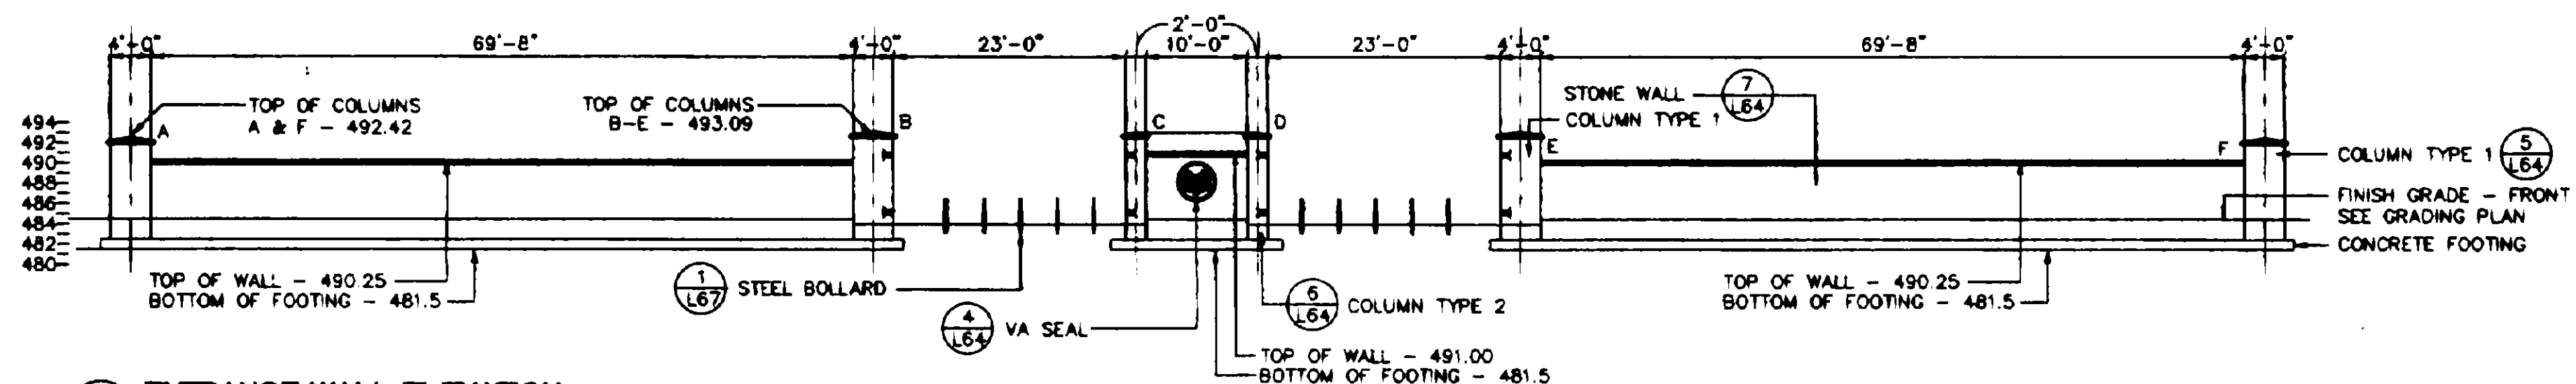


2 ENTRANCE WALL ELEVATION
SCALE: 1" = 10'-0"


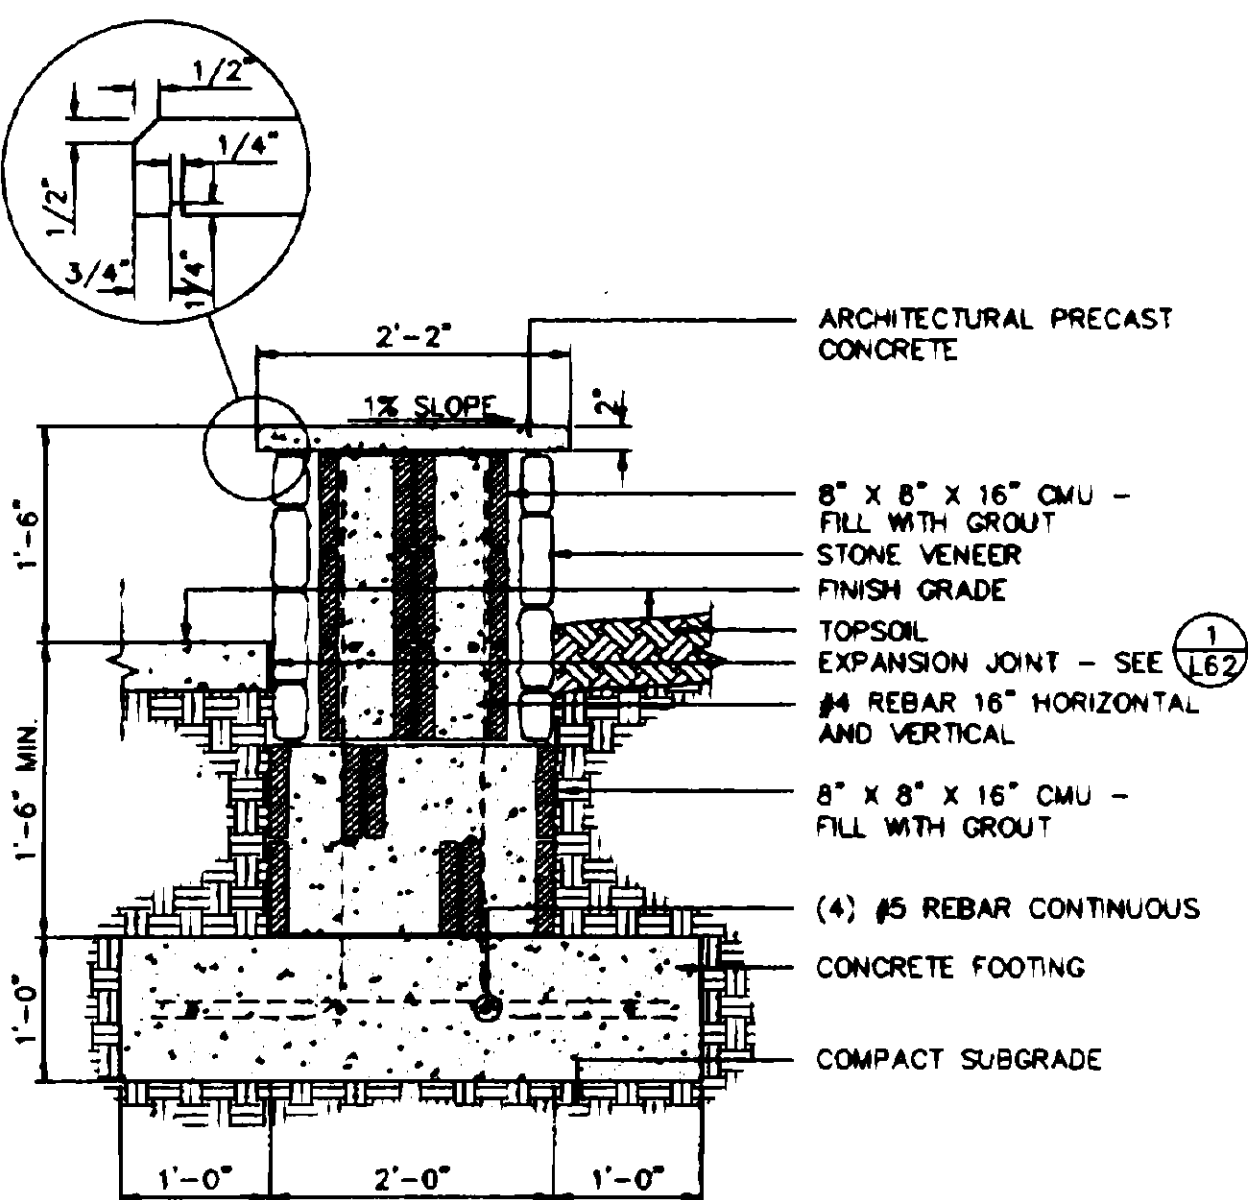


NOTE: FILL ALL WALL CAVITIES WITH GROUT.

3 TYPICAL INFORMATION CENTER WALL SECTION
SCALE: 1" = 1'-0"


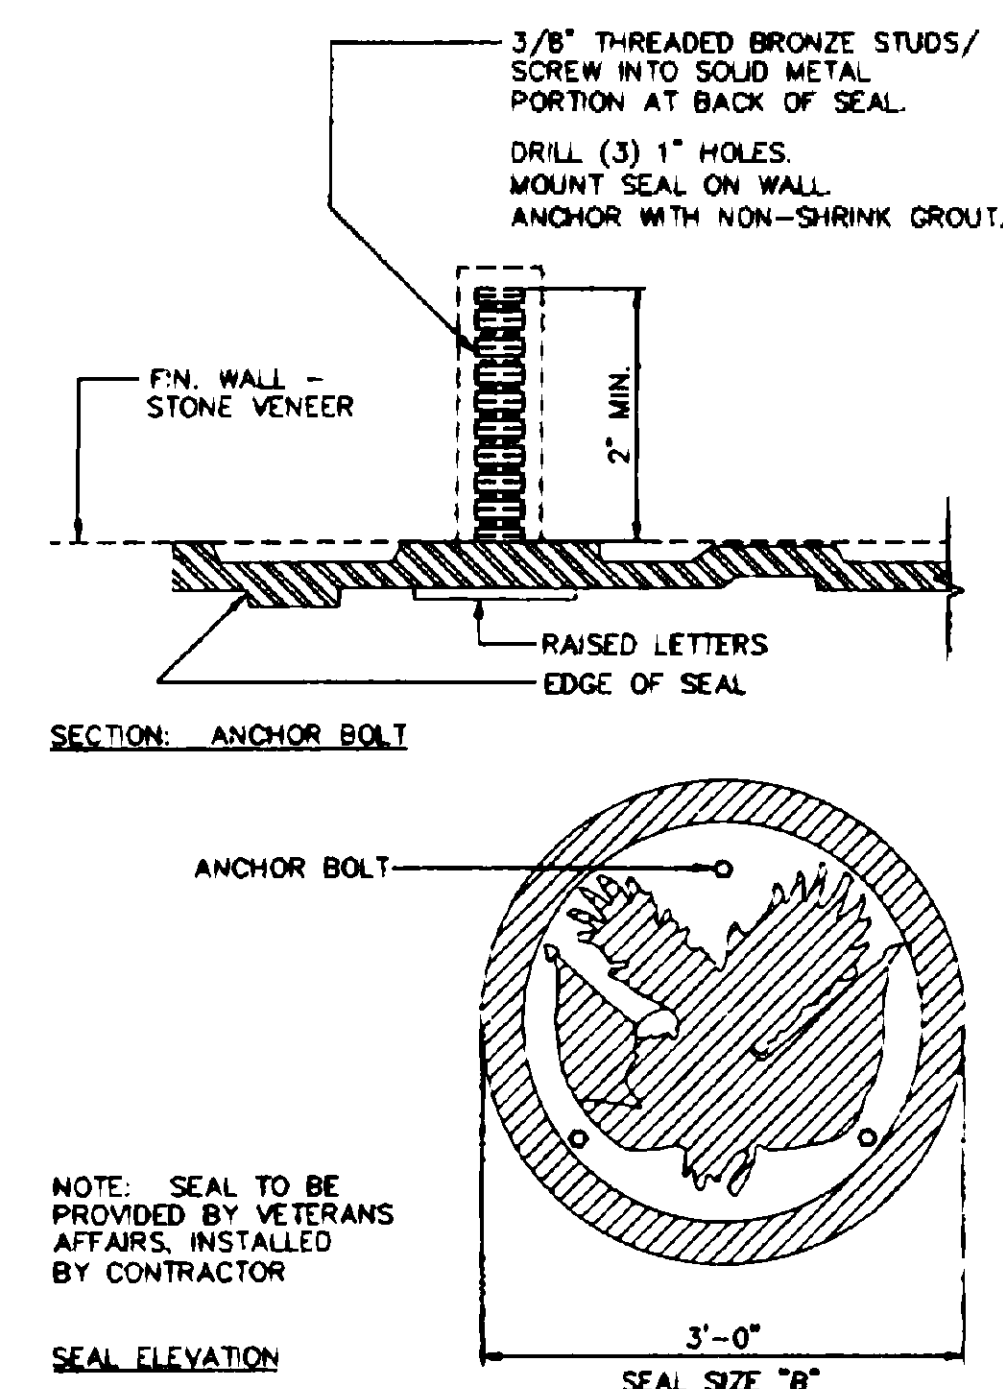


4 TYPICAL VA SEAL
NOT TO SCALE

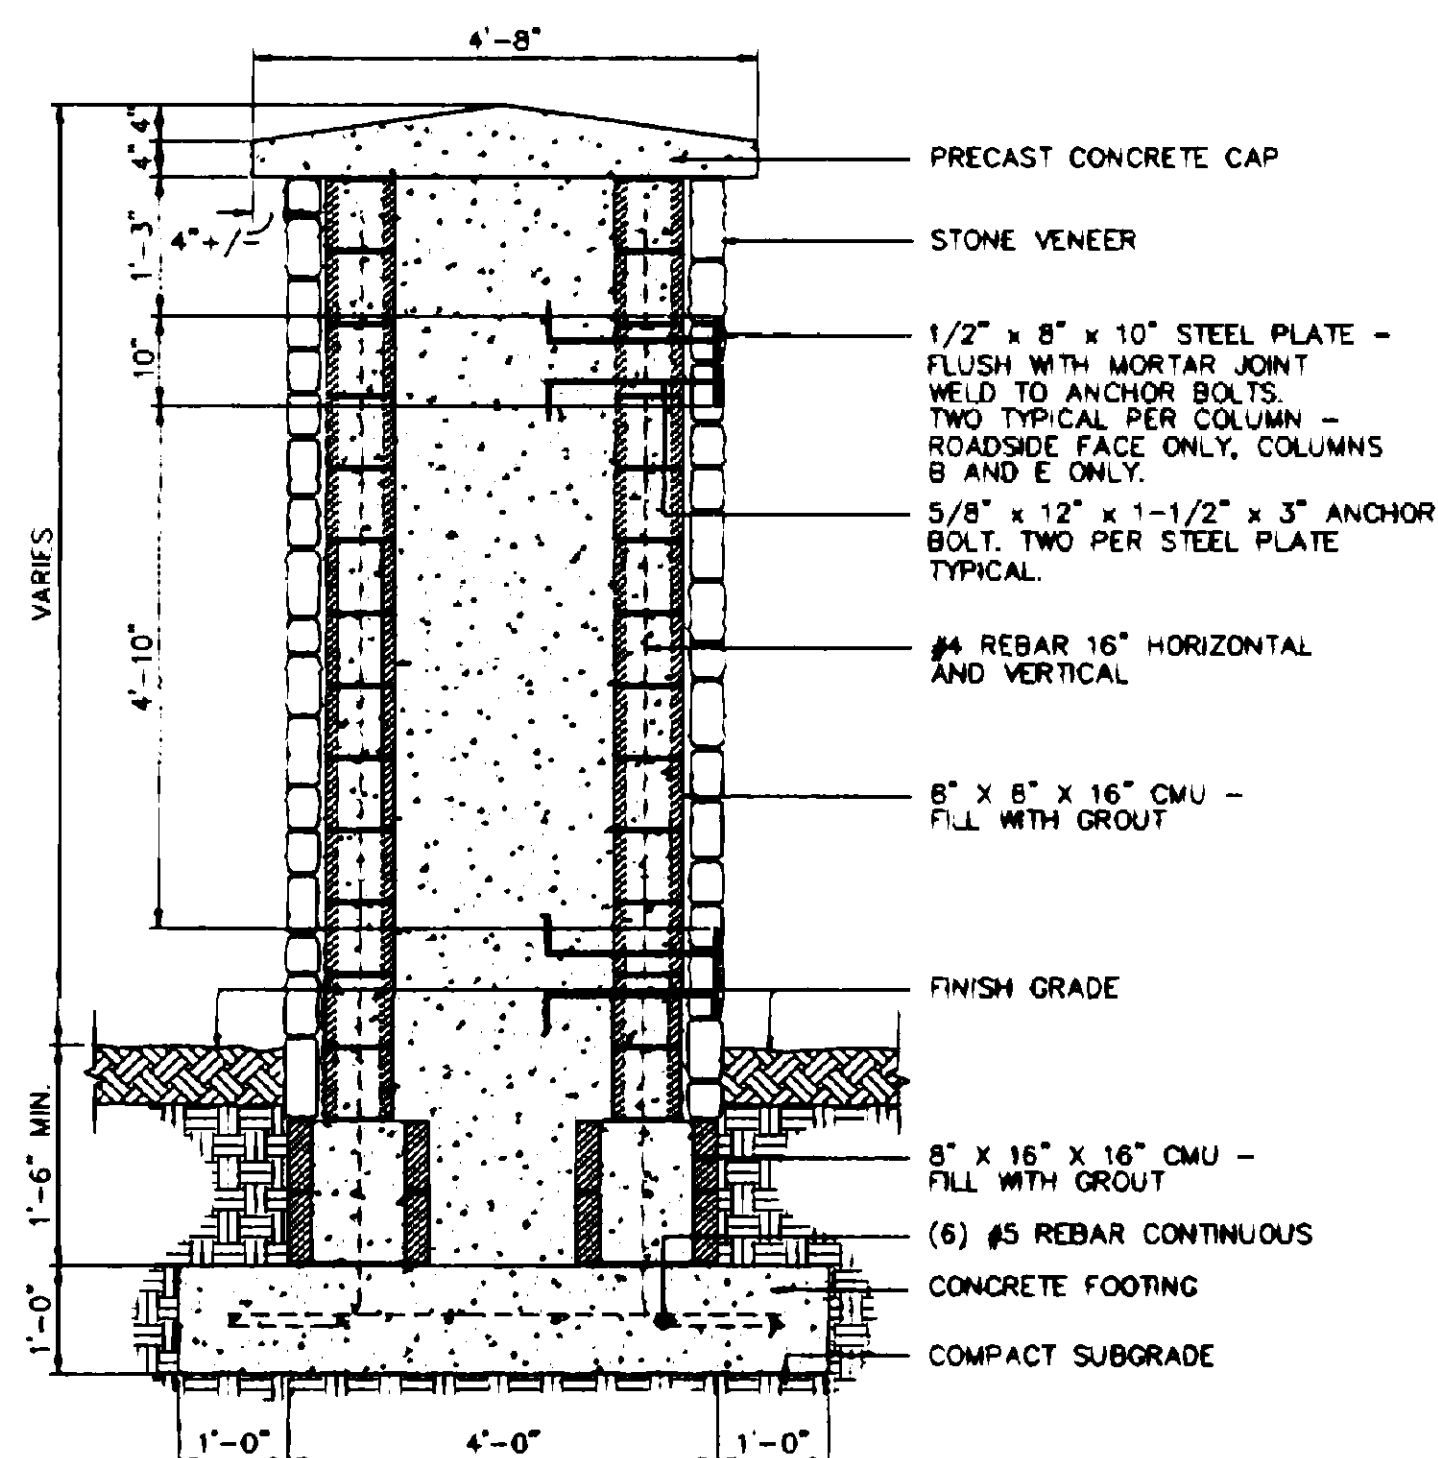
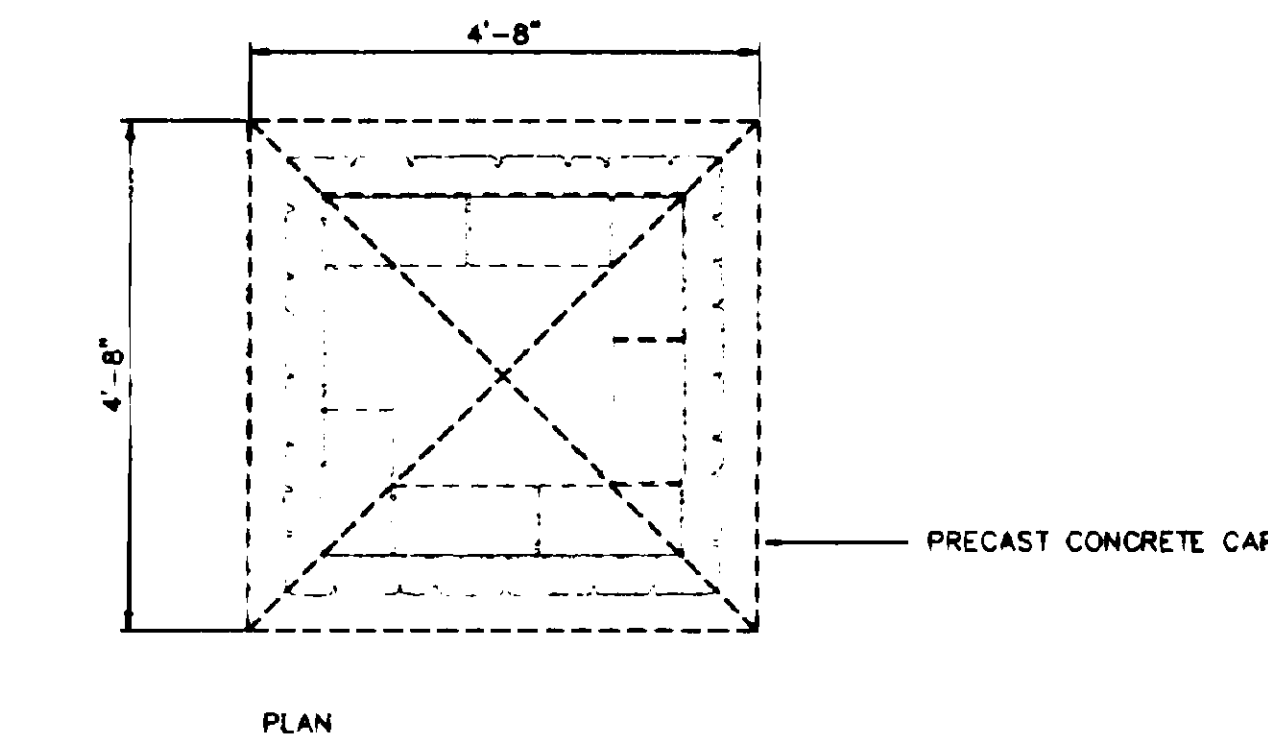


NOTE: FILL ALL CMU CAVITIES WITH GROUT. FILL CENTER OF COLUMN WITH CONCRETE.

5 TYPICAL ENTRANCE COLUMN - TYPE 1
SCALE: 3/4" = 1'-0"

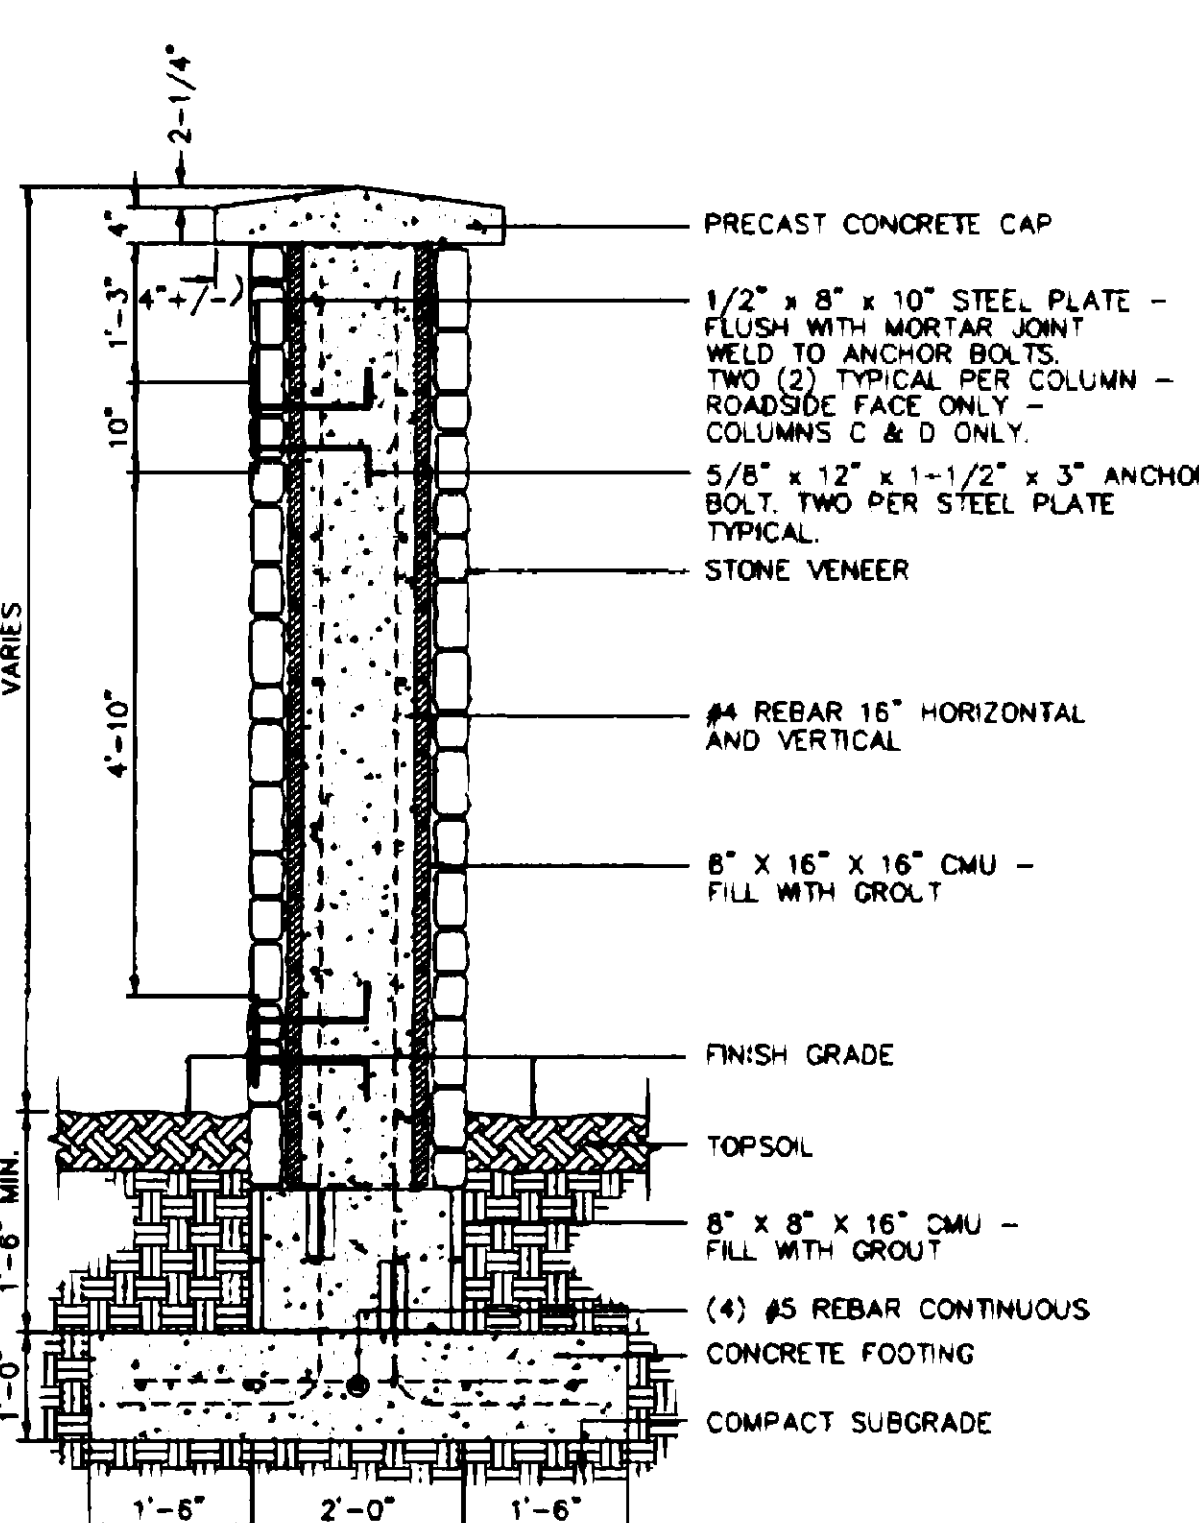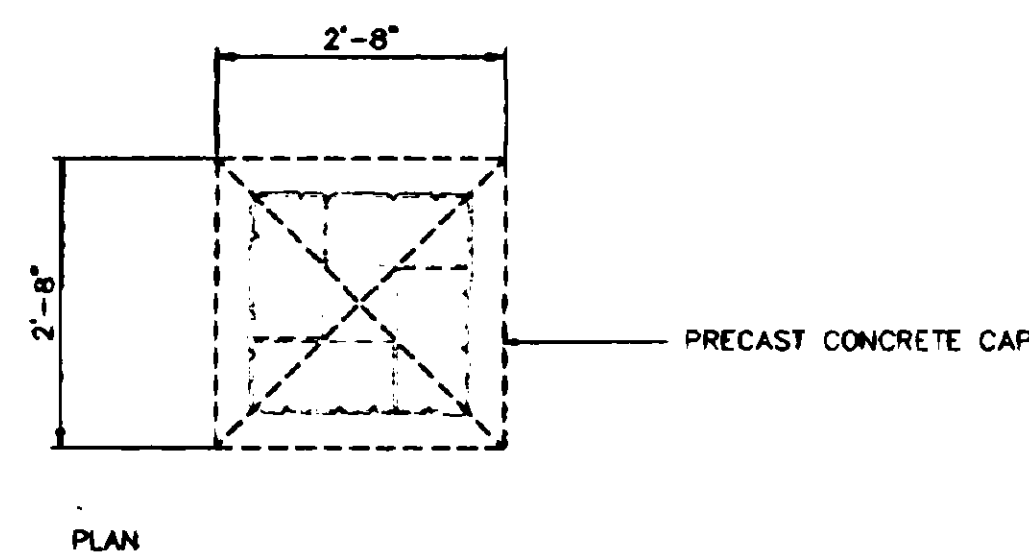

6 TYPICAL ENTRANCE COLUMN - TYPE 2
SCALE: 3/4" = 1'-0"

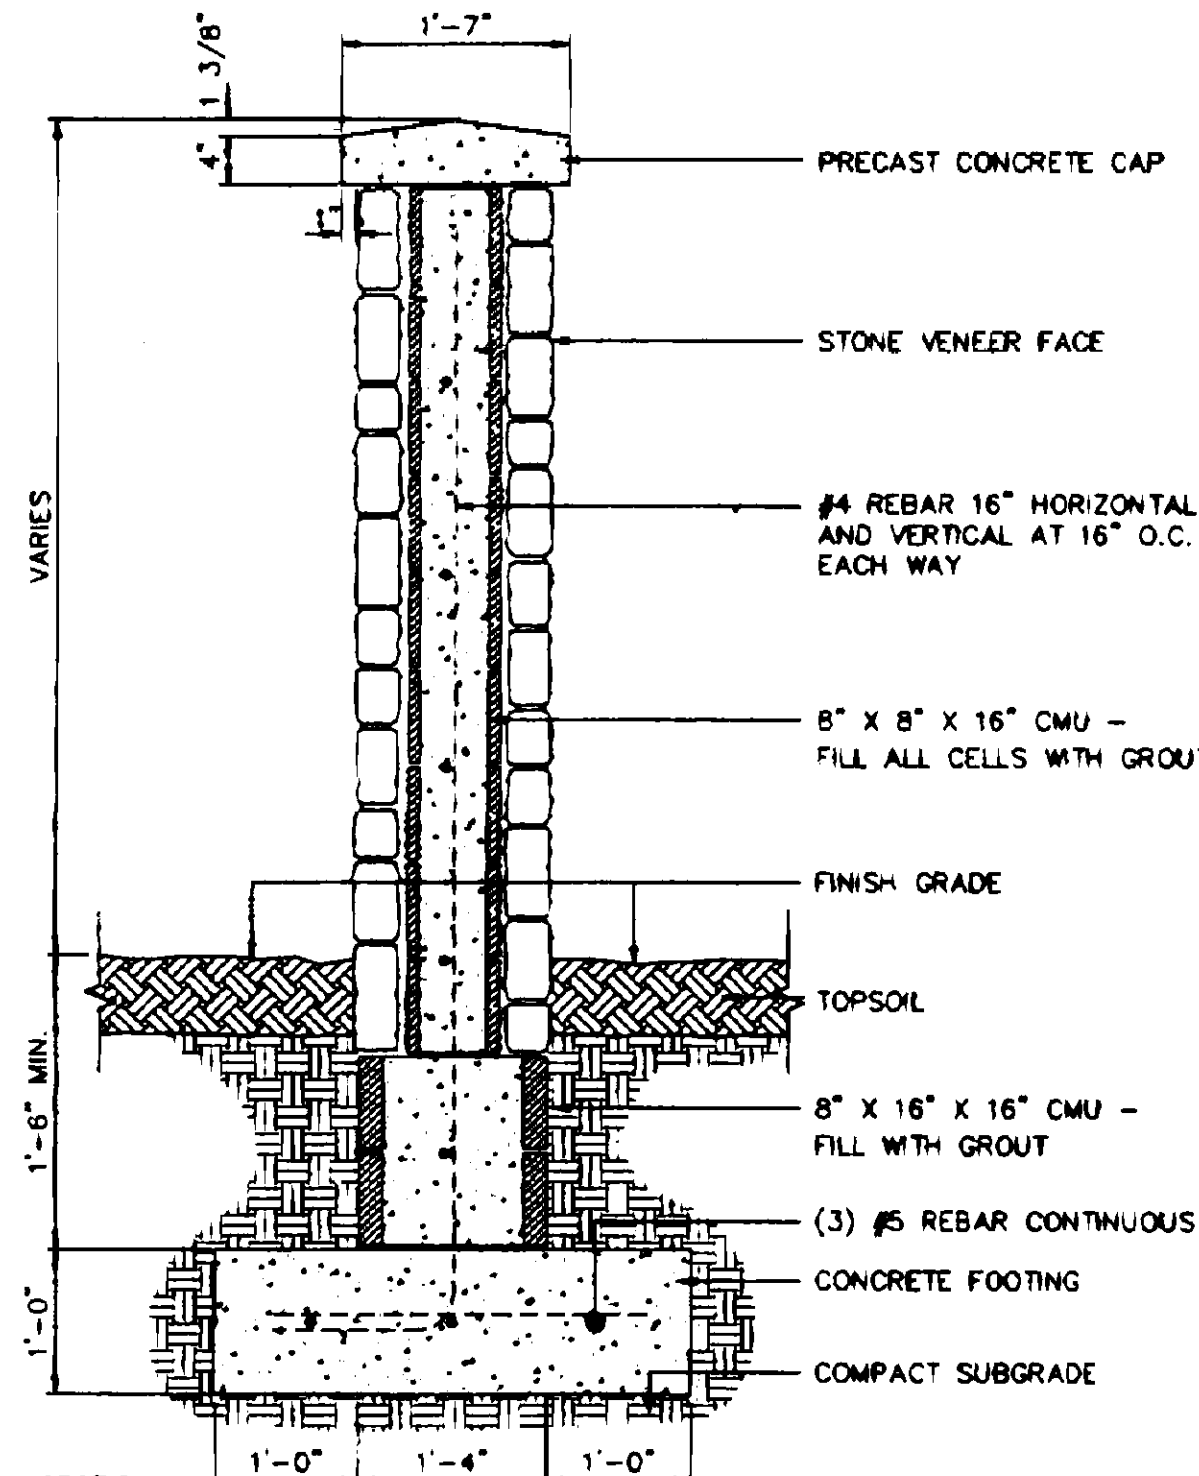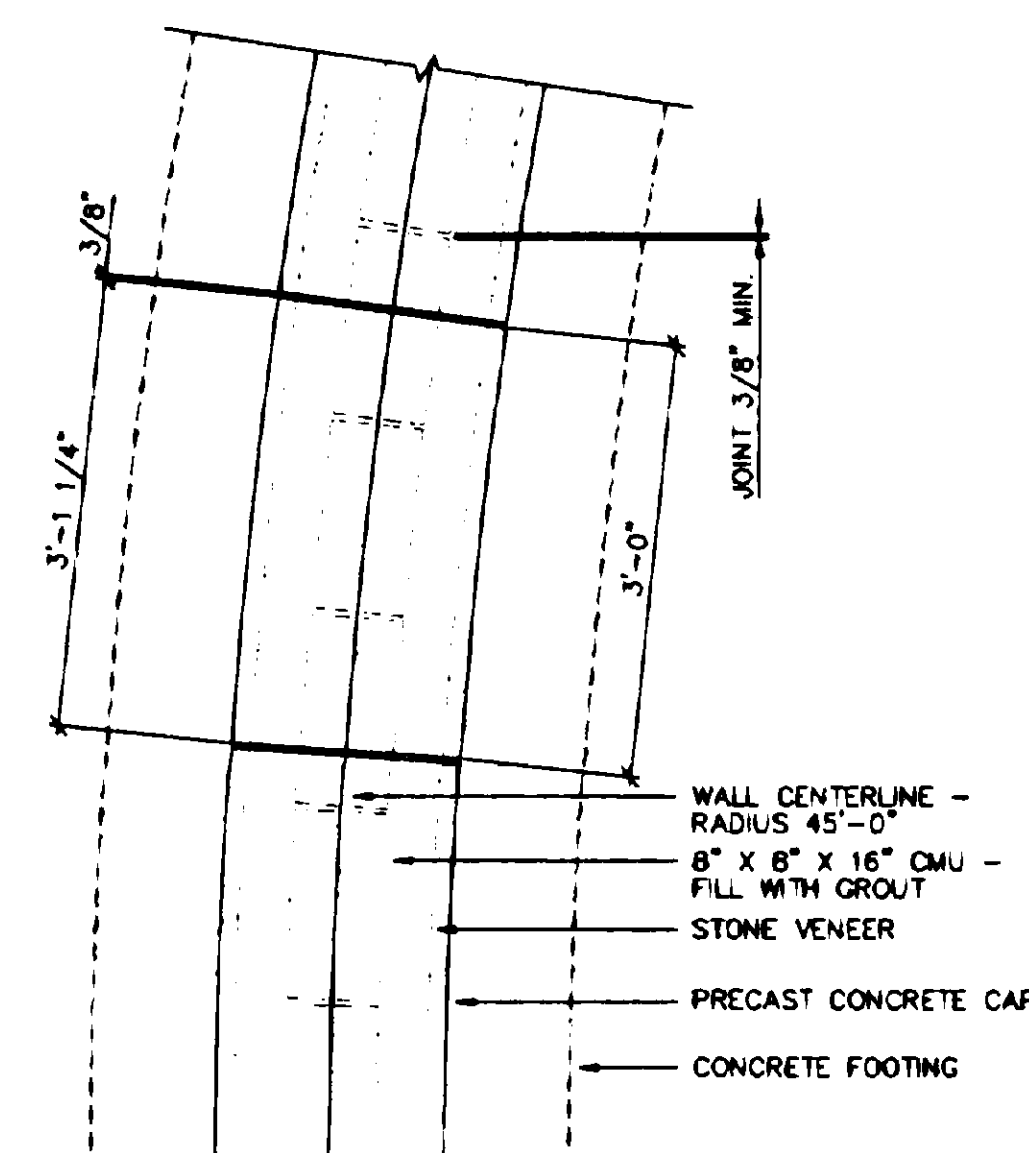

7 TYPICAL ENTRANCE WALL
SCALE: 1" = 1'-0"

919S0072



ROYSTON HANAMOTO ALLEY & ABEY
LANDSCAPE ARCHITECTS
MILL VALLEY CALIFORNIA 94642-0937
(415) 383-7900

INCA ENGINEERS, INC.
CIVIL ENGINEERS
BELLEVUE, WASHINGTON 98004
(206) 835-1000

MILLER/HULL PARTNERSHIP
ARCHITECTS
SEATTLE, WASHINGTON 98104-1031
(206) 882-8837

JO-21 ENGINEERS
ELECTRICAL ENGINEERS
BELLEVUE, WASHINGTON 98005-2228
(206) 885-2195

JONGEJAN • GERRARD • McNEAL
Incorporated P.S.
Landscape Architecture 23 103rd Ave. N.E.
Urban Design Bellevue, WA 98004
Planning 206-454-5723

Project Title
SITE CONSTRUCTION DETAILS

Approved: VBA/MCS Team Director
Jim E. Baer

Project Name
VA TAHOMA NATIONAL CEMETERY PHASE I DEVELOPMENT

Location
SEATTLE, WASHINGTON

Date
8/01/95

Project
DM

Drawn
KCT

Project Number
919-001

Building Number

Drawing Number
L64

Page 72 of 161

