
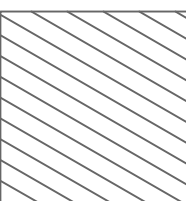

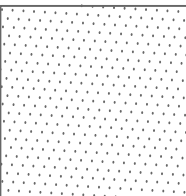
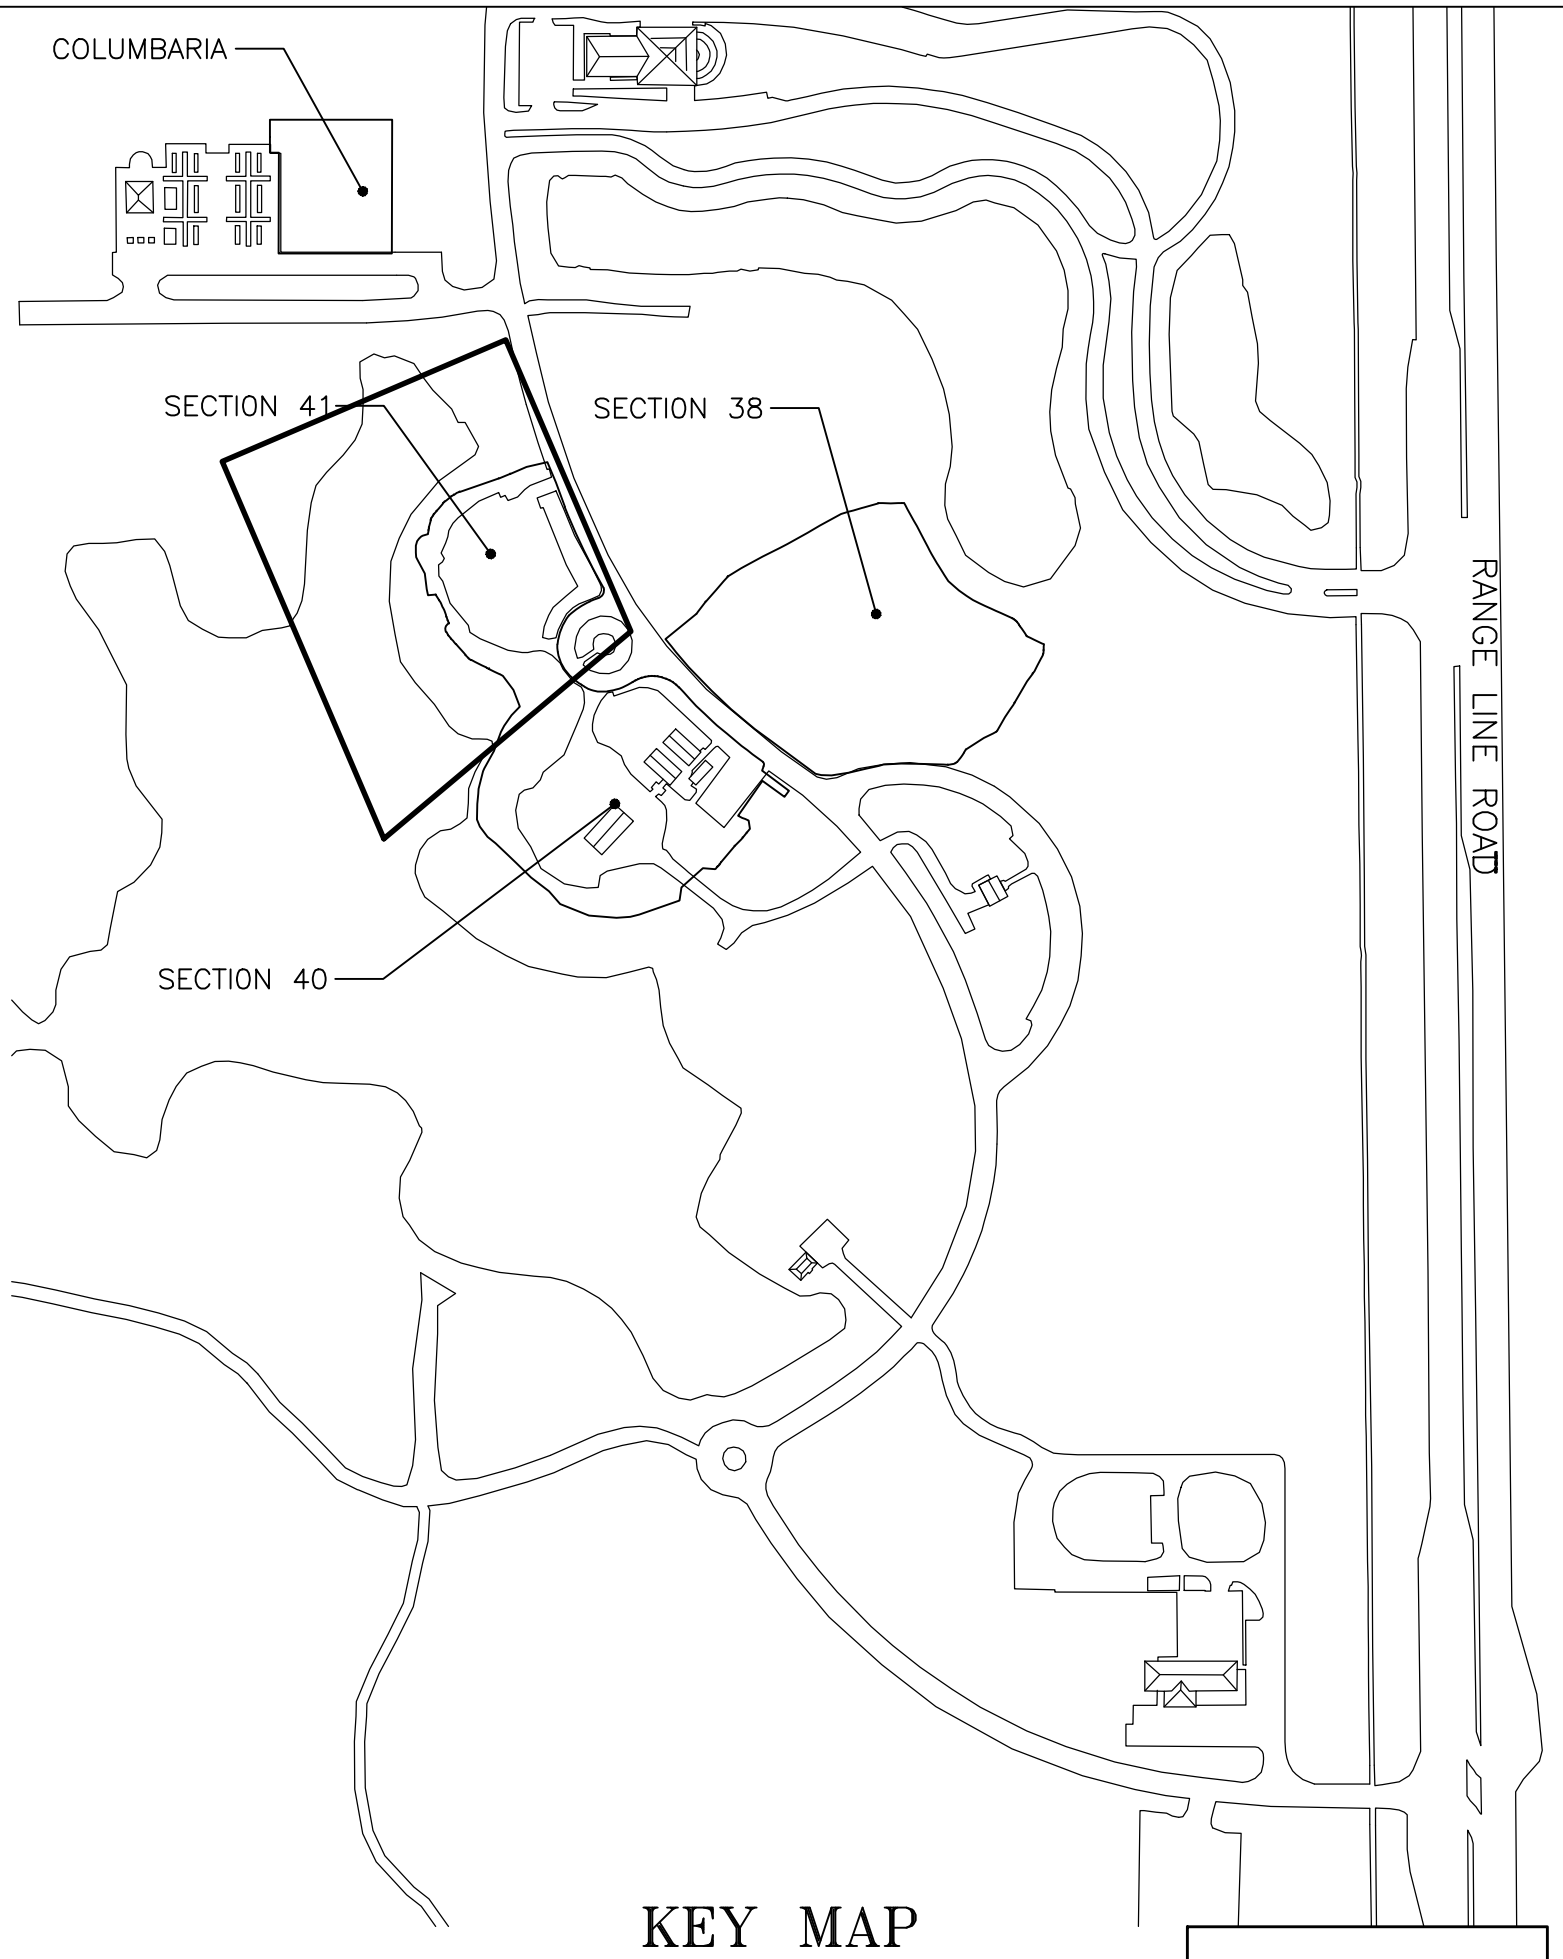
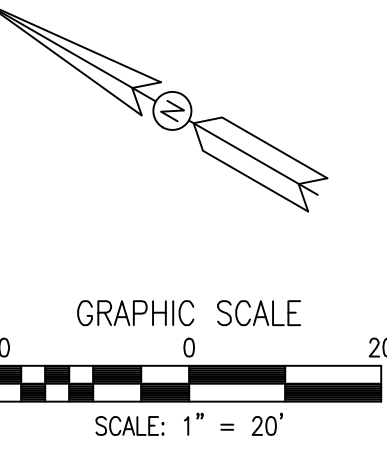


- LEGEND**
- LIMITS OF DISTURBANCE
  - - - - - REMOVE IRRIGATION
  - - - - - TEMPORARY CONSTRUCTION FENCING
  - x - x - x - REMOVE CHAINLINK FENCE
  - TP - TREE PROTECTION FENCE
  -  TREES OR SHRUBS TO BE REMOVED

-  REMOVE GRAVEL PAVEMENT
-  REMOVE PLANTERS AND VEGETATION
-  REMOVE CONCRETE PAVEMENT

- NOTES**
- MAINTAIN EXISTING SITE DRAINAGE
  - PROTECT INLETS, CATCH BASINS
  - SEE EROSION CONTROL PLANS
  - REMOVE ALL IRRIGATION LATERAL LINES WITHIN THE BURIAL SECTION BACK TO THE CONTROL VALVE. DELIVER ALL REMOVED HEADS TO THE CEMETERY STAFF. WHERE THE CONTROL VALVE IS NOT TO BE RE-USED IN THE CURRENT PROJECT, REMOVE THESE VALVES, CAP THE LINES AND DELIVER THE REMOVED VALVES TO CEMETERY STAFF.
  - LOCATION, SIZE, AND SPECIES OF TREES SHOWN HEREON WERE DETERMINED AND MAPPED BY OTHERS.




Revisions	Date
BID ADDENDUM 1	

**amec**  
AMEC Environment & Infrastructure, INC.  
1075 BIG SHANTY ROAD  
SUITE 100  
KENNESAW, GA 30144  
AMEC PROJECT: 6151-13-0011

**amec**  
AMEC Environment & Infrastructure, INC.  
75 EAST AMELIA ST.  
SUITE 200  
ORLANDO, FL 32801

**amec**  
AMEC Environment & Infrastructure, INC.  
2000 E EDGEWOOD DRIVE, SUITE 215  
LAKELAND, FL 33803  
CA-5392

**Irrigation**  
Consultant  
Services  
2231 Weatherstone Circle  
Conyers, GA 30094  
(770) 929-0884, fax (770) 760-8025  
MARK J. FREDERICK, P.E.  
FLORIDA P.E. NO. 70671

**NATIONAL  
CEMETERY  
ADMINISTRATION**

Drawing Title  
**DEMOLITION PLAN - SECTIONS 41A & 41B**  
Approved: Director, Technical Support Service  
Approved: Chief, Architectural & Engineering Division

Project Title  
**GRAVESITE EXPANSION PROJECT  
SOUTH FLORIDA  
NATIONAL CEMETERY**  
Building Number  
Checked  
LKW  
JSP  
Location  
**LAKE WORTH, FLORIDA**

**BID SET**  
Date  
**FEBRUARY 5, 2014**  
Project No.  
924CM3005  
DRAWING NO.  
**D-103**  
Dwg. 12 of 52