


one eighth inch = one foot
one quarter inch = one foot
one half inch = one foot
three eighths inch = one foot
one inch = one foot
one and one half inches = one foot
two inches = one foot
three inches = one foot
four inches = one foot
five inches = one foot
six inches = one foot
seven inches = one foot
eight inches = one foot
nine inches = one foot
ten inches = one foot
eleven inches = one foot
twelve inches = one foot
thirteen inches = one foot
fourteen inches = one foot
fifteen inches = one foot
sixteen inches = one foot
seventeen inches = one foot
eighteen inches = one foot
nineteen inches = one foot
twenty inches = one foot
twenty one inches = one foot
twenty two inches = one foot
twenty three inches = one foot
twenty four inches = one foot
twenty five inches = one foot
twenty six inches = one foot
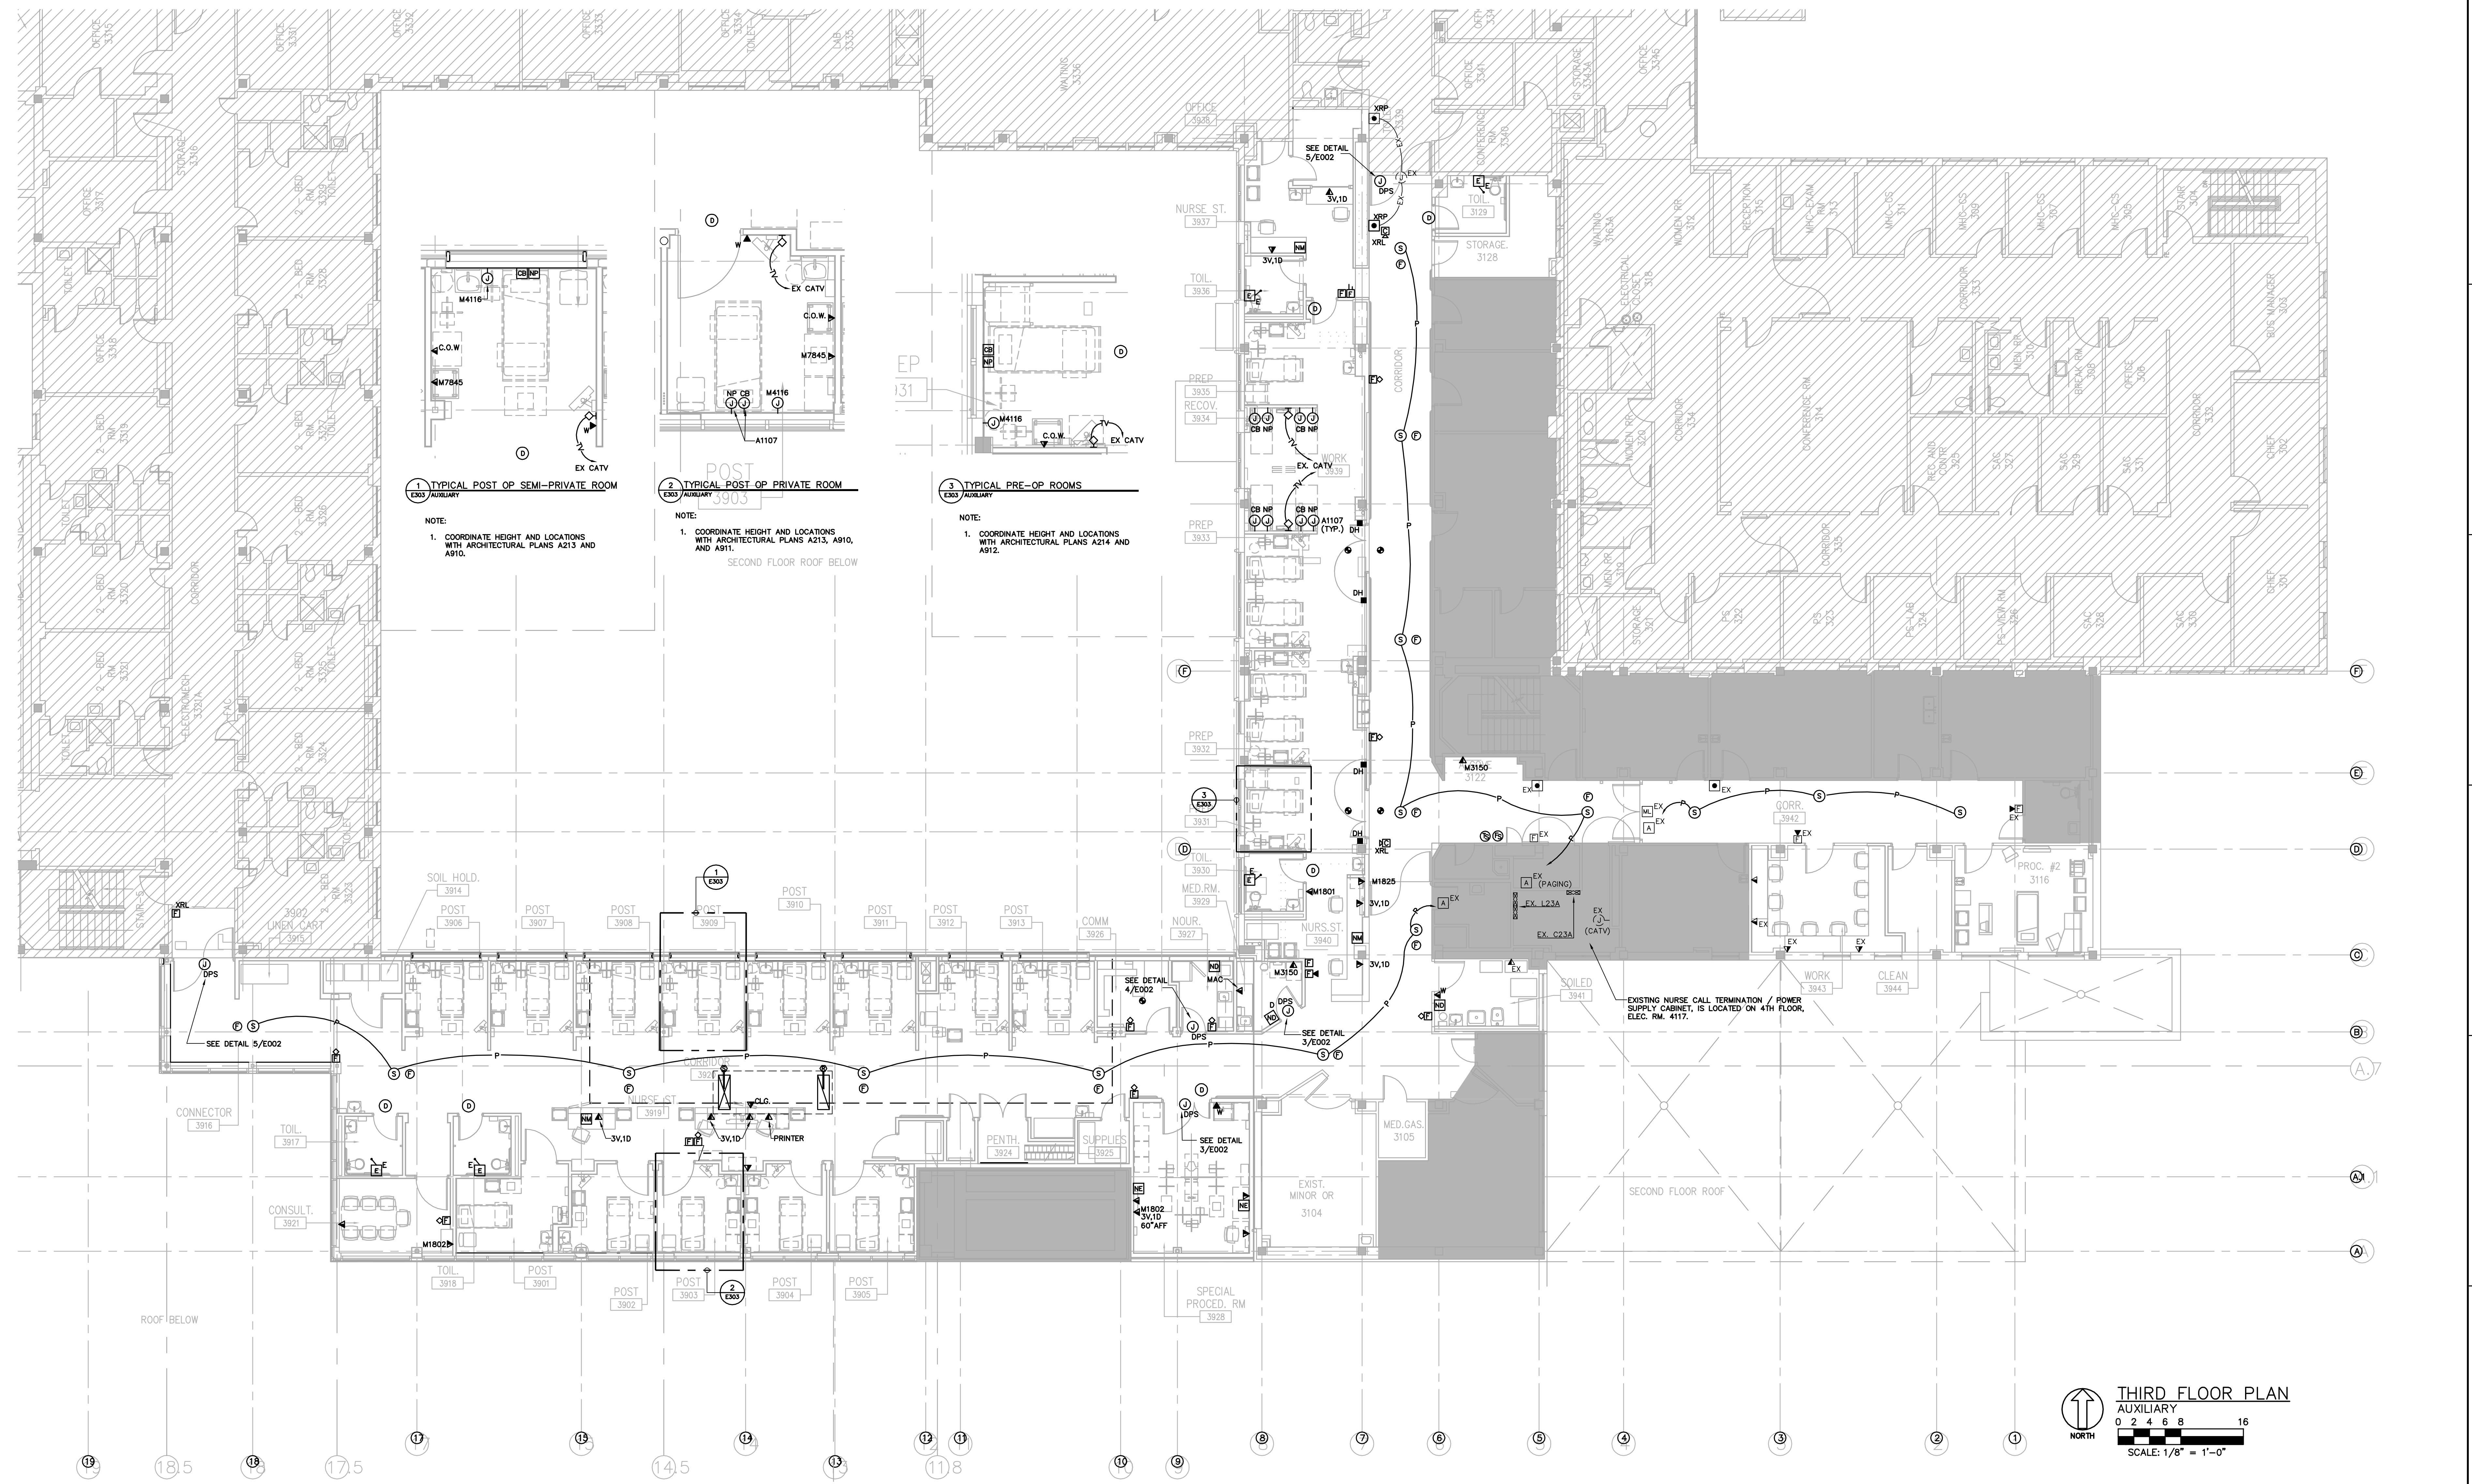

THIRD FLOOR PLAN
AUXILIARY
0 2 4 6 8 16
SCALE: 1/8" = 1'-0"

CONSTRUCTION DOCUMENTS - 100% FINALS FULLY SPRINKLERED

CONSULTING ENGINEERS: LBVD, Inc. Civil and Structural Engineers 716 South 30th Street Birmingham, AL 35233 Main (205) 251-4500 Fax (205) 324-4181 © copyright 2012		SSOE, Inc. 3504 7th Avenue South Birmingham, AL 35222 1-205-333-5273 Project # 012-01051.00		 5-20-14		ARCHITECT: CMH Architects, Inc. 1800 International Park Drive, Suite 300 Birmingham, AL 35243 (205) 969-2696 - TEL (205) 969-3930 - FAX www.cmharch.com Copyright © 2011 CMH Architects, Inc.		PROJECT MANAGEMENT: WALKER AND MOORE 1100 Laurel Lane Montgomery, Alabama 36106 Telephone: 334.380.4599 Facsimile: 334.264.5585		Drawing Title THIRD FLOOR PLAN AUXILIARY Approved Project Director James Zellander		Project Title A/E AMBULATORY SURGERY IMPROVEMENTS Location VAMC - Birmingham, Alabama Date 5/23/2014 Checked JDH Drawn DJH		Project Number 521-328 Building Number 0000000000 Drawing Number E303 Dwg. 123 of 124 Office of Construction and Facilities Management 	
--	--	--	--	-------------	--	---	--	---	--	--	--	---	--	--	--