


three inches = one foot
one and one half inches = one foot
one inch = one foot
three quarters inch = one foot
one half inch = one foot
three eighths inch = one foot
one quarter inch = one foot
one eighth inch = one foot


NOTES
1. REFER TO SPECIFICATION SECTION 010000 FOR REQUIREMENTS REGARDING PRE-CONSTRUCTION INVESTIGATION PRIOR TO COMMENCEMENT OF WORK.

KEYED NOTES
1 CORRECT GYPSUM BOARD WALL DEFICIENCIES TO ACHIEVE A SMOKE BARRIER RATING OF THE EXISTING WALL IN ROOM GA09 TO MEET NFPA101-18.3.6.2.3 "TO FORM A BARRIER TO LIMIT THE TRANSFER OF SMOKE." IN ADDITION, CORRECT AND FIRESTOP ALL PENETRATIONS TO MEET THESE CODE REQUIREMENTS. THE VA ARCHITECTURAL DESIGN MANUAL SECTION 4.24.5 ALLOWS "FOR SMOKE BARRIERS, EXTEND ONE LAYER OF GYPSUM BOARD FROM FLOOR TO UNDERSIDE OF STRUCTURE ABOVE ON PARTITIONS, AND FIRESTOP JUNCTURE OF GYPSUM BOARD AND ADJOINING MATERIAL TO PREVENT THE PASSAGE OF SMOKE."
2 CORRECT GYPSUM BOARD WALL DEFICIENCIES TO ACHIEVE A SMOKE BARRIER RATING OF THE EXISTING WALL IN ROOM GA04 TO MEET NFPA101-18.3.6.2.3 "TO FORM A BARRIER TO LIMIT THE TRANSFER OF SMOKE." IN ADDITION, CORRECT AND FIRESTOP ALL PENETRATIONS TO MEET THESE CODE REQUIREMENTS. THE VA ARCHITECTURAL DESIGN MANUAL SECTION 4.24.5 ALLOWS "FOR SMOKE BARRIERS, EXTEND ONE LAYER OF GYPSUM BOARD FROM FLOOR TO UNDERSIDE OF STRUCTURE ABOVE ON PARTITIONS, AND FIRESTOP JUNCTURE OF GYPSUM BOARD AND ADJOINING MATERIAL TO PREVENT THE PASSAGE OF SMOKE."

LEGEND
AREA APPLIED TO THIS PORTION OF PROJECT

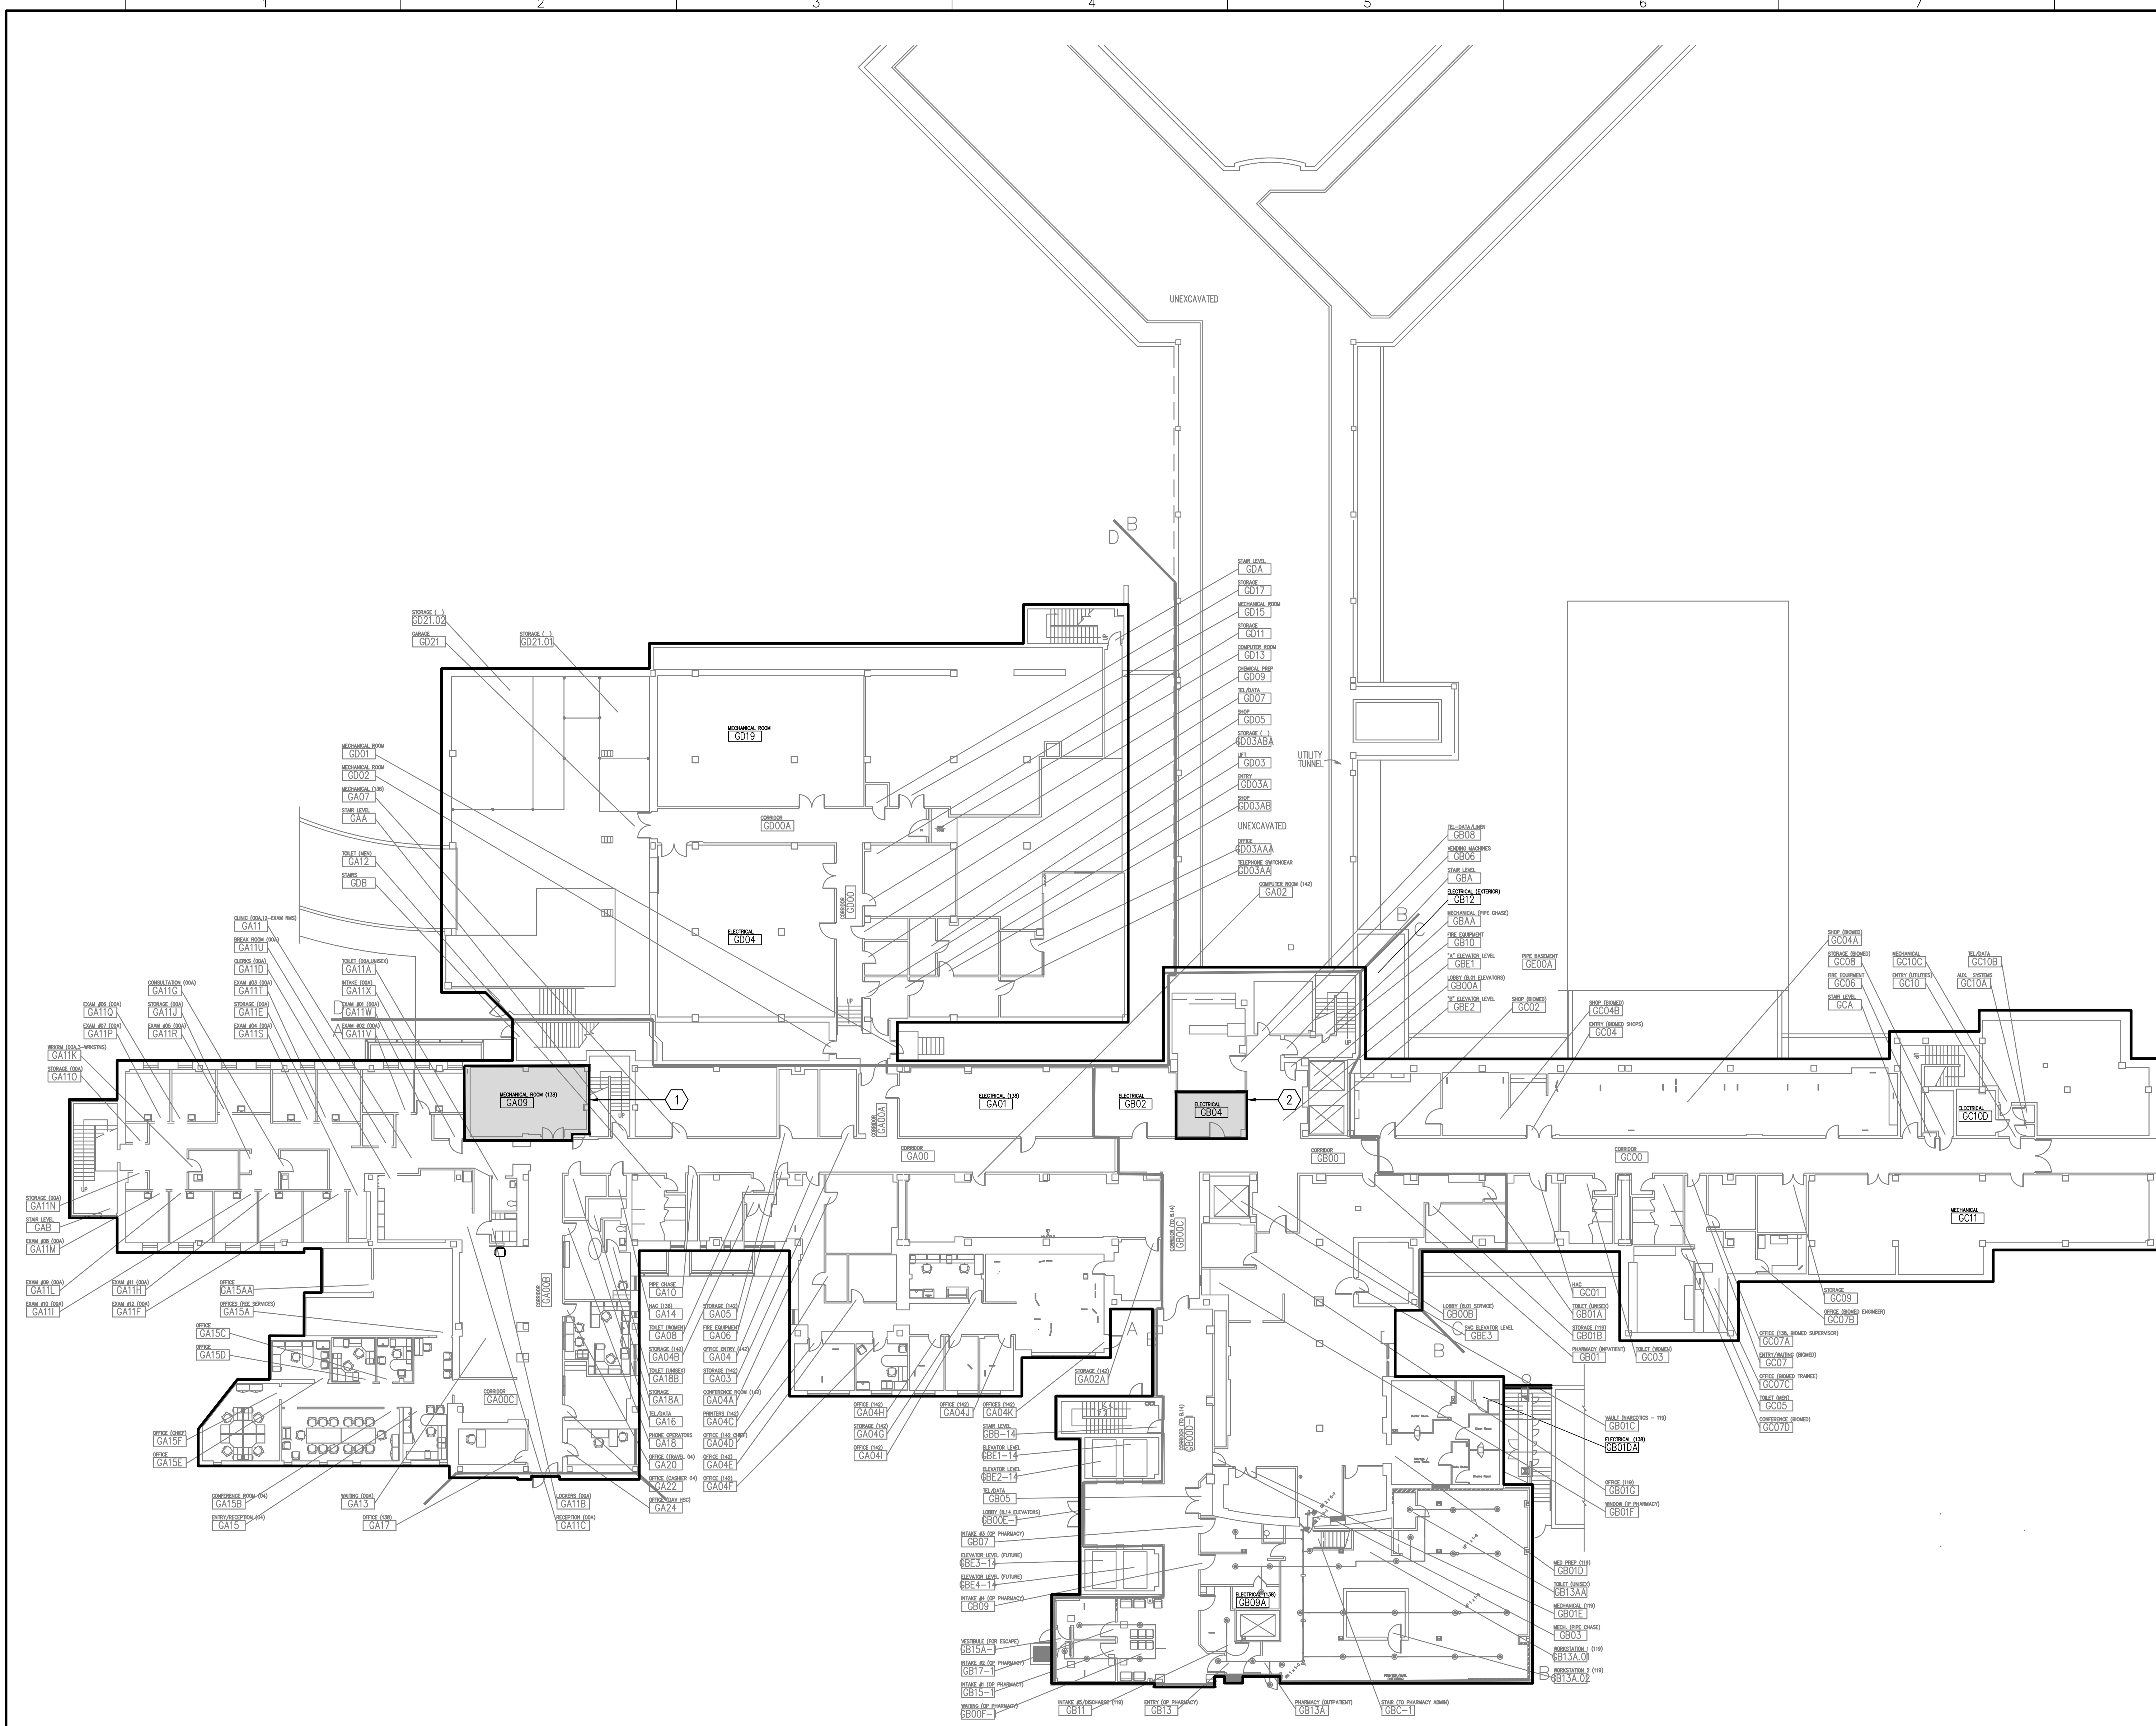

F1 PARTIAL FLOOR PLAN
1/16" = 1'-0"

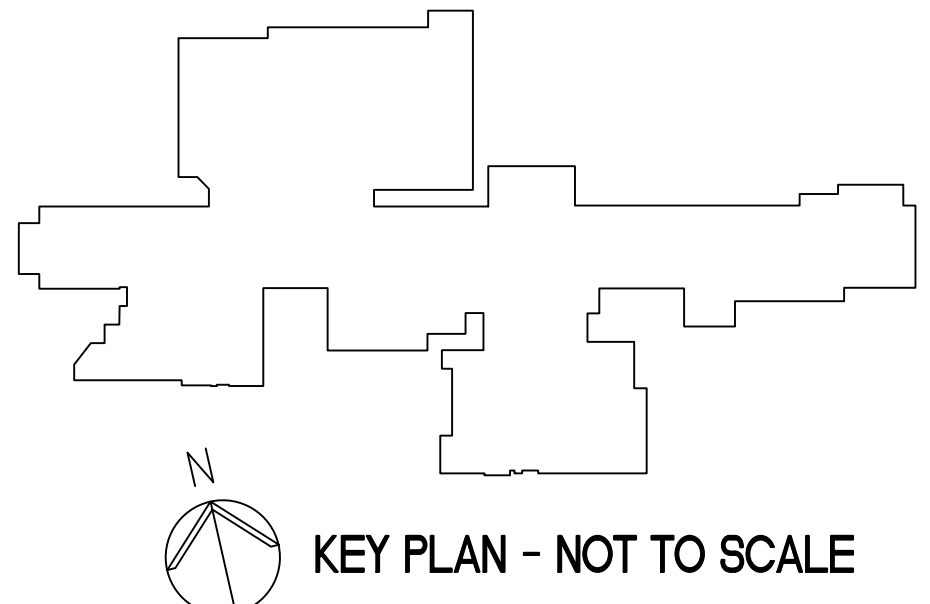

AMENDMENT #3 5/20/14 AMENDMENT #1 5/01/14 Revisions Date		ARCHITECT/ENGINEERS: PARADIGM ENGINEERS AND CONSTRUCTORS 200 Envoy Circle #201, Louisville KY 40299 - PH: 502.339.8511 - www.paradigmusa.com		Drawing Title: FIRE BARRIER PLAN - GROUND FLOOR BUILDING 1 EAST		Project Title: FIRE SAFETY UPGRADES		Project Number: 660-14-104 Building Number: 1 Drawing Number: 1.AE100		Office of Construction and Facilities Management Department of Veterans Affairs	
Approved Project Director		Location: GEORGE E WAHLEN VAMC 500 Foothill Dr. SALT LAKE CITY, UT		Date: 12-19-2013		Checked: KLP		Drawn: JDM			