



A
three inches = one foot
B
one and one-half inch = one foot
C
one inch = one foot
D
three-quarters inch = one foot
E
one-half inch = one foot
F
three-eighths inch = one foot
one-quarter inch = one foot
one-eighth inch = one foot

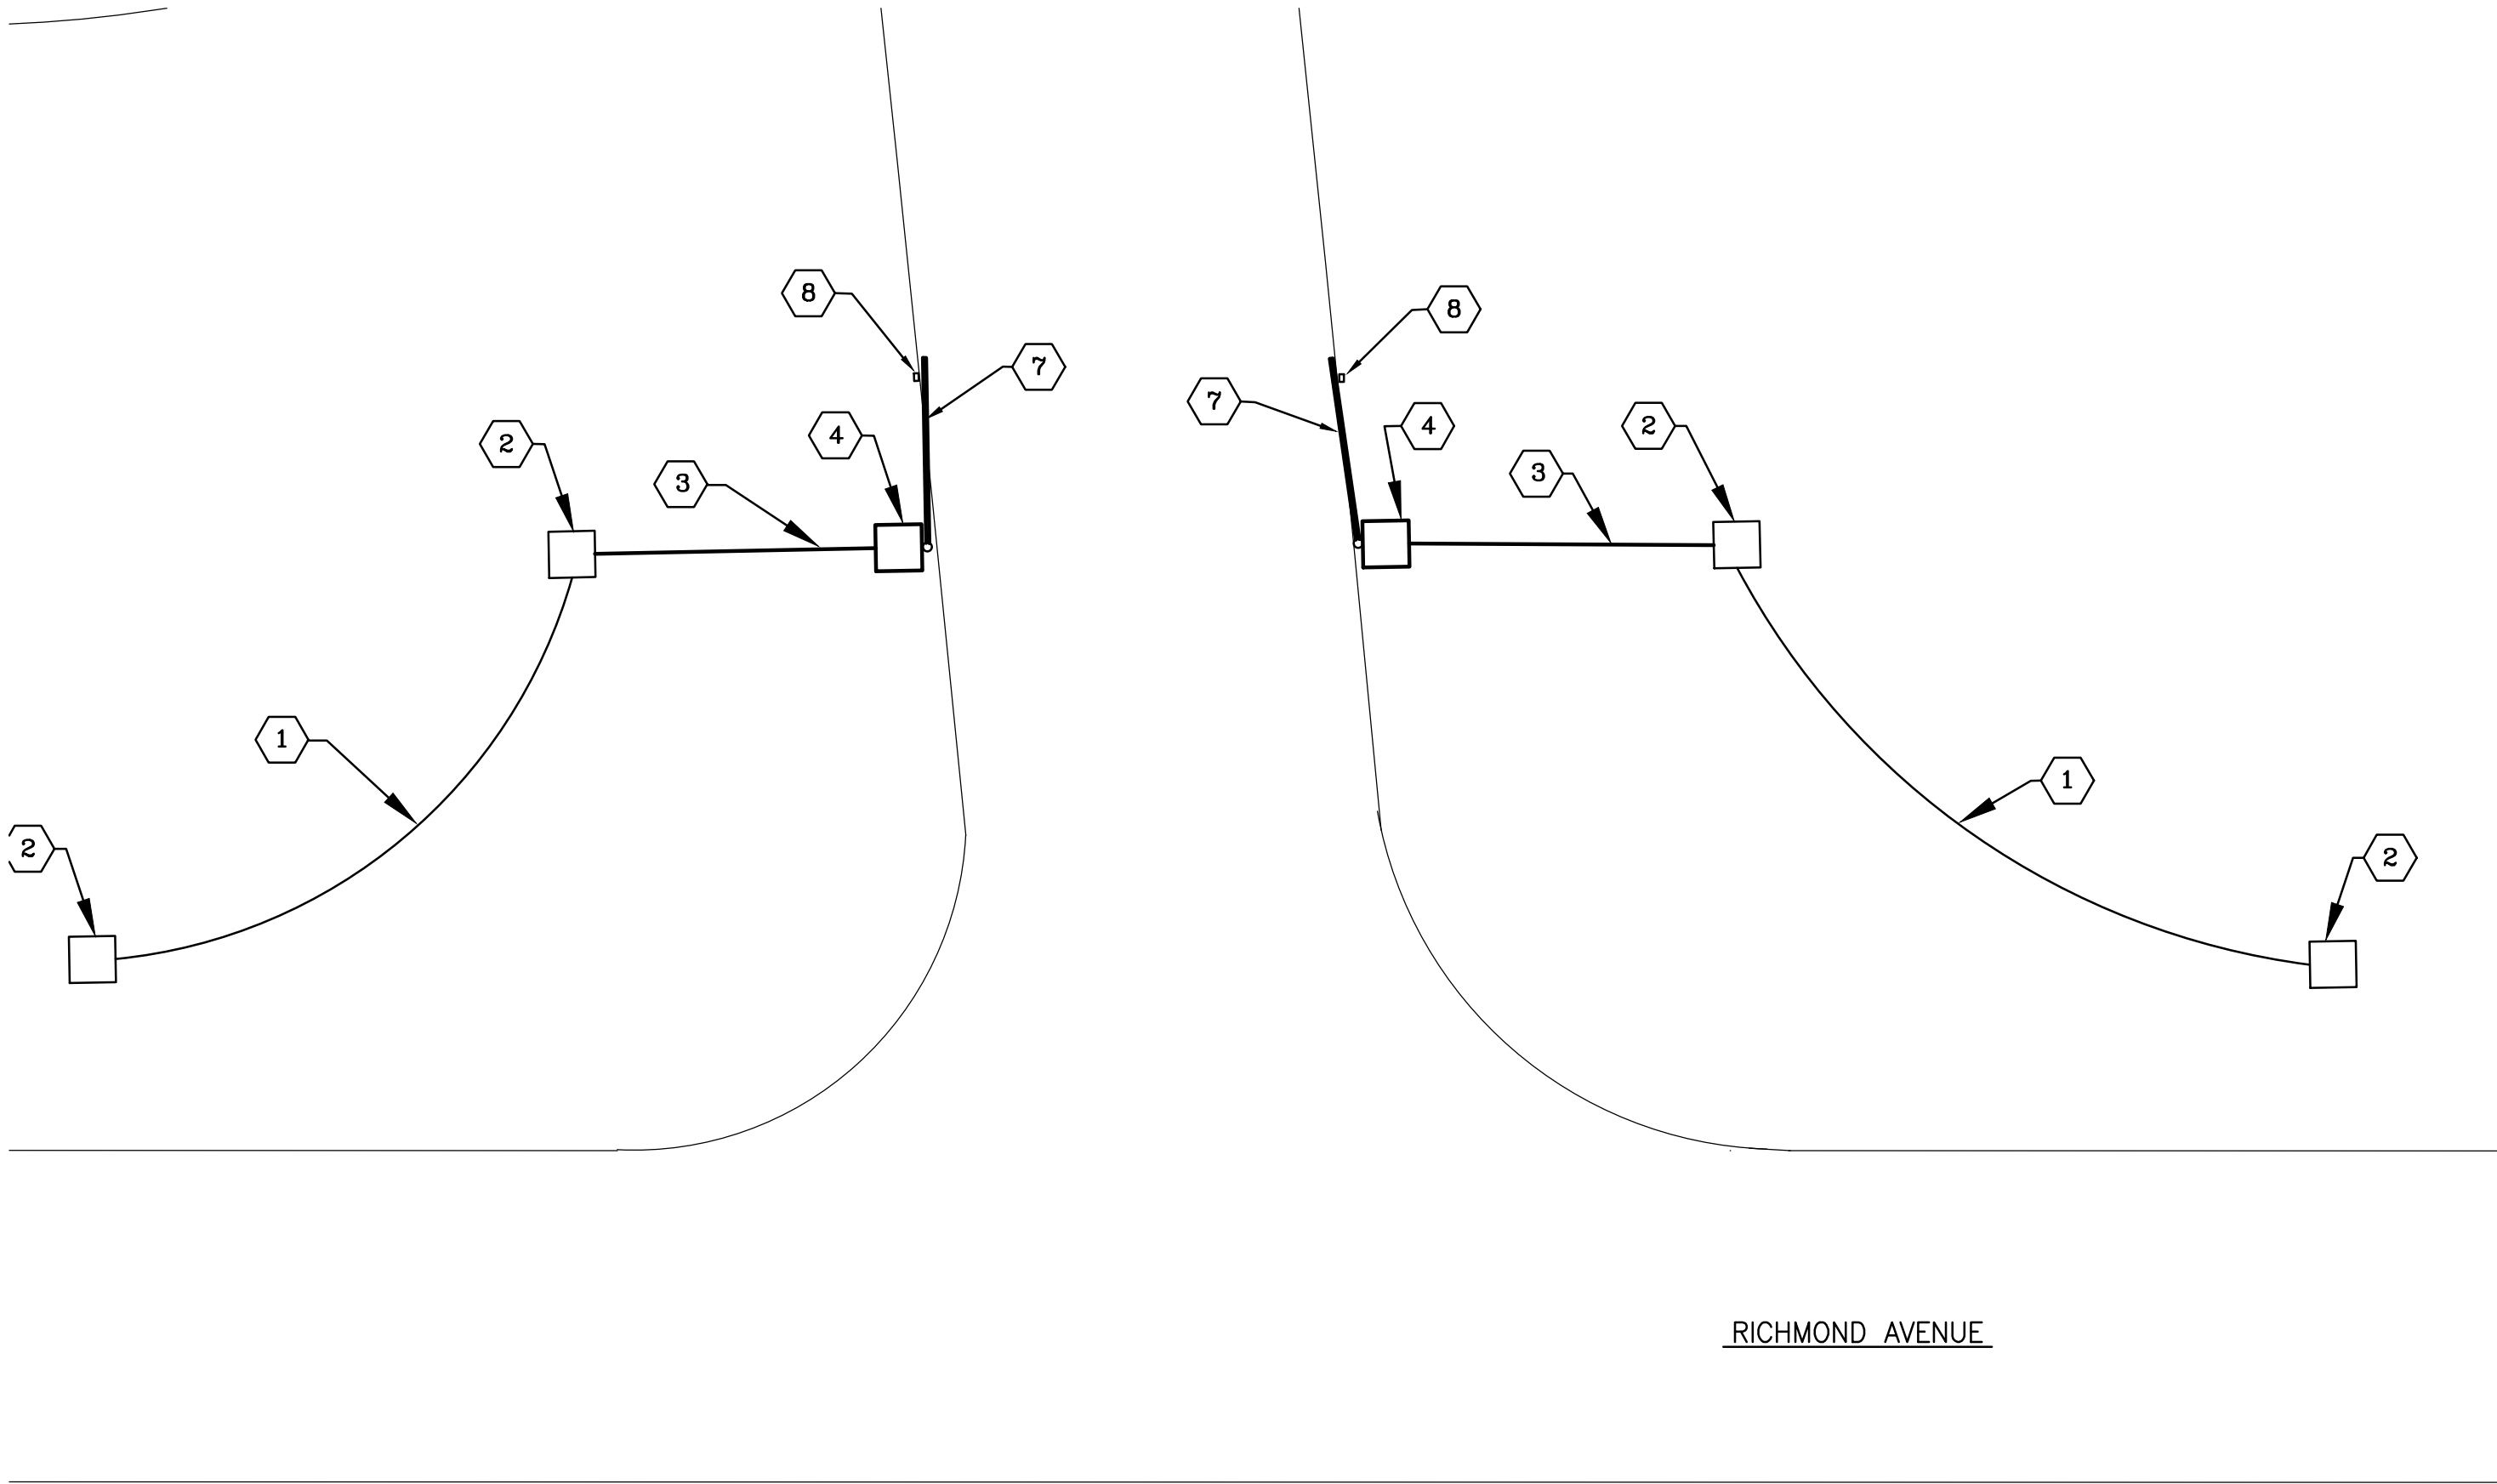

HAVENWOOD ENTRANCE
SCALE: 1"=10'

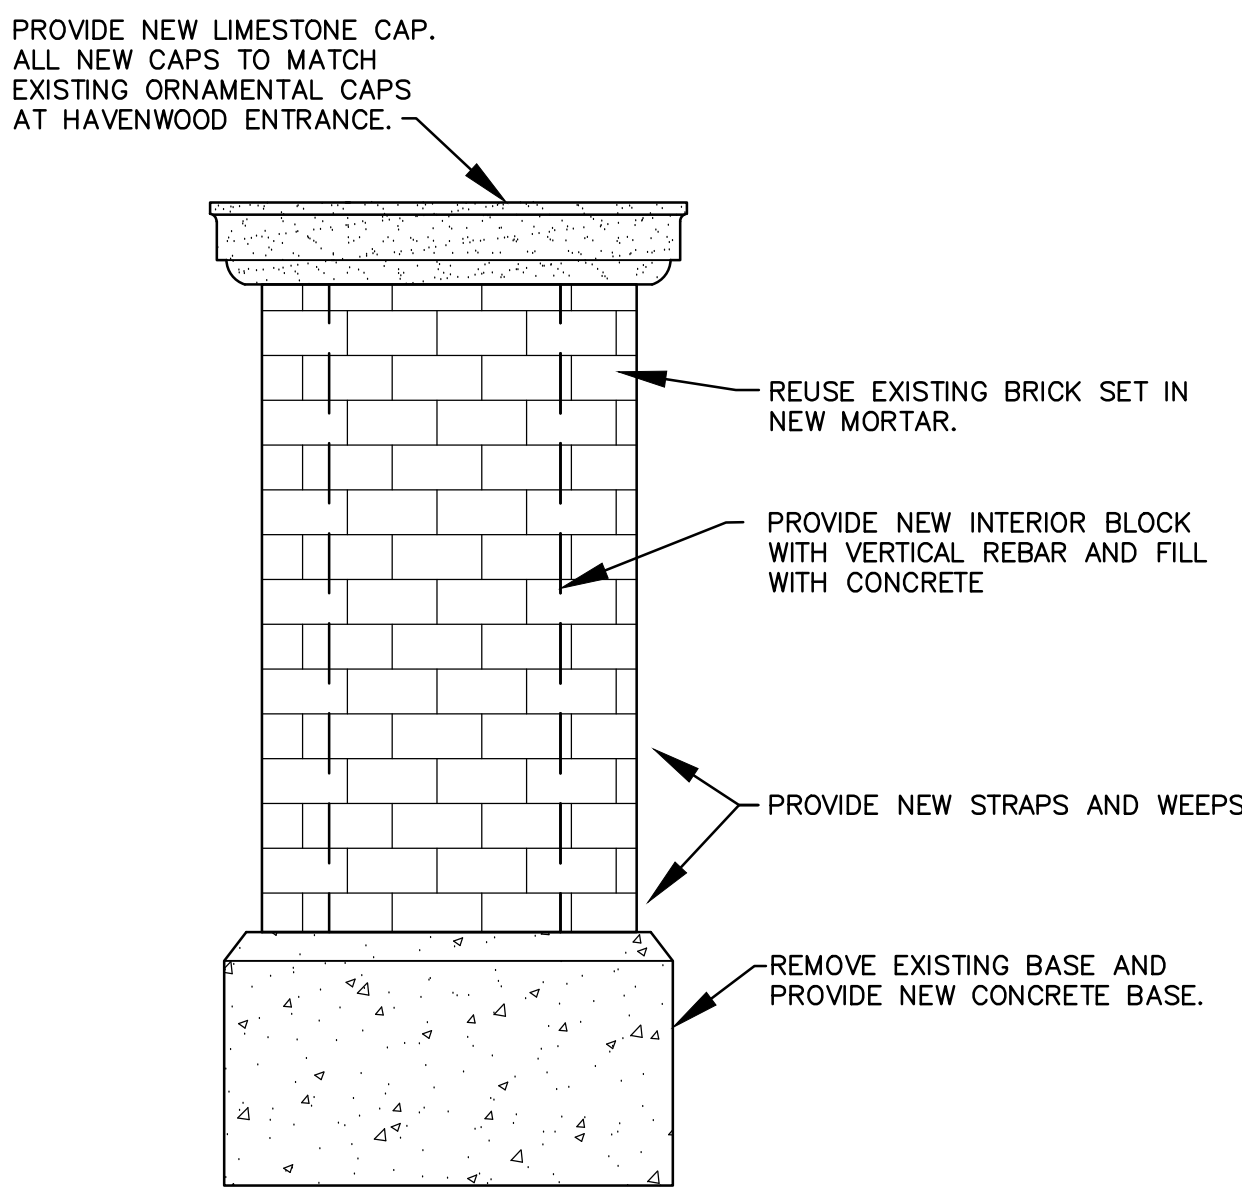


BRICK TOWER DETAIL
SCALE: NONE

GENERAL NOTES


- A. ALL NEW WROUGHT IRON IS TO MATCH EXISTING INCLUDING THICKNESS OF MATERIAL AND DETAIL.
B. PROVIDE ALL NEW HARDWARE FOR ALL GATES AND FENCES.

DRAWING NOTES

1. REMOVE EXISTING WROUGHT IRON FENCING. SANDBLAST, PRIME AND PAINT. REPAIR OR REPLACE APPROXIMATELY 10% OF DAMAGED POSTS WITH NEW TO MATCH EXISTING.
2. DISASSEMBLE EXISTING BRICK TOWER. REMOVE CONCRETE BASE AND CAP AND REPLACE WITH NEW CONCRETE. COMPLETELY REBUILD BRICK TOWER WITH NEW MORTAR. PROVIDE NEW STRAPS AND WEEPS.
3. PROVIDE NEW WROUGHT IRON FENCE SECTION(S) TO COMPLETELY MATCH EXISTING.
4. CONSTRUCT NEW BRICK TOWER WITH CONCRETE BASE AND LIMESTONE CAP. REFER TO BRICK TOWER DETAIL.
5. PROVIDE NEW SWINGING GATES THAT CAN BE SECURED TO CLOSE-OFF DRIVEWAY. WROUGHT IRON IS TO COMPLETELY MATCH EXISTING.
6. PROVIDE NEW CONCRETE STOPS FOR GATE - TO MATCH EXISTING AT HAVENWOOD ENTRANCE.
7. REPAIR EXISTING SWINGING GATES. SANDBLAST, PRIME AND PAINT. REPLACE EXISTING WHEELS.
8. REMOVE EXISTING CONCRETE STOPS FOR GATE AND REPLACE WITH NEW.

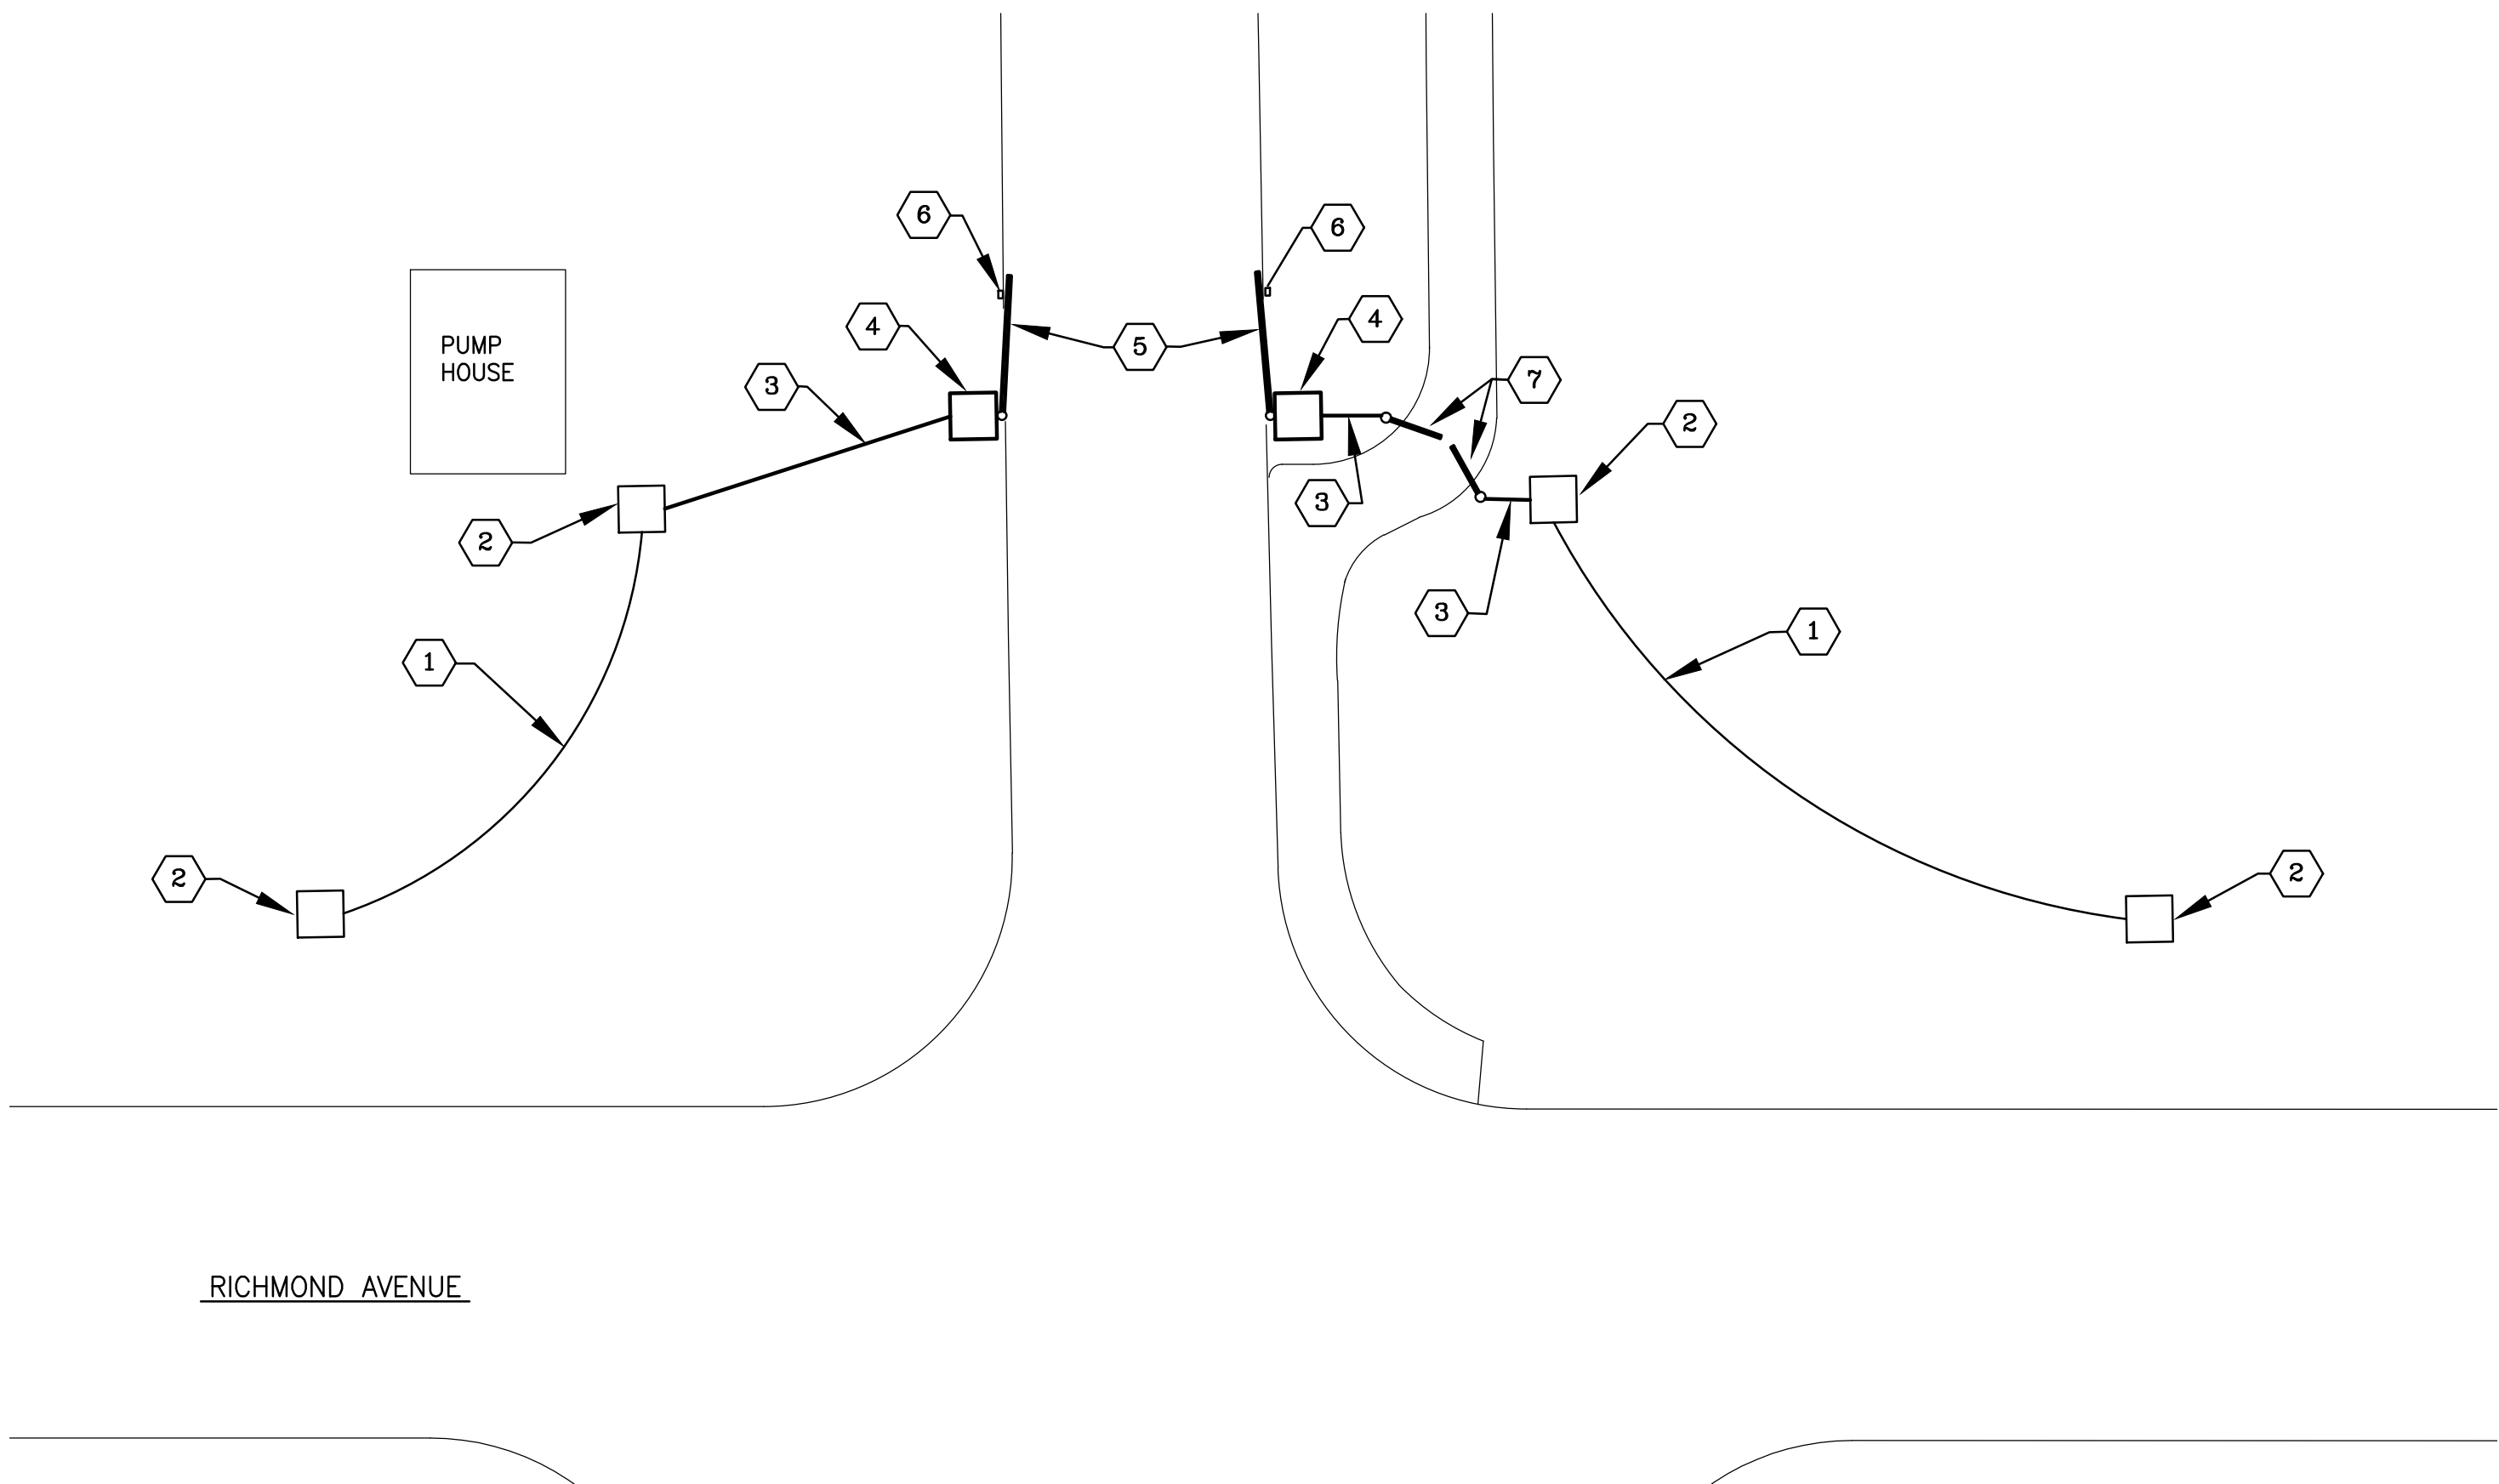

MAIN ENTRANCE
SCALE: 1"=10'

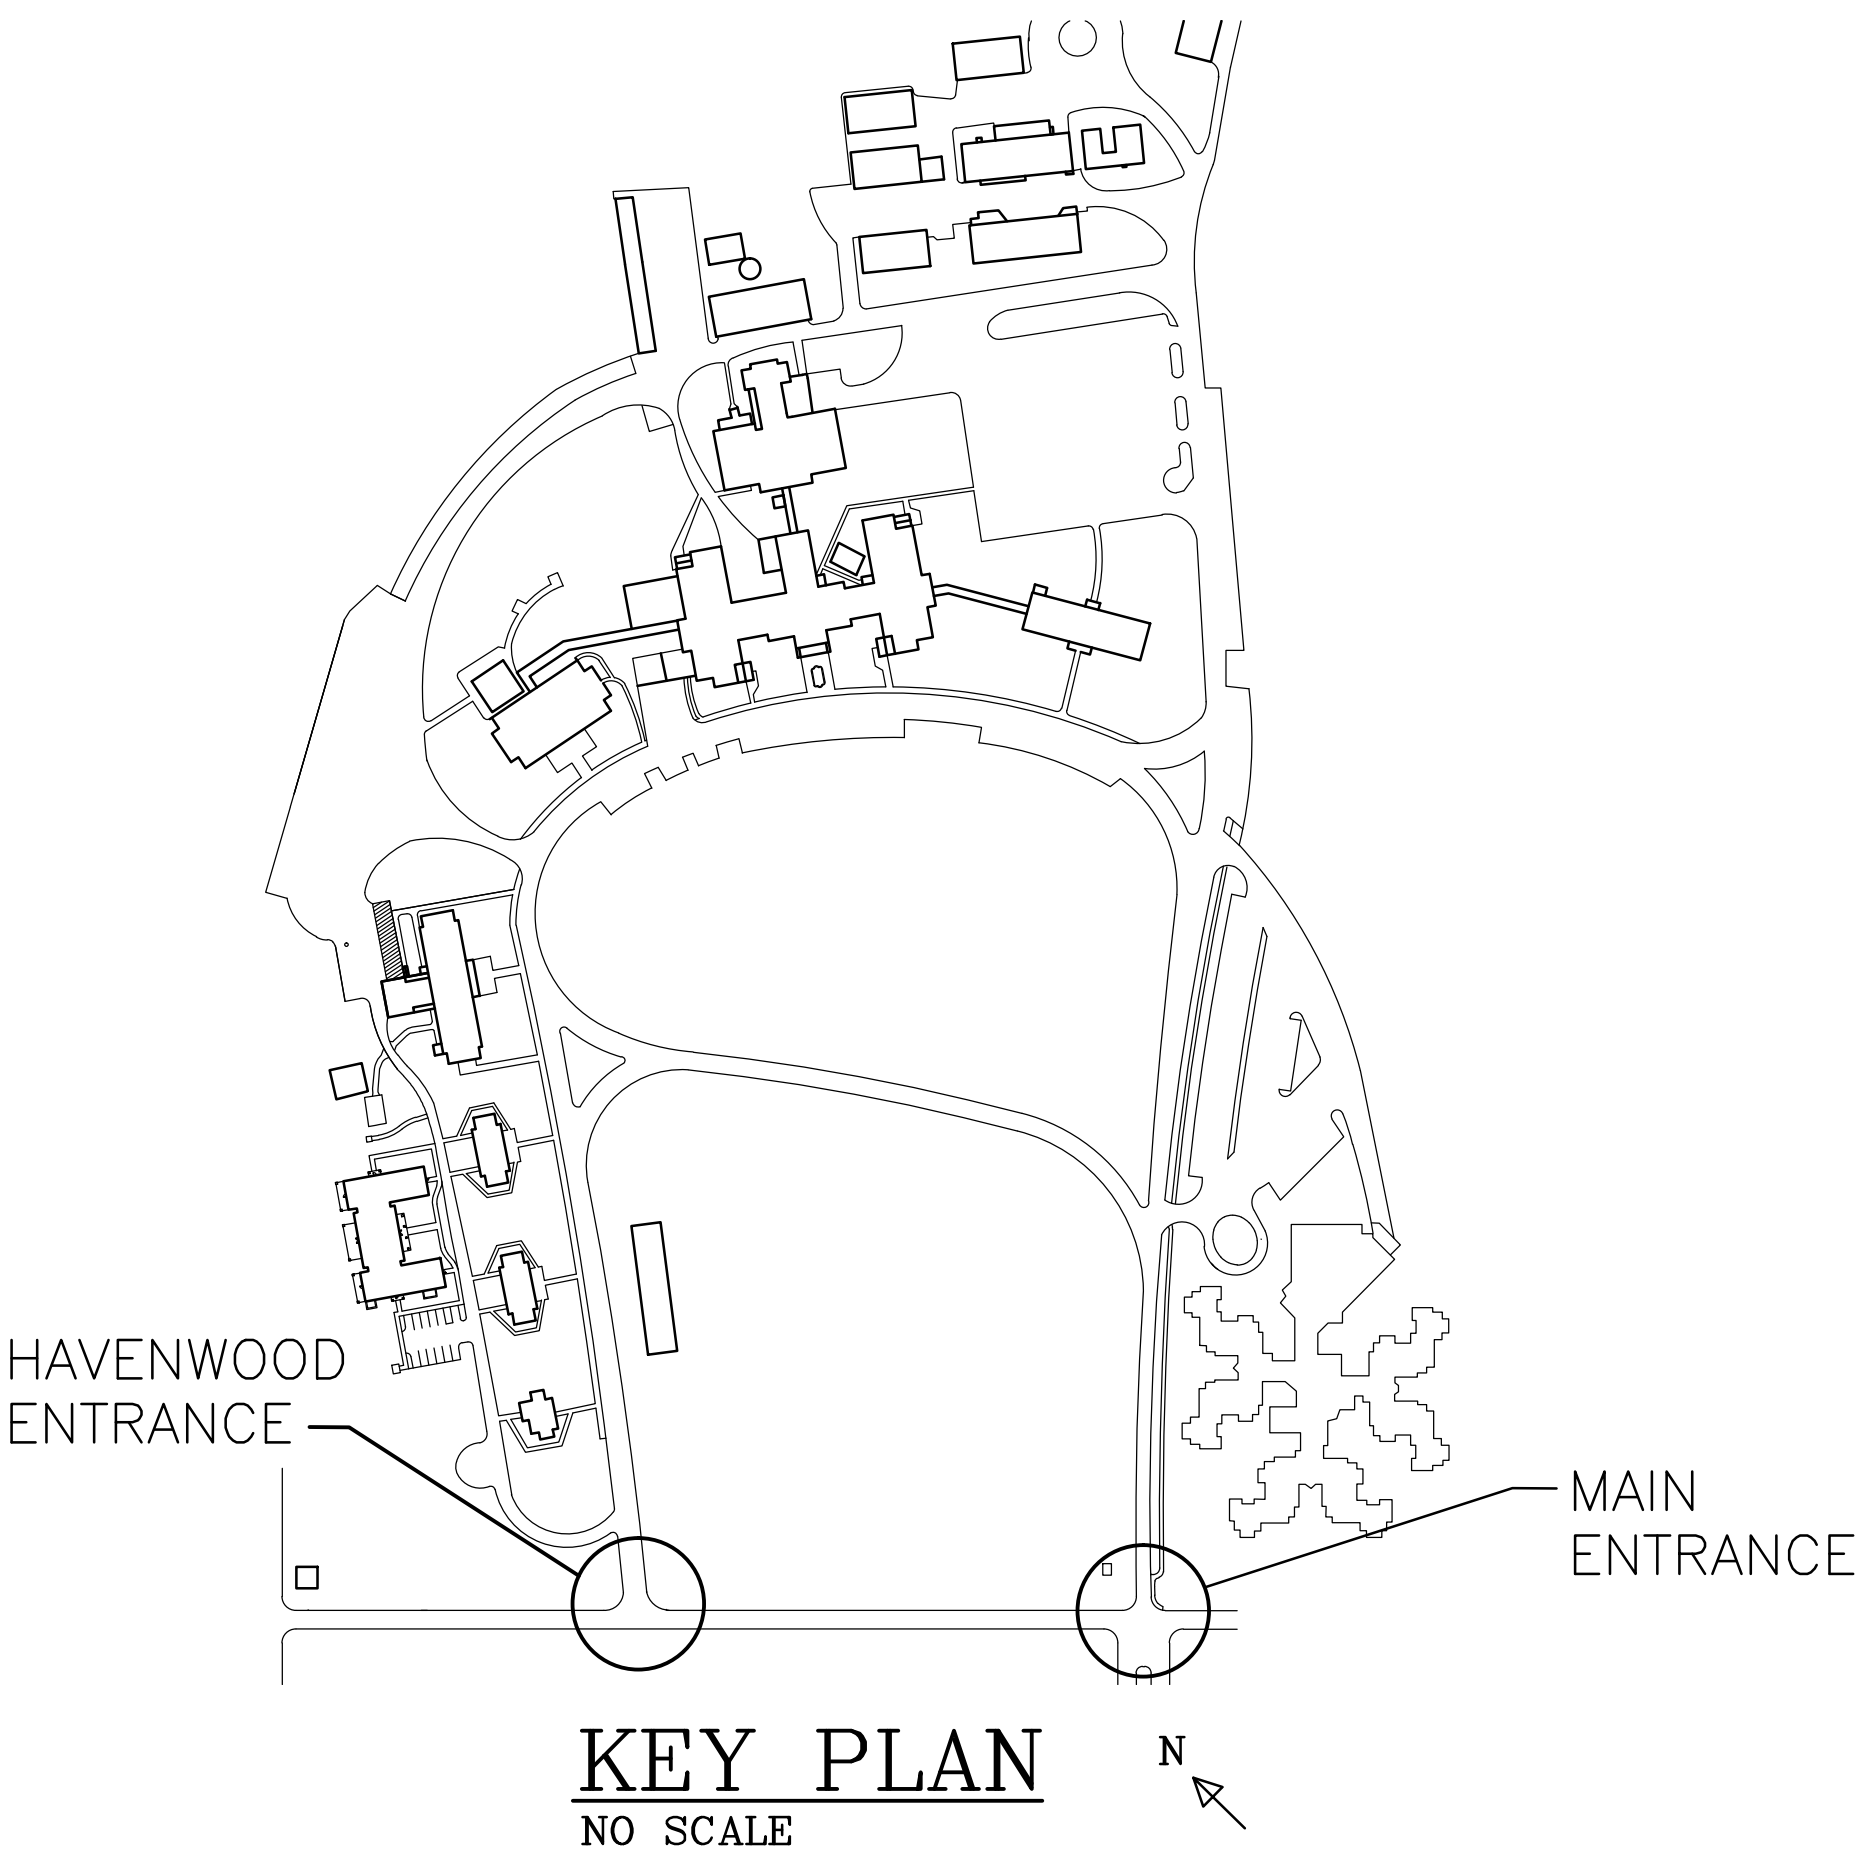

KEY PLAN
NO SCALE

		VA WESTERN NEW YORK HEALTHCARE SYSTEM 222 RICHMOND AVE BATAVIA, NEW YORK 14020	Architect	stamp	CARDIOLOGY MANAGER	DATE	ENGINEERING MANAGER	DATE	Drawing Title PARTIAL SITE PLANS AND DETAILS	Project Title ENTRANCE GATE MODIFICATIONS	Date MARCH 8, 2010		Station No. 528A	<div>Office of Facilities</div> <div>Department of Veterans Affairs</div>		
					INFECTION CONTROL	DATE	CARELINE MANAGER	DATE			13-S64-A101					
					SAFETY OFFICER	DATE	CHIEF OF STAFF	DATE	MEDICAL CENTER DIRECTOR	DATE	Building Number 1	Checked RT	Drawn RLR		Location V.A.M.C. BATAVIA, NEW YORK	
									ASSOCIATE MEDICAL CENTER DIRECTOR		DATE					
Revisions	Date															