

The SOT coverage area is highlighted in yellow.  
 The SOT data sheets are highlighted in pink.

SOT Prep

Room # 26100  
 Data sheet # 7-2-1

SOT  
 Courtyard

Room # 26100  
 Data sheet # 7-2-2

SOT Hospitals

SOT  
 Training  
 Apartment

Room # 26100  
 Data sheet # 7-2-3

SOT  
 Outpatient  
 Pharmacy

SOT Outpatient  
 Clinic


OVERALL SECOND FLOOR PLAN  
 Scale: 1/8" = 1'-0"

SOT 2nd Floor



The SAI (average area) is highlighted in yellow.

The SAI Area offset and outer room is highlighted in pink.

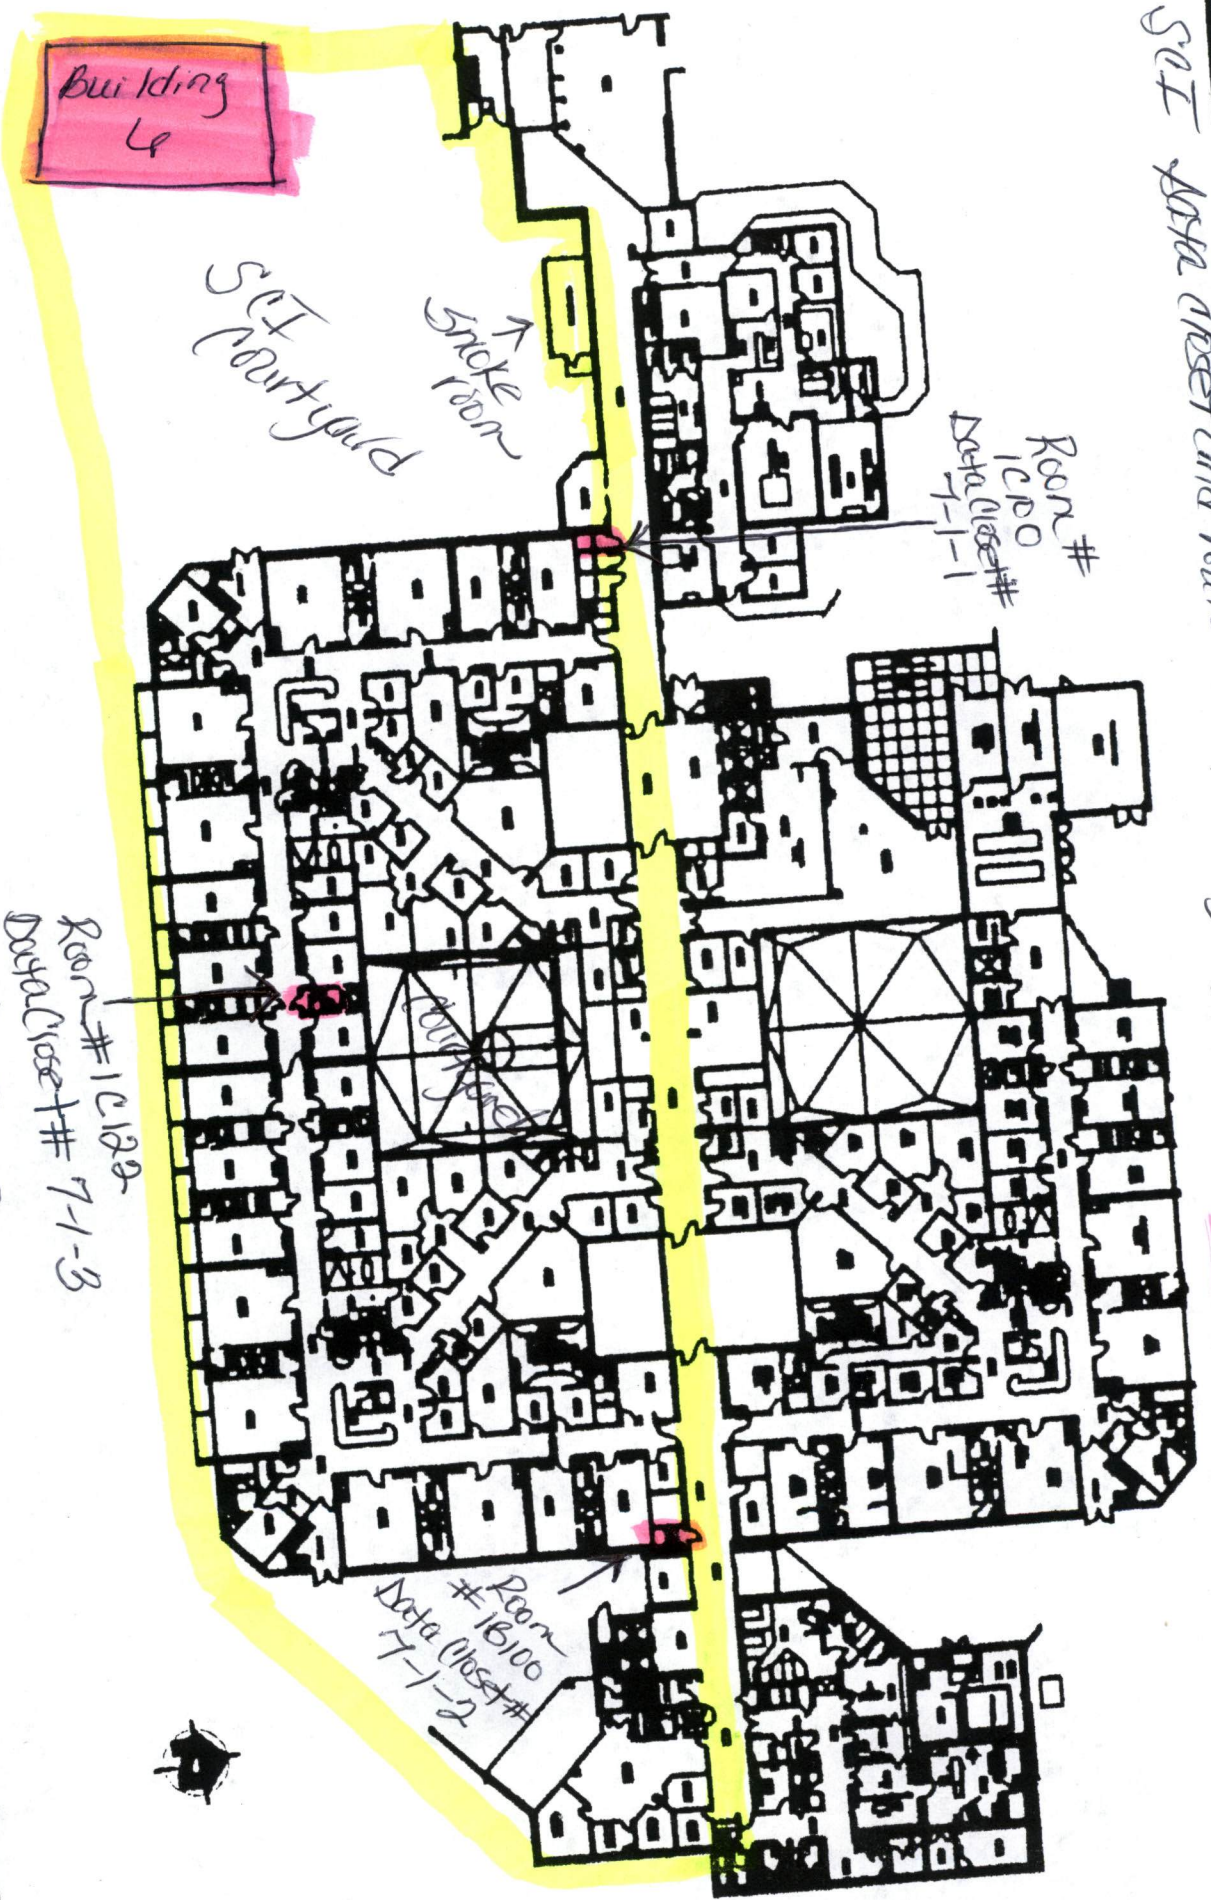

GENERAL NOTE: ROOM FLOOR PLAN

SAI 1st Floor

VEALIE CASSELL, K. WOODS, ARCHITECTS, INC.  
CROWELL, FLEMMING, LEV, PARKER & WOODSMAN, INC., ARCHITECTS-ENGINEERS  
PICKERING, WOOTEN, SMITH & WATERS, INC., CONSULTING ENGINEERS  
THOMPSON, HALL & ASSOCIATES, INC.

ROOM #	120 AND 121
FLOOR PLAN	7
DATE	7/1/00
BY	V.A.M.