




**C1 WATERING STATION - FRONT ELEVATION**  
1"=1'-0"

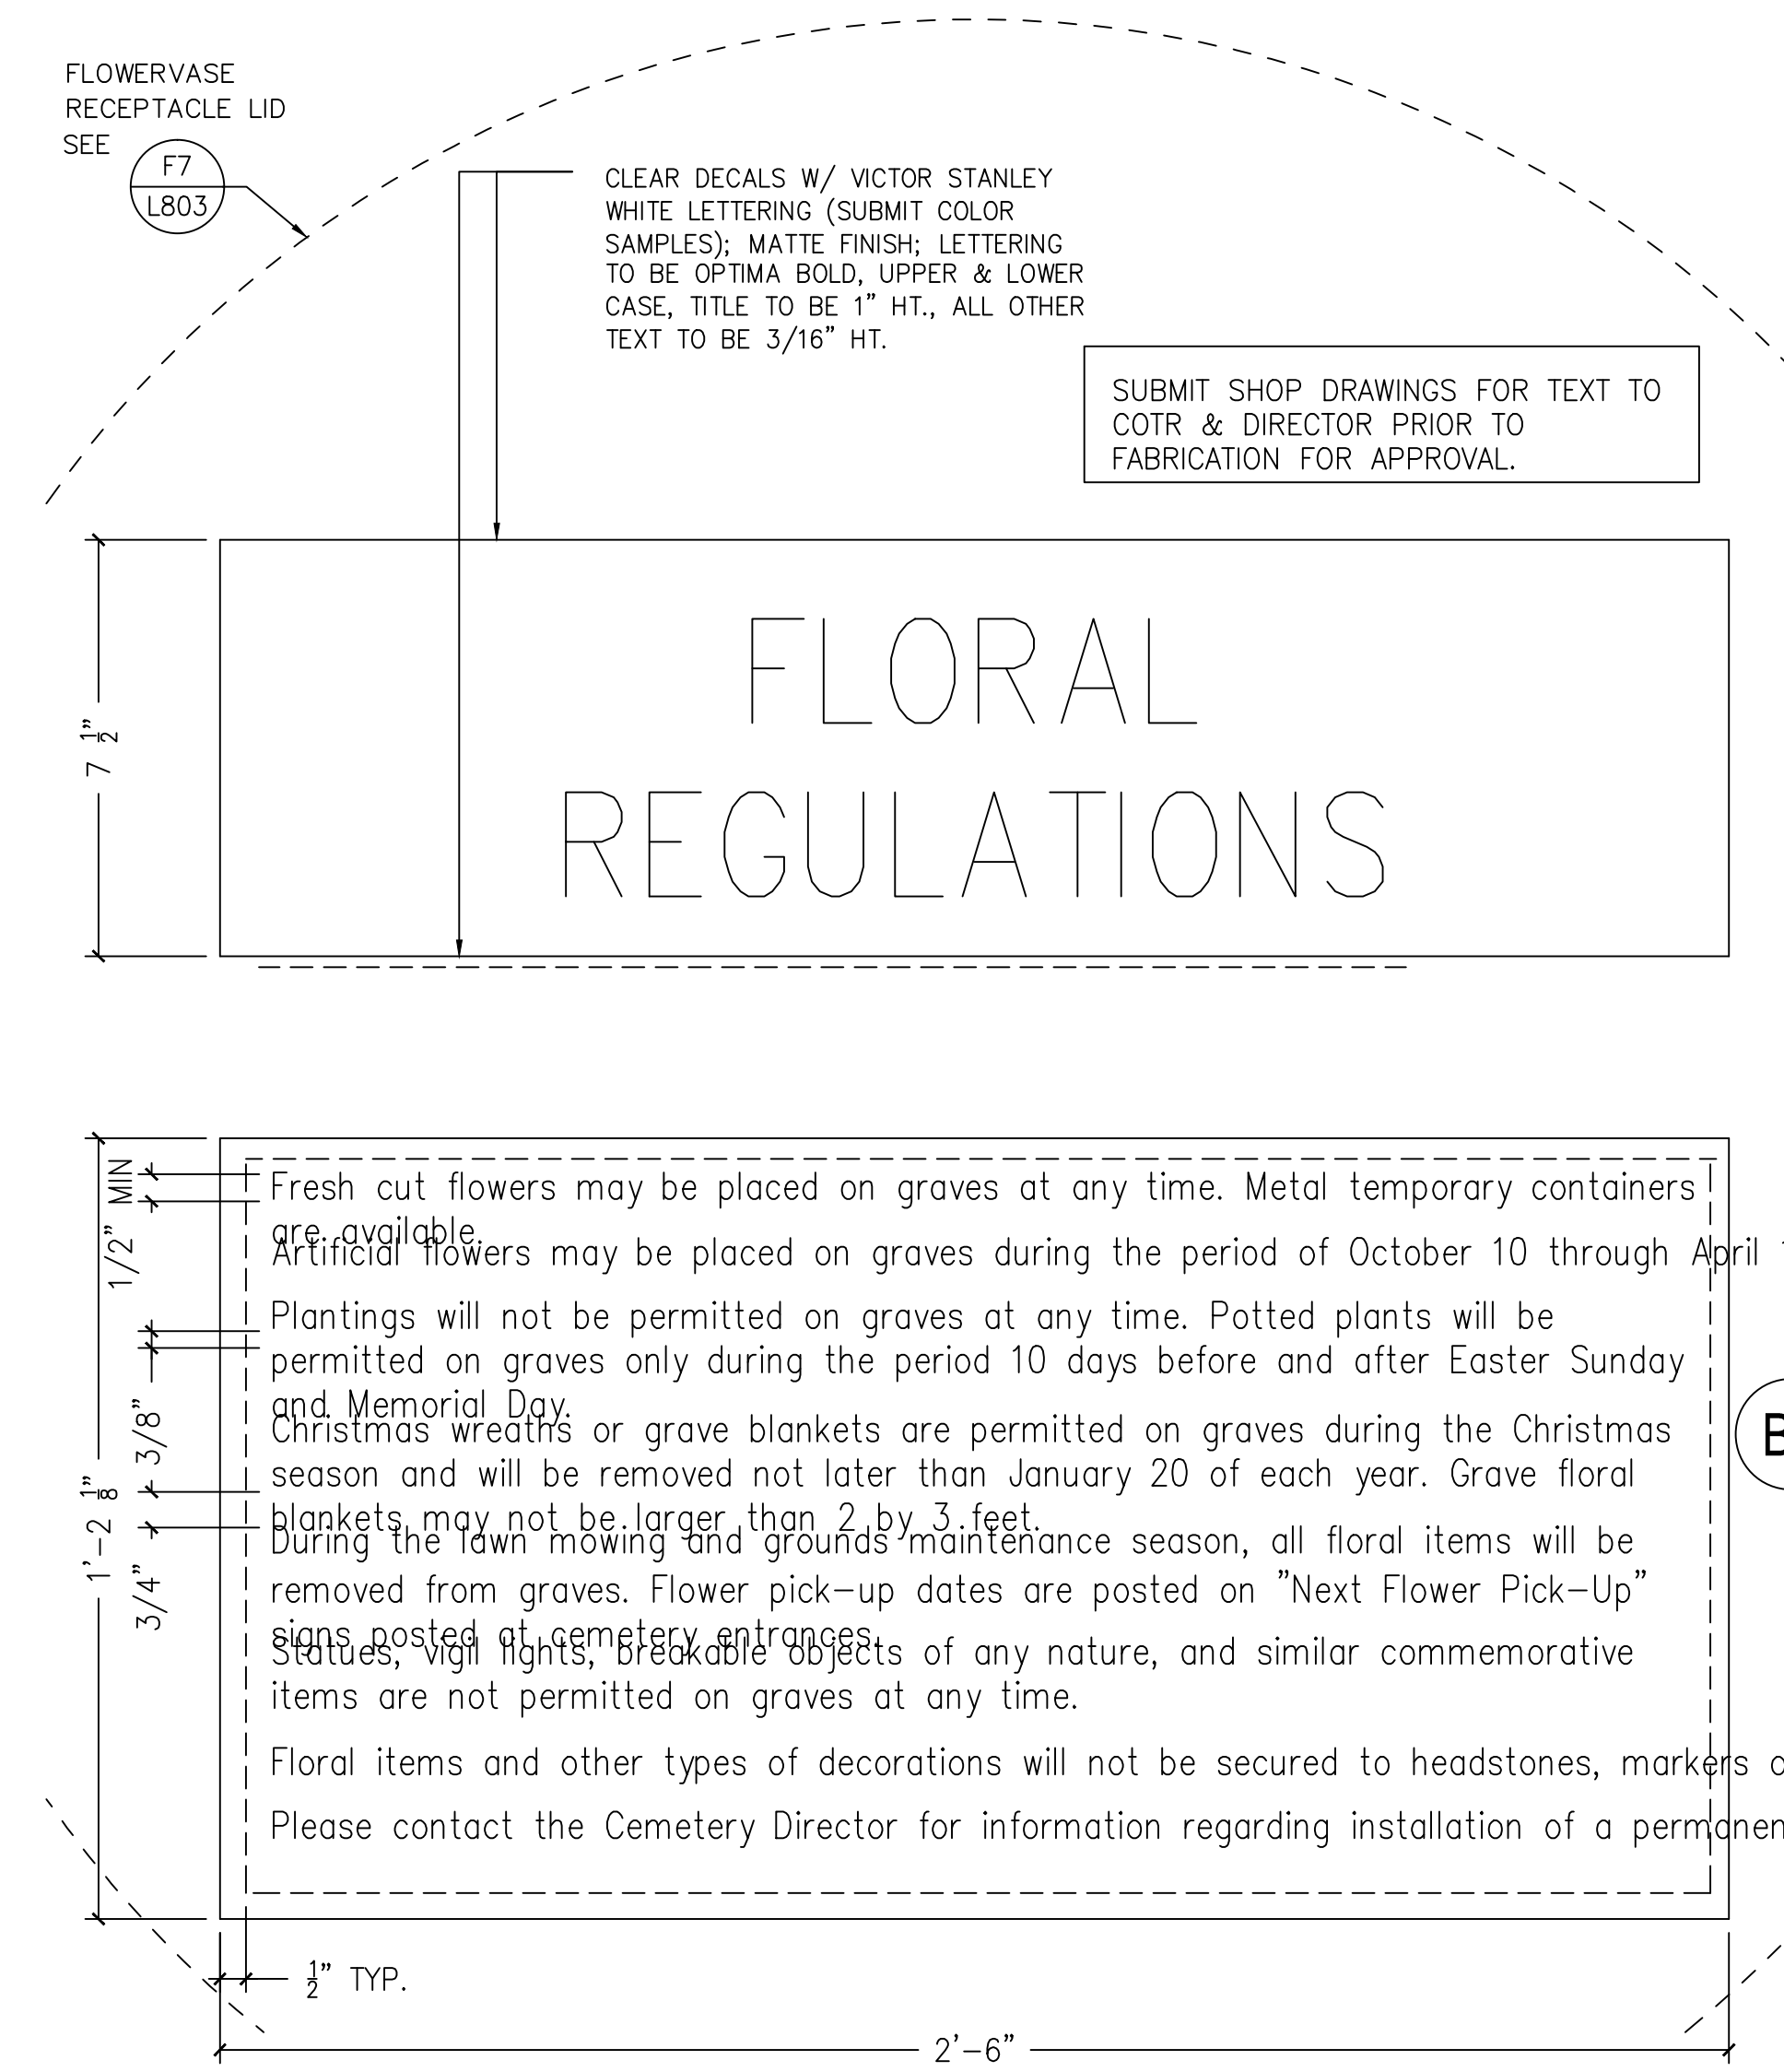


**C5 WATERING STATION - FLORAL REGULATIONS DECALS**  
NOT TO SCALE

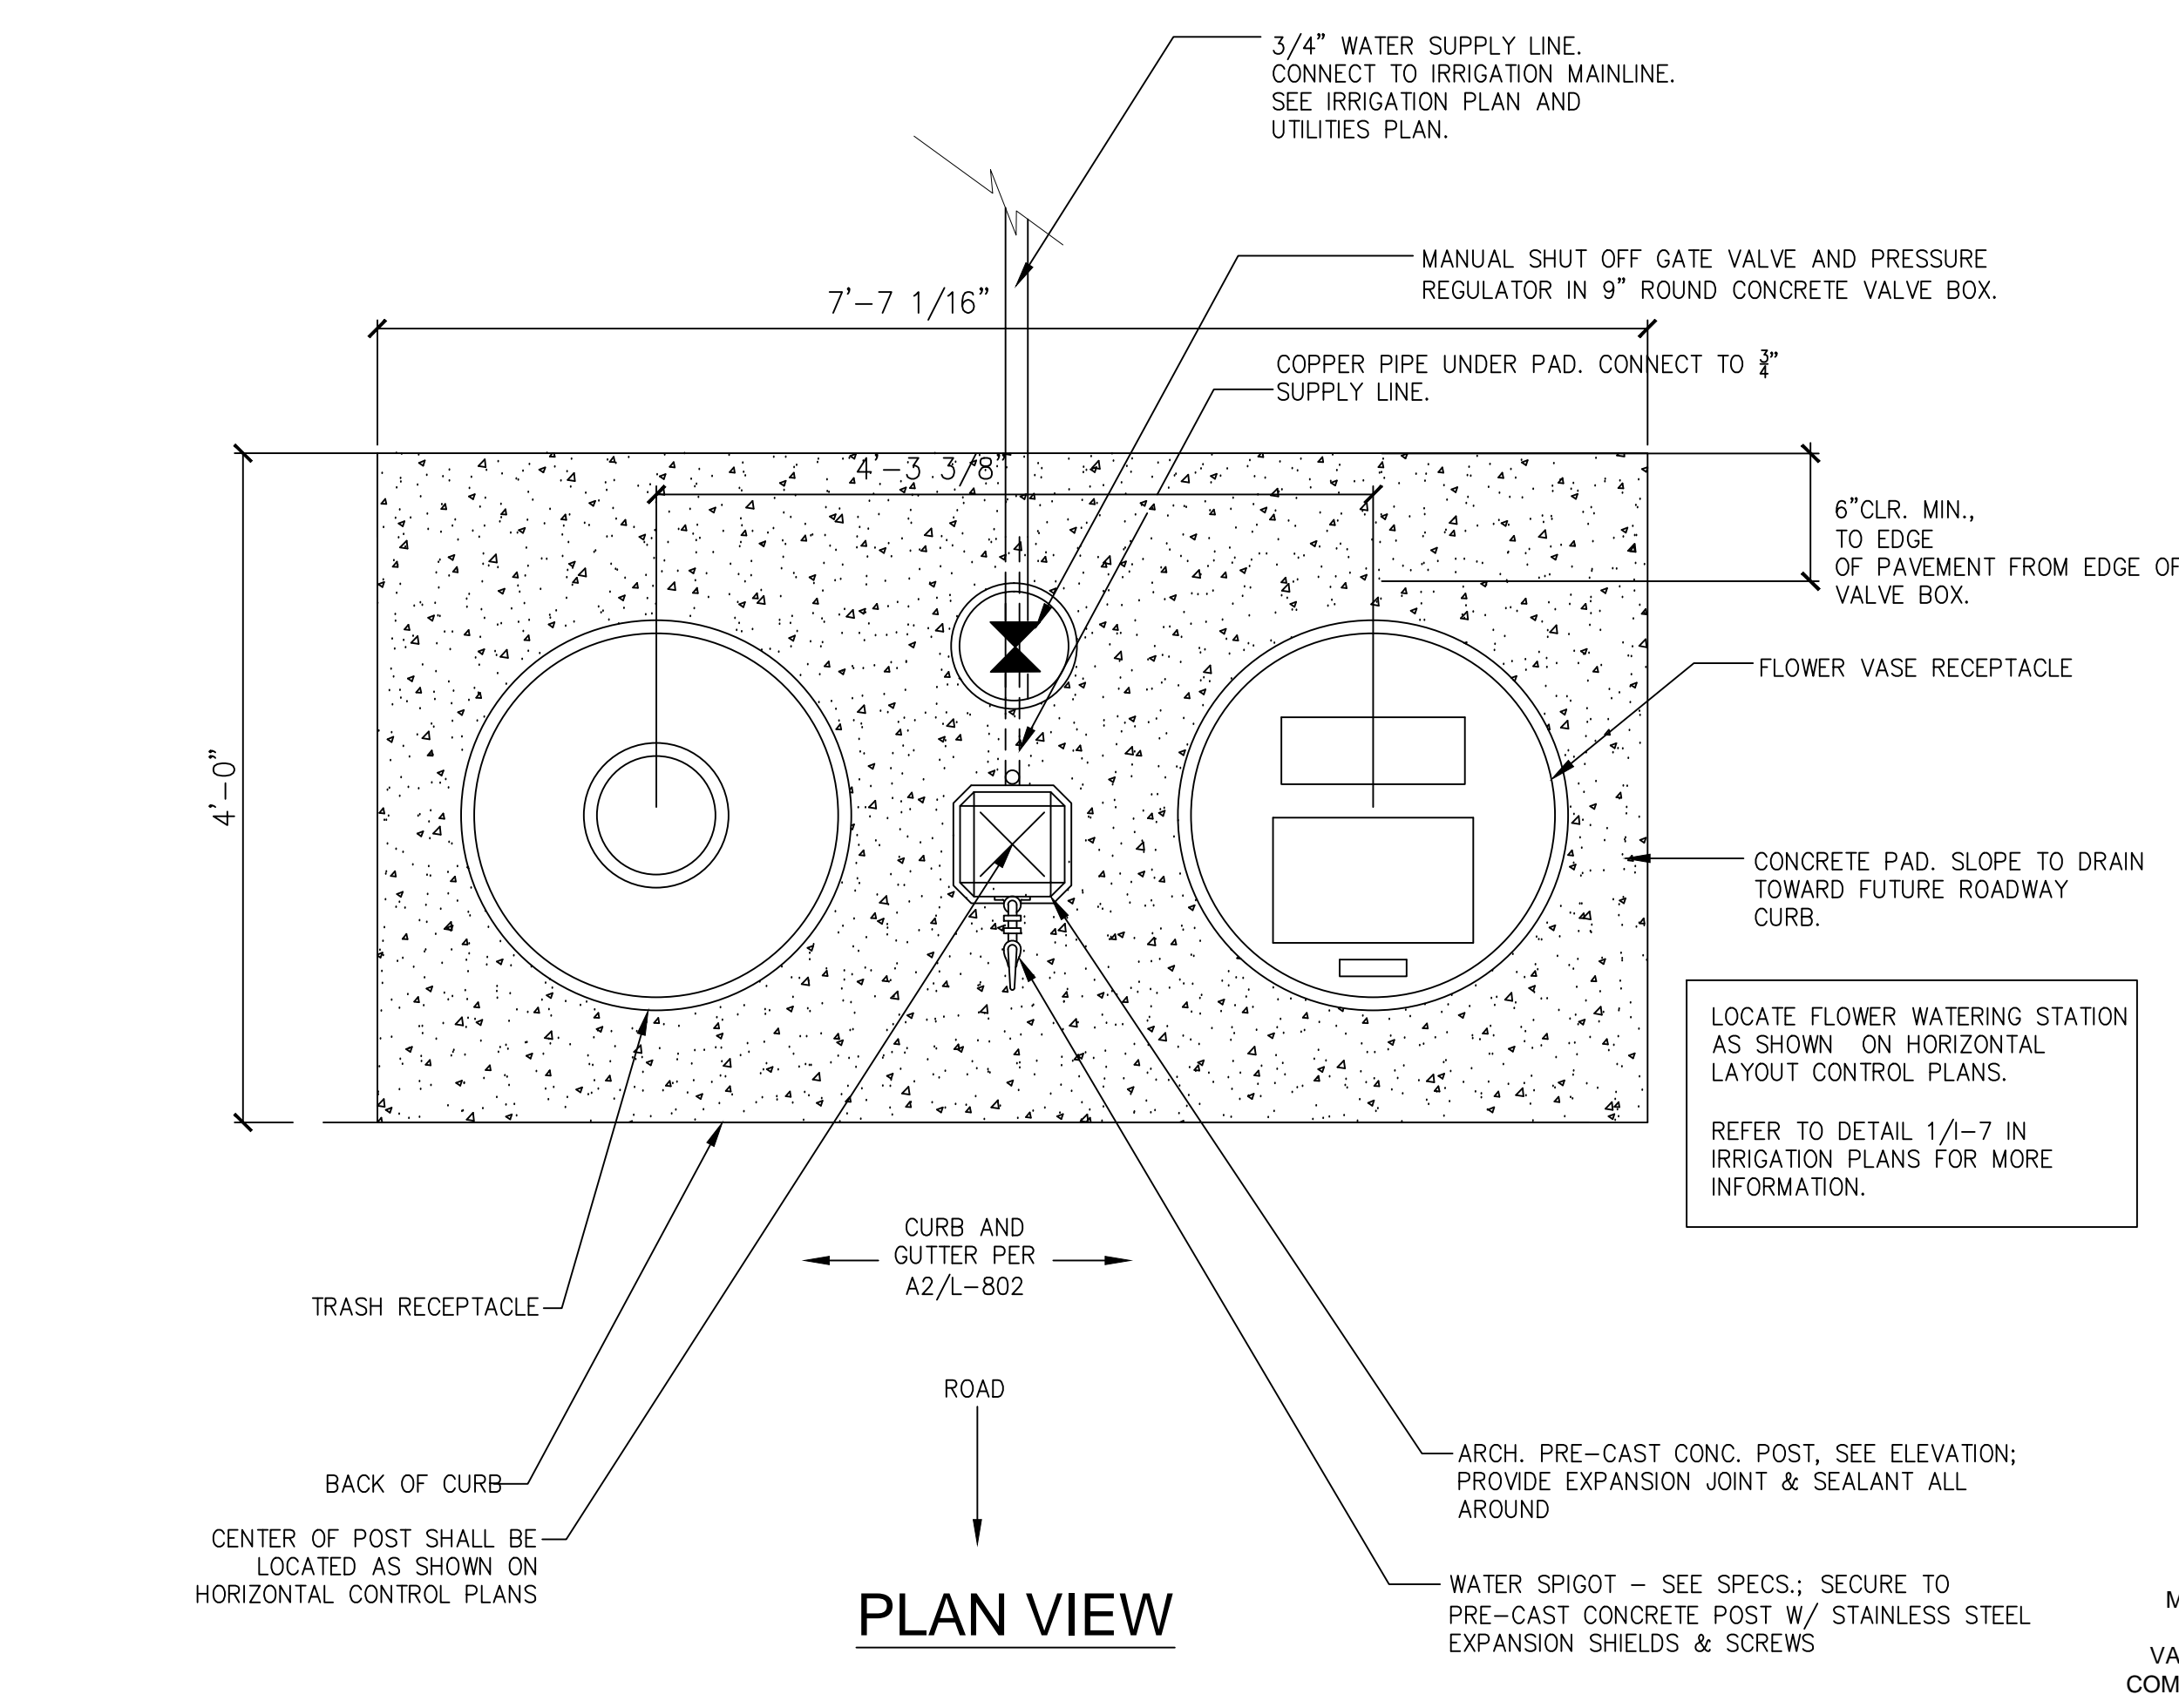

**F1 WATERING STATION - PLAN VIEW**  
1"=1'-0"

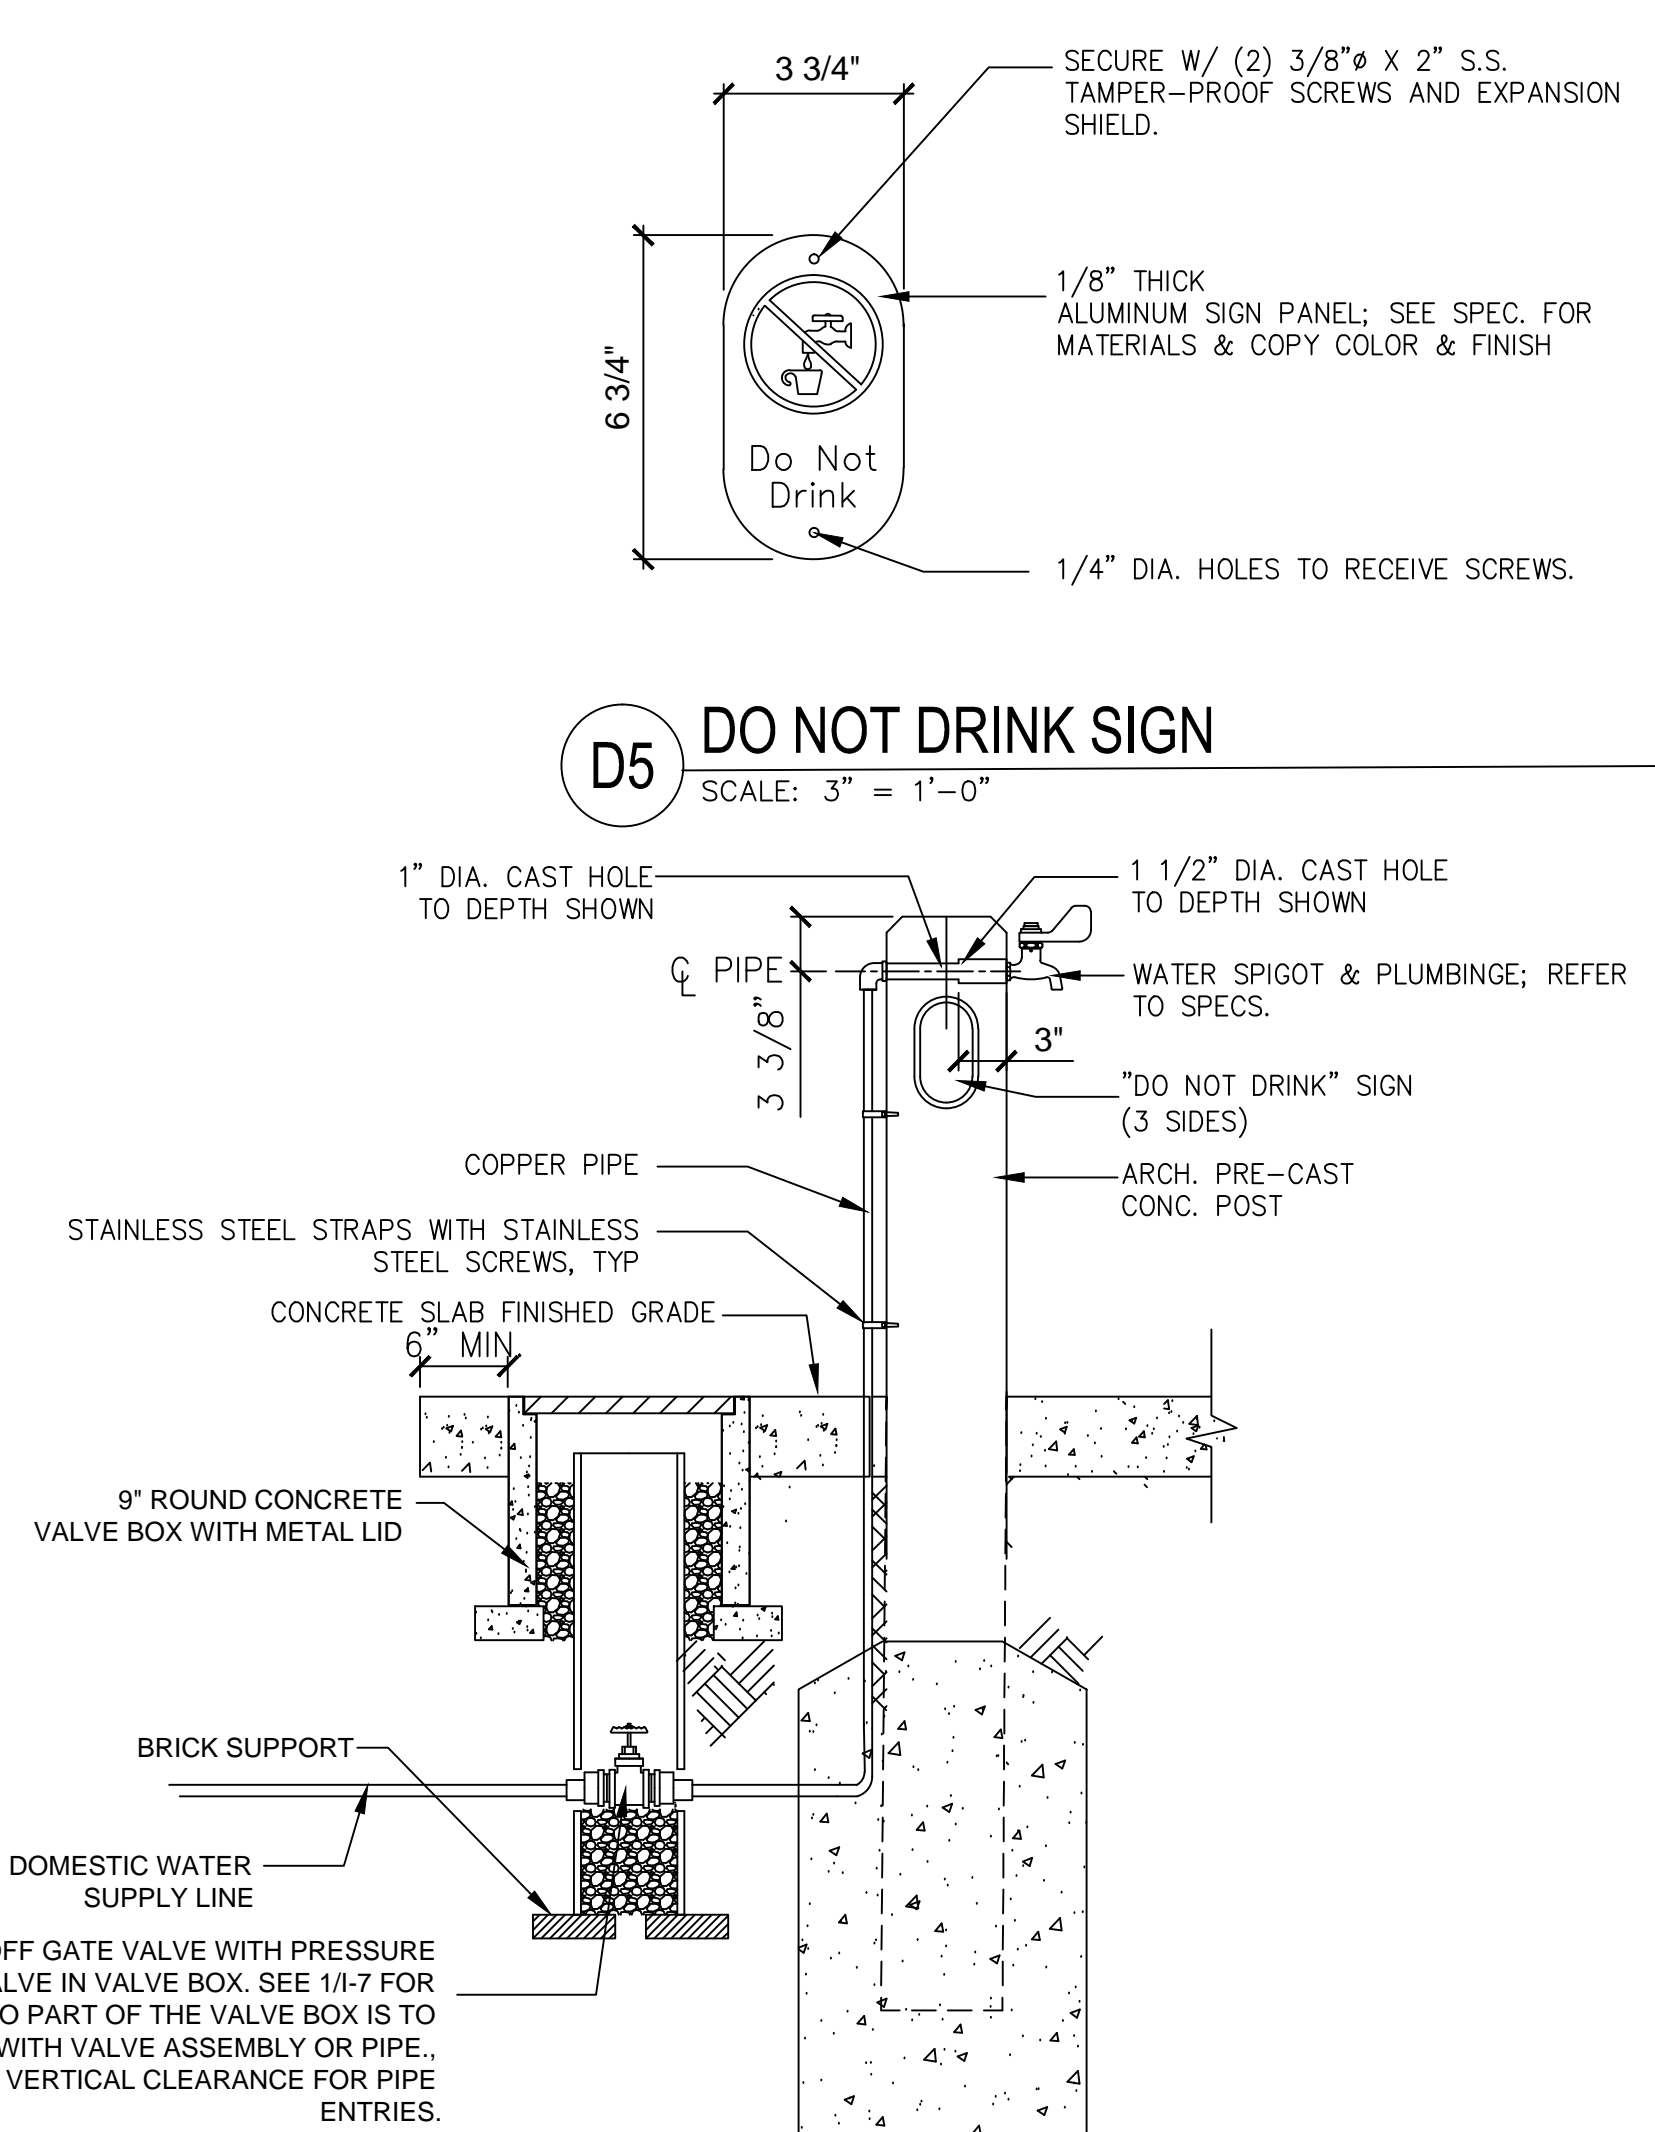

**F4 WATERING STATION PEDESTAL**  
1"=1'-0"

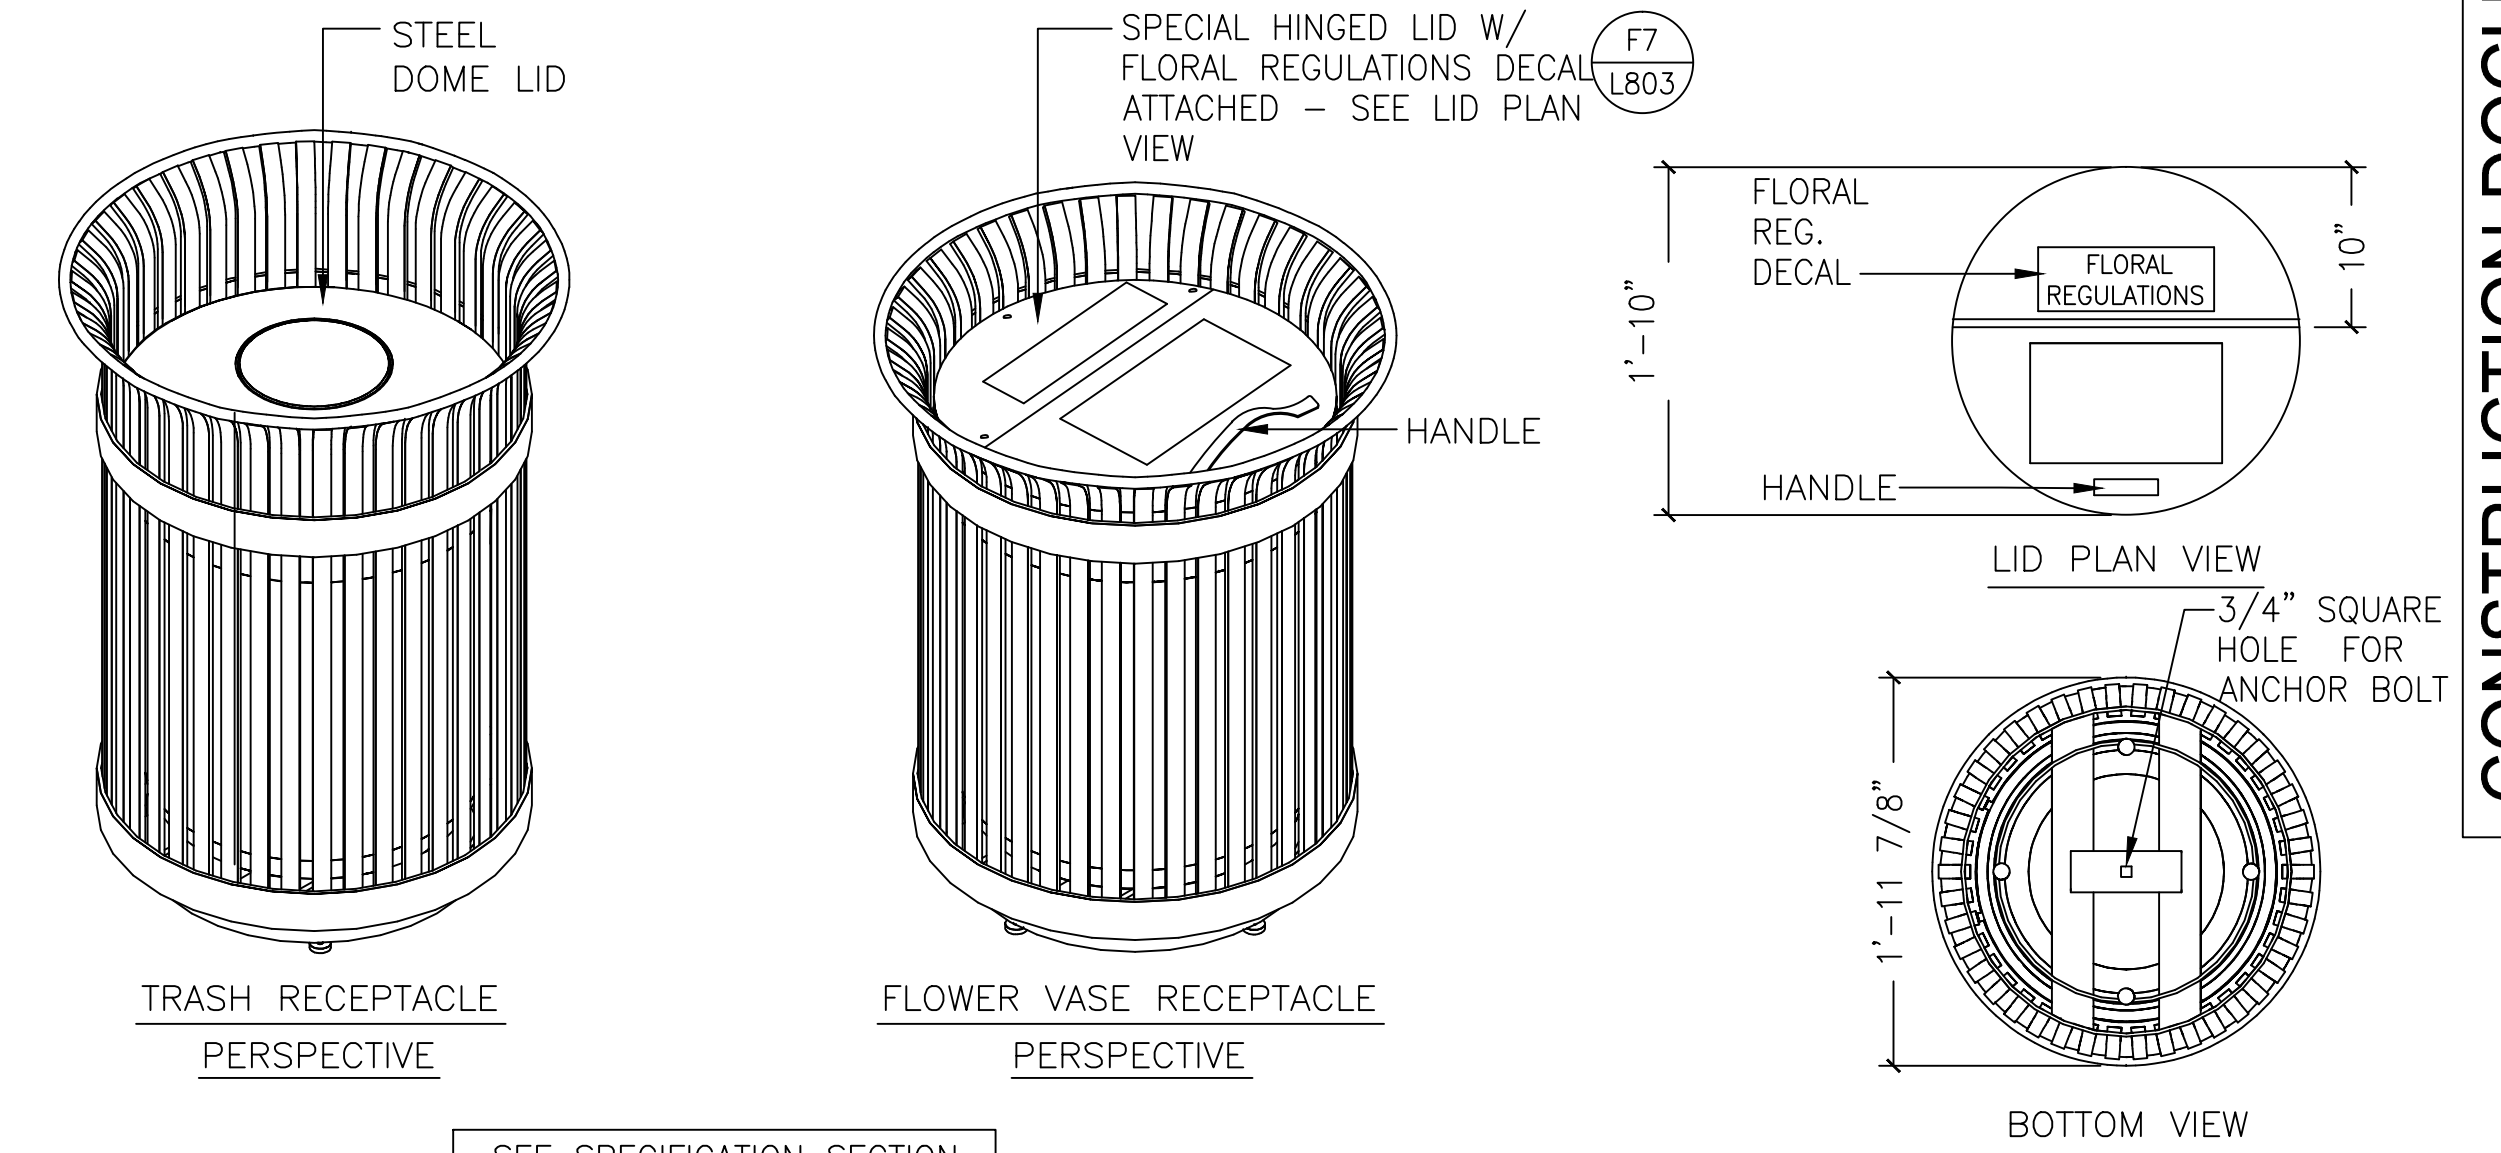


**B7 RECEPTACLES - PERSPECTIVE VIEW**  
NOT TO SCALE

**B9 FLOWER VASE RECEPTACLE TOP AND BOTTOM VIEW**  
NOT TO SCALE

SEE SPECIFICATION SECTION 02800 FOR TRASH AND FLOWER VASE RECEPTACLES

P.O. DRAWER 330 - DUNKIRK, MD 20754 USA  
TOLL FREE: (800) 368-2573 (USA & CANADA)  
TEL (301) 855-8300 - FAX (410) 257-7579  
WEB SITE: HTTP://WWW.VICTORSTANLEY.COM  
THIS PRODUCT IS COVERED BY U.S. PATENT D417,053

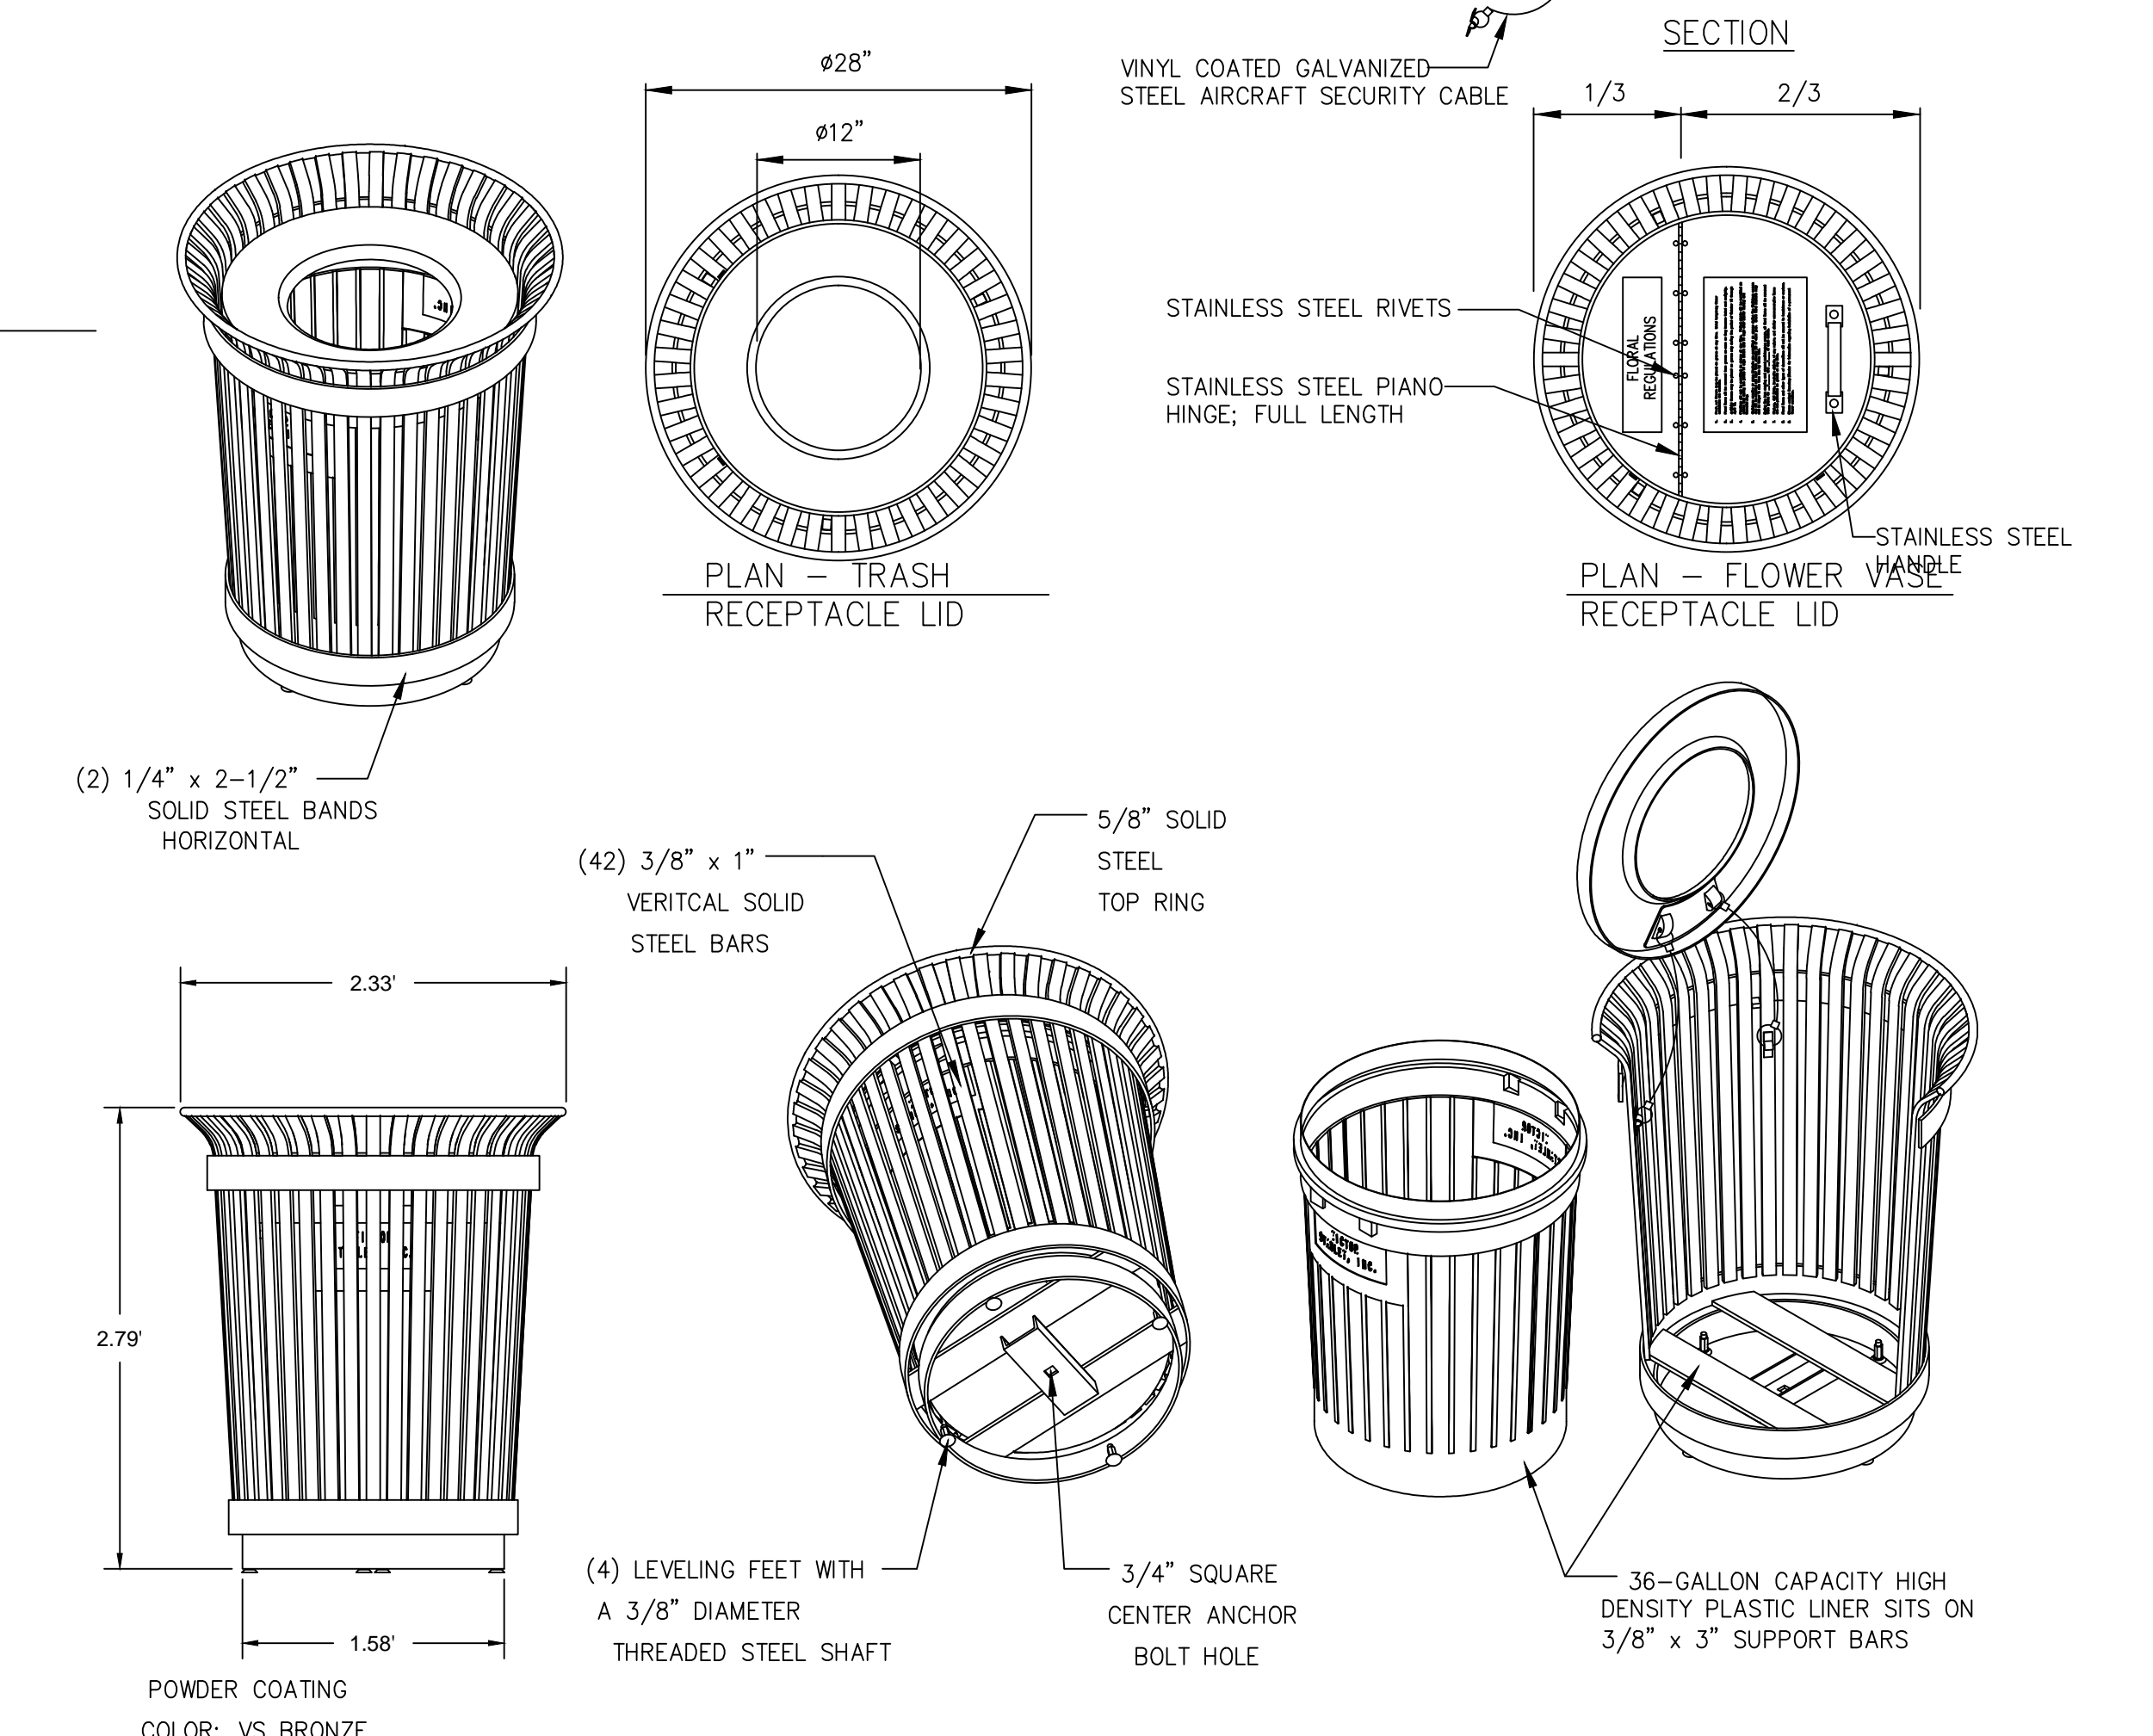

**CUSTOM PLAQUES & DECALS**

PROVIDE AND INSTALL PRESSURE SENSITIVE VINYL OUTDOOR DECALS. THE TEXT "FLOWER VASES" SHALL BE APPLIED TO ALL SOLID HINGED LIDS. THE TEXT "TRASH" SHALL BE APPLIED TO ALL PERMETER RINGS OF THE OPEN STYLE LIDS. CONFIRM LAYOUT AND SIZE OF LETTERS WITH COTR.

**LIDS**

PROVIDE AND INSTALL PRESSURE SENSITIVE VINYL OUTDOOR DECALS. THE TEXT "FLOWER VASES" SHALL BE APPLIED TO ALL SOLID HINGED LIDS. THE TEXT "TRASH" SHALL BE APPLIED TO ALL PERMETER RINGS OF THE OPEN STYLE LIDS. CONFIRM LAYOUT AND SIZE OF LETTERS WITH COTR.

1. STANDARD WITH TAPERED FORMED LID (AS SHOWN).

2. PROVIDE HINGED SOLID COVER LID WITH HANDLE. LID HINGE TO BE PLACED A 1/3 CHORD POSITION ON LID. HINGE TO BE STAINLESS STEEL PIANO STYLE. PROVIDE SS HANDLE.

**NOTES:**

1. DRAWING NOT TO SCALE. DO NOT SCALE DRAWINGS.

2. ALL FABRICATED METAL COMPONENTS ARE STEEL SHOTBLASTED, ETCHED, PHOSPHATIZED, PREHEATED, AND ELECTROSTATICALLY POWDER-COATED WITH T.G.I.C. POLYESTER POWDER COATINGS. PRODUCTS ARE FULLY CLEANED AND PRETREATED, PREHEATED AND COATED WHILE HOT TO FILL CREVICES AND BUILD COATING FILM. COATED PARTS ARE THEN FULLY CURED TO COATING MANUFACTURER'S SPECIFICATIONS. THE THICKNESS OF THE RESULTING FINISH COAT AVERAGES 8-10 MILS (200-250 MICRONS).

3. PRODUCT MUST BE PERMANENTLY AFFIXED TO THE GROUND SLAB AT ALL FOUR LEGS.

4. STAINLESS STEEL ANCHOR BOLTS TO BE PROVIDED BY CONTRACTOR

5. HOT DIP GALVANIZE BEFORE POWDER COATING. SEE WRITTEN SPECIFICATIONS FOR DETAILS.

6. ALL SPECIFICATIONS ARE SUBJECT TO CHANGE. CONTACT MANUFACTURER FOR DETAILS.

7. THIS PRODUCT IS SHIPPED FULLY ASSEMBLED.

**F7 TRASH AND VASE RECEPTACLES**  
NOT TO SCALE

C:\Share\Share\MSK II Drawings\Louisiana\CADD - dmpg Phase 1A\Landscaping & Civil\23-L-803-Site Furn Details-Watering Station.dwg 4-01-13 10:46:16 AM cemuradg

**Carter-Burgess**  
A Wholly Owned Subsidiary of Jacobs  
Consultants in Architecture, Engineering, Planning, and the Environment  
Sacramento Office  
180 Promenade Circle, Suite 300  
Sacramento, California 95834  
(916) 929-3323 Fax (916) 929-1772

Subconsultant List	
DREYFUSS & BLACKFORD	3540 FOLSOM BOULEVARD, SACRAMENTO, CA 95816 (916) 453-1234
CAPITAL ENGINEERING CONSULTANTS	11020 SUN CENTER DRIVE, RANCHO CORDOVA, CA 95670 (916) 851-3500
ECOM ENGINEERING INC.	1796 TRIBUTE ROAD, SUITE 100 SACRAMENTO, CA (916) 641-5600
BUHLER & BUEHLER STRUCTURAL ENGINEERS, INC.	600 Q STREET, STE. 200, SACRAMENTO, CA. 95811 (916) 443-0303
W.L. BURLE ENGINEERS, PA	111 S. WALNUT STREET, GREENVILLE, MS 38702 (662) 332-2619
AQUA ENGINEERING, INC.	4803 INNOVATION DRIVE, FORT COLLINS, CO 80525 (970) 229-9668
THE SIERRA WEST GROUP, LLC	2730 GATEWAY OAKS DRIVE, STE. 110 SACRAMENTO, CA. 95833 (916) 925-4000



NATIONAL CEMETERY ADMINISTRATION

Drawing Title		Project Title		Date:
SITE FURNITURE DETAILS		"PORT HUDSON" NATIONAL CEMETERY GRAVESITE EXPANSION PHASE 1A		OCTOBER 07, 2011
Approved: Director, Office of Construction Management	Building Number	Checked: WMR	Drawn: RJM	Project No.: 870CM3023A
Approved: Director, Project Management Service	Location	"PORT HUDSON" NATIONAL CEMETERY ZACHARY, LOUISIANA		DRAWING NO.: L-803
				Dwg. 49 of 66