



**1 SOUTH ELEVATION**  
A2 SCALE: 1/4" = 1'-0"

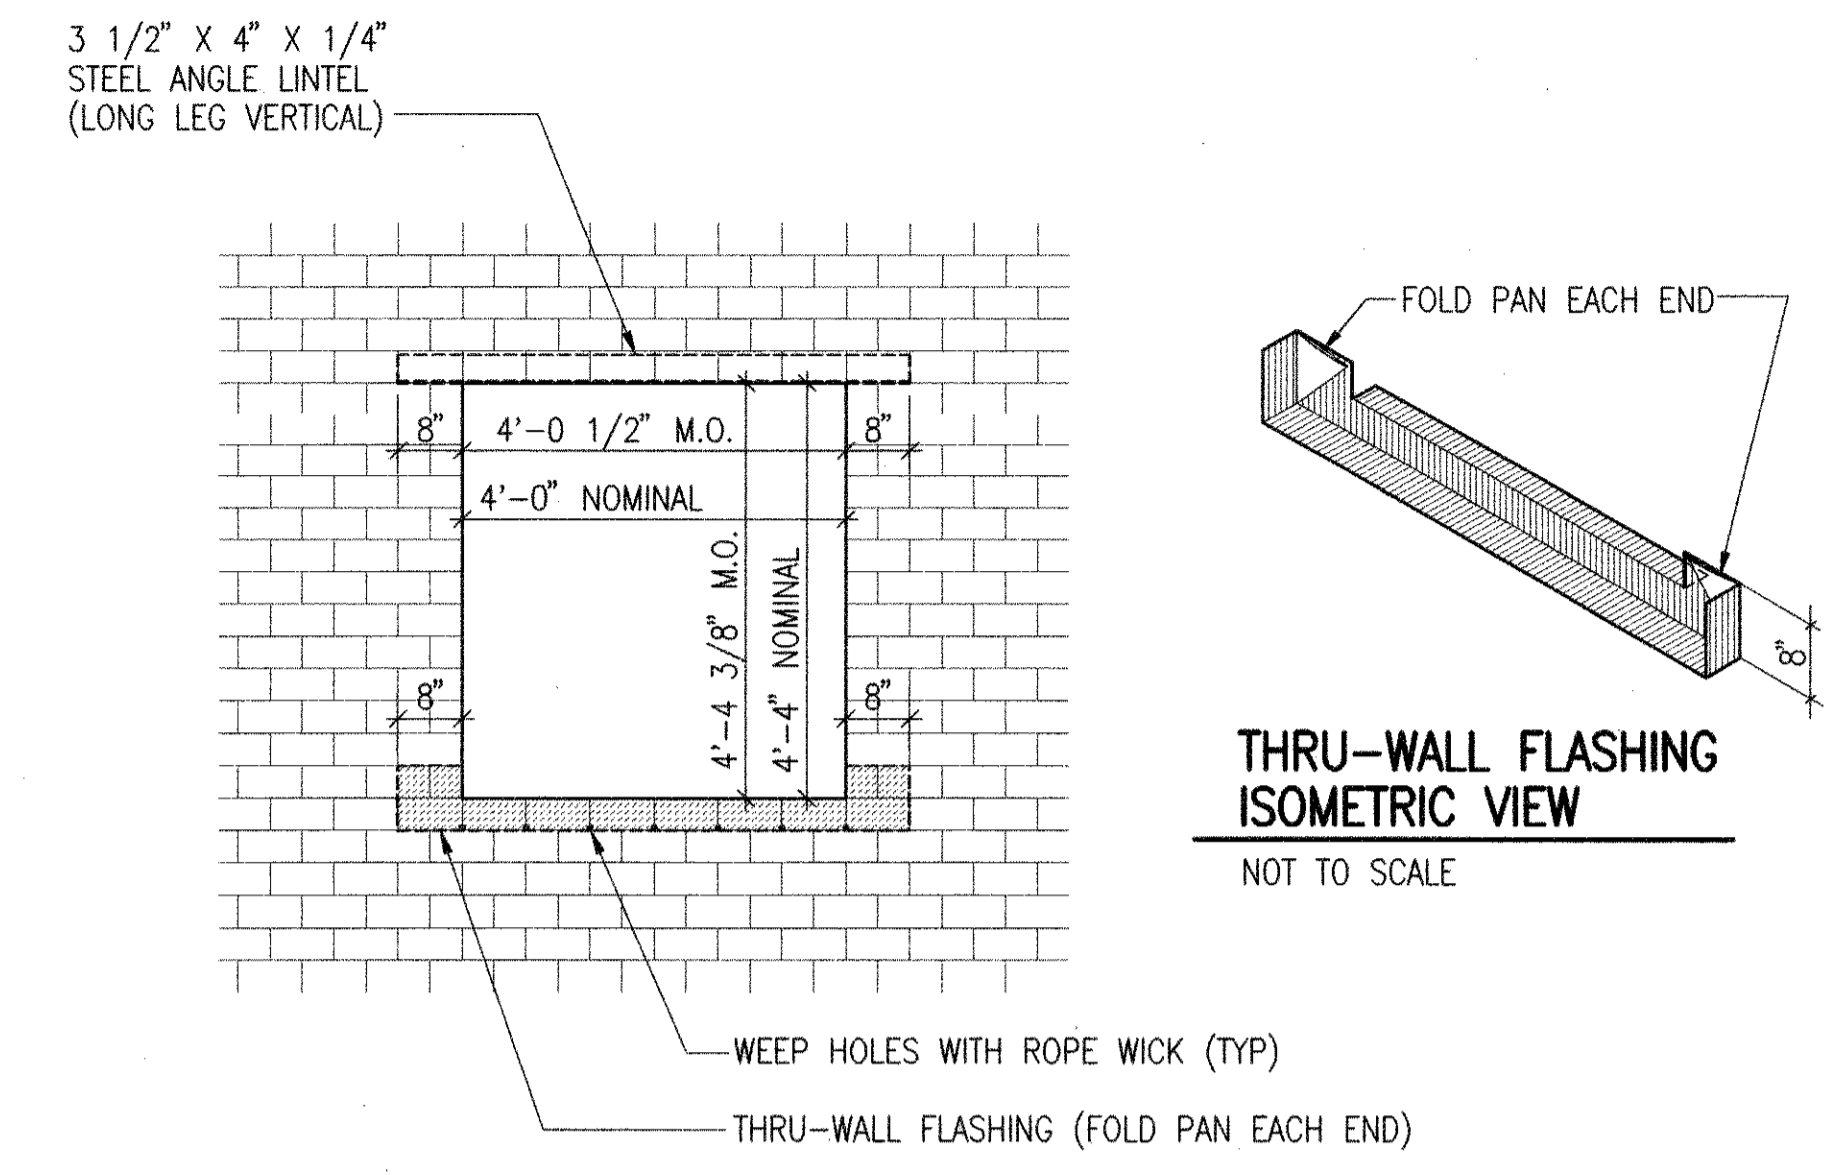

**3 WINDOW OPENING ELEVATION**  
A2 SCALE: 1/2" = 1'-0"

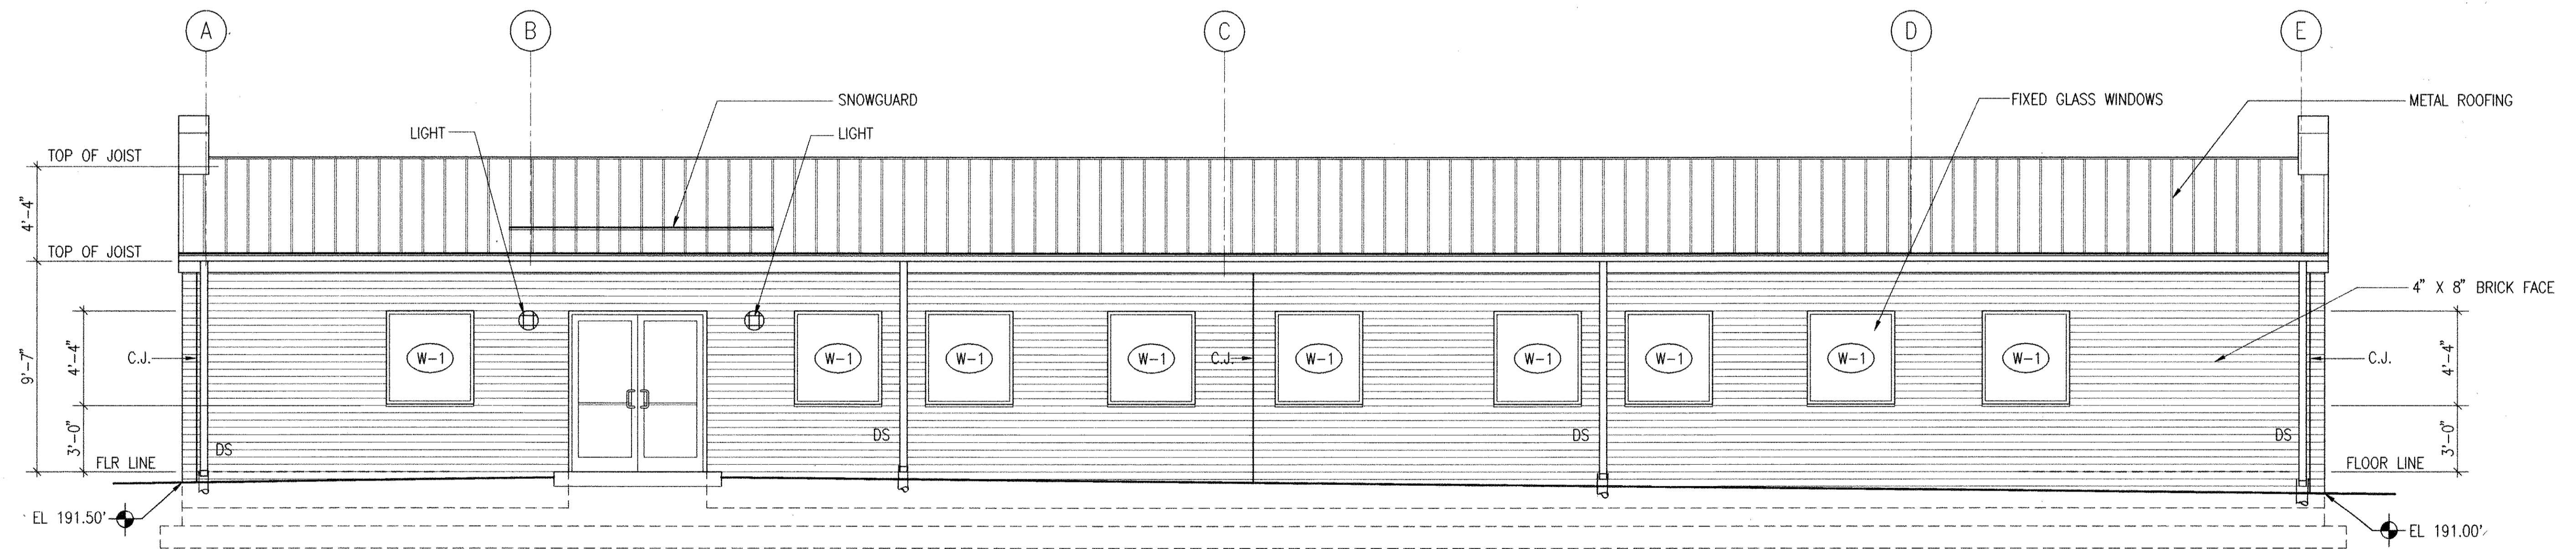

**2 EAST ELEVATION**  
A2 SCALE: 1/4" = 1'-0"

CAUTION: IF THIS DRAWING IS A REDUCTION GRAPHIC SCALE MUST BE USED.

GRAPHIC SCALE:  
1/4" = 1'-0"  
1/2" = 1'-0"

**MILLS CLAGETT & WENING CHARTERED**  
ARCHITECTS ENGINEERS PLANNERS  
5100 WISCONSIN AVE., N.W.  
SUITE 407  
WASHINGTON, D.C. 20016  
(202) 686-2500  
MCW PROJECT NO. 01495.00

**CARSON K.C. MOK**  
CONSULTING ENGINEER, P.A.  
9001 OTTAWA PLACE  
SILVER SPRING, MD. 20910  
(301) 587-3448 / (301) 586-9008

**R. PETROSSIAN ASSOCIATES, LTD.**  
ENGINEERS CONSULTANTS PLANNERS  
1340 OLD CHAIN BRIDGE ROAD  
MCLEAN, VIRGINIA 22101  
(703) 556-0388

Drawing Title  
**SOUTH ELEVATION  
EAST ELEVATION**

Approved: Area Director  
Approved: Cemetery Director

Project Title  
**SYSTEMS INTEGRATION CENTER**

Building Number  
Checked  
Drawn  
AES/AMC

Location  
**Department of Veterans Affairs  
National Cemetery System  
Quantico National Cemetery, Triangle, Virginia**

Date  
**OCT. 10, 1995  
AUGUST 24, 1995**

Project No.  
**872-CM3-014**

Drawing No.  
**A2**

Sheet 7 of 28

**NATIONAL CEMETERY SYSTEM**

Department of Veterans Affairs