


1 NORTH ELEVATION
A3 SCALE: 1/4" = 1'-0"

EXTERIOR FINISH AND COLOR SCHEDULE:


ITEM	TYPE	COLOR	NOTES	
1	FACE BRICK	PREFINISH	LIGHT BROWN, WIRECUT	TO MATCH RICHTEX #761 FACE BRICK
2	MORTAR	PREFINISH	REGULAR BUFF	REGULAR CEMENT WITH POTOMAC SAND
3	ROOFING PANELS	PREFINISH	PATINA GREEN	TO MATCH VALSPAR CORP. #395F271
4	METAL FACIA, GUTTER	PREFINISH	PATINA GREEN	TO MATCH VALSPAR CORP. #395F271
5	DOWNSPOUT	PREFINISH	PATINA GREEN	TO MATCH VALSPAR CORP. #395F271
6	ROOF ACCESSORIES, VTR, FLUE, JACKET, FLASHING, ETC.	PREFINISH	PATINA GREEN	TO MATCH VALSPAR CORP. #395F271
7	WINDOW	PREFINISH	DURANODIC MEDIUM BRONZE	
8	ALUM. DOORS	PREFINISH	DURANODIC MEDIUM BRONZE	
9	STEEL DOORS	FIELD PAINT	MEDIUM LIGHT BROWN, BM 1028	PAINT SEMI-GLOSS
10	STEEL DOOR FRAMES	FIELD PAINT	MEDIUM BROWN, BM 1026	PAINT SEMI-GLOSS
11	LOUVERS	PREFINISH	DURANODIC MEDIUM BRONZE	
12	MECH. EQUIPMENTS	PREFINISH	BUFF OR GRAY	
13	EXTERIOR LIGHTS	PREFINISH	WHITE	
14	FREE STANDING LIGHT	FIELD PAINT	BROWN OR MATCH CAMPUS STD.	PAINT SEMI-GLOSS
15	MECH. ITEMS AT ROOF	FIELD PAINT	PATINA GREEN	TO MATCH VALSPAR CORP. #395F271
16	PARKING MARKS	FIELD PAINT	WHITE	

BM - "BENJAMIN MOORE"
MANUFACTURERS MENTIONED ABOVE
ARE FOR COLOR REFERENCE ONLY
AND DO NOT DICTATE USE FOR
THIS PROJECT.

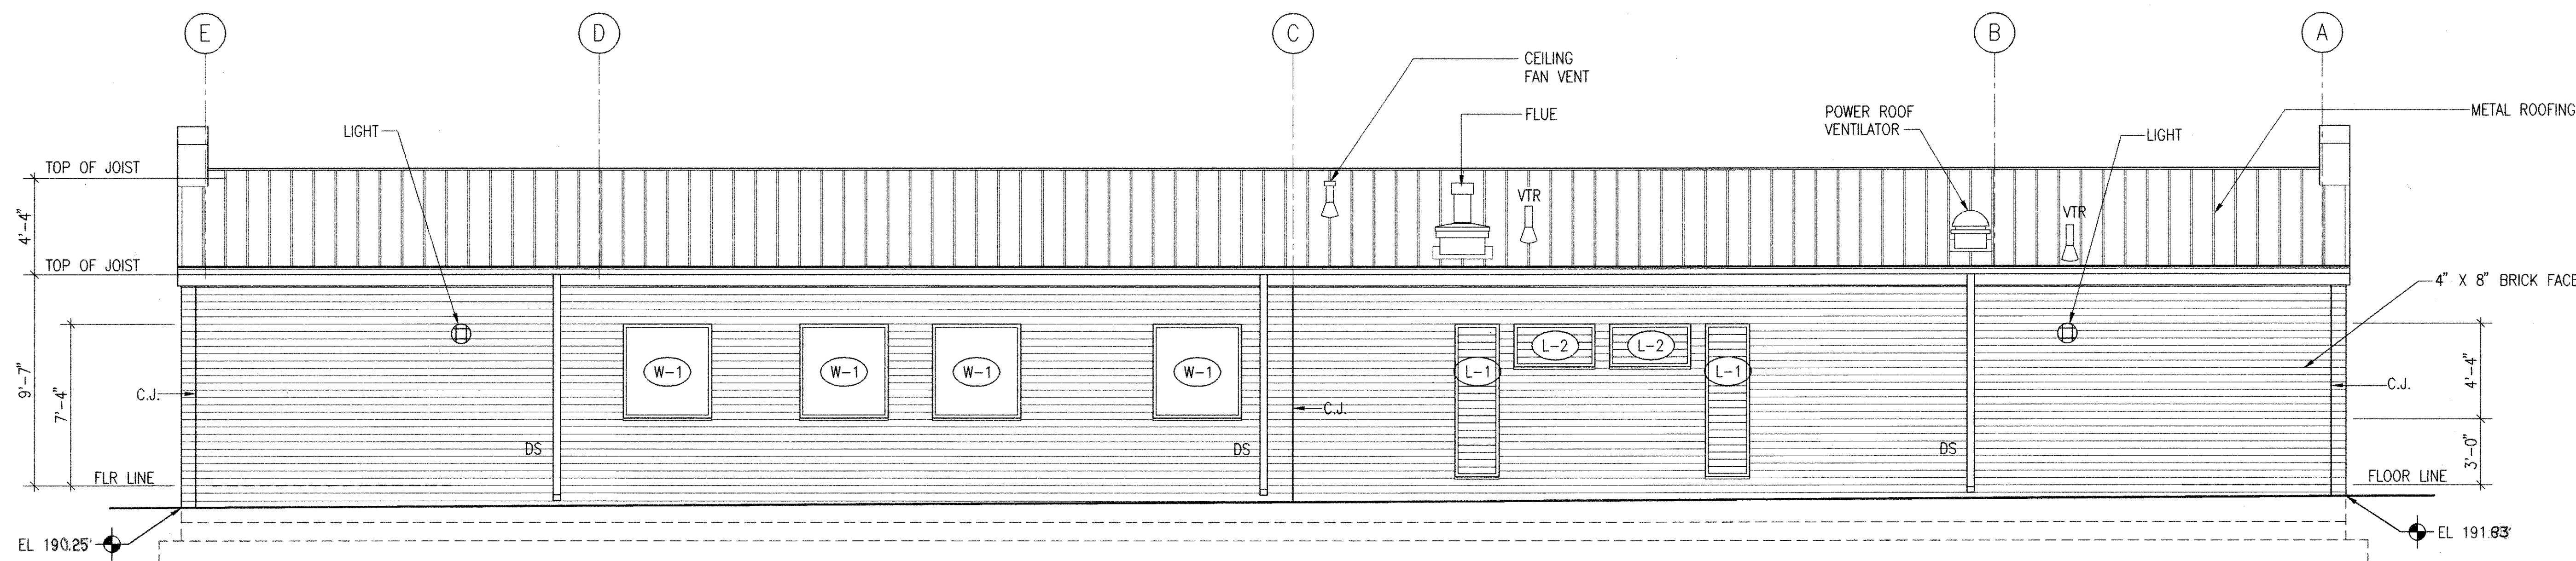

2 WEST ELEVATION
A3 SCALE: 1/4" = 1'-0"

CAUTION: IF THIS DRAWING IS A REDUCTION GRAPHIC SCALE MUST BE USED.

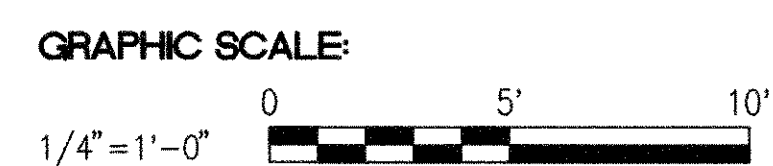

MILLS CLAGETT & WENING CHARTERED
ARCHITECTS ENGINEERS PLANNERS
5100 WISCONSIN AVE., N.W.
SUITE 407
WASHINGTON, D.C. 20016
(202) 686-2500
MCW PROJECT NO. 01495.00

CARSON K.C. MOK
CONSULTING ENGINEER, P.A.
9001 OTTAWA PLACE
SILVER SPRING, MD 20910
(301) 587-3448 / (301) 588-0088

R. PETROSSIAN ASSOCIATES, LTD.
ENGINEERS CONSULTANTS PLANNERS
1340 OLD CHAIN BRIDGE ROAD
MCLEAN, VIRGINIA 22101
(703) 556-0388

Drawing Title
**NORTH ELEVATION
WEST ELEVATION**

Approved: Area Director
Approved: Cemetery Director

Project Title
SYSTEMS INTEGRATION CENTER

Building Number
Checked
Drawn
AES/AMC

Location
**Department of Veterans Affairs
National Cemetery System
Quantico National Cemetery, Triangle, Virginia**

Date
OCT. 10, 1995
~~AUGUST 21, 1995~~

Project No.
872-CM3-014

Drawing No.
A3

Sheet 8 of 28

NATIONAL CEMETERY SYSTEM

Department of Veterans Affairs