


NOTE:  
ALL OPENING DIM.  
SHOWN ARE NOMINAL  
STUD TO STUD CLEAR  
OPENING SHALL BE  
1/2" MORE THAN  
INDICATED

- NOTES: 1. FINISH FLOOR (TOP OF SLAB) AT EL. 192.00.  
2. ELEVATION THUS SHOWN: T.O.F./189.83, ARE TO TOP OF FOOTING.  
3. SEE STRUCT. NOTE B. DWG. S-1 FOR MIN. SOIL BEARING CAPACITY REQ'D.

**1** FOUNDATION & FLOOR PLAN  
S2 SCALE: 1/4" = 1'-0"

NOTE: IF THIS PRINT IS A REDUCTION  
GRAPHIC SCALE MUST BE USED.

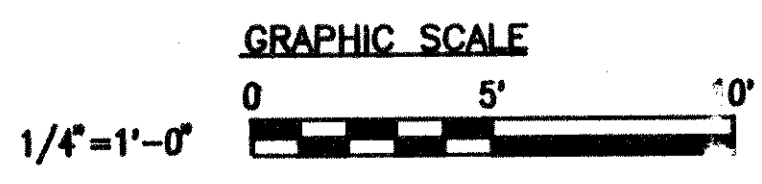

**MILLS CLAGETT & WENING**  
ARCHITECTS ENGINEERS PLANNERS  
5100 WISCONSIN AVE., N.W.  
SUITE 407  
WASHINGTON, D.C. 20016  
(202) 686-2500  
MCW PROJECT NO. 01485.00

**CARSON K.C. MOY**  
CONSULTING ENGINEER, P.A.  
8001 OTTAWA PLACE  
SILVER SPRING, MD 20910  
(301) 367-3440 / (301) 380-8000  
**R. PETROSSIAN ASSOCIATES, LTD.**  
ENGINEERS CONSULTING PLANNERS  
1340 OLD CAMP BRIDGE ROAD  
HALETH, VIRGINIA 22101  
(703) 664-8380

Drawing Title <b>FOUNDATION &amp; FLOOR PLAN</b>	
Approved: Area Director	Approved: Cemetery Director

Project Title <b>SYSTEMS INTEGRATION CENTER</b>		Date OCT. 10, 1995 <del>AUGUST 21, 1995</del>
Building Number		Project No. 872-CM-014
Checked	Drawn AES/AMC	Drawing No. S-2
Location Department of Veterans Affairs National Cemetery System Quantico National Cemetery, Triangle, Virginia		Sheet 17 of 28

**NATIONAL CEMETERY SYSTEM**  
Department of Veterans Affairs