


DEMOLITION NOTES


- 1. CONTRACTOR SHALL REMOVE SPRINKLER HEADS AND IRRIGATION LATERALS...
2. DISPOSAL OF ALL DEBRIS SHALL BE OFF-SITE AND IS THE CONTRACTOR'S RESPONSIBILITY...
3. THE EXACT LOCATION OF UNDERGROUND UTILITIES IS APPROXIMATE BASED ON AS-BUILTS...
4. USE EXTREME CAUTION WHEN EXCAVATING OR WORKING IN VICINITY OF EXISTING BURIALS...
5. REPAIR TOPSOIL AND TURF IN ALL DISTURBED AREAS NOT RECEIVING PAVING OR OTHER COVER...
6. TEMPORARY FENCING: PROVIDE TEMPORARY FENCING AT LIMIT OF WORK / WORK PERIMETER DURING CONSTRUCTION...
7. REMOVE FROM WORK AREA AND STORE MOBILE FURNISHINGS (I.E. TRASH BINS) AND REINSTALL AS INDICATED OR AS DIRECTED BY CEMETERY DIRECTOR...
8. PROTECT IN PLACE ALL EXISTING CURB AND GUTTER UNLESS OTHERWISE NOTED FOR DEMOLITION AND REMOVAL...
9. ALL SITE PREPARATION AND GRADING WORK SHALL BE PERFORMED IN ACCORDANCE WITH THE RECOMMENDATIONS OF THE GEOTECHNICAL INVESTIGATION TITLED RENOVATE ROSTRUM AND ROAD...

DEMOLITION LEGEND

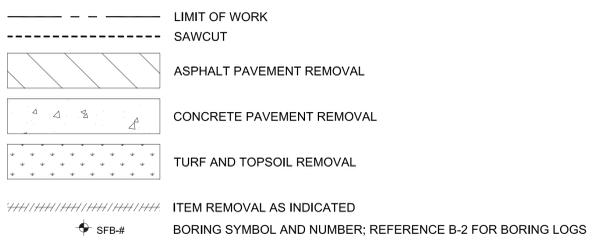

DEMOLITION KEY NOTES

- KEY SITE ELEMENT
REMOVE AND SALVAGE EXISTING SECTION MARKER FOR RE-INSTALLATION.
SAWCUT AND REMOVE EXISTING CONCRETE PAVEMENT AND AGGREGATE BASE, SCARIFY TO 12" MOISTURE CONDITION, AND COMPACT PER GEOTECHNICAL REPORT.
REMOVE EXISTING 18" HIGH RETAINING WALL INCLUDING FOOTINGS.
REMOVE EXISTING RAILING. PROVIDE TEMPORARY RAILING UNTIL REPLACEMENT IS INSTALLED. SAWCUT FACE OF WALL PER E7/L-403.
REMOVE EXISTING TURF AND TOPSOIL TO A MINIMUM 4" DEPTH. STOCKPILE TOPSOIL FOR REUSE WHERE INDICATED ON L-100.
REMOVE EXISTING DRAIN OR CURB INLET AND 5' OF CURB AND GUTTER ON EACH SIDE OF INLET.
SEE GRADING PLAN FOR TREATMENT OF EXISTING VAULT BOX LID.
SEE GRADING PLAN FOR TREATMENT OF EXISTING VALVE/METER BOX LID.
SAWCUT AND REMOVE EXISTING CURB AND GUTTER TO NEAREST JOINT BEYOND POINT INDICATED. SHALL BE A MINIMUM OF 5' PER NOTE F.
SAWCUT AND REMOVE EXISTING AC PAVING AND BASE; SCARIFY TO 12" DEPTH, MOISTURE CONDITION, AND COMPACT PER GEOTECHNICAL REPORT.
REMOVE EXISTING CONCRETE PAD AND BASE TO SUBGRADE, CONCRETE POST, AND WATER BIB TO PVC ADAPTOR. REFERENCE DETAILS ON L-404.
REMOVE FLAG SLEEVE.
REMOVE AND SALVAGE EXISTING MEMORIAL PLAQUES FOR RE-INSTALLATION.
REMOVE ELECTRICAL OUTLET BOX AND CUT CONDUIT TO BEYOND ROSTRUM WALLS.
PROTECT EXISTING SECTION MARKER IN PLACE.
REMOVE EXISTING CONCRETE WHEEL STOPS.
PROTECT IN PLACE EXISTING UTILITY.
REMOVE AND STORE EXISTING TRASH OR FLOWER BINS AND APPURTENANCES; REINSTALL AS INDICATED OR DIRECTED BY COR.

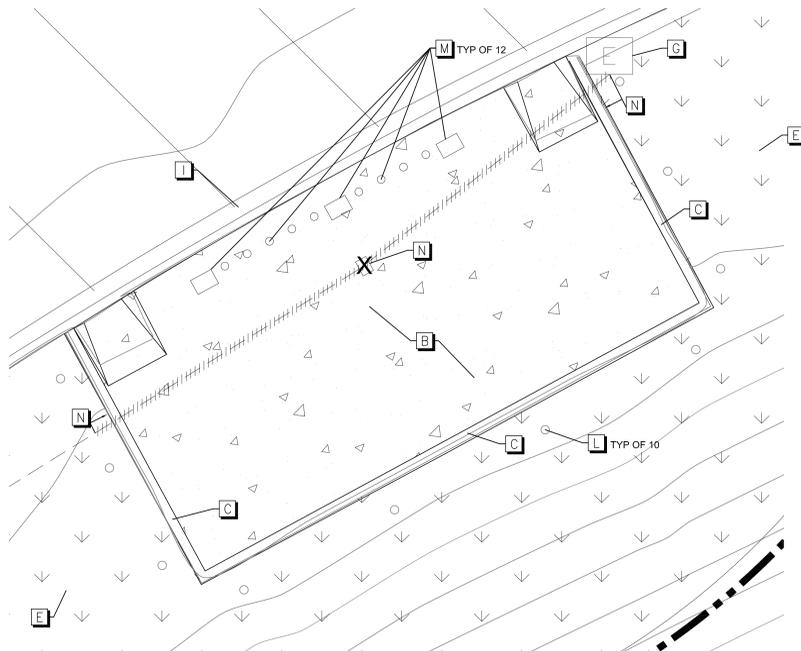

ROSTRUM DEMOLITION ENLARGEMENT SCALE: 1" = 6'


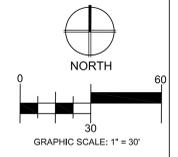


Table with 2 columns: Revisions, Date

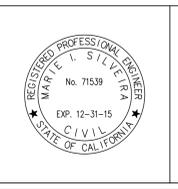

JACOBS logo and address: 1050 20TH STREET, SUITE 200, SACRAMENTO, CA 95811

Subconsultant List table with columns for name and address/phone.

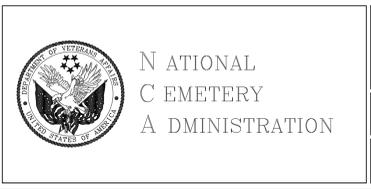


Table with Drawing Title: EXISTING CONDITIONS & DEMOLITION PLAN

Table with Project Title: RENOVATE ROSTRUM AND ROAD

Table with Date: July 30, 2014, Project No.: 895CM3047, Drawing No.: D-1, Dwg. 5 of 18