



NOT TO SCALE

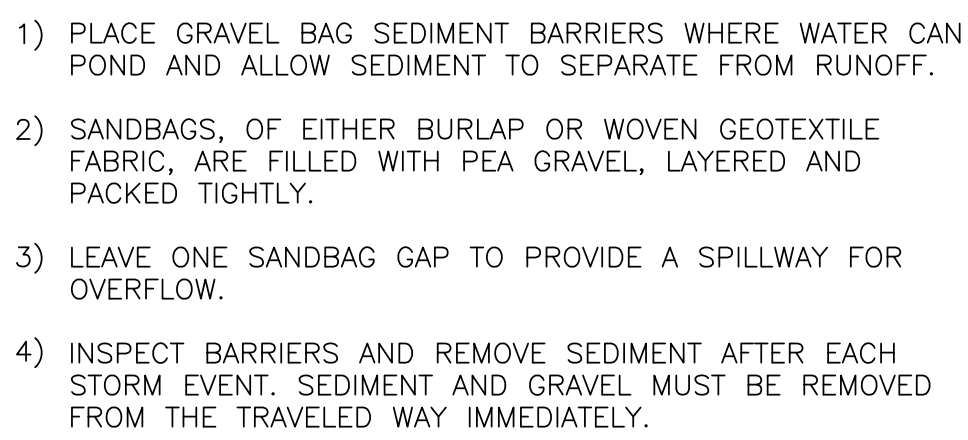

NOT TO SCALE

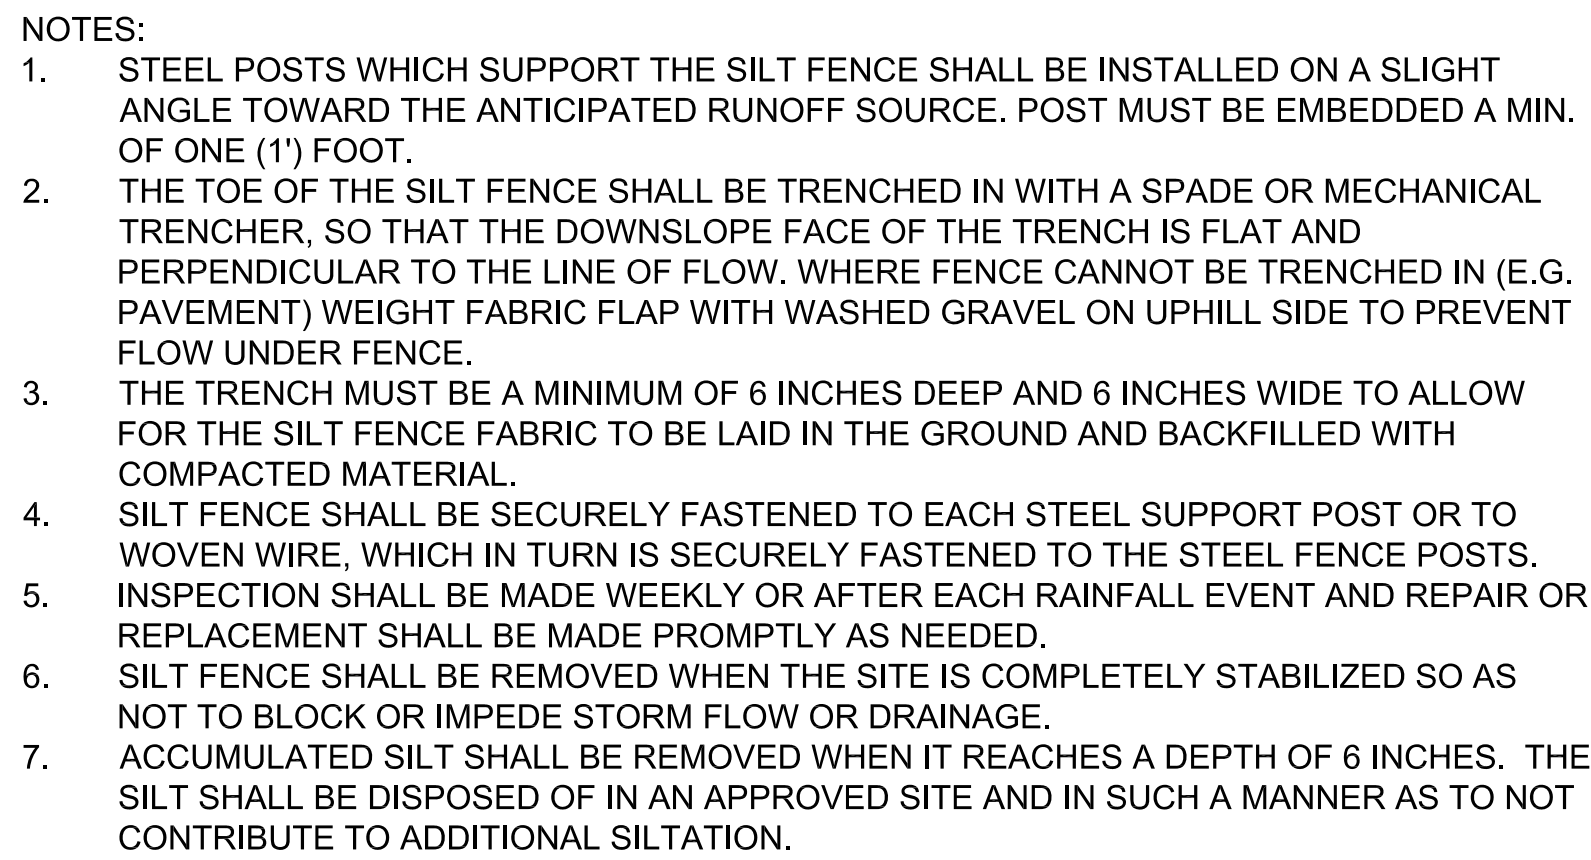

NOT TO SCALE



Drawing Title EROSION CONTROL & TEMPORARY MEASURES DETAILS		Project Title RENOVATE ROOSTRUM AND ROAD		Date: JULY 30, 2014
				Project No. 895CM3047
Approved: Director, Office of Construction Management	Building Number	Checked MIS	Drawn SGA	DRAWING NO. L-101
Approved: Director, Project Management Service	Location GOLDEN GATE NATIONAL CEMETERY 1500 SNEATH LANE SAN BRUNO, CALIFORNIA			Dwg. 7 of 18