


A  
B  
C  
D  
E  
F

1  
2  
3  
4  
5  
6  
7  
8  
9

P:\Projects\77690704\_VA\_100\_Golden Gate Restrum\Drawings\Drawings\09-10-L-300 Grading and Drainage Plan - Overall.dwg 7/29/14 10:07:14 AM mcnellfreeman

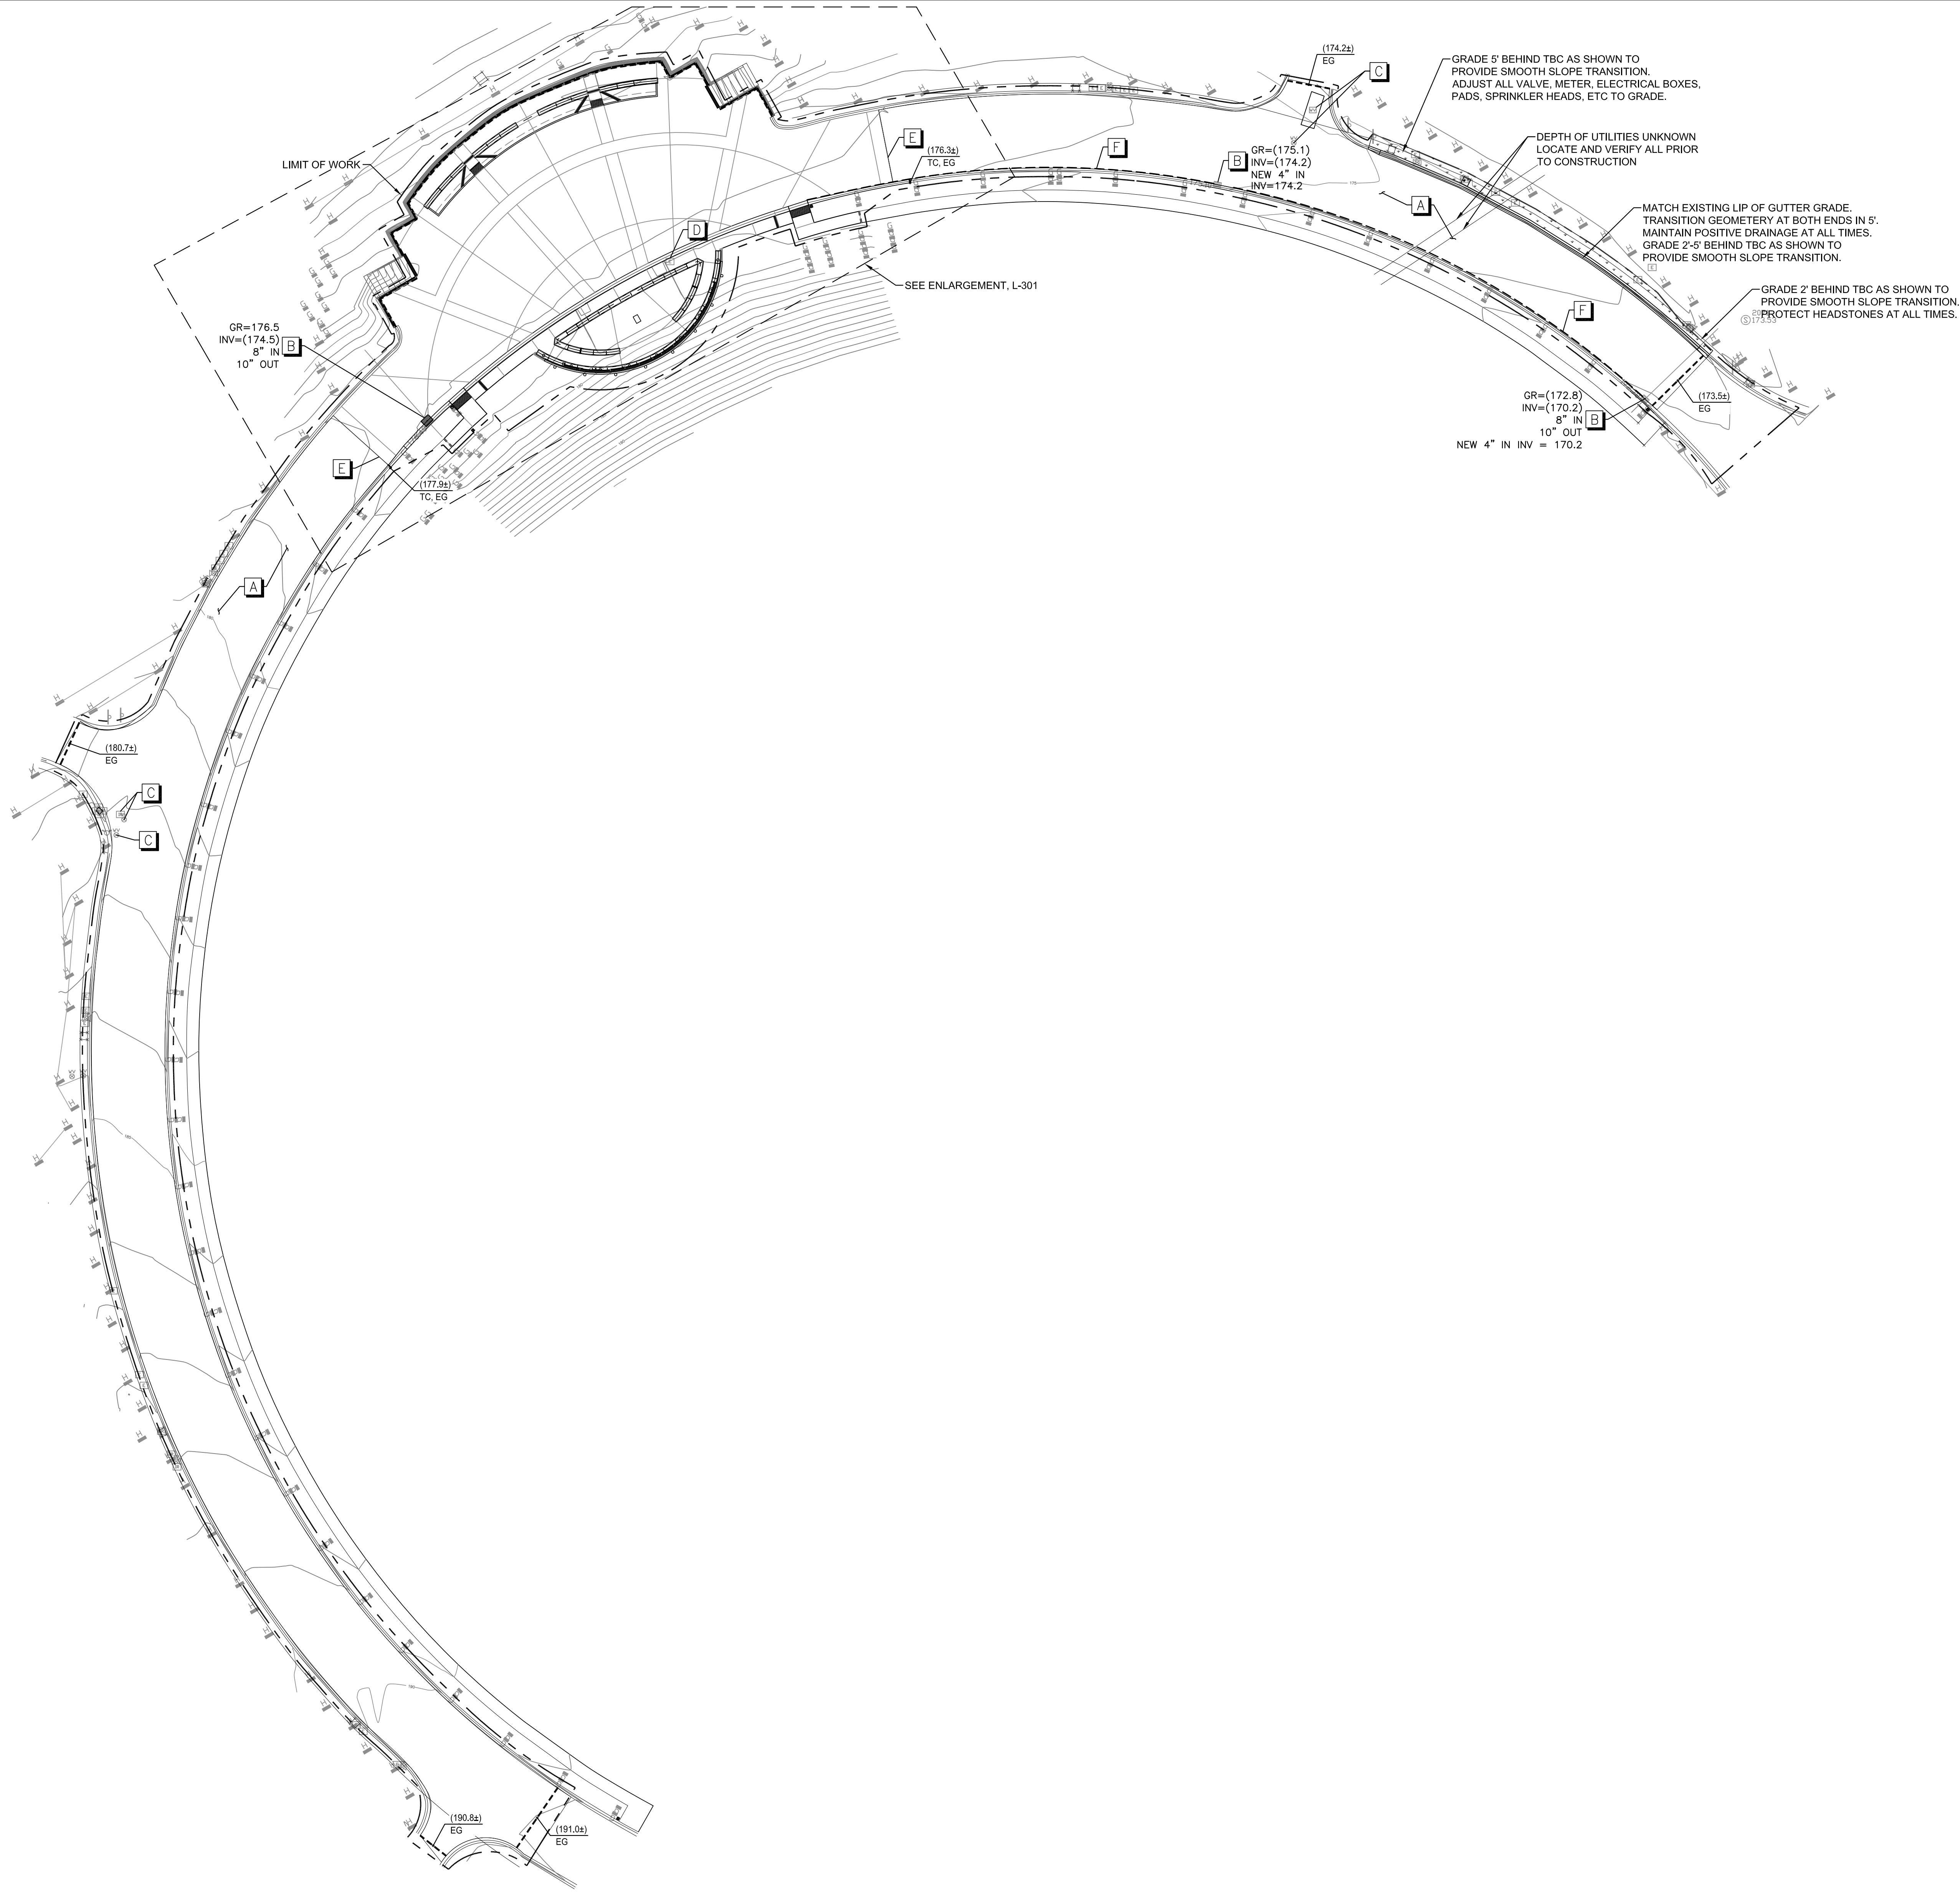


GRADING KEYNOTES

KEY	SITE ELEMENT
A	RECONSTRUCT AC PAVING TO EXISTING GRADE UNLESS NOTED OTHERWISE. 3" AC/8" AB, COMPACTED TO 95% RELATIVE COMPACTION ON PREPARED SUBGRADE TO 95%.
B	CONSTRUCT DI AND CURB AND GUTTER, GRATE AND INVERT TO MATCH EXISTING. CONNECT TO EXISTING LATERAL. VERIFY ALL PRIOR TO CONSTRUCTION.
C	ADJUST EXISTING WATER VALVE COVER OR WATER VAULT TO GRADE.
D	ADJUST EXISTING ELECTRICAL PULL BOX LID TO GRADE.
E	LIMIT OF PCC PAVING. REFER TO SITE LAYOUT PLAN.
F	4" PERFORATED HPDE. CONNECT TO NEAREST DI.


--- SAWCUT  
--- LIMIT OF WORK

GRADING NOTES

- MATCH TO EXISTING GRADE AT PROJECT LIMITS. ROAD ELEVATION WITHIN RECONSTRUCTION AREA IS INTENDED TO BE RECONSTRUCTED TO EXISTING LINES AND GRADES. MATCH EXISTING GRADE AT LIP OF GUTTER IN AC PAVING RECONSTRUCTION AREAS.
- ALL MANHOLE COVERS, VALVE LIDS, VAULTS, PULL BOX COVERS, GRATES, AND OTHER SURFACE FEATURES WITHIN THE LIMIT OF WORK ARE TO BE ADJUSTED TO FINAL FINISHED GRADE.
- PERFORM ALL SITE PREPARATION AND GRADING IN ACCORDANCE WITH THE PROJECT GEOTECHNICAL INVESTIGATION.

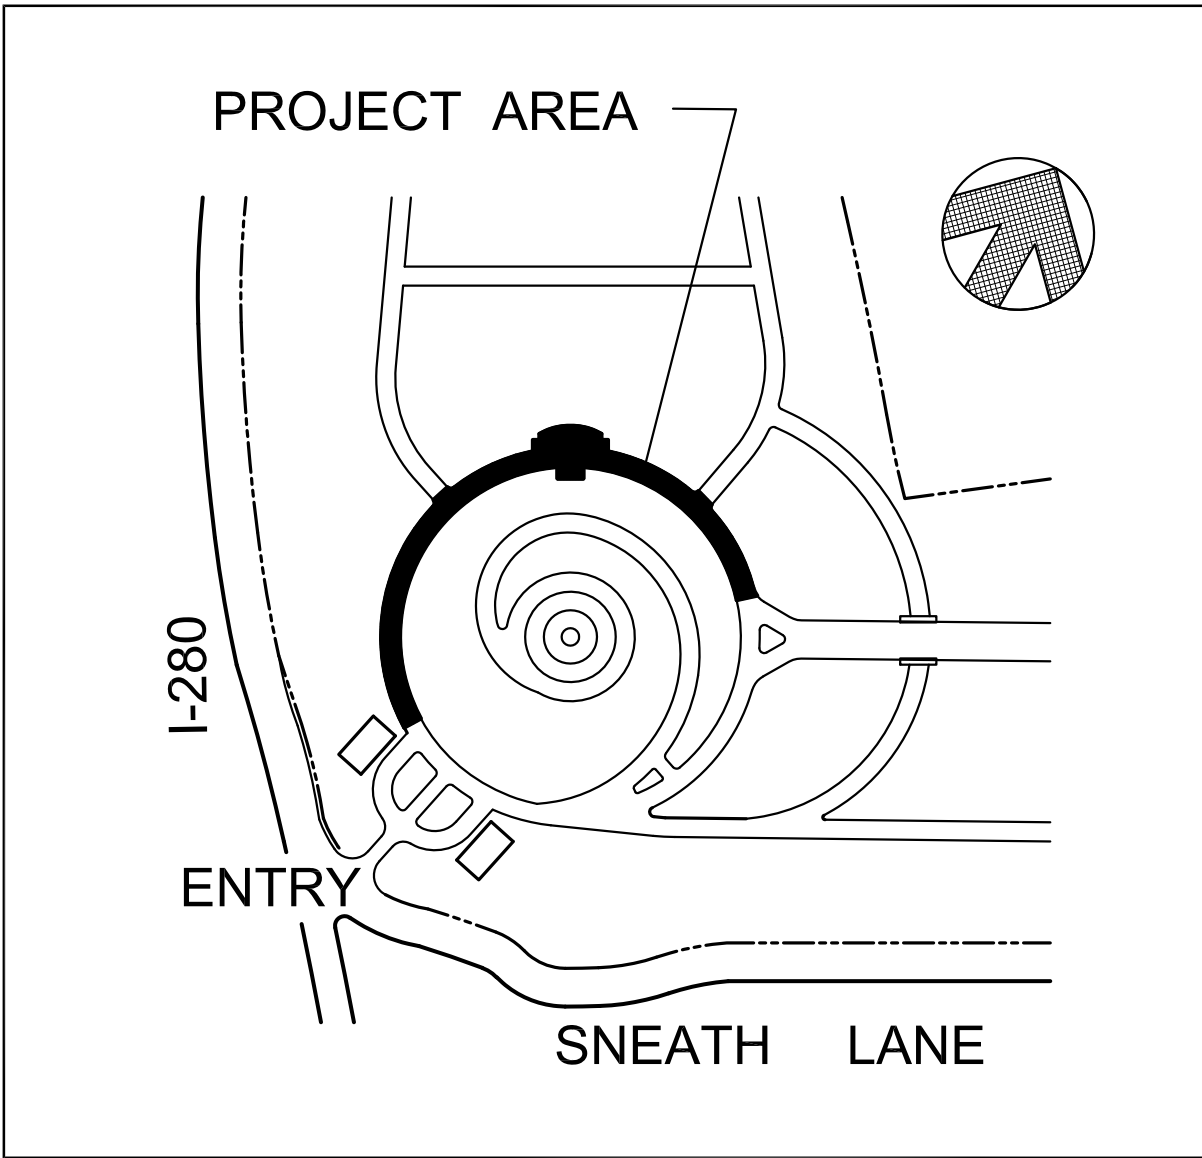

KEYMAP

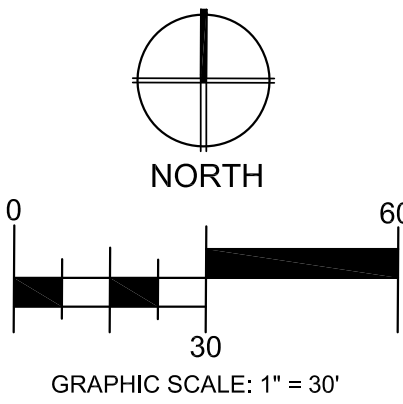

CONSTRUCTION DOCUMENTS

				Subconsultant List			DRAWING TITLE		PROJECT TITLE		DATE			
				THE SIERRA WEST GROUP, LLC			9700 BUSINESS PARK DRIVE, STE. 102, SACRAMENTO, CA 95827 (916) 925-4000		GRADING AND DRAINAGE PLAN – OVERALL		RENOVATE ROSTRUM AND ROAD		JULY 30, 2014	
													Project No. 895CM3047	
									Approved: Director, Office of Construction Management		Building Number		Checked MIS	
									Approved: Director, Project Management Service		Drawn SGA		DRAWING NO. L-300	
											Location GOLDEN GATE NATIONAL CEMETERY 1300 SNEATH LANE SAN BRUNO, CALIFORNIA		Dwg. 10 of 18	
Revisions		Date												