

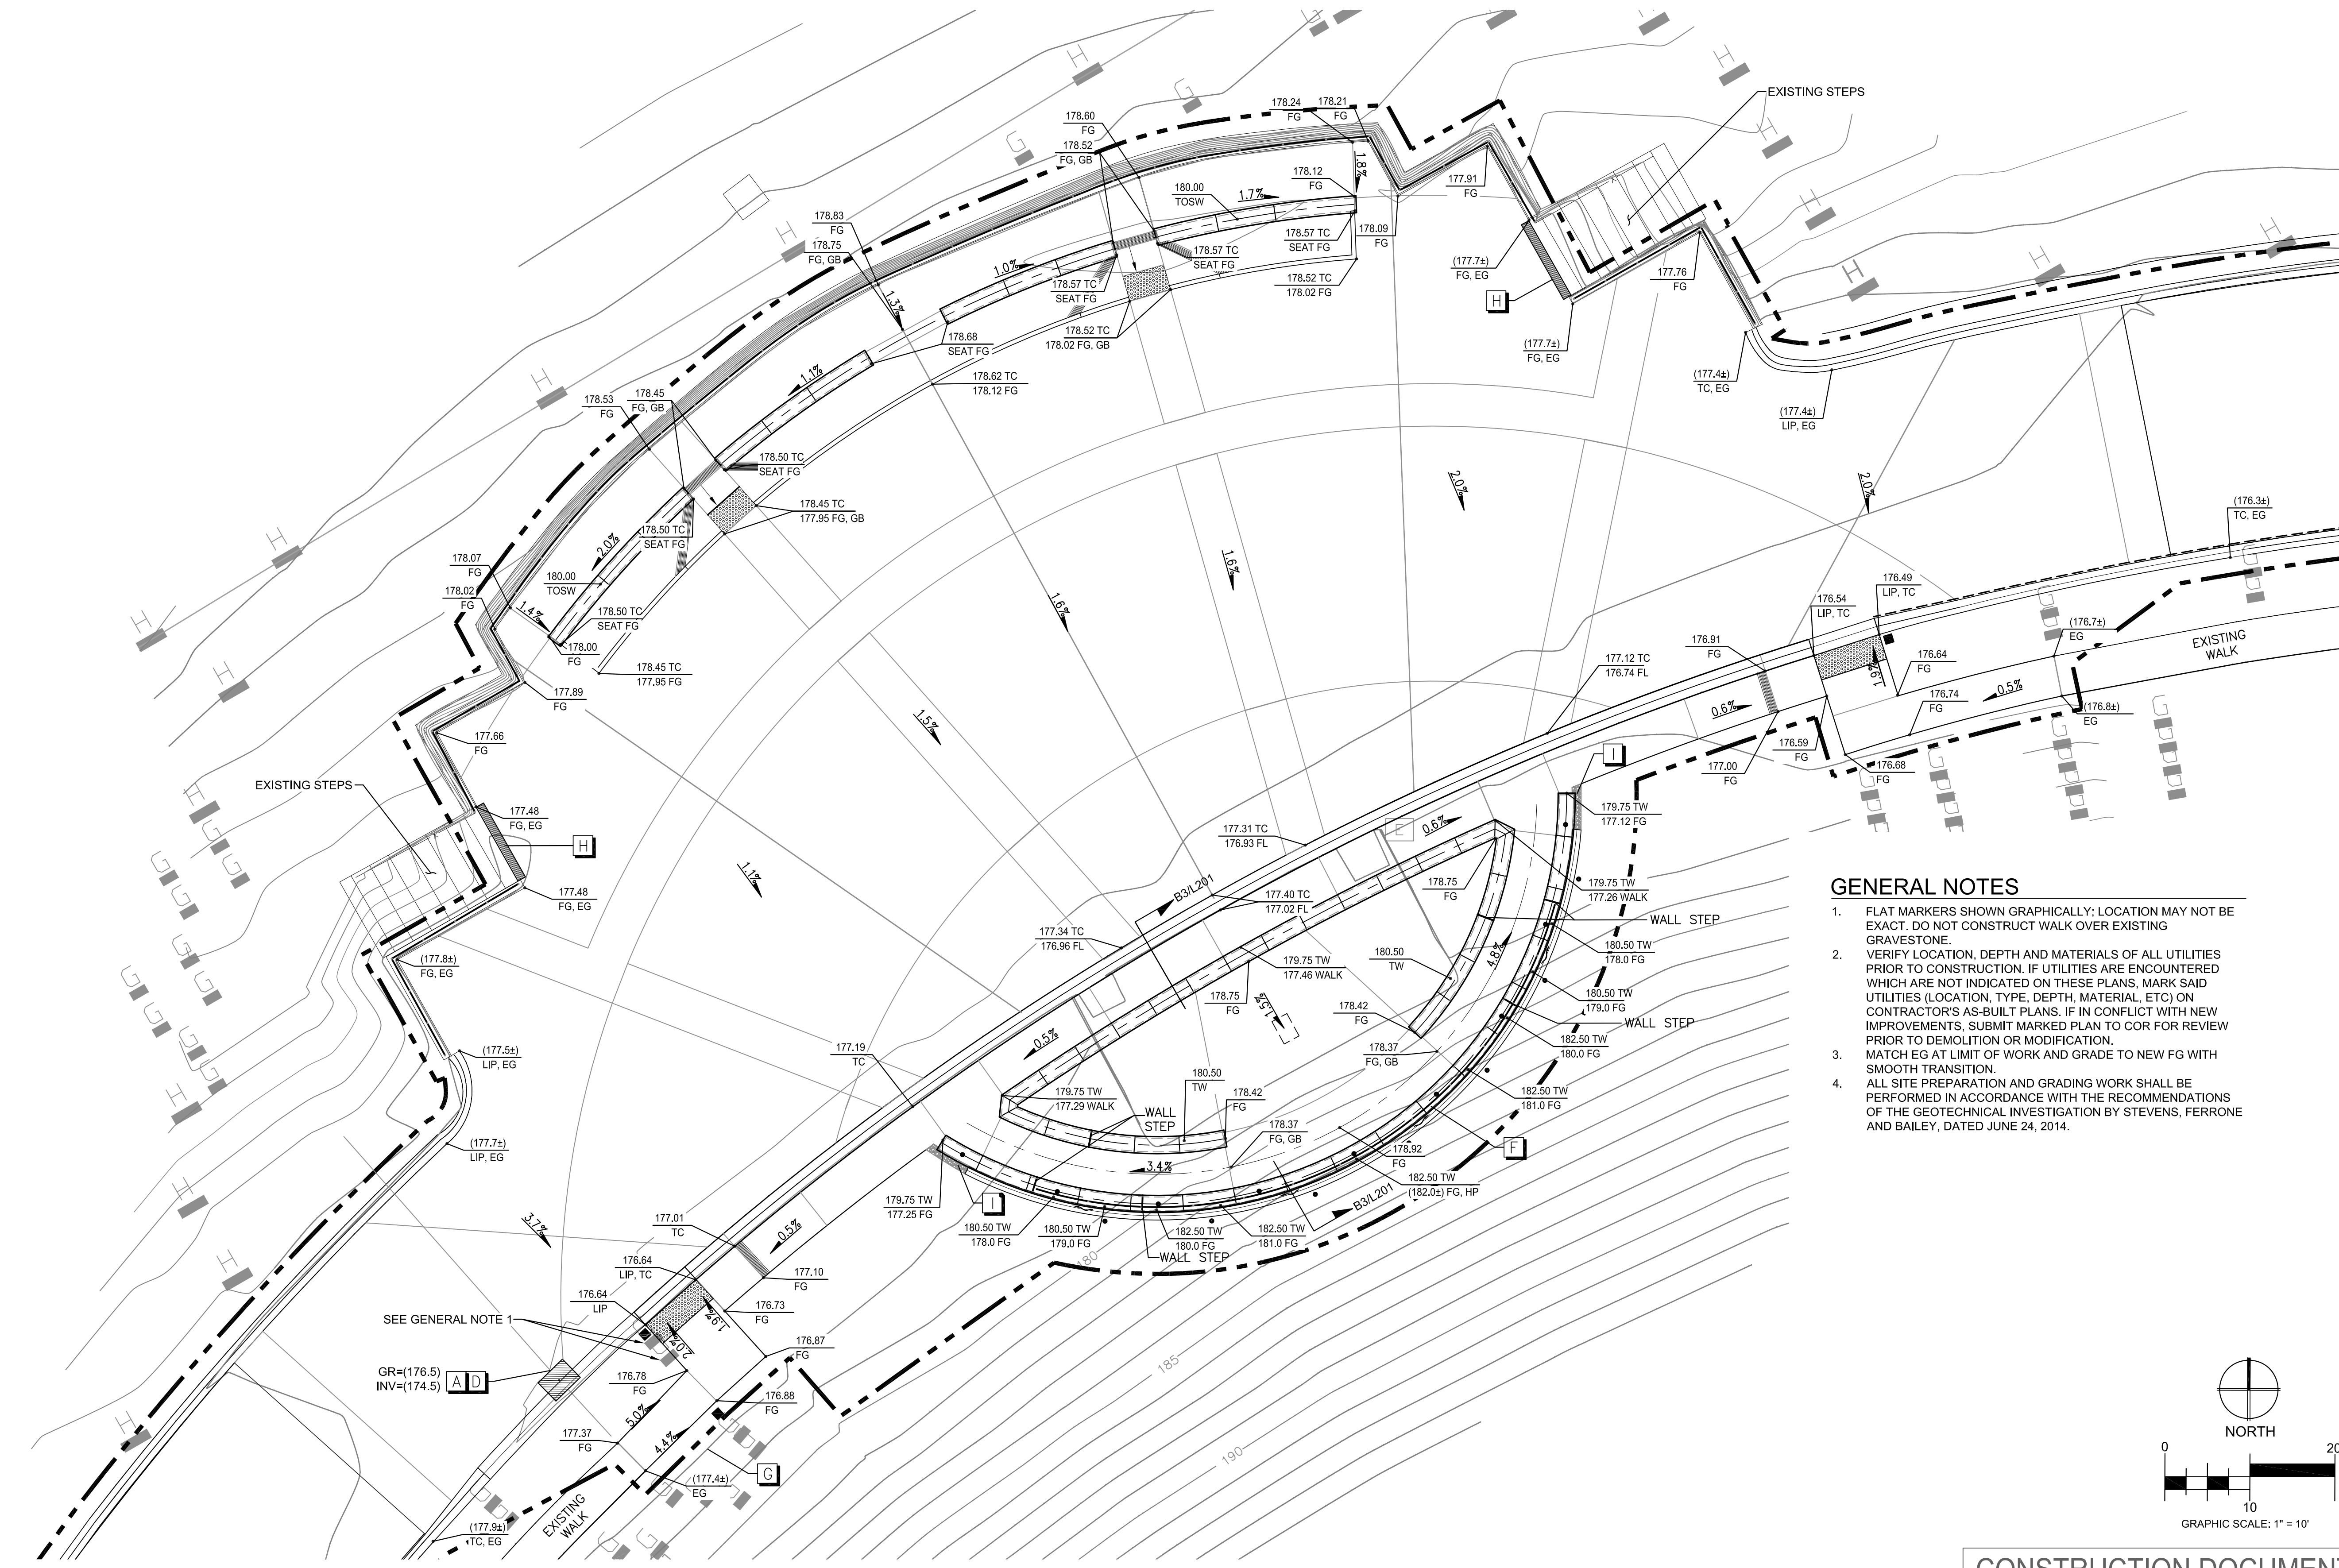


GRADING AND DRAINAGE KEY NOTES		
KEY	SITE ELEMENT	DETAIL REFERENCE
[A]	DRAIN INLET WITH INVERT AND GRATE ELEVATIONS AS SHOWN	(C5) (L400)
[B]	NOT USED	
[C]	NOT USED	
[D]	CONNECT EXISTING DRAIN PIPE TO RECONSTRUCTED CATCH BASIN	
[E]	NOT USED	
[F]	4" PERFORATED HDPE DRAIN PIPE; LENGTH AND SLOPE AS INDICATED	(F7) (L400)
[G]	MAINTAIN MIN 6" CLEARANCE FROM EX GRAVE MARKER WHEN GRADING TO MATCH EX	
[H]	MATCH PAVEMENT FG TO EX TOP OF STAIR GRADE. NOTIFY COR IF EG IS DIFFERENT THAN INDICATED HEREON	
[I]	DRAINAGE ROCK STRIP - 24"W X 12"D WITH FILTER FABRIC - REFERENCE SPECIFICATIONS	

LEGEND	
178.09 FG	SPOT ELEVATION
2.0%	SLOPE AND DIRECTION
	DIRECTION OF FLOW
---	LIMIT OF WORK

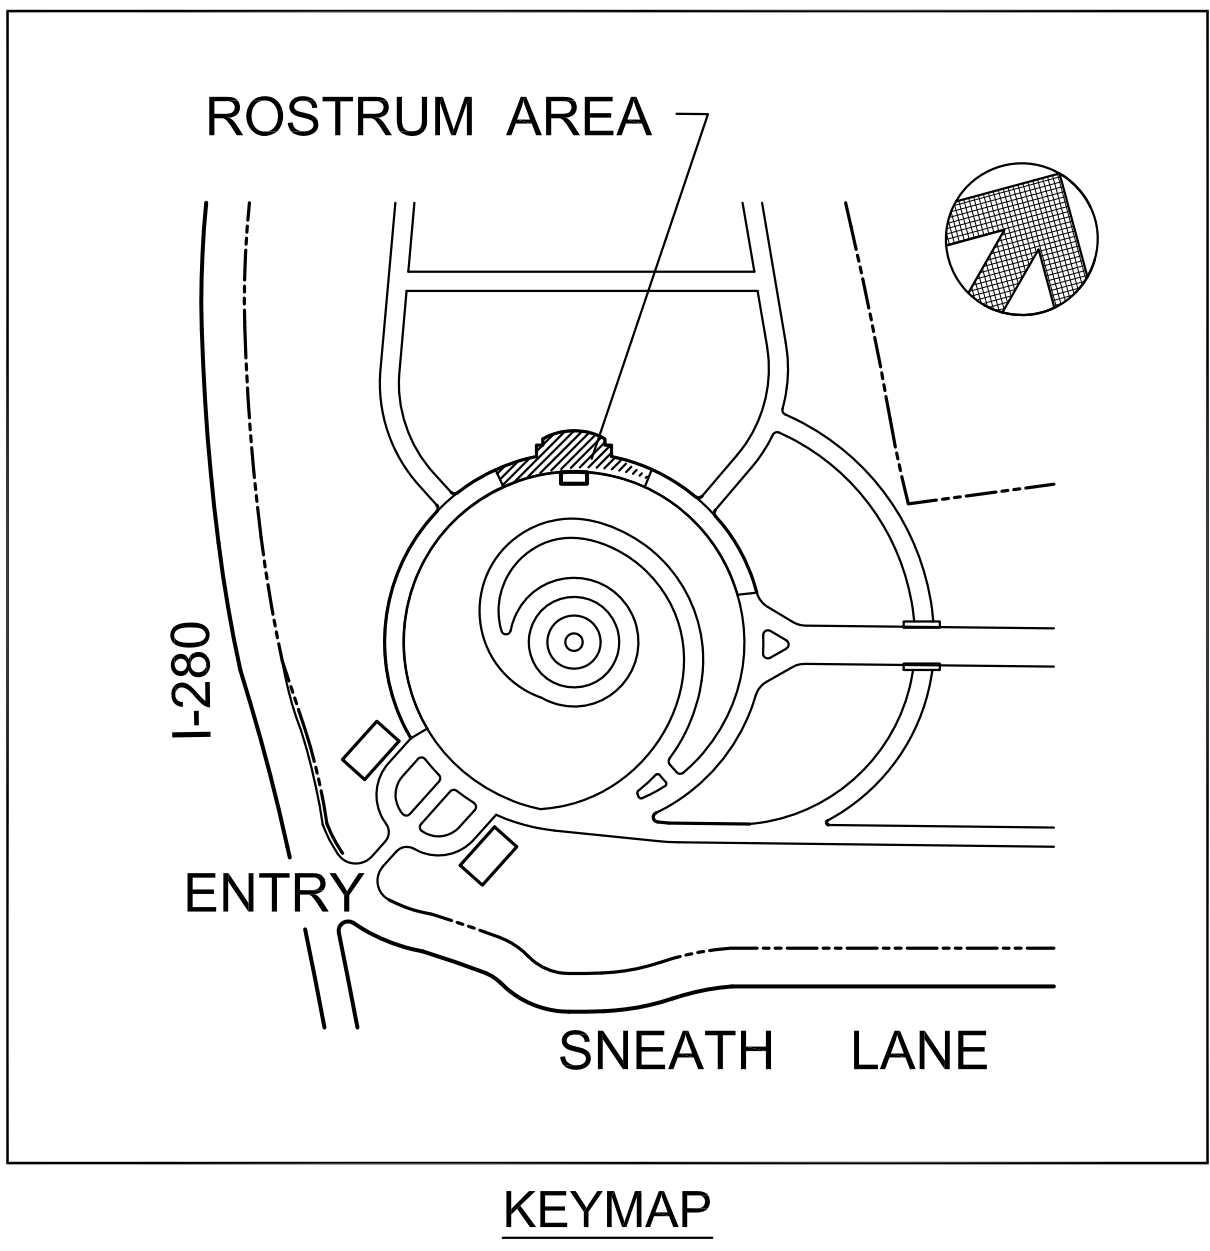

- GENERAL NOTES**
1. FLAT MARKERS SHOWN GRAPHICALLY; LOCATION MAY NOT BE EXACT. DO NOT CONSTRUCT WALK OVER EXISTING GRAVESTONE.
  2. VERIFY LOCATION, DEPTH AND MATERIALS OF ALL UTILITIES PRIOR TO CONSTRUCTION. IF UTILITIES ARE ENCOUNTERED WHICH ARE NOT INDICATED ON THESE PLANS, MARK SAID UTILITIES (LOCATION, TYPE, DEPTH, MATERIAL, ETC) ON CONTRACTOR'S AS-BUILT PLANS. IF IN CONFLICT WITH NEW IMPROVEMENTS, SUBMIT MARKED PLAN TO COR FOR REVIEW PRIOR TO DEMOLITION OR MODIFICATION.
  3. MATCH EG AT LIMIT OF WORK AND GRADE TO NEW FG WITH SMOOTH TRANSITION.
  4. ALL SITE PREPARATION AND GRADING WORK SHALL BE PERFORMED IN ACCORDANCE WITH THE RECOMMENDATIONS OF THE GEOTECHNICAL INVESTIGATION BY STEVENS, FERRONE AND BAILEY, DATED JUNE 24, 2014.

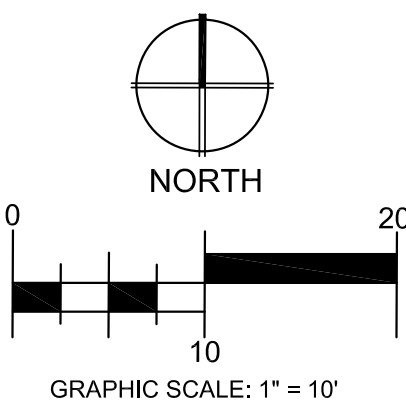

P:\Projects\77690704\_VA 100 Golden Gate Rostrum\Drawings\003\_09-10-L-301 Grading and Drainage Plan - Rostrum.dwg 7/28/14 10:09:07 AM mrcalifreemr

Revisions	Date



**JACOBS**  
1050 20TH STREET, SUITE 200  
SACRAMENTO, CA 95811  
PHONE (916) 929-3323 FAX (916) 929-1772

Subconsultant List	
THE SIERRA WEST GROUP, LLC	9700 BUSINESS PARK DRIVE, STE. 102, SACRAMENTO, CA 95827 (916) 925-4000



NATIONAL  
CEMETERY  
ADMINISTRATION

Drawing Title GRADING AND DRAINAGE PLAN - ROSTRUM	
Approved: Director, Office of Construction Management	
Approved: Director, Project Management Service	

Project Title RENOVATE ROSTRUM AND ROAD	
Building Number	Checked MIS
Location GOLDEN GATE NATIONAL CEMETERY 1300 SNEATH LANE SAN BRUNO, CALIFORNIA	Drawn SGA

Date: JULY 30, 2014
Project No. 895CM3047
DRAWING NO. L-301
Dwg. 11 of 18