


A
B
C
D
E
F

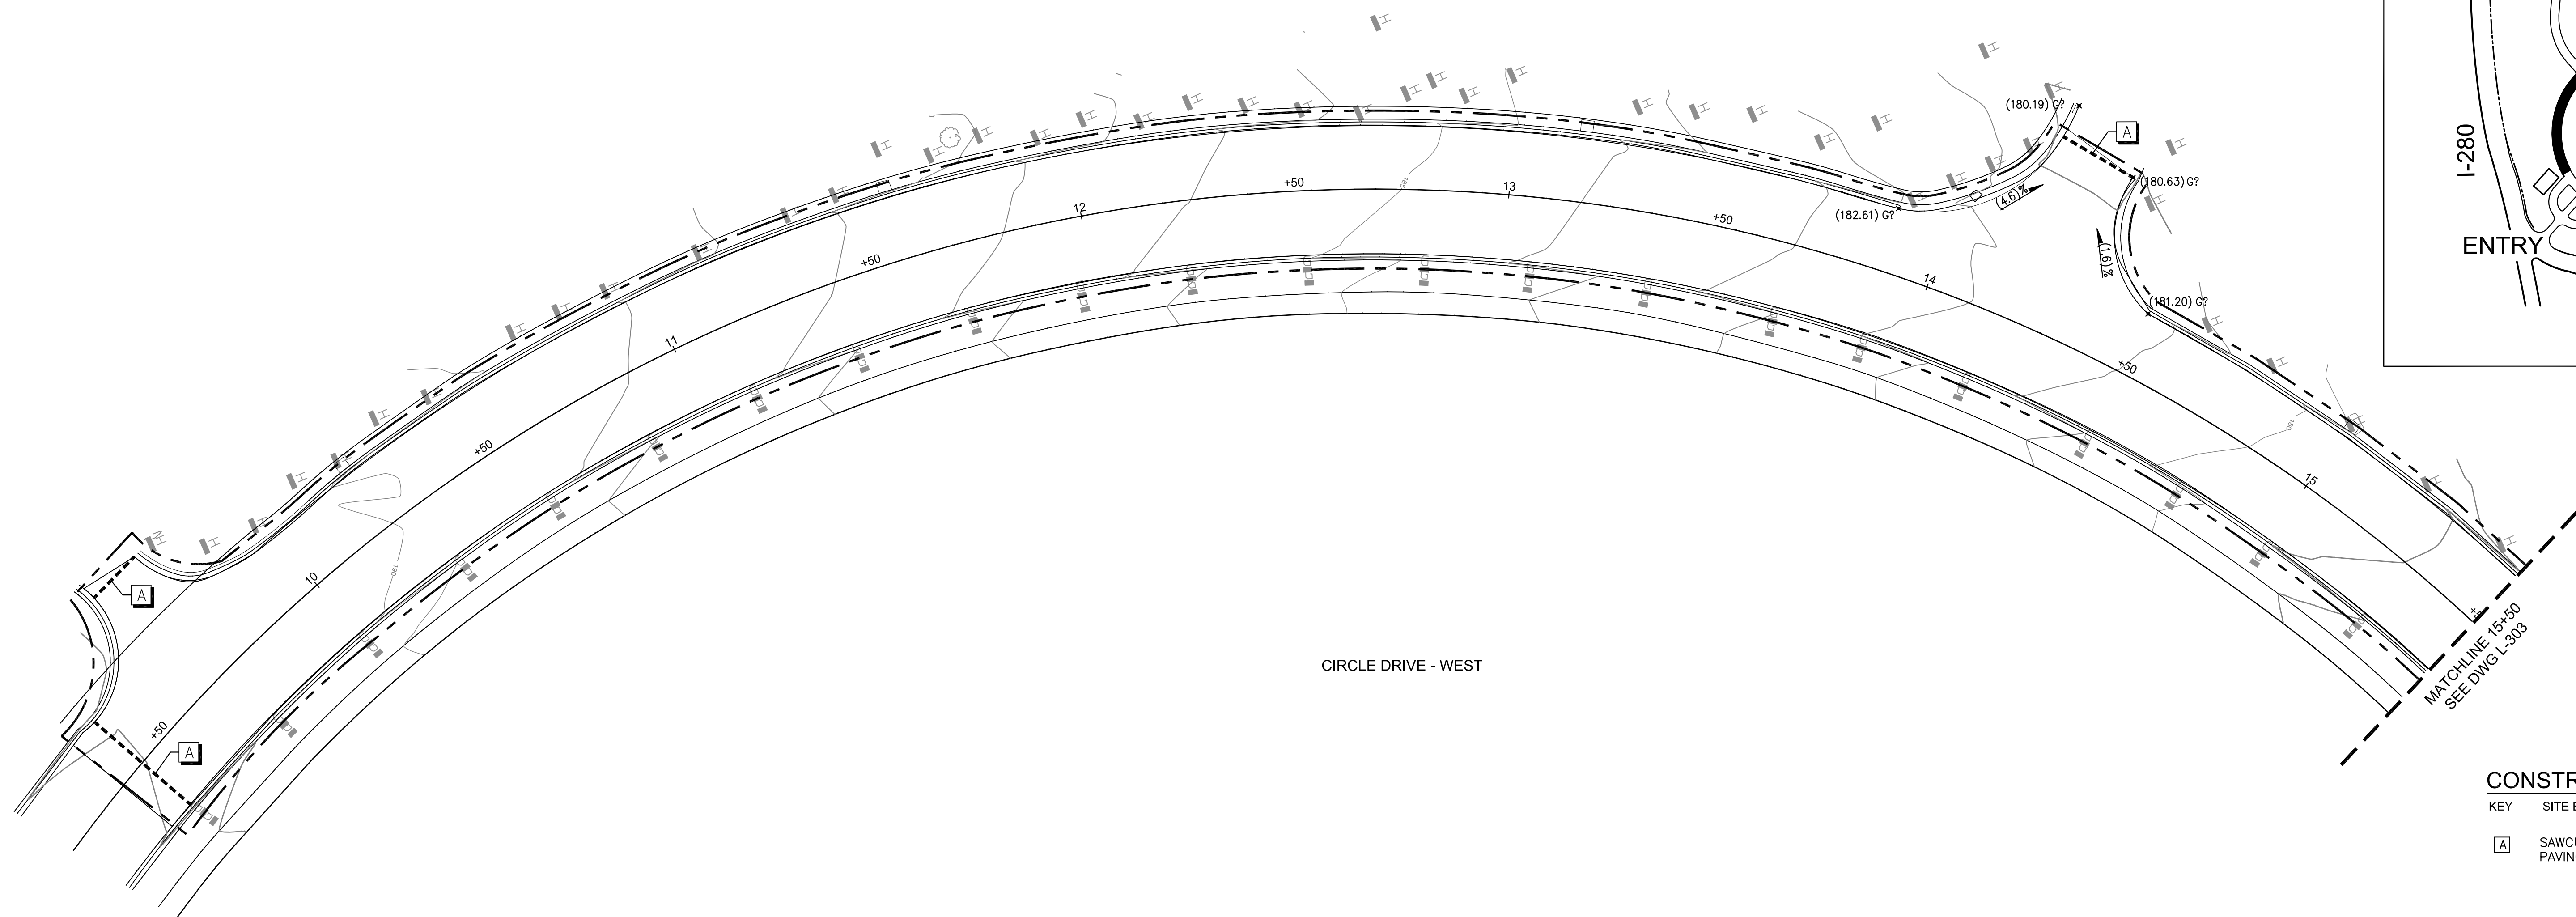

CONSTRUCTION KEYNOTES

- KEY SITE ELEMENT
- [A] SAWCUT; TACK & RECONSTRUCT AC PAVING

BFC (L) →
CL →
BFC (R) →

190.76	190.90	190.61	190.10	189.98	189.71	189.34	188.90	188.43	187.92	187.34	186.76	186.20	185.68	185.19	184.60	183.99	183.46	182.92	182.16	181.70	181.14	180.43	179.75	179.13	178.63
190.79	190.47	190.17	190.39	189.71	189.31	188.86	188.42	187.95	187.40	186.79	186.25	185.68	185.16	184.63	184.12	183.57	183.03	182.42	181.78	181.17	180.56	179.90	179.16	178.72	178.24

BEGIN IMPROVEMENTS
(FIELD VERIFY) 9+41.85

EXISTING BFC (L)
EXISTING CL
EXISTING BFC (R)

MATCHLINE 15+50
SEE DWG L-303

CONSTRUCTION DOCUMENTS

<div>Revisions</div> <div>Date</div>		<div><div>REGISTERED PROFESSIONAL ENGINEER MARIEL SILVEIRA No. 71539 EXP. 12-31-15 CIVIL STATE OF CALIFORNIA</div></div>	<div><div>JACOBS</div><div>1050 20TH STREET, SUITE 200 SACRAMENTO, CA 95811 PHONE (916) 929-3323 FAX (916) 929-1772</div></div>	<div>Subconsultant List</div> <div>THE SIERRA WEST GROUP, LLC 9700 BUSINESS PARK DRIVE, STE. 102, SACRAMENTO, CA 95827 (916) 925-4000</div>	<div><div>UNITED STATES OF AMERICA DEPARTMENT OF TRANSPORTATION NATIONAL CEMETERY ADMINISTRATION</div></div>	<div>Drawing Title</div> <div>PLAN AND PROFILE: CIRCLE DRIVE - WEST SIDE</div>	<div>Project Title</div> <div>RENOVATE ROSTRUM AND ROAD</div>	<div>Date:</div> <div>JULY 30, 2014</div>
						<div>Approved: Director, Office of Construction Management</div>	<div>Building Number</div> <div>Checked MIS</div> <div>Drawn SGA</div>	<div>Project No.</div> <div>895CM3047</div>
						<div>Approved: Director, Project Management Service</div>	<div>Location</div> <div>GOLDEN GATE NATIONAL CEMETERY 1300 SNEATH LANE SAN BRUNO, CALIFORNIA</div>	<div>DRAWING NO.</div> <div>L-302</div>
								<div>Dwg. 12 of 18</div>

1 2 3 4 5 6 7 8 9

CONSTRUCTION DOCUMENTS

A
B
C
D
E
F