

P:\Projects\77690704_VA 100 Golden Gate Rostrum\Drawings\00\CDs\09-10-L-302_303_Plan and Profile.dwg 7/29/14 10:31:03 AM moneifreeman

Revisions Date







Subconsultant List	
THE SIERRA WEST GROUP, LLC	9700 BUSINESS PARK DRIVE, STE. 102, SACRAMENTO, CA 95827 (916) 925-4000



NATIONAL
CEMETERY
ADMINISTRATION

Drawing Title PLAN AND PROFILE: CIRCLE DRIVE - EAST SIDE		Project Title RENOVATE ROSTRUM AND ROAD		Date: JULY 30, 2014
Approved: Director, Office of Construction Management		Building Number	Checked MIS	Drawn SGA
Approved: Director, Project Management Service		Location GOLDEN GATE NATIONAL CEMETERY 1300 SNEATH LANE SAN BRUNO, CALIFORNIA		DRAWING NO. L-303 Dwg. 13 of 18

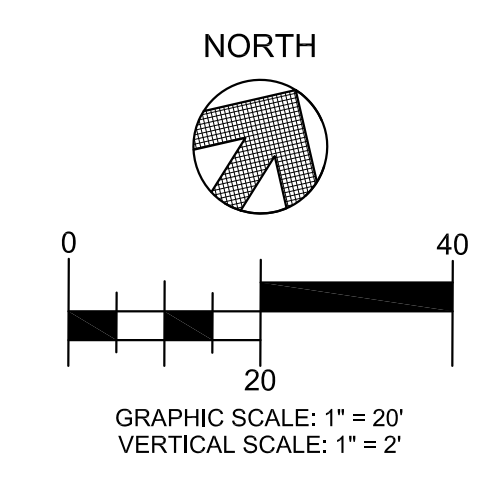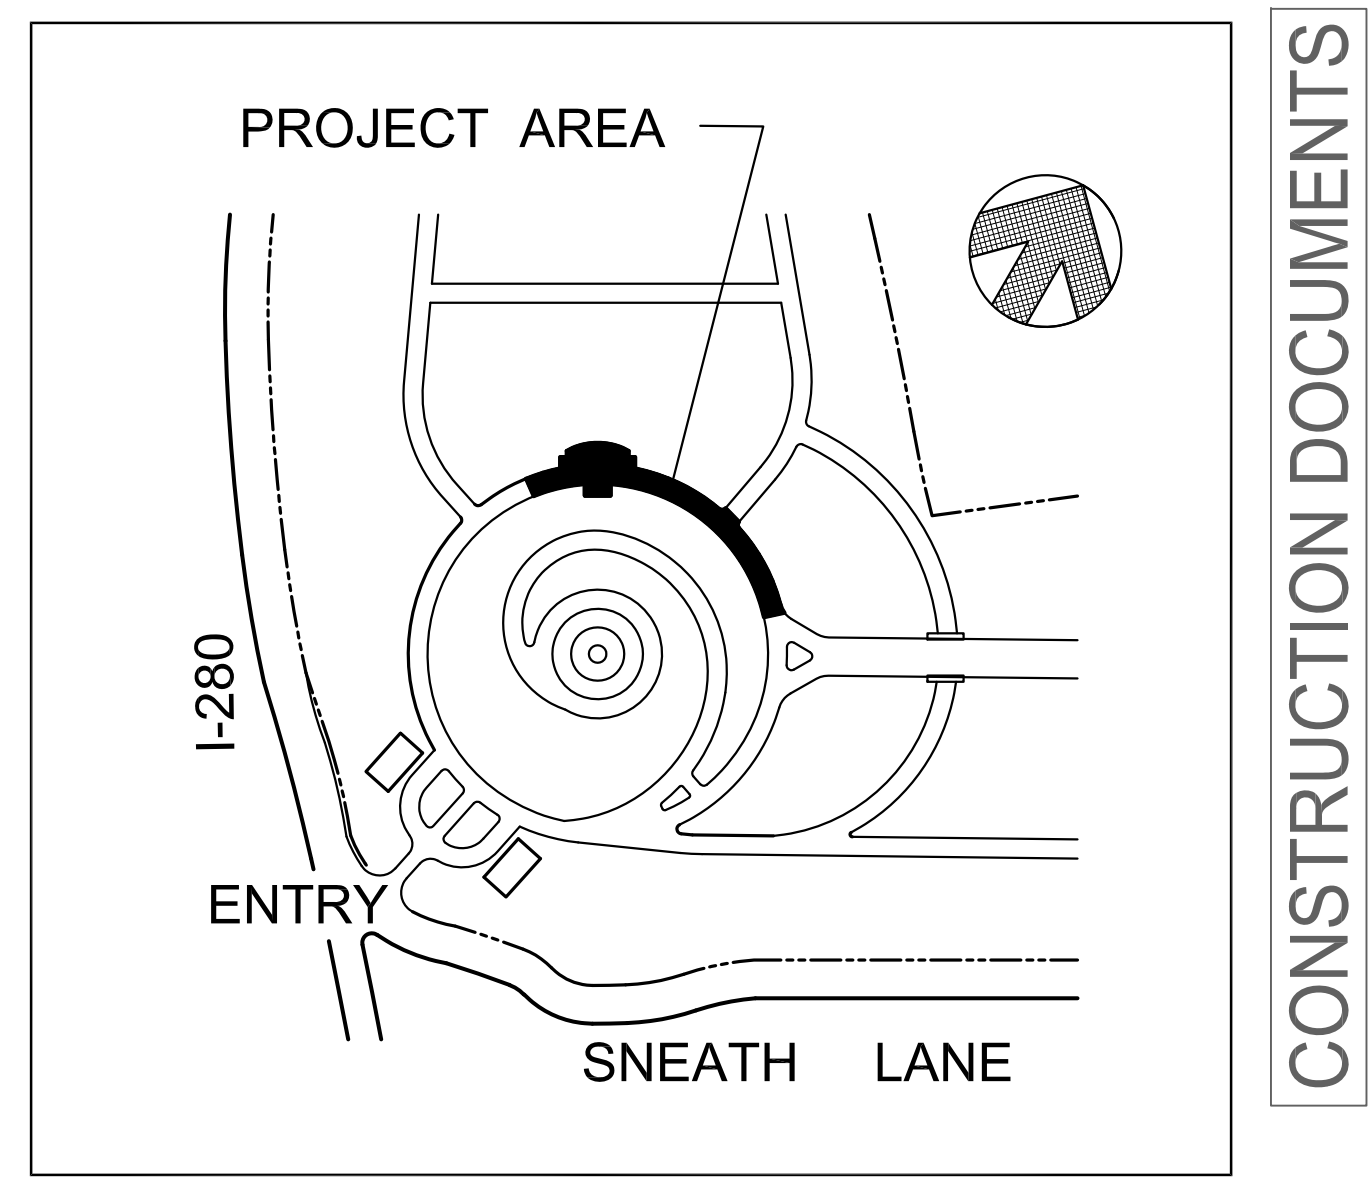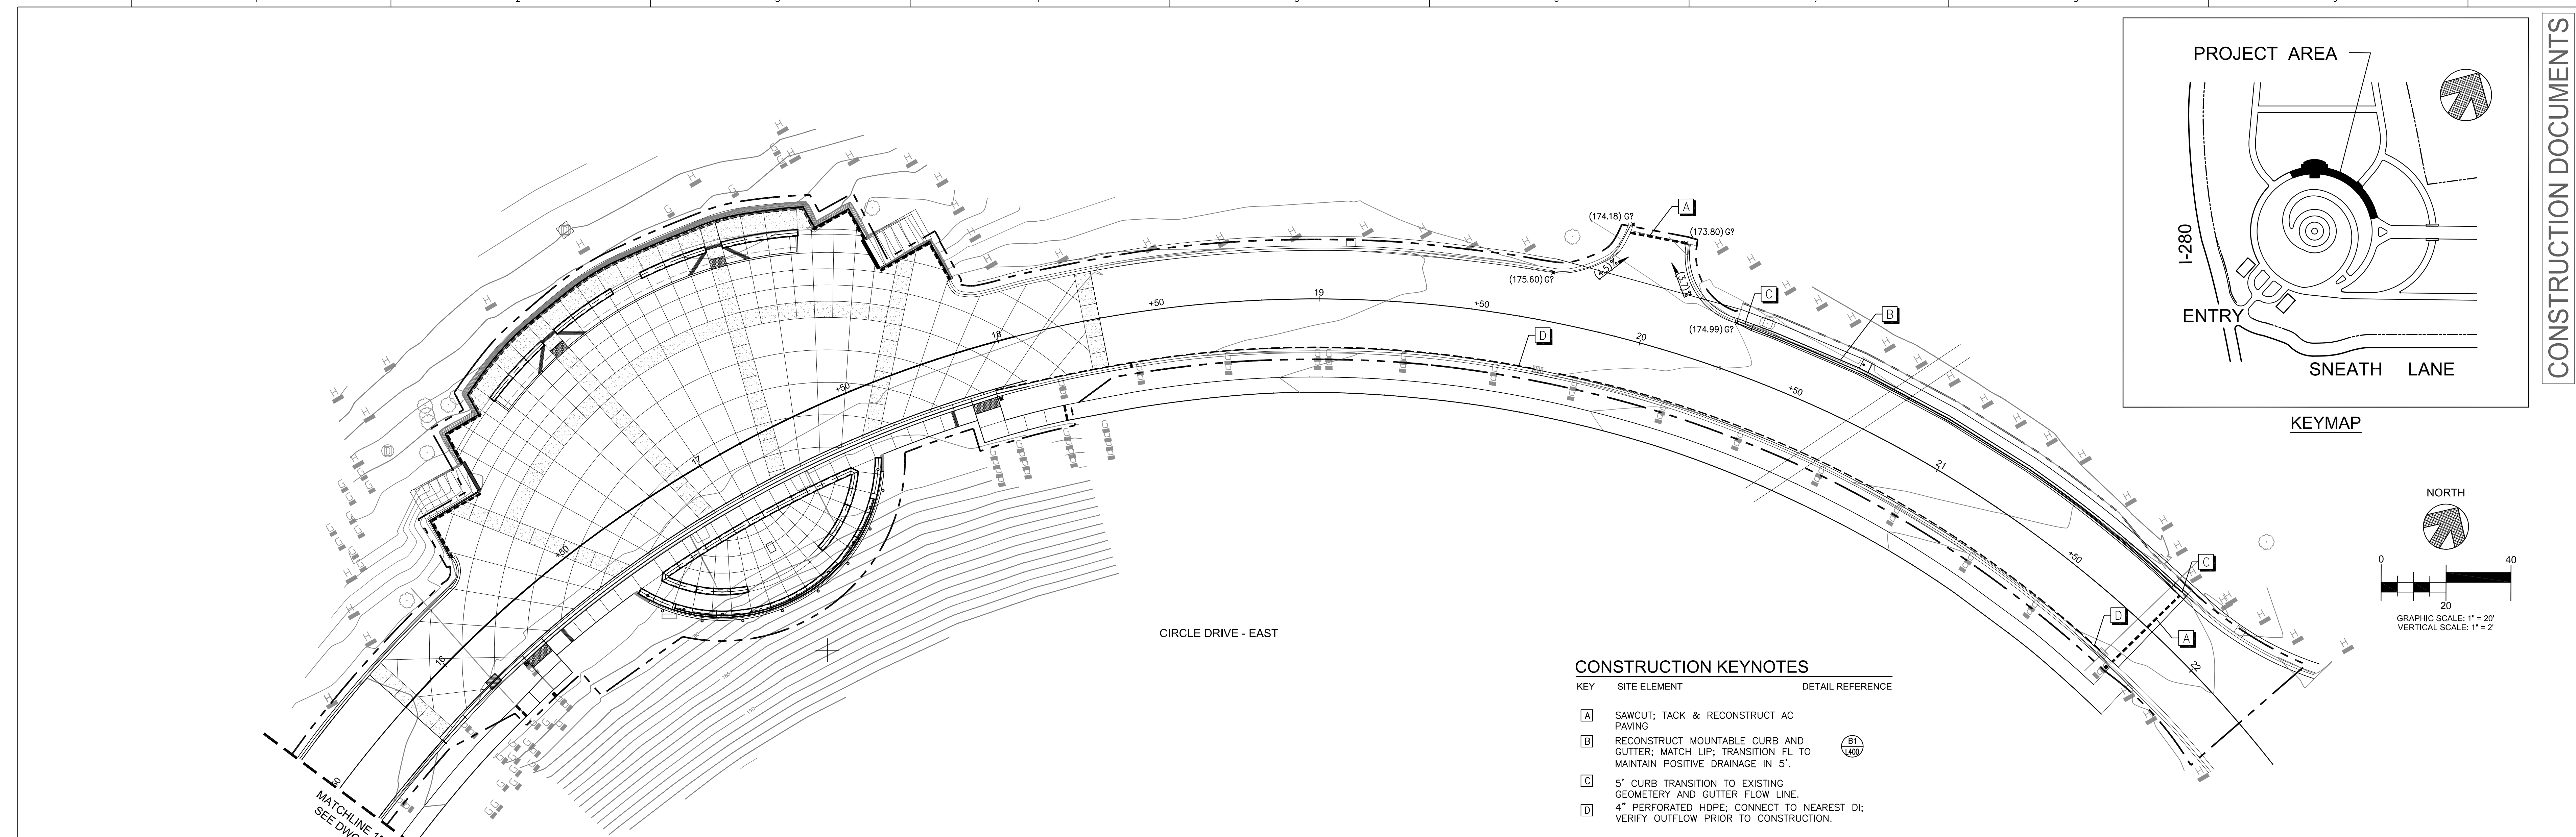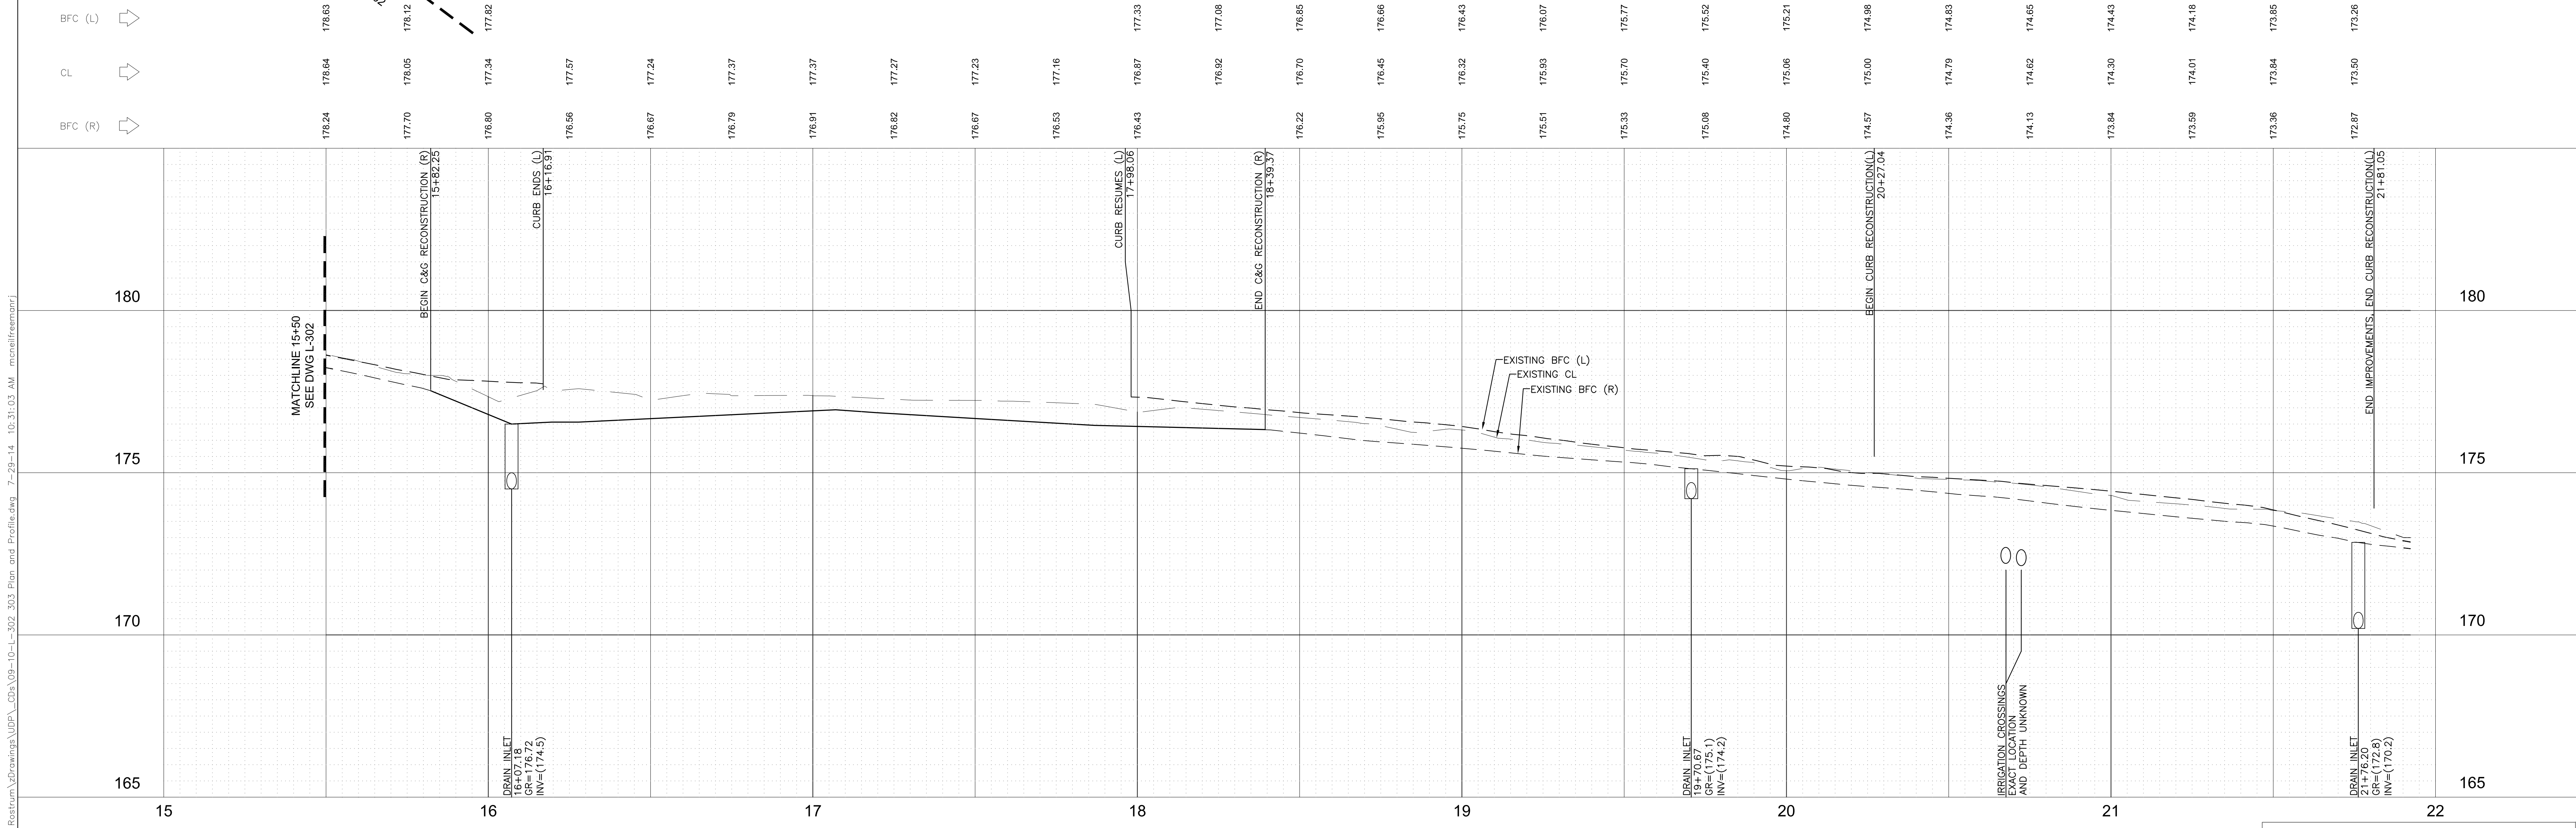

CONSTRUCTION DOCUMENTS

CONSTRUCTION DOCUMENTS