


----- 2 HR FIRE BARRIER

----- 1 HR FIRE BARRIER

----- 1 HR SMOKE BARRIER

----- WALLS RESISTANT TO SMOKE

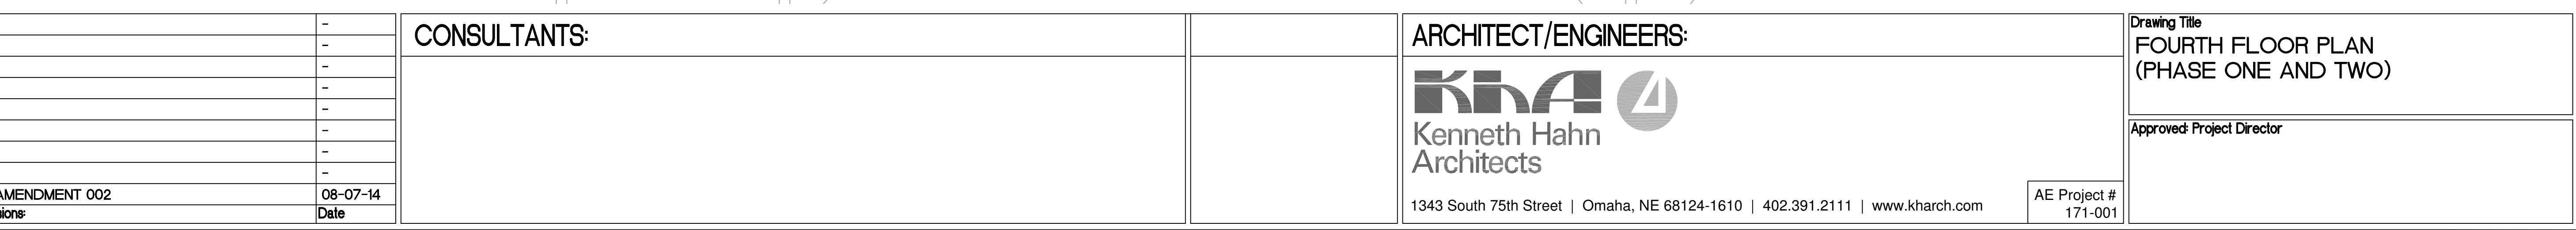

1. ALL NEW WALLS SHALL BE TYPE 1A UNLESS OTHERWISE NOTED, SEE 1/A-001 FOR WALL TYPES
2. FOLLOW MANUFACTURER'S INSTALLATION AND ROUGH-IN GUIDES FOR ALL EQUIPMENT TO BE INSTALLED
3. ALL OTHER ITEMS TO BE CONTRACTOR FURNISHED, CONTRACTOR INSTALLED UNLESS OTHERWISE NOTED
4. OMIT THE REQUIREMENT FOR PHASING UNDER ALTERNATE DEDUCT #1

- 1 NEW PASSENGER ELEVATOR (EL-1) AND ASSOCIATED ELEVATOR EQUIPMENT, OMIT UNDER ALTERNATE DEDUCT #3. ALL ASSOCIATED CONDUITS AND PATHWAYS FOR THE ELEVATOR TO BE INSTALLED UNDER BASE BID REGARDLESS.
- 2 NEW DIRTY CART LIFT (CL1) AND ASSOCIATED LIFT EQUIPMENT, OMIT UNDER ALTERNATE DEDUCT #3. ALL ASSOCIATED CONDUITS AND PATHWAYS FOR THE CART LIFT TO BE INSTALLED UNDER BASE BID REGARDLESS.
- 3 NEW CLEAN CART LIFT (CL2) AND ASSOCIATED LIFT EQUIPMENT, OMIT UNDER ALTERNATE DEDUCT #5. ALL ASSOCIATED CONDUITS AND PATHWAYS FOR THE CART LIFT TO BE INSTALLED UNDER BASE BID REGARDLESS.
- 4 2'-0" x 2'-0" REINFORCED CONCRETE COLUMN
- 5 MECHANICAL DUCTWORK LEFT EXPOSED
- 6 SEE DETAILS 1LL, 100, 1PP / A-704.

FOURTH FLOOR PLAN (PHASE ONE AND TWO)

<div> <div>CONSULTANTS:</div> <div> <div>ARCHITECT/ENGINEERS:</div> <div>  <div> <div>Kenneth Hahn Architects</div> <div>1343 South 75th Street Omaha, NE 68124-1610 402.391.2111 www.kharch.com</div> </div> </div> </div> </div> <div> <div> <div>Drawing Title</div> <div>FOURTH FLOOR PLAN (PHASE ONE AND TWO)</div> </div> <div> <div>Approved: Project Director</div> <div></div> </div> </div> <div> <div> <div>Project Title</div> <div>BUILD SUPPLY, PROCESSING AND DISTRIBUTION</div> </div> <div> <div>Location</div> <div>YAMC DES MOINES IOWA</div> </div> <div> <div>Date</div> <div>13 FEBRUARY 2014</div> </div> <div> <div>Checked</div> <div>NAS</div> </div> <div> <div>Drawn</div> <div>MTS</div> </div> </div> <div> <div> <div>Project Number</div> <div>636-121</div> </div> <div> <div>Building Number</div> <div>BUILDING 1W</div> </div> <div> <div>Drawing Number</div> <div>A-141</div> </div> <div> <div>Dwg. 30 of 235</div> </div> </div> <div> <div>Office of Construction and Facilities Management</div> <div>  <div>Department of Veterans Affairs</div> </div> </div>
