


2 HR FIRE BARRIER
 1 HR FIRE BARRIER
 1 HR SMOKE BARRIER
 WALLS RESISTANT TO SMOKE

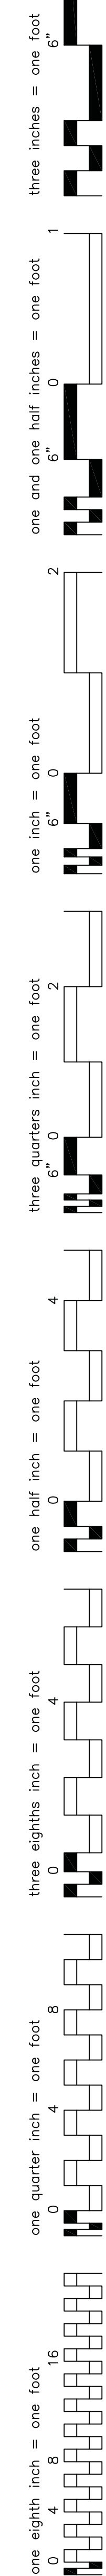

1. ALL FURNITURE AND FURNITURE SYSTEMS TO BE GOVERNMENT FURNISHED, GOVERNMENT INSTALLED (GFGI), INSTALLED DURING PHASE TWO
2. ALL CASEWORK TO BE CONTRACTOR FURNISHED, CONTRACTOR INSTALLED (CFCI)
3. ALL NEW WALLS SHALL BE TYPE 1A UNLESS OTHERWISE NOTED, SEE 1/A-001 FOR WALL TYPES
4. FOLLOW MANUFACTURER'S INSTALLATION AND ROUGH-IN GUIDES FOR ALL EQUIPMENT TO BE INSTALLED
5. ALL OTHER ITEMS TO BE CONTRACTOR FURNISHED, CONTRACTOR INSTALLED UNLESS OTHERWISE NOTED
6. SEE A213 AND A214 FOR ENLARGED COLUMN PLANS.
7. OMIT THE REQUIREMENT FOR PHASING UNDER ALTERNATE DEDUCT #1

- 1 RELOCATED TRANSFORMER FOR BUILDING #4, SEE ELECTRICAL
- 2 2'-0" x 2'-0" REINFORCED CONCRETE COLUMN, SEE STRUCTURAL
- 3 1'-4" x 14" REINFORCED CONCRETE COLUMN, SEE STRUCTURAL
- 4 RECESSED FIRE EXTINGUISHER CABINET
- 5 CONSTRUCT 1-HOUR FIRE RATED TEMPORARY WALL (WALL TYPE 5). REMOVE BEFORE COMPLETION OF PHASE 2 CONSTRUCTION ACTIVITIES. OMIT UNDER ALTERNATE DEDUCT #1
- 6 CONSTRUCT PORTION OF 1-HOUR FIRE RATED TEMPORARY WALL AFTER ALL PHASE ONE CONSTRUCTION IS COMPLETED. REMOVE BEFORE COMPLETION OF PHASE 2 CONSTRUCTION ACTIVITIES. OMIT UNDER ALTERNATE DEDUCT #1
- 7 EXISTING DOCK TO REMAIN
- 8 INFILL EXISTING OPENING WITH FACE BRICK, SEE DETAIL 6/A-515
- 9 PROVIDE EXTRA LAYER OF 5/8" GWS ON RM 171 SIDE OF DOOR INFILL
- 10 NOT USED
- 11 DOCK LEVELER, SEE DETAIL 1/A-517
- 12 PROVIDE CONCRETE AND FOAM INFILL TO RAISE ROOM FLOOR TO GRADE, SEE STRUCTURAL
- 13 RECESSED DOCK LIFT - CENTER ON DOCK DOOR OPENING, SEE DETAIL 1/A-517
- 14 NOT USED
- 15 NOT USED
- 16 MOP SINK, SEE PLUMBING
- 17 SURFACE MOUNTED FIRE EXTINGUISHER CABINET
- 18 NOT USED
- 19 STEEL STAIRS, HANDRAIL, AND LANDING SEE SHEET 4/A-906 FOR DETAILS
- 20 COMPOSITE CORNER GUARD, SEE 1/A-601
- 21 STAINLESS STEEL CORNER GUARD, SEE 2/A-601
- 22 STEEL ANGLE CORNER GUARD, SEE 3/A-601
- 23 2 HOUR FIRE STOPPING SYSTEM
- 24 OPENING IN FLOOR BELOW TO CRAWL SPACE TUNNEL, SEE STRUCTURAL
- 25 NOT USED
- 26 AUTOMATIC DOOR OPERATOR PUSH PLATE WALL SWITCH
- 27 DOOR TO TUNNEL BELOW FLOOR OF ROOM 1124, SEE 4/A513
- 28 TEMPORARY WALL TO REMAIN AND BE USED AS PART OF PHASE TWO CONSTRUCTION, REMOVE EXTERIOR SHEATHING AS REQUIRED FOR THE COMPLETION OF PHASE TWO CONSTRUCTION ACTIVITIES

0 8 16 24 1 / 8 "

CONSULTANTS:		ARCHITECT/ENGINEERS:		Drawing Title FIRST FLOOR PLAN (PHASE ONE)		Project Title BUILD SUPPLY, PROCESSING AND DISTRIBUTION		Project Number 636-121		Office of Construction and Facilities Management	
		 Kenneth Hahn Architects 1343 South 75th Street Omaha, NE 68124-1610 402.391.2111 www.kharch.com		Approved: Project Director		Location YAMC DES MOINES IOWA		Building Number BUILDING 1W			
#1 Revisions		08-07-14 Date		AE Project # 171-001		Date 13 FEBRUARY 2014		Checked NAS		Drawn MTS	
								Drawing Number A-111 Dwg. 25 of 235		 Department of Veterans Affairs	