


WALL TYPE	EXTERIOR FINISH	MOIST CONTROL	EXT FIN SHGT	INSULATION	VAPOR CONTROL	BACK-UP WALL	STUDS	SHGT	LINING	WALL DEPTH	NOTES
UL-1	PLAS-12 MET LATH	NONE	2 LAYERS BP-1	INSUL-20	6"	VR-1	6" @ 16" OC	NONE	GYP BD-1	8"	1-4

NOTE: WALL TYPES NOT REFERENCED ON DRAWINGS MAY NOT BE REQUIRED ON THIS PROJECT.

NOTES: 1. SEE ROOM FINISH SCHEDULE & DWGS FOR INTERIOR WALL LINING VARIATIONS, WHERE APPLICABLE.  
2. ATTACH LATH OVER MOISTURE CONTROL THROUGH SHEATHING TO STUDS BEHIND.  
3. STUD SIZE & SPACING SHOWN IS MIN REQUIRED & MUST BE VERIFIED BY DESIGN OF SUPPLIER.  
4. \* VERIFY ALL SHEER WALL AND LOAD BEARING WALL CONSTRUCTION WITH STRUCTURAL DRAWINGS.

WALL TYPE SYMBOL

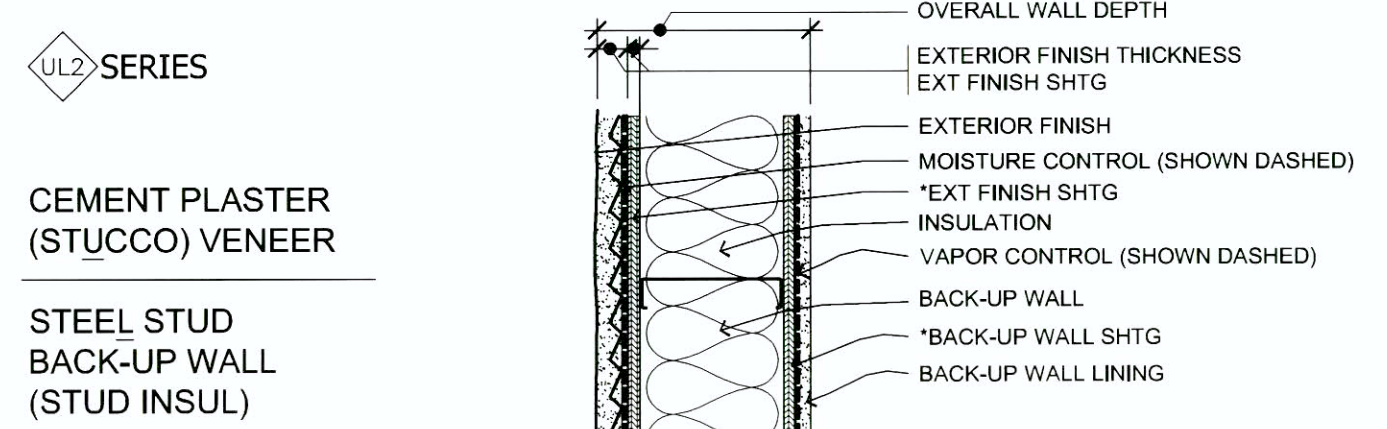


WALL TYPE	EXTERIOR FINISH	MOIST CONTROL	EXT FIN SHGT	INSULATION	VAPOR CONTROL	BACK-UP WALL	STUDS	SHGT	LINING	WALL DEPTH	NOTES
UL-2	PLAS-12 MET LATH	NONE	2 LAYERS BP-1	INSUL-20	6"	VR-1	6" @ 16" OC	NONE	GYP BD-1	9"	1-4

NOTE: WALL TYPES NOT REFERENCED ON DRAWINGS MAY NOT BE REQUIRED ON THIS PROJECT.

NOTES: 1. SEE ROOM FINISH SCHEDULE & DWGS FOR INTERIOR WALL LINING VARIATIONS, WHERE APPLICABLE.  
2. ATTACH LATH OVER MOISTURE CONTROL THROUGH SHEATHING TO STUDS BEHIND.  
3. STUD SIZE & SPACING SHOWN IS MIN REQUIRED & MUST BE VERIFIED BY DESIGN OF SUPPLIER.  
4. \* VERIFY ALL SHEER WALL AND LOAD BEARING WALL CONSTRUCTION WITH STRUCTURAL DRAWINGS.

WALL TYPE SYMBOL

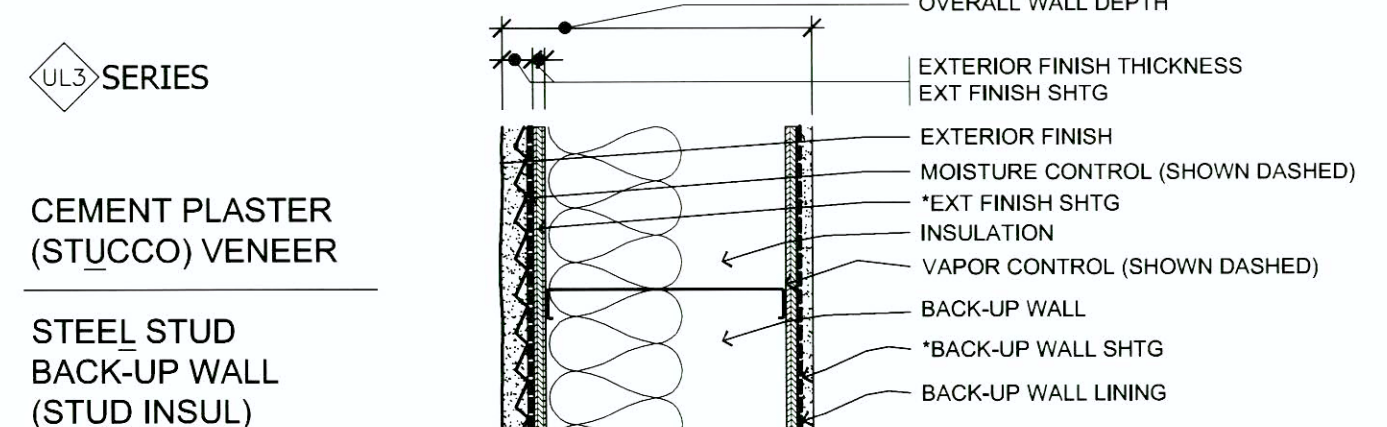

WALL TYPE	EXTERIOR FINISH	MOIST CONTROL	EXT FIN SHGT	INSULATION	VAPOR CONTROL	BACK-UP WALL	STUDS	SHGT	LINING	WALL DEPTH	NOTES
UL-3	PLAS-12 MET LATH	NONE	2 LAYERS BP-1	INSUL-20	6"	VR-1	10" @ 16" OC	NONE	GYP BD-1	1'-1"	1-4

NOTE: WALL TYPES NOT REFERENCED ON DRAWINGS MAY NOT BE REQUIRED ON THIS PROJECT.

NOTES: 1. SEE ROOM FINISH SCHEDULE & DWGS FOR INTERIOR WALL LINING VARIATIONS, WHERE APPLICABLE.  
2. ATTACH LATH OVER MOISTURE CONTROL THROUGH SHEATHING TO STUDS BEHIND.  
3. STUD SIZE & SPACING SHOWN IS MIN REQUIRED & MUST BE VERIFIED BY DESIGN OF SUPPLIER.  
4. \* VERIFY ALL SHEER WALL AND LOAD BEARING WALL CONSTRUCTION WITH STRUCTURAL DRAWINGS.

WALL TYPE SYMBOL

## 10 EXTERIOR WALL TYPES

### CONSULTANTS:

STRUCTURAL: DEGENKOLB ENGINEERS; 235 MONGOMERY STREET, SUITE 500; SAN FRANCISCO, CA 94104

MECHANICAL: HTC ENGINEERS; 1529 CYPRESS ST., SUITE 103; WALNUT CREEK, CA 94596

ELECTRICAL: BAY AREA CONSULTING ENGINEERS; 311 CALIFORNIA STREET, SUITE 720; SAN FRANCISCO, CA 94104

CIVIL ENGINEER: GHD CIVIL ENGINEERS; 2235 MERCURY WAY, SUITE 150; SANTA ROSA, CA 95407

ESTIMATING: CUMMING CORPORATION; 1970 BROADWAY, SUITE 630; OAKLAND, CA 94612

SURVEYORS: MARTIN M. RON ASSOCIATES, INC.; 859 HARRISON ST., SUITE 200; SAN FRANCISCO, CA 94107

UTILITY LOCATORS: CRUZ BROTHERS LOCATORS; P.O. BOX 66768; SCOTTS VALLEY, CA 95067

### ARCHITECT/ENGINEERS:

Architecture | Engineering | Planning  
Hammel, Green and Abrahamson, Inc.  
170 Maiden Lane - Fifth Floor  
San Francisco, California USA 94108  
Telephone 415.814.6910  
Facsimile 415.962.2598

### WALL SECTIONS AND EXTERIOR WALL TYPES

Scale: AS NOTED

Approved: Project Director

Project Title  
**VA Medical Center Seismic Replacement And Retrofit**

Location  
**San Francisco, CA**

Date  
**10 / 22 / 2012**

Checked  
**SMB**

Project Number  
**2941-001-00**

Building Number  
**9, 10 & 22**

Drawing Number  
**A420**

**Office of Facilities Management**

Department of Veterans Affairs