




1 ENLARGED PLAN @ STAIR 'A'
1/4" = 1'-0"

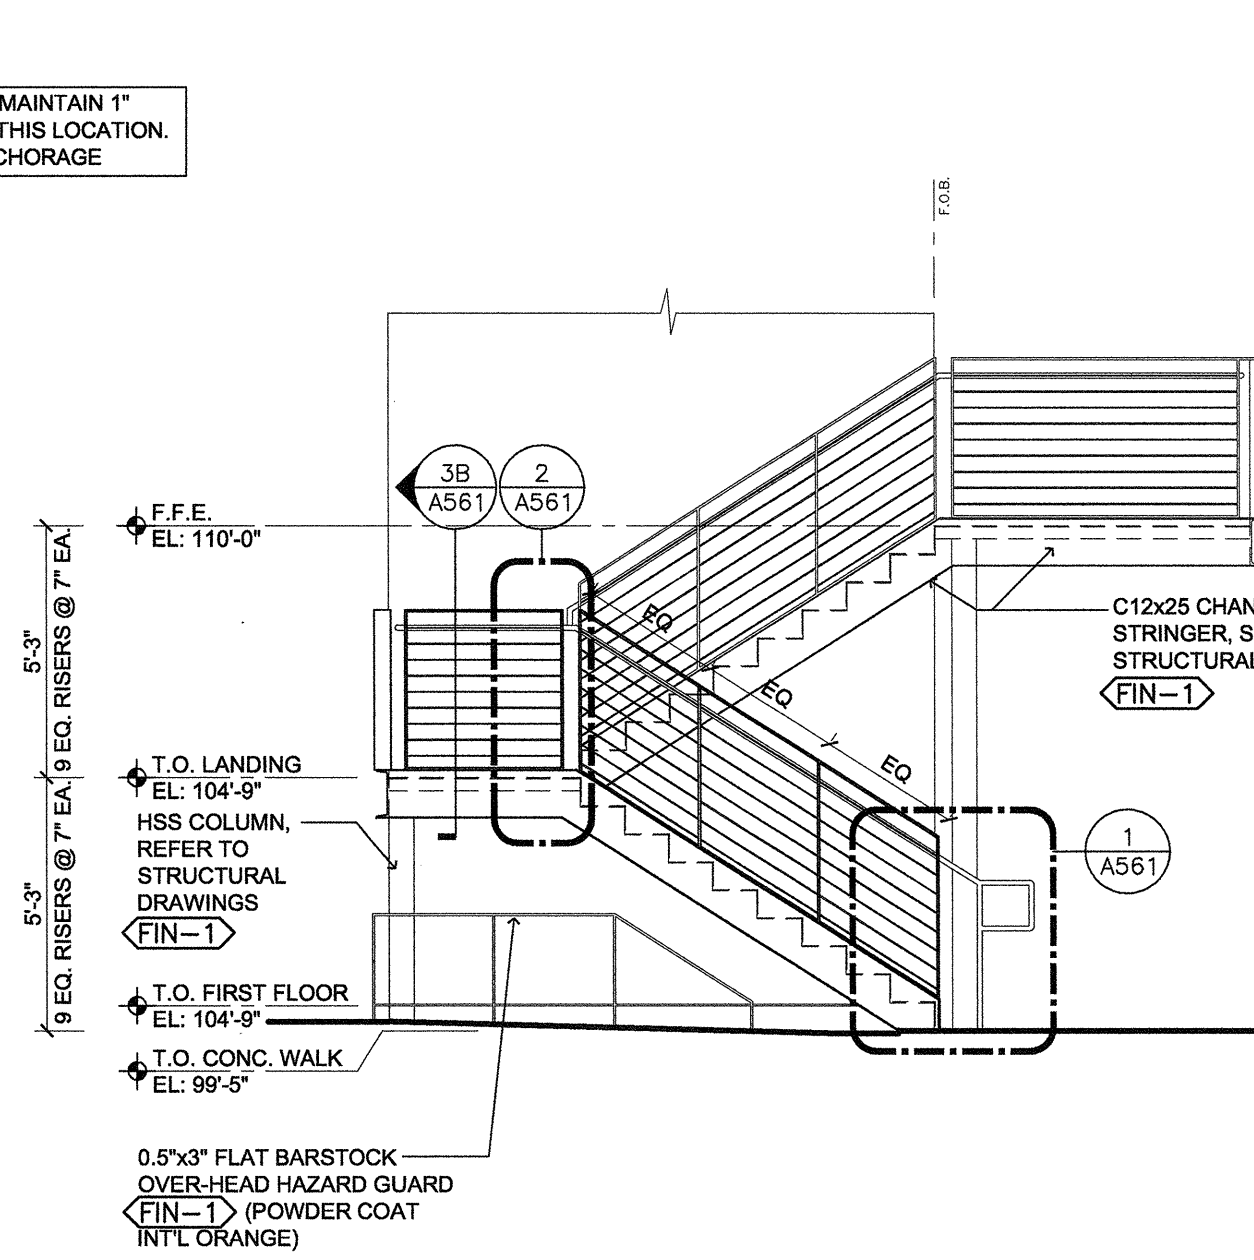

2 NORTH ELEVATION @ STAIR 'A'
1/4" = 1'-0"

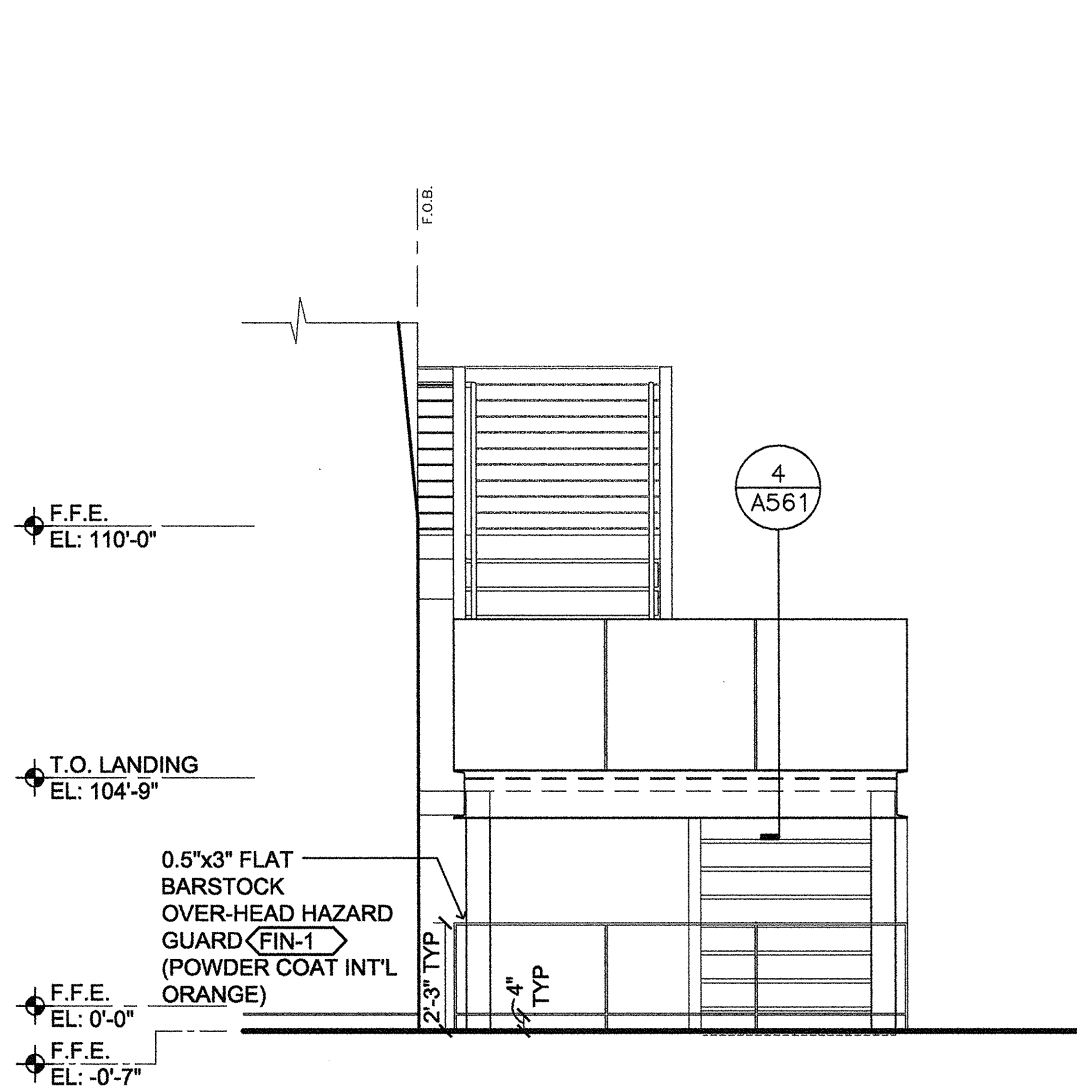


3 EAST ELEVATION @ STAIR 'A'
1/4" = 1'-0"

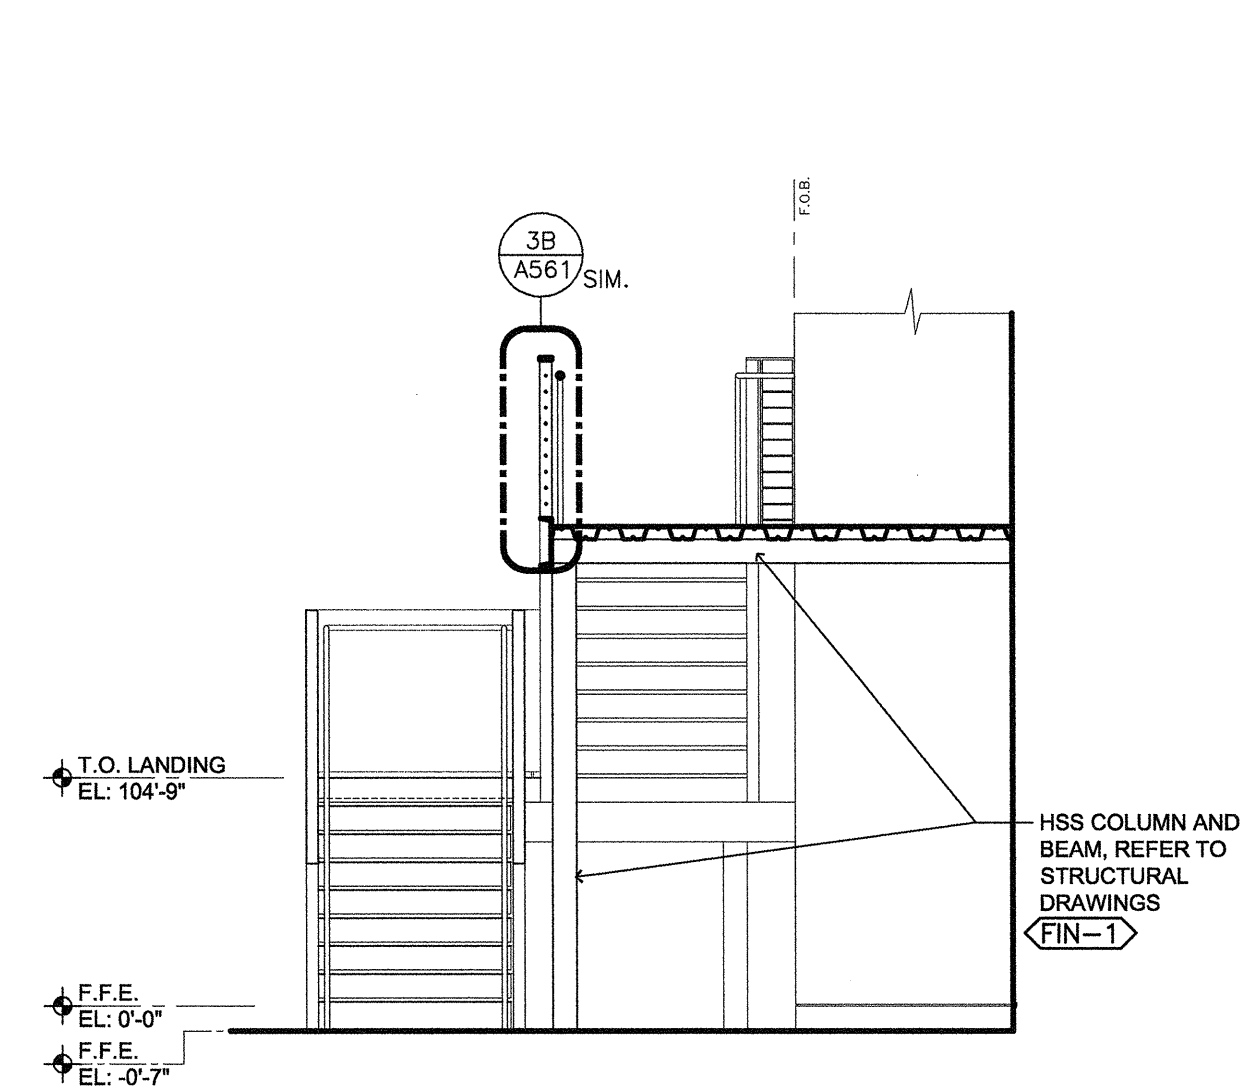


4 SECTION @ STAIR 'A' - (WEST ELEVATION)
1/4" = 1'-0"


NOTE: STAIR AND RAILINGS ON THIS SHEET ARE SHOWN FOR DESIGN INTENT ONLY. FINAL DESIGN DETAILS TO BE COORDINATED BETWEEN GENERAL CONTRACTOR AND A LICENSED STRUCTURAL ENGINEER, AND SUBMITTED TO THE V.A. FOR REVIEW AND APPROVAL PRIOR TO CONSTRUCTION.

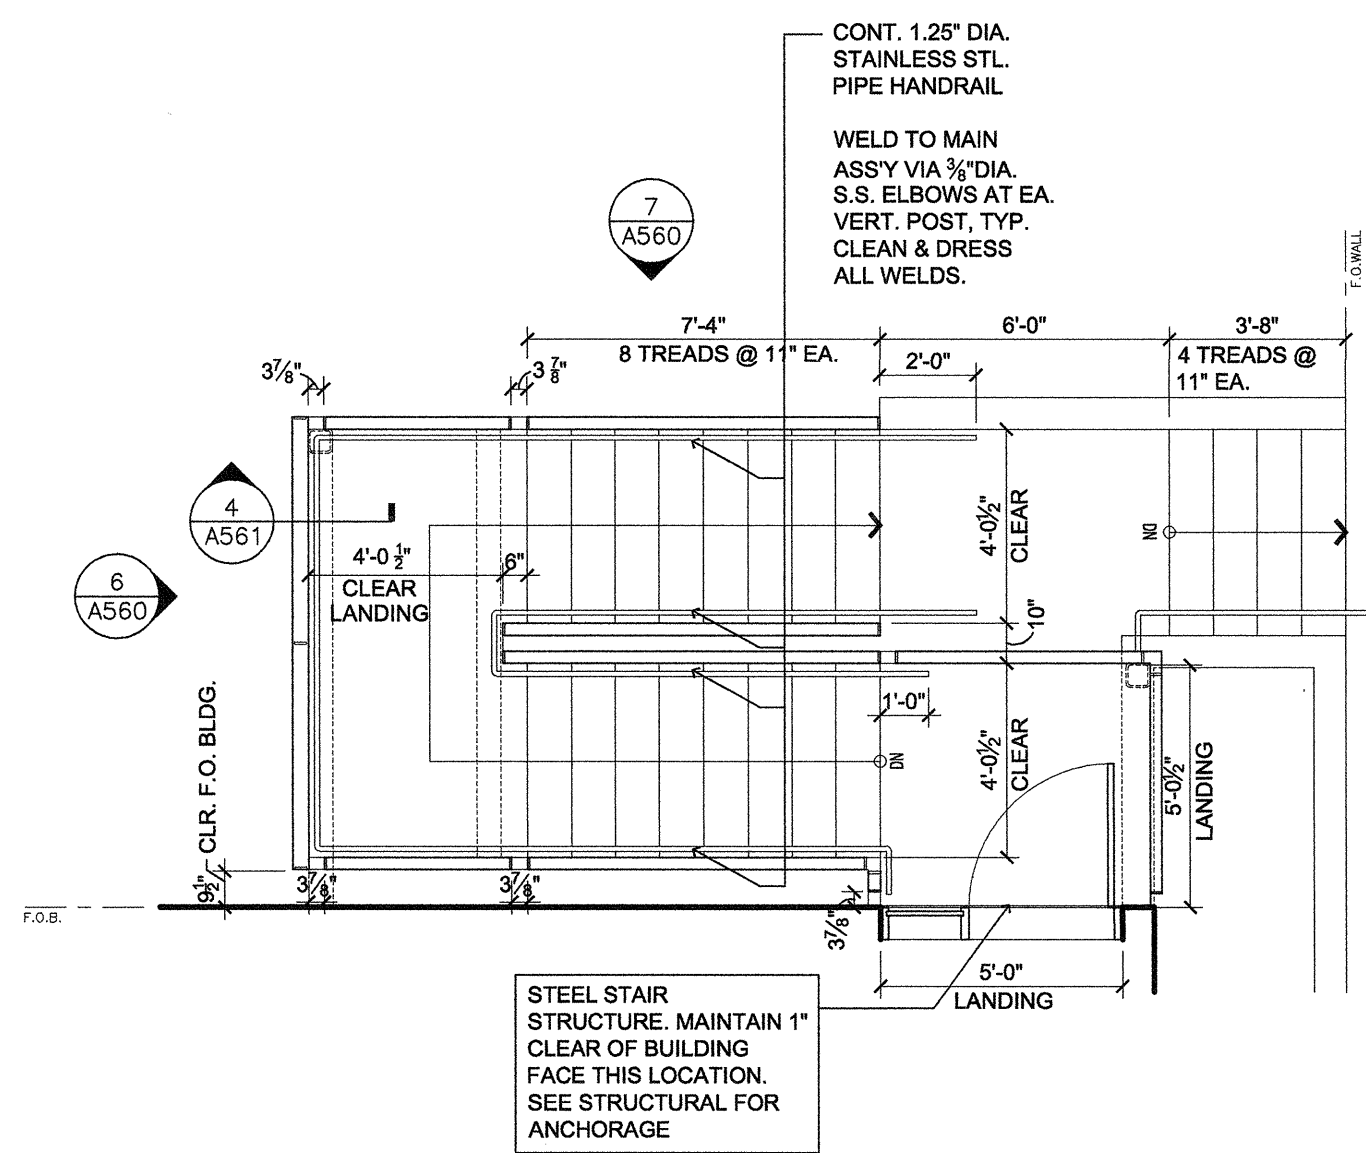


5 ENLARGED PLAN @ STAIR 'B'
1/4" = 1'-0"

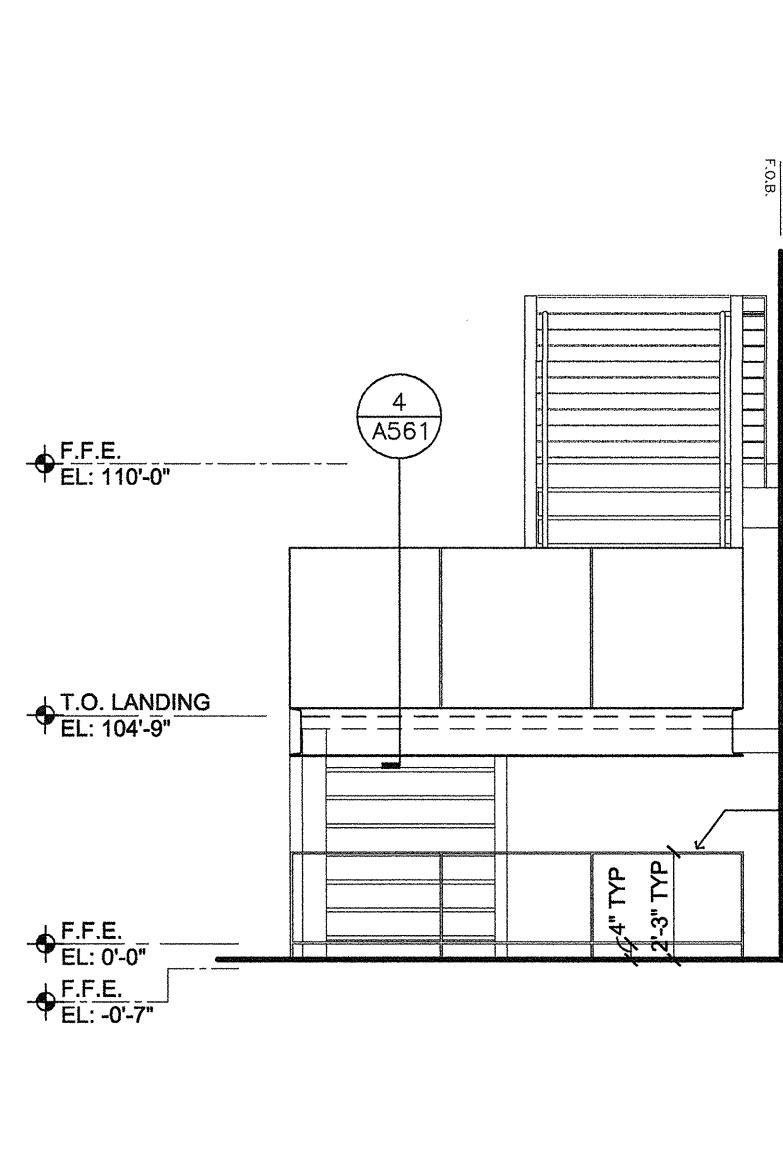


6 EAST ELEVATION @ STAIR 'B'
1/4" = 1'-0"

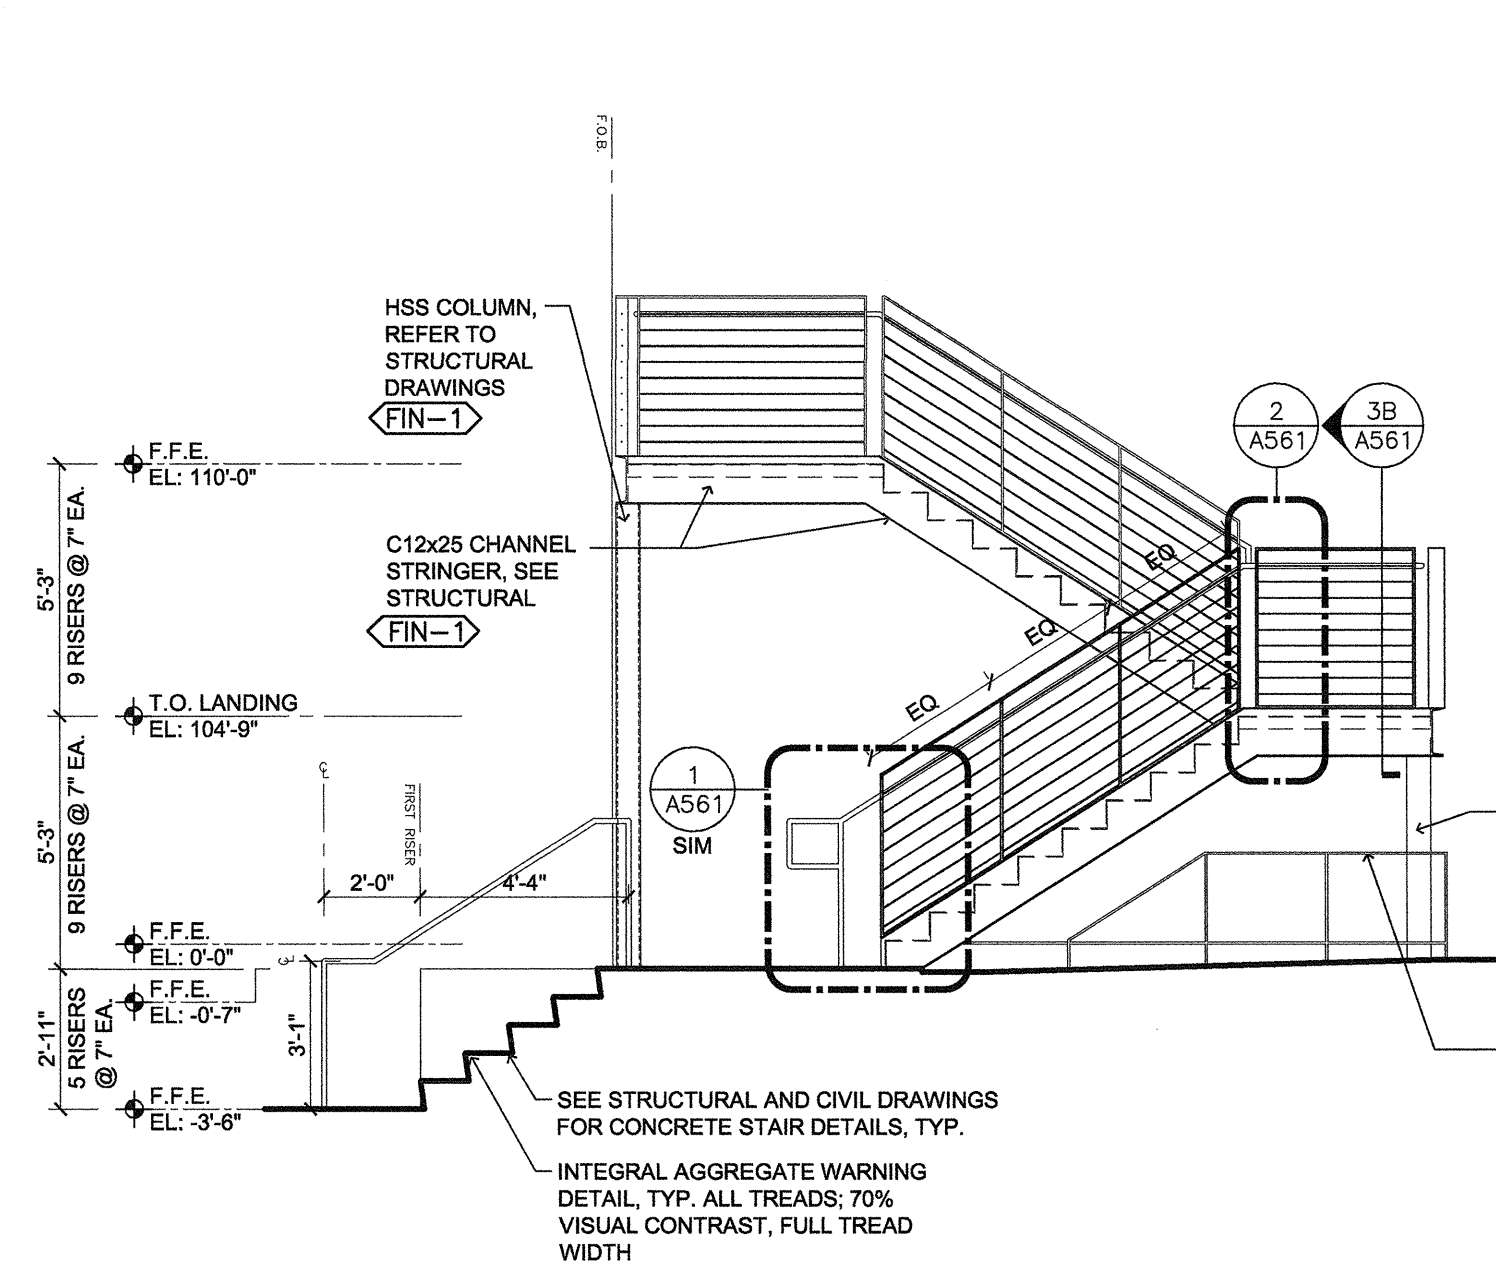


7 NORTH ELEVATION @ STAIR 'B'
1/4" = 1'-0"

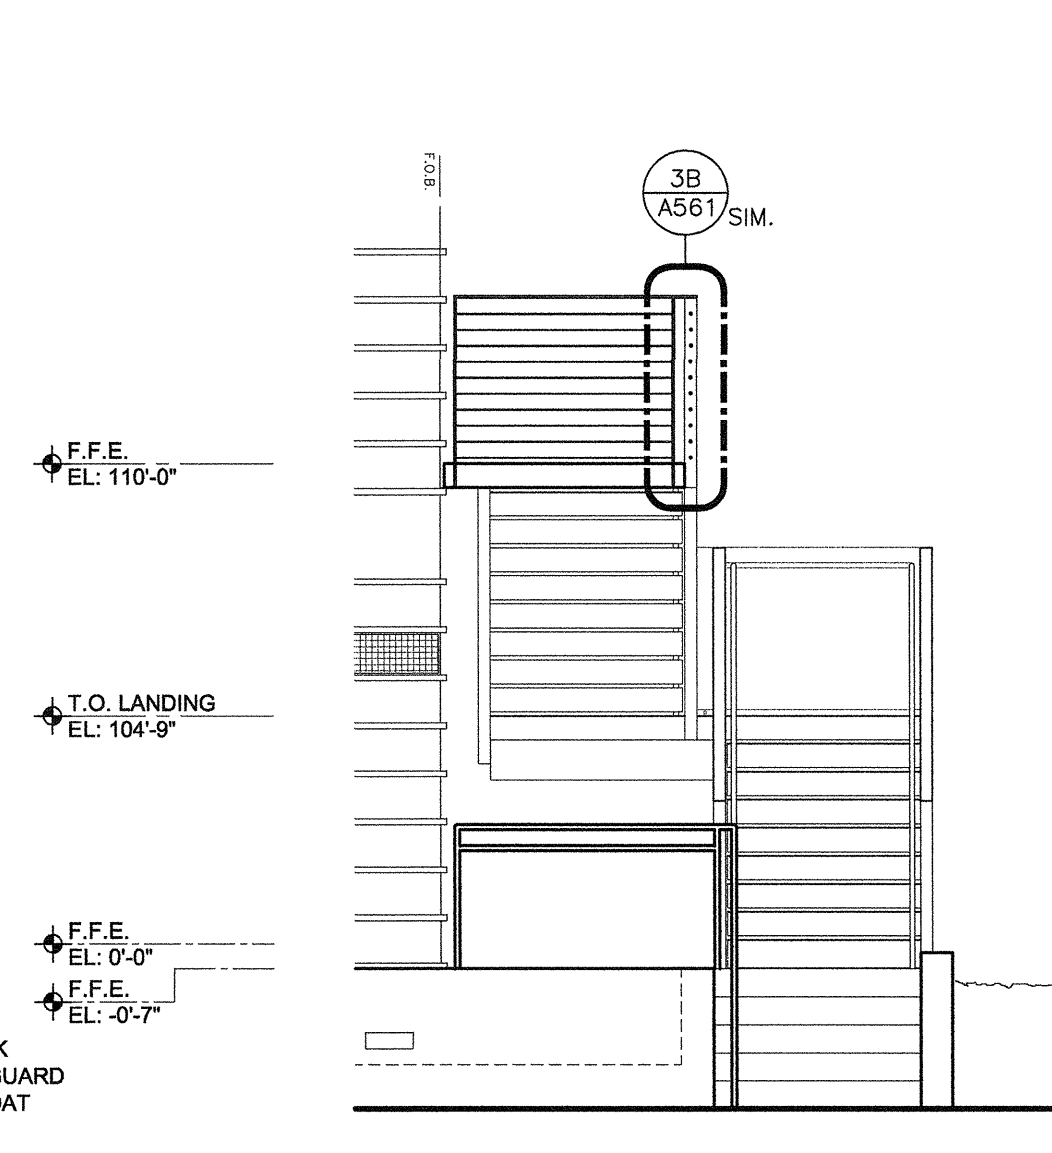


8 SECTION @ STAIR 'B' - (WEST ELEVATION)
1/4" = 1'-0"

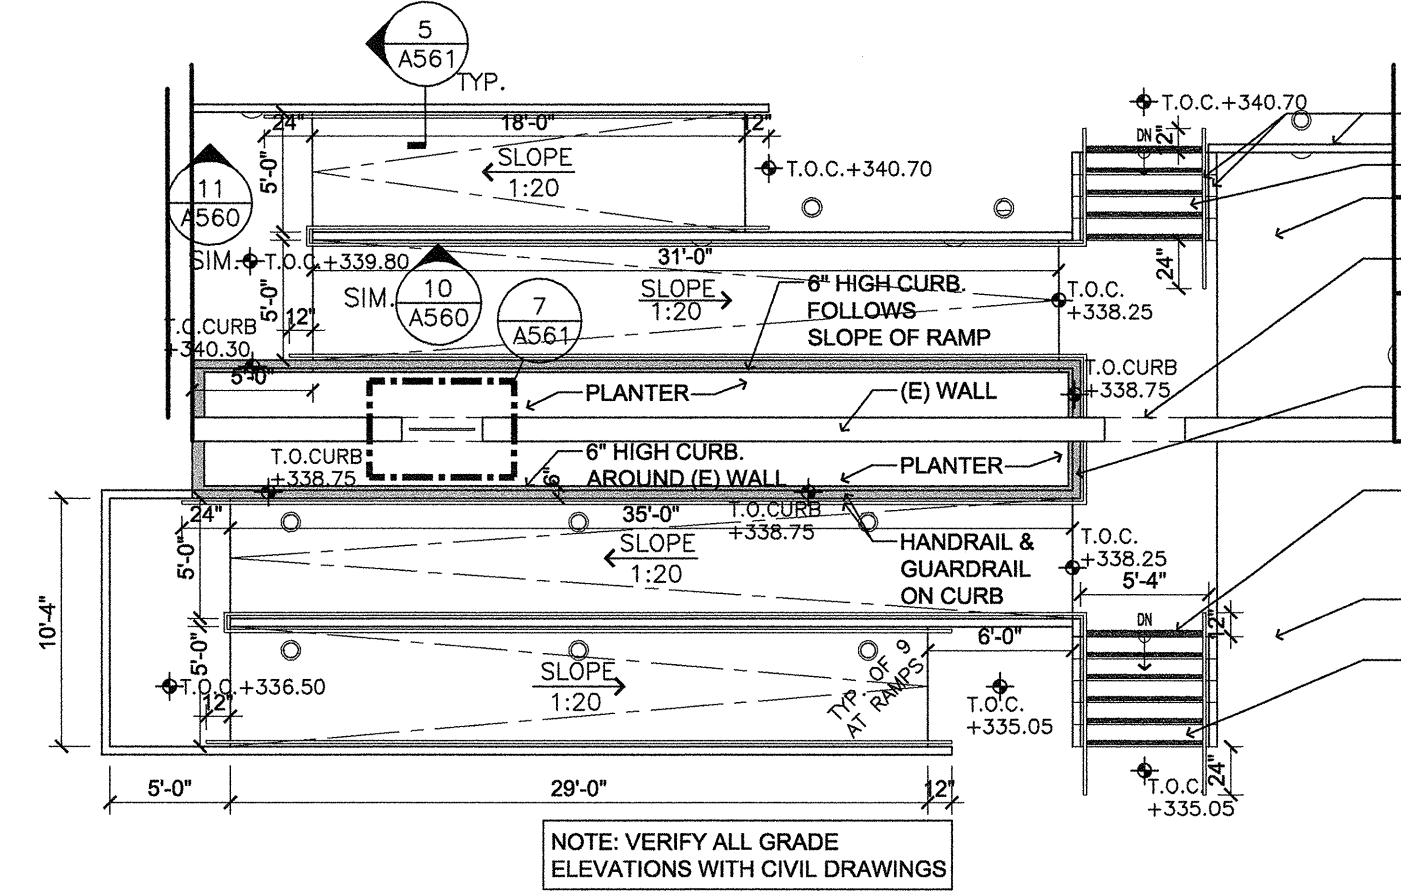

9 PLAN @ MAIN ENTRY RAMP
1/8" = 1'-0"

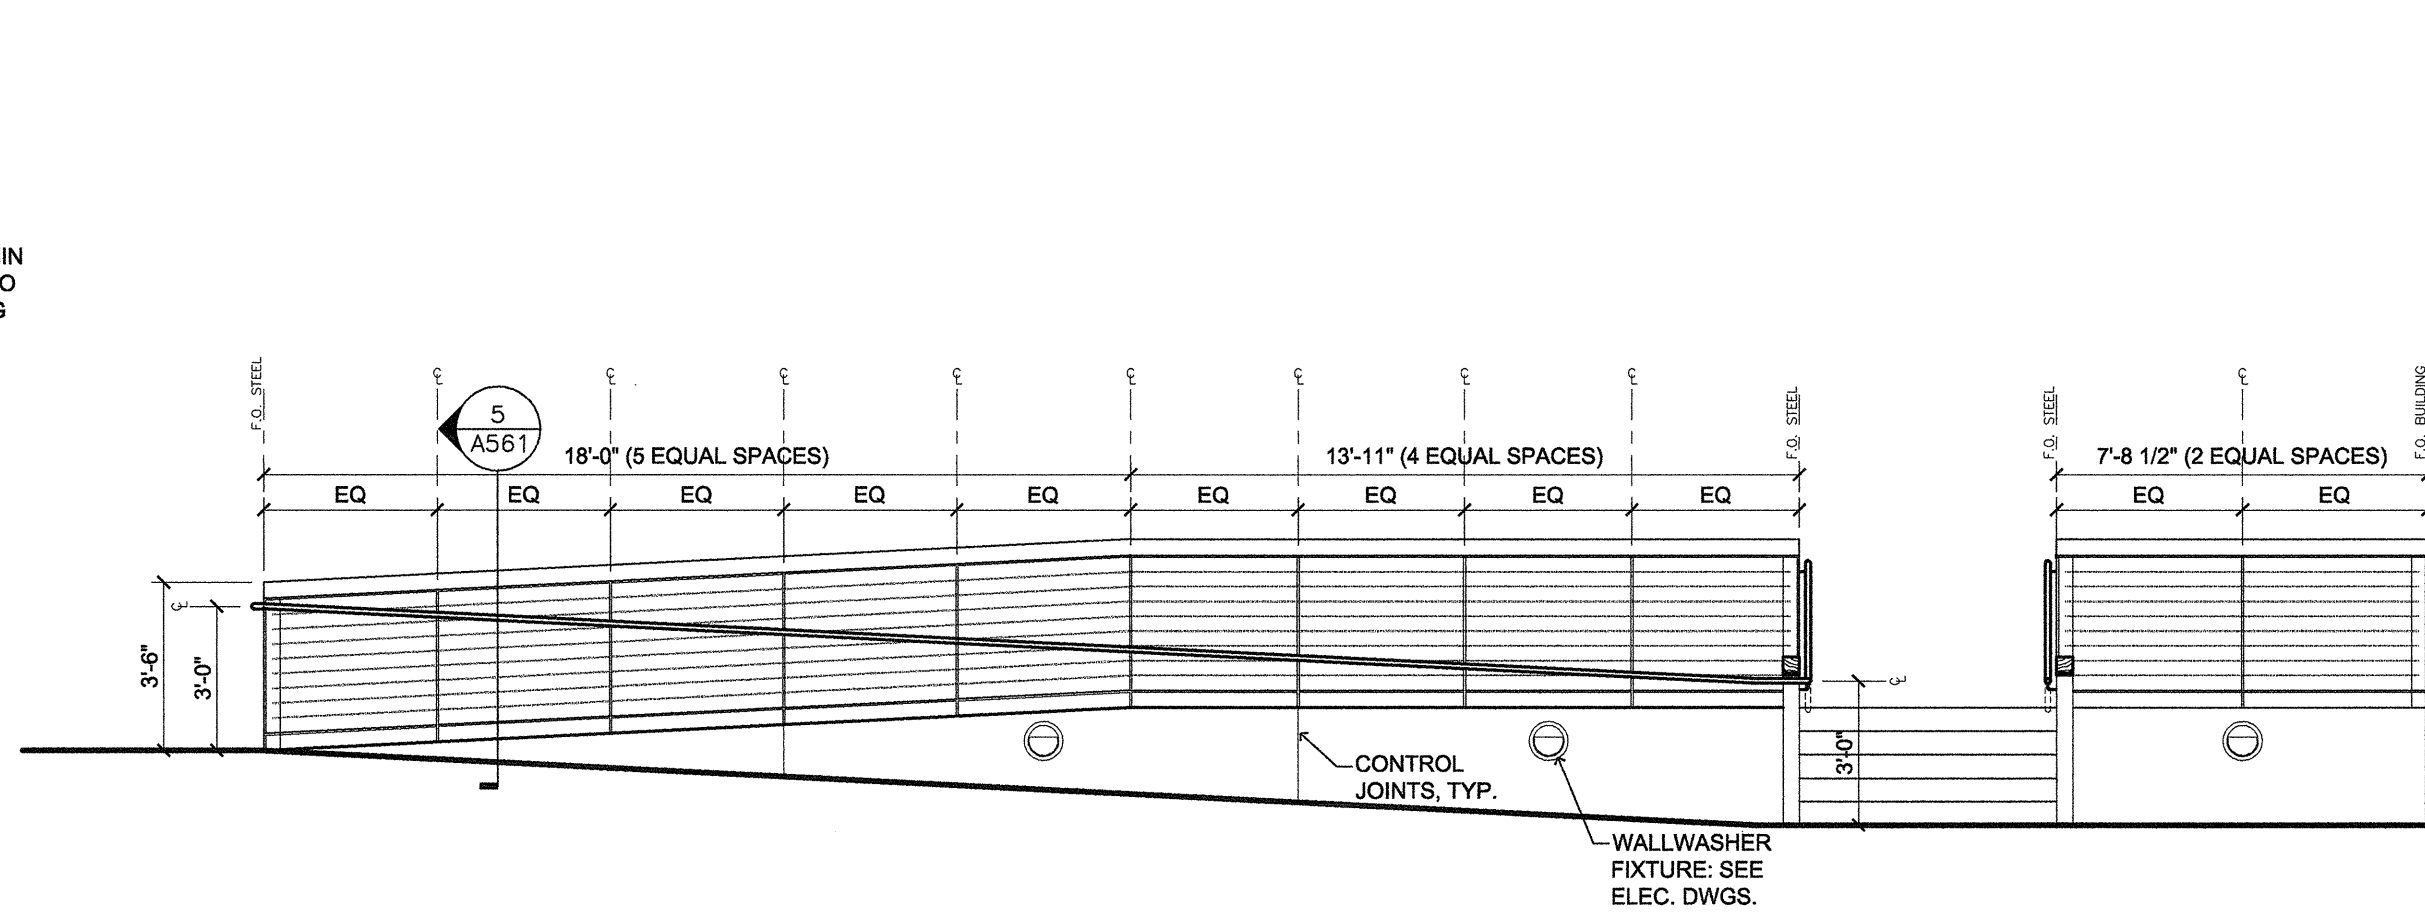

10 SECTION - ELEVATION LOOKING EAST @ ENTRY RAMP RAILING
1/4" = 1'-0"

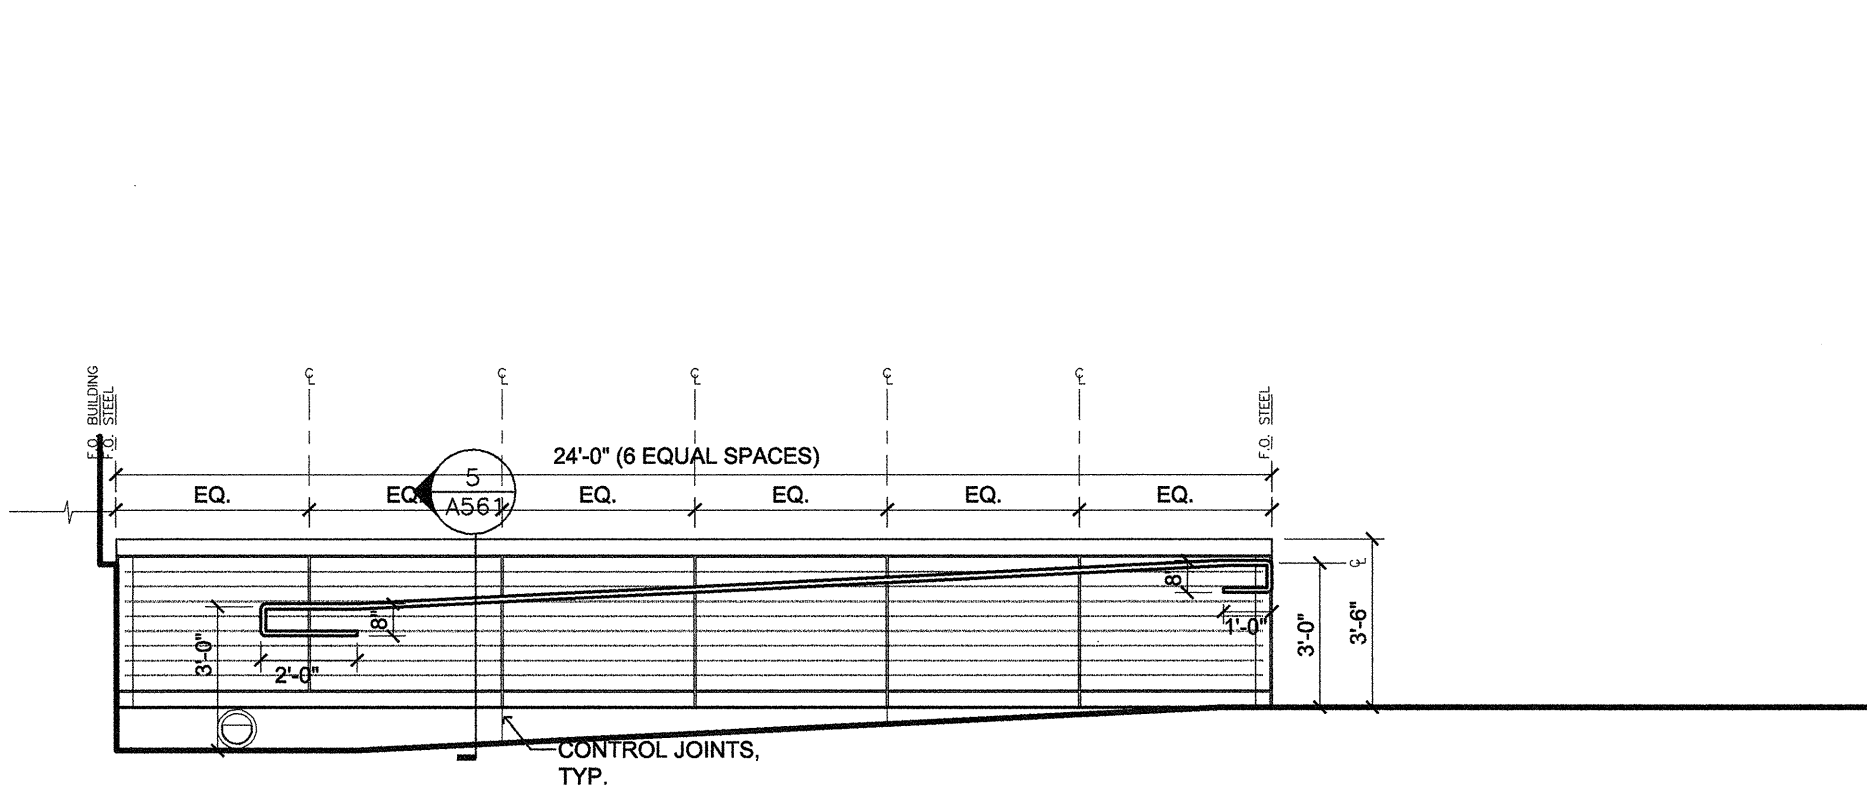

11 ELEVATION LOOKING EAST @ ENTRY RAMP RAILING
1/4" = 1'-0"

CONSULTANTS:

STRUCTURAL: DEGENKOLB ENGINEERS; 235 MONGOMERY STREET, SUITE 500; SAN FRANCISCO, CA 94104
MECHANICAL: HTC ENGINEERS; 1529 CYPRESS ST., SUITE 103; WALNUT CREEK, CA 94596
ELECTRICAL: BAY AREA CONSULTING ENGINEERS; 311 CALIFORNIA STREET, SUITE 720; SAN FRANCISCO, CA 94104
CIVIL ENGINEER: GHD CIVIL ENGINEERS; 2235 MERCURY WAY, SUITE 150; SANTA ROSA, CA 95407
ESTIMATING: CUMMING CORPORATION; 1970 BROADWAY, SUITE 630; OAKLAND, CA 94612
SURVEYORS: MARTIN M. RON ASSOCIATES, INC.; 859 HARRISON ST., SUITE 200; SAN FRANCISCO, CA 94107
UTILITY LOCATORS: CRUZ BROTHERS LOCATORS; P.O. BOX 66768; SCOTTS VALLEY, CA 95067

ARCHITECT/ENGINEERS:

hga Architecture | Engineering | Planning
Hammel, Green and Abrahamson, Inc.
170 Maiden Lane - Fifth Floor
San Francisco, California USA 94108
Telephone 415.814.6910
Facsimile 415.962.2598



Drawing Title
**EXTERIOR STAIRS AND RAMP
ELEVATIONS AND ENLARGED PLANS**
Scale: **AS NOTED**

Approved: Project Director

Project Title
**VA Medical Center
Seismic Replacement And
Retrofit**

Location
San Francisco, CA

Date
1/22/2013

Checked

Drawn
HGA

Project Number
2941-001-00
Building Number
9, 10 & 22

Drawing Number
A560

**Office of
Facilities
Management**

Department of
Veterans Affairs

Revisions: _____ Date _____