

1 FOUNDATION PLAN
1/4" = 1'-0"

SHEET NOTES:

- TOP OF MUD SLAB = +339.83' MAX.
SLOPE TO DRAIN 1/4" TO 1" MIN. U.O.N., SEE PLUMBING DRAWINGS.
- SEE ARCHITECTURAL DRAWINGS FOR SIZE AND LOCATION OF OPENINGS IN WALLS AND FLOORS.
- SEE THE FOLLOWING DRAWINGS FOR DETAILS NOT SPECIFICALLY REFERENCED:
S-501 TYPICAL CONCRETE DETAILS
S-511, S-512 & S-513 TYPICAL LIGHT GAUGE DETAILS
S-521 TYPICAL STEEL DETAILS
S-531 TYPICAL METAL DECK DETAILS
S-541 TYPICAL WOOD DETAILS
- SEE 15/S-513 FOR HOLDOWN (H#)
SEE 5/S-522 FOR STEEL COLUMN SCHEDULE (C#).
- SEE ARCHITECTURAL DWGS. FOR CONSTRUCTION OF WALLS NOT SHOWN.

KEY NOTES:


- NOT USED
- APPROX. CUT/FILL LINE, SEE CIVIL DRAWINGS
- ELEVATOR SHAFT EXTENTS, S.A.D. FOR SUMP PIT, S.A.D.
- VERTICAL STEP IN CONCRETE STEM WALL
- SEE ELEVATIONS FOR ELEVATOR PIT BEAMS.
- STEEL ROUND HSS CANOPY COLUMNS. REF. 12/S-522. S.A.D. FOR DIMENSIONS
- HSS 6x6x3/8 STAIR POST ON 1'-6" THK. CONC. FTG. W/ #5 @ 12" E.W., T&B, MIN. H.D.G., TYP.
- 24" WIDE BY 18" HIGH ACCESS OPENING PER WALL DETAILS

CONSULTANTS:

STRUCTURAL: DEGENKOLB ENGINEERS, 235 MONTGOMERY STREET, SUITE 500, SAN FRANCISCO, CA 94104
MECHANICAL: HTC ENGINEERS, 1229 CYPRESS ST., SUITE 103, WALNUT CREEK, CA 94596
ELECTRICAL: BAY AREA CONSULTING ENGINEERS, INC., 96 SUITE C SPRINGTOWNE CENTER, VALLEJO, CA 94590
CIVIL ENGINEER: WINZLER & KELLY, 417 MONTGOMERY ST., SUITE 700, SAN FRANCISCO, CA 94104
ESTIMATING: CUMMING CORPORATION, 1970 BROADWAY, SUITE 630, OAKLAND, CA 94612
SURVEYORS: MARTIN M. RON ASSOCIATES, INC., 809 HARRISON ST., SUITE 200, SAN FRANCISCO, CA 94107
UTILITY LOCATORS: CRUZ BROTHERS LOCATORS, P.O. BOX 66768, SCOTTS VALLEY, CA 95067

ARCHITECT/ENGINEERS:

Architecture | Engineering | Planning
Hammel, Green and Abrahamson, Inc.
445 Bush Street - Fourth Floor
San Francisco, California USA 94108
Telephone 415.962.2592
Facsimile 415.962.2598

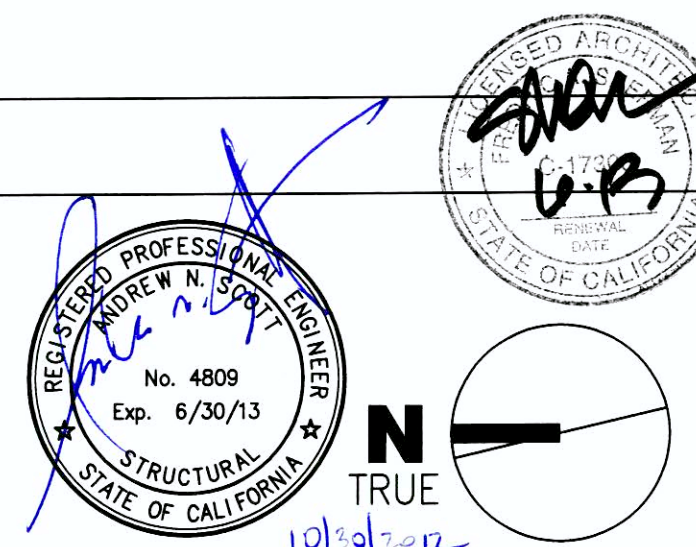

Drawing Title
FOUNDATION PLAN

Scale: 1/4"=1'-0"

Approved: Project Director

Project Title
**VA Medical Center
Seismic Replacement And
Retrofit**

Location
San Francisco, CA

Date
10 / 22 / 2012

Project Number
2941-001-00

Building Number
22

Drawing Number
SB-100A

**Office of
Facilities
Management**



BACKCHECK #1	3/25/11
100% CONSTRUCTION DOCUMENTS	9/10/08
95% CONSTRUCTION DOCUMENTS	8/8/08
Revisions:	Date