

one and one eighth inch = one foot  
one sixteenth inch = one foot  
one thirty second inch = one foot

one and one eighth inch = one foot  
one sixteenth inch = one foot  
one thirty second inch = one foot

SEE SHT SF-103B  
SEE SHT SF-103A


SEE SHT SF-103B  
SEE SHT SF-103A

CONSULTANTS:

STRUCTURAL: DEGENKOLB ENGINEERS; 235 MONTGOMERY STREET., SUITE 500; SAN FRANCISCO, CA 94104  
MECHANICAL: HTC ENGINEERS; 1529 CYPRESS ST., SUITE 103; WALNUT CREEK, CA 94596  
ELECTRICAL: BAY AREA CONSULTING ENGINEERS; 311 CALIFORNIA STREET, SUITE 720; SAN FRANCISCO, CA 94104  
CIVIL ENGINEER: GHD CIVIL ENGINEERS; 2235 MERCURY WAY, SUITE 150; SANTA ROSA, CA 95407  
ESTIMATING: CUMMING CORPORATION; 1970 BROADWAY, SUITE 630; OAKLAND, CA 94612  
SURVEYORS: MARTIN M. RON ASSOCIATES, INC.; 859 HARRISON ST., SUITE 200; SAN FRANCISCO, CA 94107  
UTILITY LOCATORS: CRUZ BROTHERS LOCATORS; P.O. BOX 66768; SCOTTS VALLEY, CA 95067

ARCHITECT/ENGINEERS:

Architecture | Engineering | Planning  
Hammel, Green and Abrahamson, Inc.  
170 Maiden Lane - Fifth Floor  
San Francisco, California USA 94108  
Telephone 415.814.6910  
Facsimile 415.962.2598

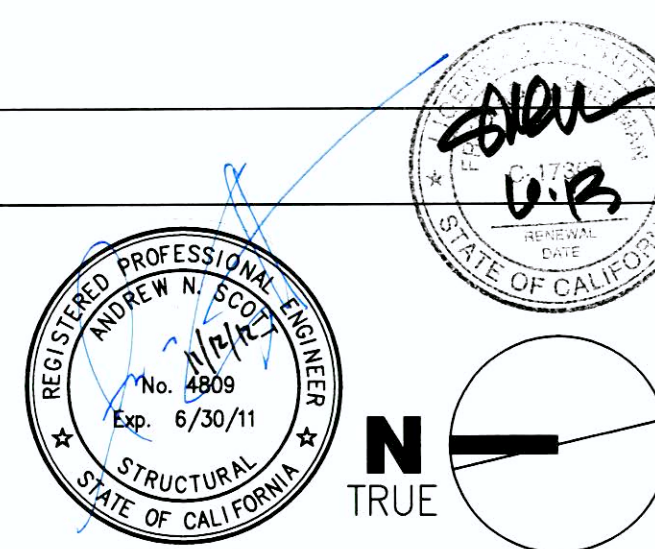

Drawing Title  
**BUILDING 9 & 10  
ROOF FRAMING PLAN**  
Scale: 1/4" = 1'-0"

Approved: Project Director

Project Title  
**VA Medical Center  
Seismic Replacement And  
Retrofit**

Location  
**San Francisco, CA**

Date  
**10 / 22 / 2012**

Checked

Drawn

Project Number  
**2941-001-00**  
Building Number  
**9, 10 & 22**

Drawing Number  
**SF-103A**

Office of  
Facilities  
Management

Department of  
Veterans Affairs

1 BUILDING 9  
ROOF FRAMING PLAN  
1/4" = 1'-0"

1/2" STRUCTURAL I PLYWOOD SHEATHING  
OVER (E) STRAIGHT SHEATHING @ ROOF  
10d @ 4" NAILING

SHEAR ANCHORS PER 3/S-501, TYP.

CONTINUOUS TIE PLATE, TYP. 6  
LOCATIONS INSTALL FROM ABOVE

SEE DETAIL 2/S-501, TYP. 6  
LOCATIONS, INSTALL FROM ABOVE

SEE DETAIL 1/S-501, TYP. 16  
LOCATIONS, INSTALL FROM ABOVE