


BUILDING 10 BASEMENT PLAN

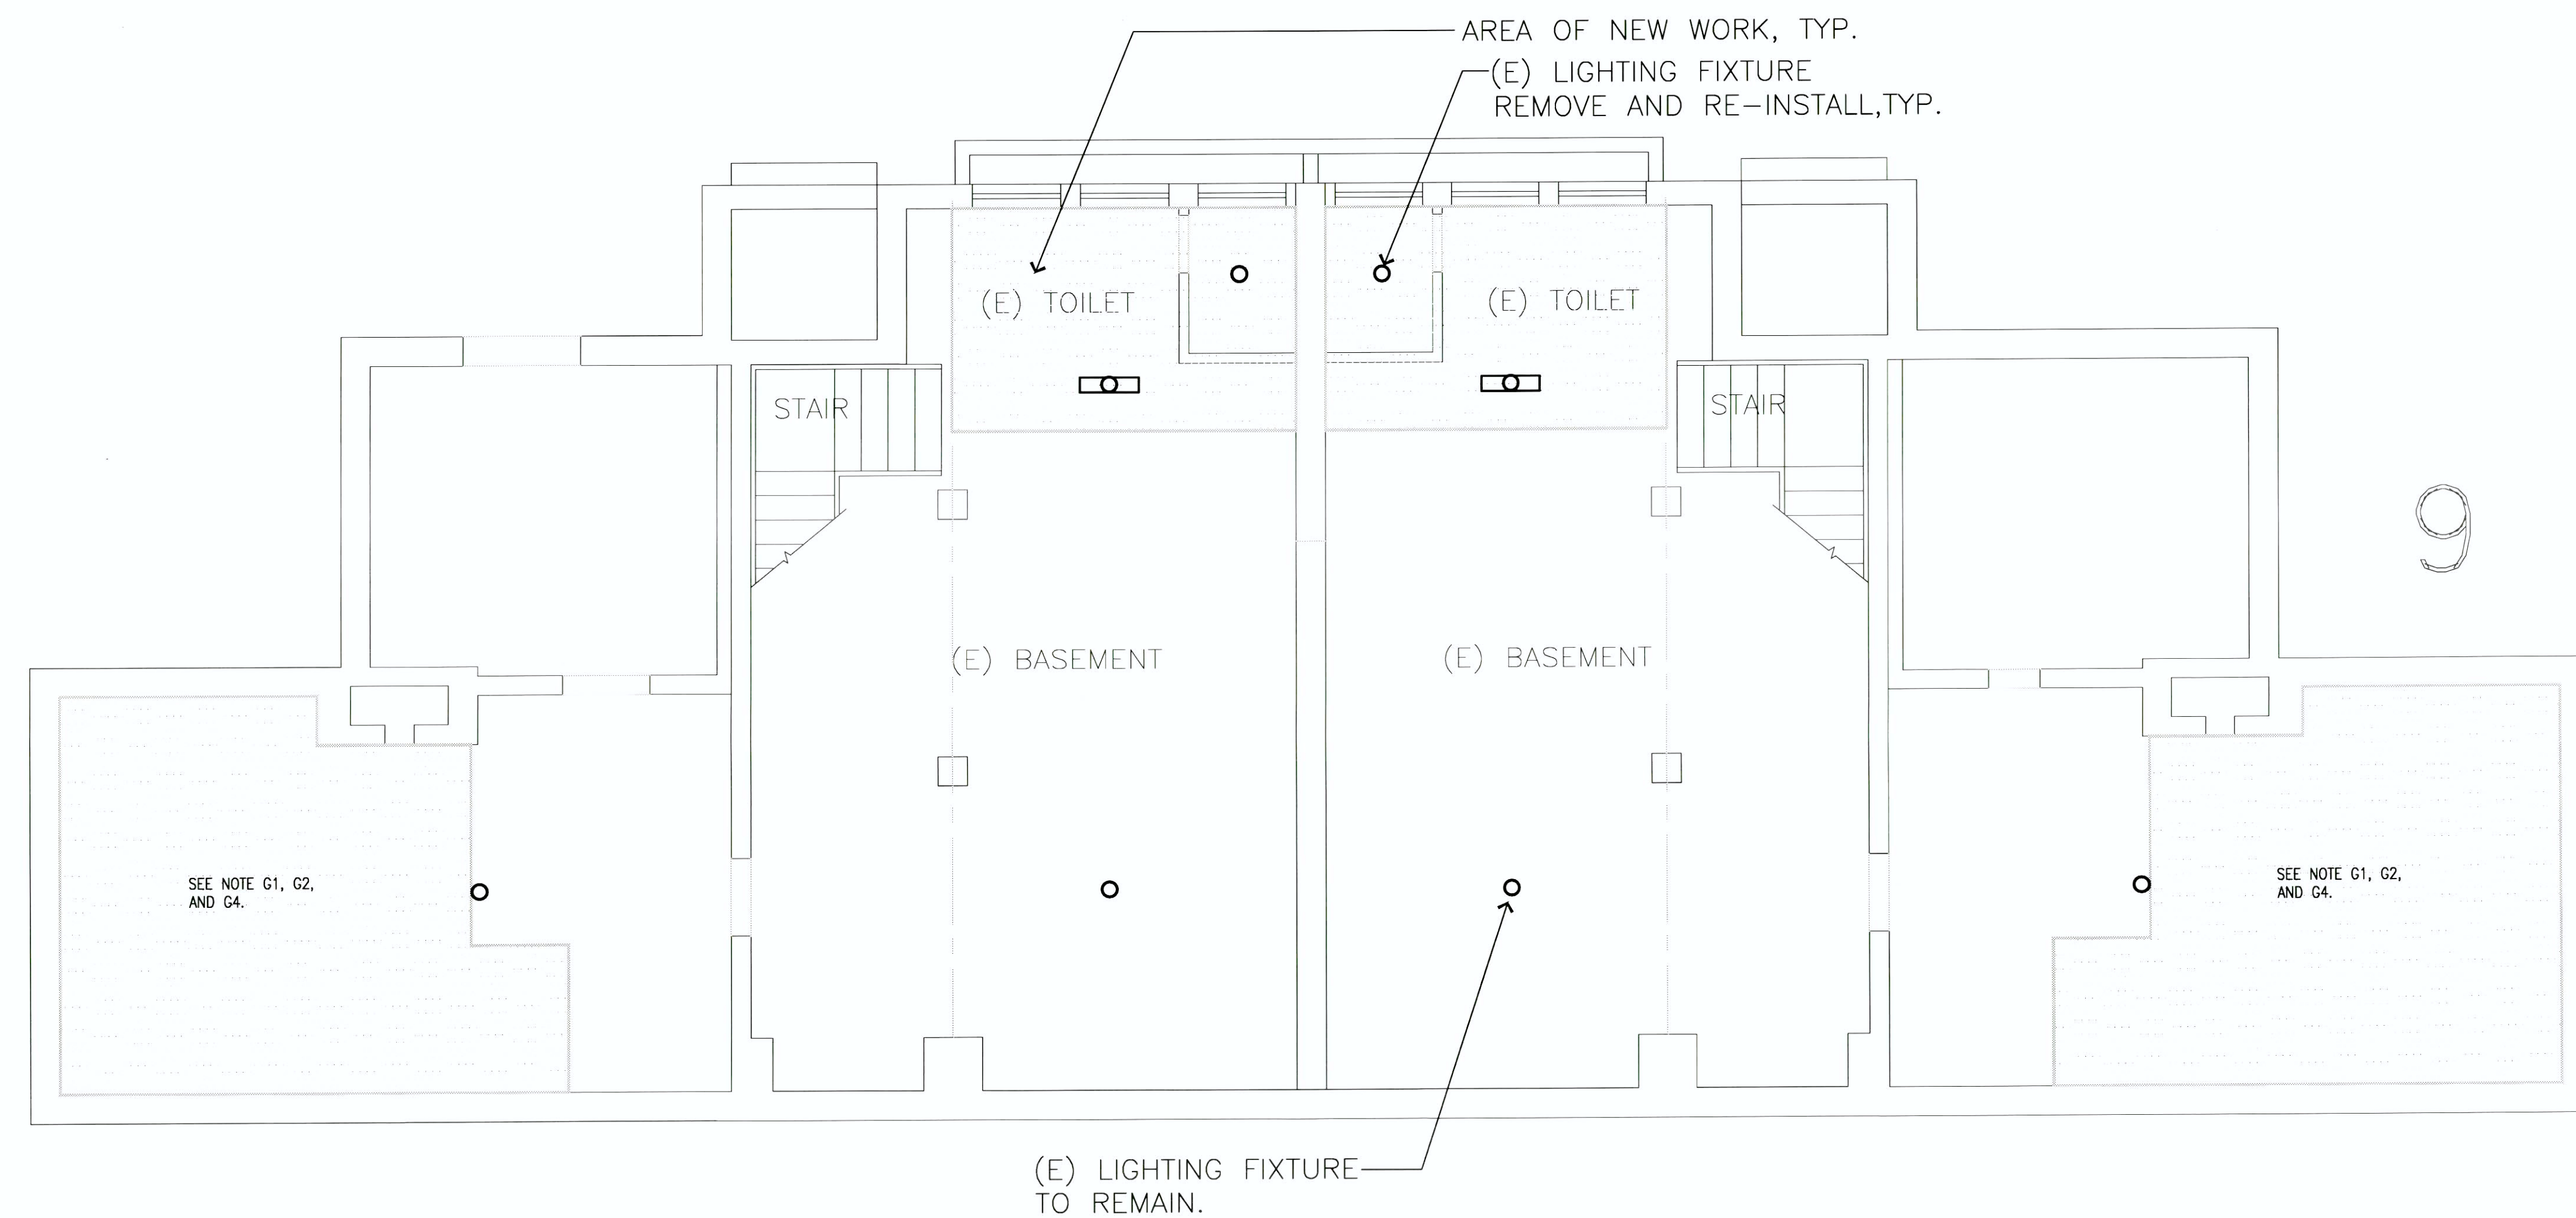

BUILDING 9 BASEMENT PLAN

GENERAL NOTES

- G1 DISCONNECT REMOVE AND INSTALL EXISTING LIGHTING FIXTURES, SMOKE DETECTORS, AND OTHER ELECTRICAL WORK AFFECTED BY ARCHITECTURAL AND SEISMIC WORK.
- G2 DISCONNECT AND REMOVE WIRING AND PROVIDE NEW RACEWAYS AND WIRES TO MATCH EXISTING FOR THE AFFECTED WIRING OF GENERAL NOTE G1 ABOVE.
- G3 WHERE NOTED PROVIDE NEW LIGHT FIXTURE(S) TO REPLACE REMOVED LIGHTS.
- G4 RELOCATE ALL EXISTING ELECTRICAL WORK THAT ARE IN CONFLICT OR IN THE WAY OF ARCHITECTURAL AND SEISMIC WORK.
- G5 REFER TO ARCHITECTURAL AND STRUCTURAL DRAWINGS FOR DETAILS OF SEISMIC AND ARCHITECTURAL WORK.
- G6 VERIFY ALL EXISTING CONDITIONS AT THE JOB SITE.

DRAWING INDEX

- E101 ELECTRICAL — BUILDING 9 AND 10 BASEMENT FLOOR PLAN
- E102 ELECTRICAL — BUILDING 9 AND 10 FIRST FLOOR PLAN

CONSULTANTS:		ARCHITECT/ENGINEERS:		Drawing Title ELECTRICAL - BUILDING 9 & 10 BASEMENT FLOOR PLANS		Project Title VA Medical Center Seismic Replacement And Retrofit		Project Number 2941-001-00		Office of Facilities Management 	
STRUCTURAL: DEGENKOLB ENGINEERS, 235 MONTGOMERY STREET., SUITE 500, SAN FRANCISCO, CA 94104		HGA Architecture Engineering Planning Hammel, Green and Abrahamson, Inc. 445 Bush Street - Fourth Floor San Francisco, California USA 94108 Telephone 415.962.2592 Facsimile 415.962.2598		Scale 1/4" = 1'-0"		Location San Francisco, CA		Building Number 9 & 10			
ELECTRICAL: BAY AREA CONSULTING ENGINEERS, 311 CALIFORNIA STREET, SUITE 720, SAN FRANCISCO, CA 94104		No. E11374 Exp. Dec. 31, 2015		Approved: Project Director		Date 10 / 22 / 2012		Checked AEM			E101
CIVIL ENGINEER: GHD CIVIL ENGINEERS, 2235 MERCURY WAY, SUITE 150, SANTA ROSA, CA 95407		REGISTRED PROFESSIONAL ENGINEER STATE OF CALIFORNIA		N TRUE		Drawn BAC					
ESTIMATING: CUMMING CORPORATION, 1970 BROADWAY, SUITE 630, OAKLAND, CA 94612		MARTIN M. RON ASSOCIATES, INC., 859 HARRISON ST., SUITE 200, SAN FRANCISCO, CA 94107									
SURVEYORS: CRUZ BROTHERS LOCATORS, P.O. BOX 66768, SCOTTS VALLEY, CA 95067											
Revisions:		Date									