


three inches = one foot
 one and one half inches = one foot
 one inch = one foot
 three quarters inch = one foot
 one half inch = one foot
 one eighth inch = one foot
 one quarter inch = one foot
 one eighth inch = one foot

FLOOR PLAN LEGEND

- FULL HEIGHT INTERIOR WALL ASSEMBLY: METAL STUDS TO EXTEND FROM FLOOR TO UNDER SIDE OF DECK OR ROOF ABOVE; GYPSUM BOARD (1 SIDE) AND SOUND BATT INSULATION TO EXTEND FROM FLOOR TO DECK OR ROOF ABOVE; GYPSUM BOARD (1 SIDE) TO EXTEND FROM FLOOR TO 4" ABOVE FINISH CEILING.
- FULL HEIGHT INTERIOR WALL ASSEMBLY: METAL STUDS TO EXTEND FROM FLOOR TO UNDER SIDE OF DECK OR ROOF ABOVE. AT SUSPENDED CEILING CONDITIONS, GYPSUM BOARD (2 SIDES) TO EXTEND FROM FLOOR TO 4" ABOVE FINISH CEILING.
- INDICATES 1 HOUR RATED FIRE BARRIER WALL. WALL ASSEMBLY EXTENDS FROM FLOOR TO UNDER SIDE OF DECK OR ROOF ABOVE.

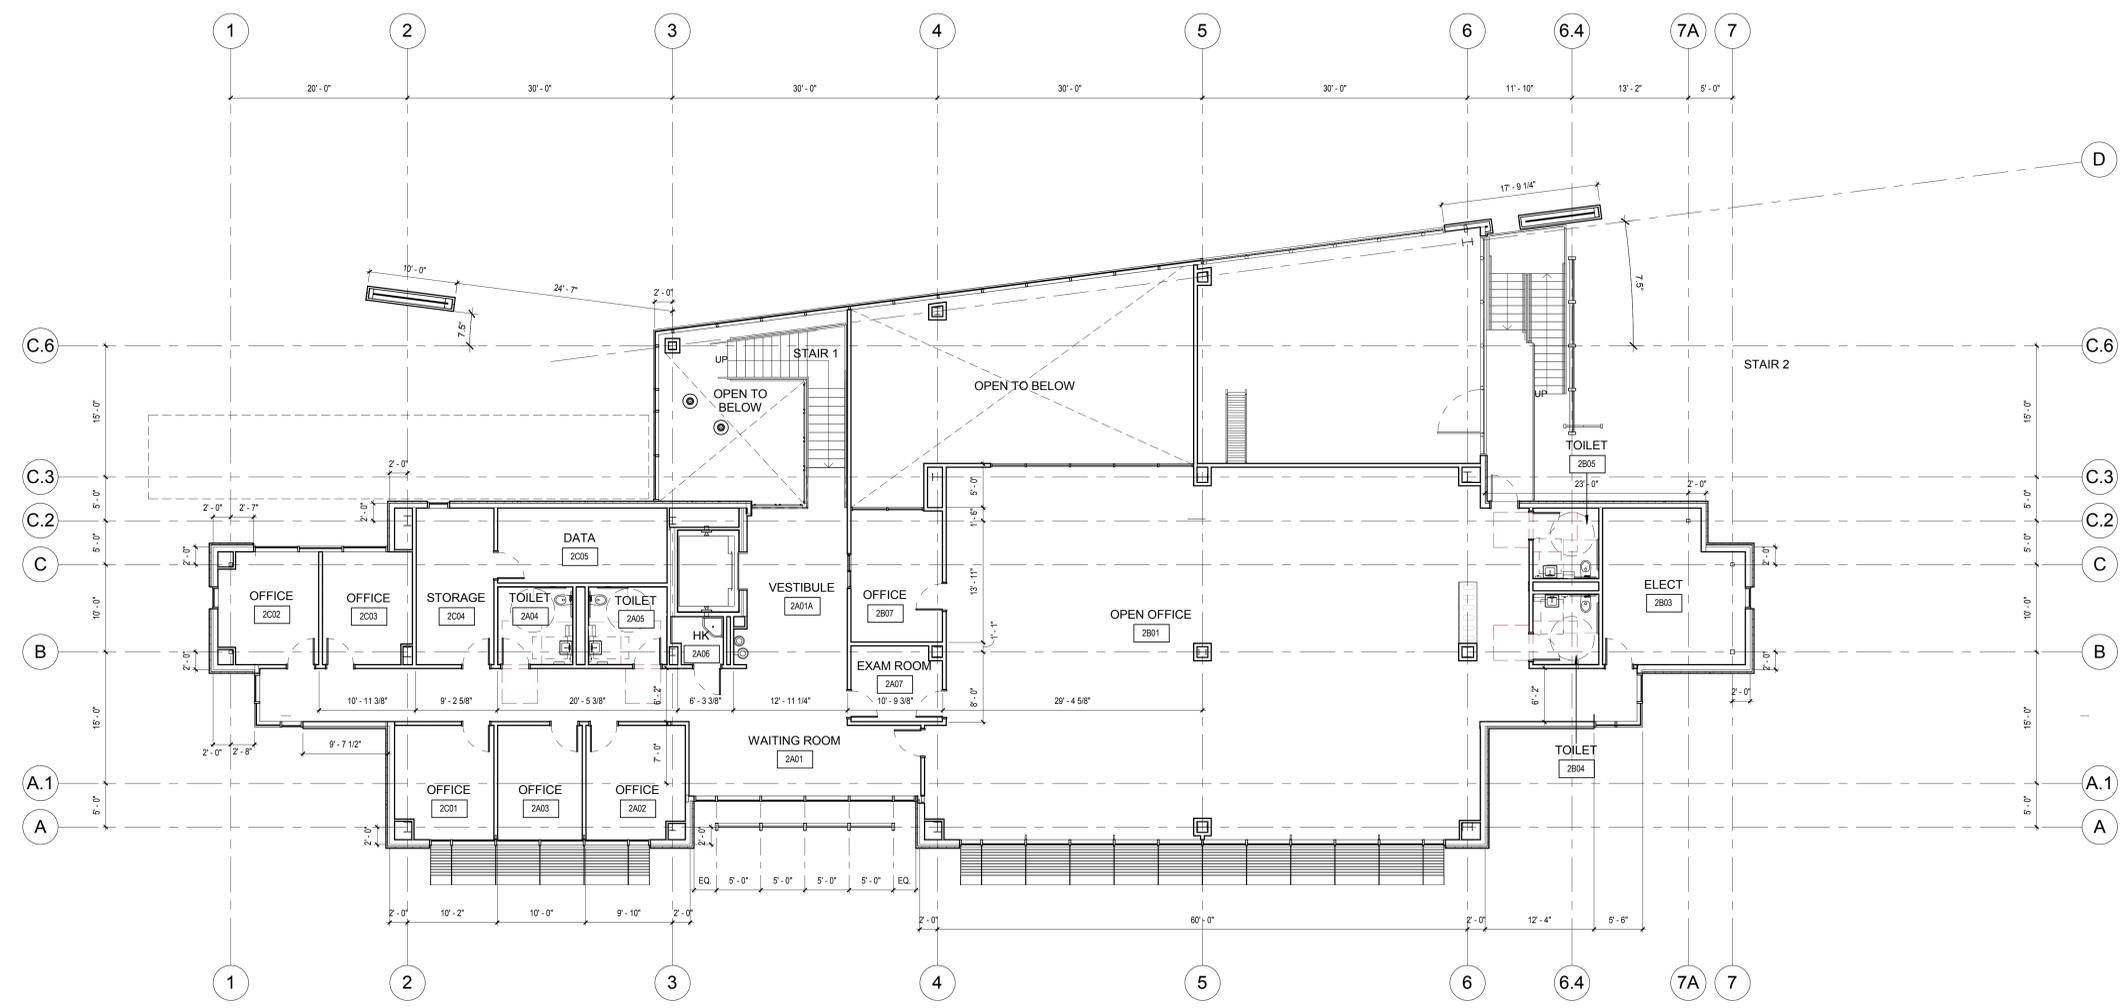

1 SECOND FLOOR - DIMENSION PLAN
 1/8" = 1'-0"

FULLY SPRINKLERED

<p>CONSULTANTS:</p>		<p>ARCHITECT/ENGINEERS:</p> <p>HMC Architects</p> <p>1827 E. Fir Avenue / Studio 103 / Fresno, CA 93720 T 559 322 2444 / www.hmcarchitects.com HMC PROJECT #1393002-000</p>	<p>Drawing Title SECOND FLOOR - DIMENSION PLAN</p> <p>Approved: Project Director</p>	<p>Project Title Mental Health Psychosocial Rehab Recovery and Health Care for Homeless Veteran Center</p> <p>Location 2615 E. CLINTON AVE, FRESNO, CA 93703</p> <p>Date 08/11/2014</p> <p>Checked WB, GV</p> <p>Drawn MB, CLO, LS</p>	<p>Project Number 570-217</p> <p>Building Number 37</p> <p>Drawing Number AS221</p> <p>Dwg. 23 of 197</p> <p>Office of Construction and Facilities Management </p>
---------------------	---	--	--	---	--