



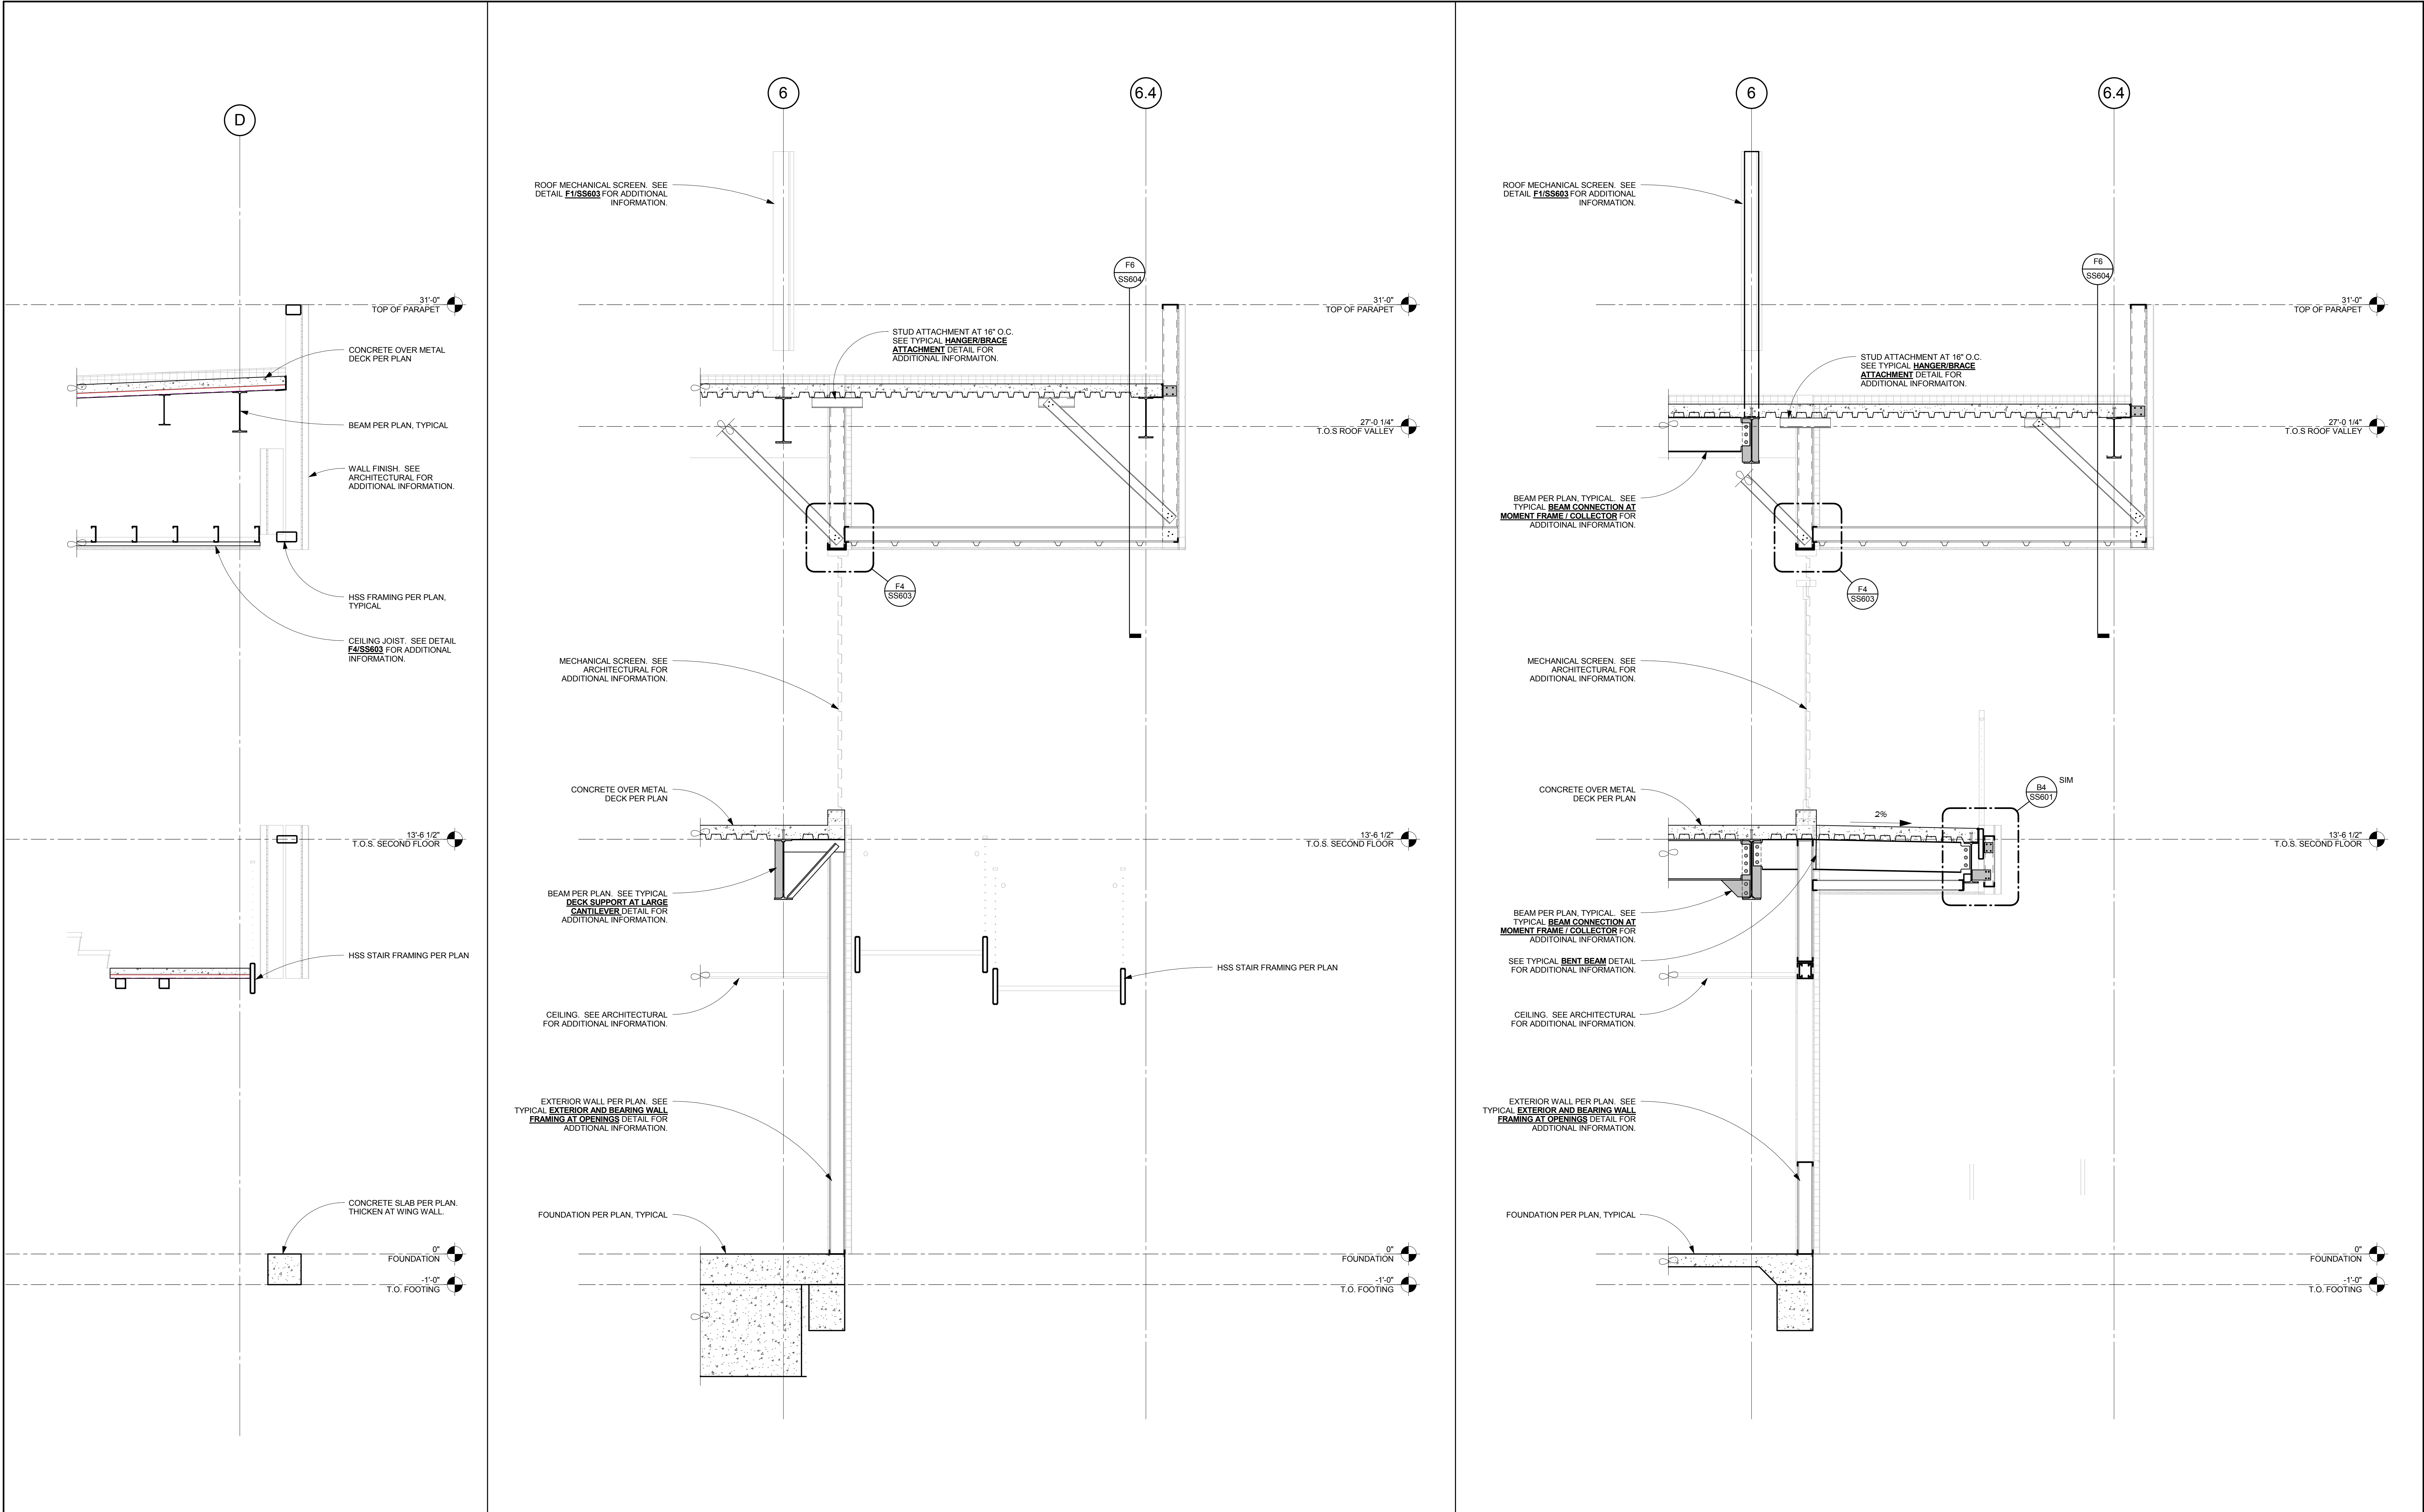


A  
three inches = one foot  
B  
one and one half inches = one foot  
C  
one inch = one foot  
D  
three quarters inch = one foot  
E  
one half inch = one foot  
F  
three eighths inch = one foot  
one quarter inch = one foot  
one eighth inch = one foot

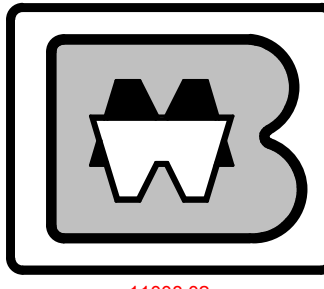

<b>F1</b> WALL SECTION DEDUCTIVE ALTERNATE #17		<b>F2</b> WALL SECTION DEDUCTIVE ALTERNATE #17		<b>F6</b> WALL SECTION DEDUCTIVE ALTERNATE #17	
SB202	SS409	1/2" = 1'-0"	SB202	SS409	1/2" = 1'-0"
<b>CONSULTANTS:</b>		<b>ARCHITECT/ENGINEERS:</b>		<b>Drawing Title</b>	
				<b>WALL SECTIONS DEDUCTIVE ALTERNATE #17</b>	
BROOKS-RANSOM ASSOCIATES STRUCTURAL ENGINEERS CIVIL ENGINEERS WWW.BROOKSRANSOM.COM 7415 N. PALM AVE., SUITE 100 FRESNO, CALIFORNIA 93711 PHONE: 559-449-8440 FAX: 559-449-8404		1827 E. Fir Avenue / Studio 103 / Fresno, CA 93720 T 559 322 2444 / www.hmcarchitects.com HMC PROJECT #1393002-000		Approved: Project Director	
				Project Title Mental Health Psychosocial Rehab Recovery and Health Care for Homeless Veteran Center	
				Location 2615 E. CLINTON AVE, FRESNO, CA 93703	
				Date 08/11/2014	
				Checked Checker	
				Drawn Author	
				Project Number 570-217	
				Building Number 37	
				Drawing Number SS409	
				Dwg. 108 of 197	
				Office of Construction and Facilities Management Department of Veterans Affairs	