


1001 SNEATH  
MEDICAL & DENTAL  
PROFESSIONAL

VA. Clinic 6500 Ph

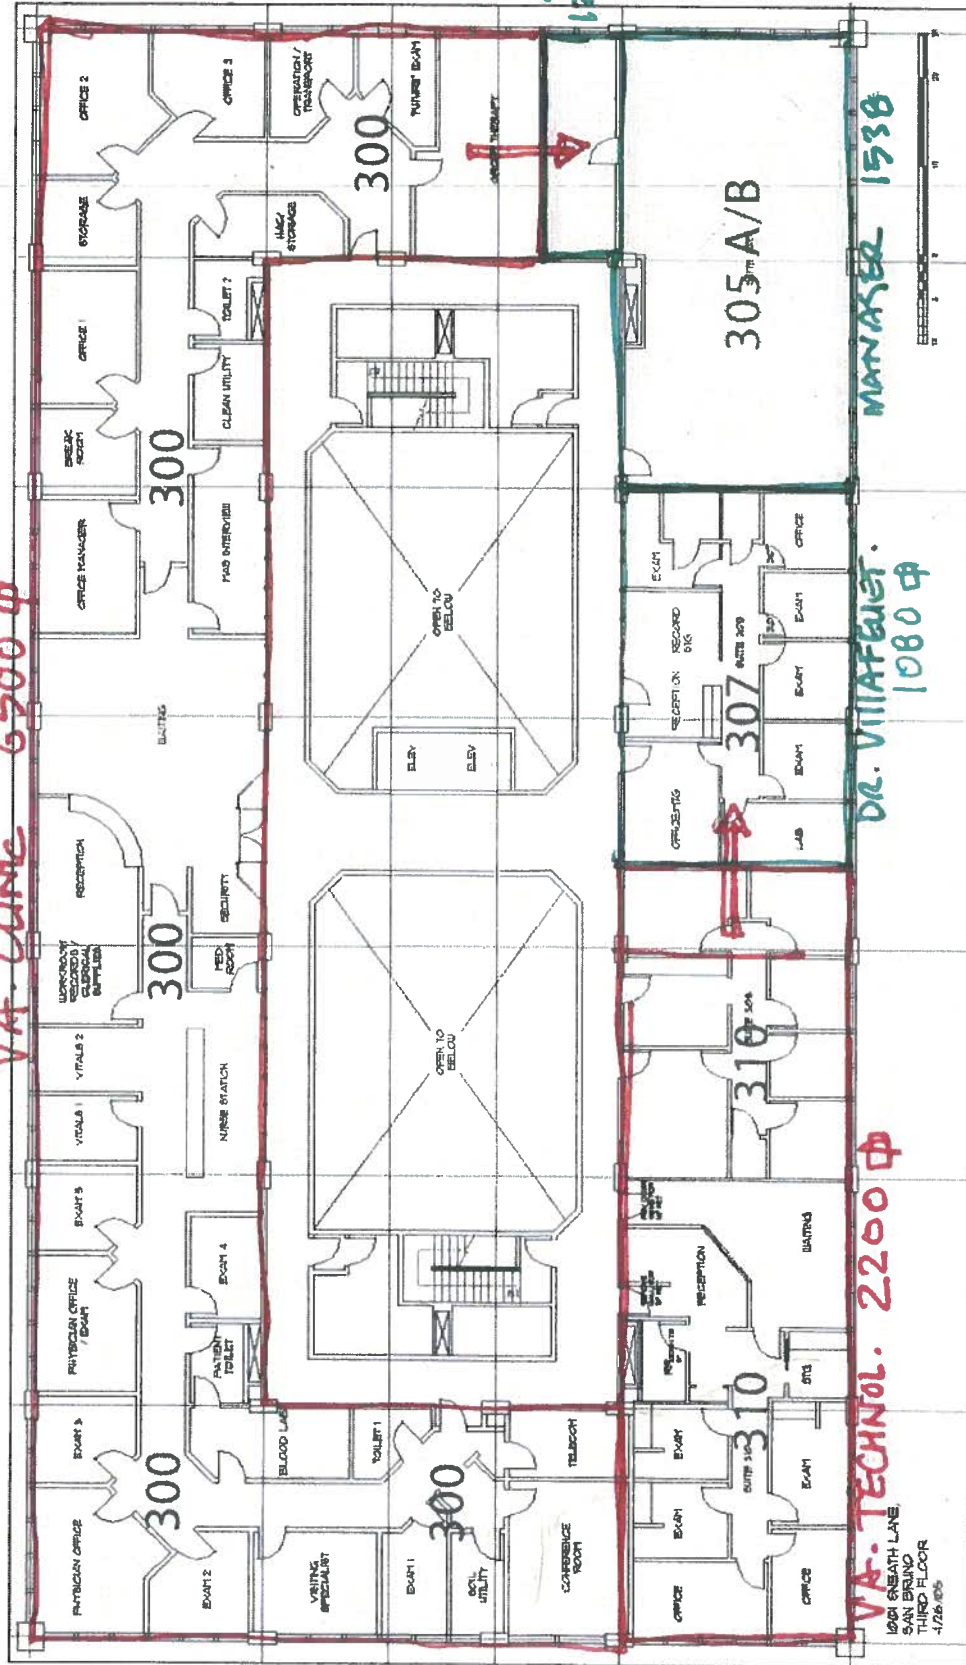

- Vacant space in yellow


This information has been secured from sources we believe to be reliable, but we make no representations or warranties, expressed or implied, as to the accuracy of the information. References to square footage or age are approximate. Buyer must verify the information and bears all risk for any inaccuracies. Marcus & Millichap Real Estate Investment Services is a service mark of Marcus & Millichap Real Estate Investment Services, Inc. © 2011 Marcus & Millichap S02021118

**Marcus & Millichap**  
Real Estate Investment Services

Approved:

**COLLEEN  
PASSMORE  
352459**

Digitally signed by COLLEEN PASSMORE  
352459  
DN: dc=gov, dc=va, o=internal, ou=people,  
0.9.2342.19200300.100.1.1=colleen, passmo  
re@va.gov, cn=COLLEEN PASSMORE  
352459  
Date: 2013.03.22 16:06:44 -07'00'

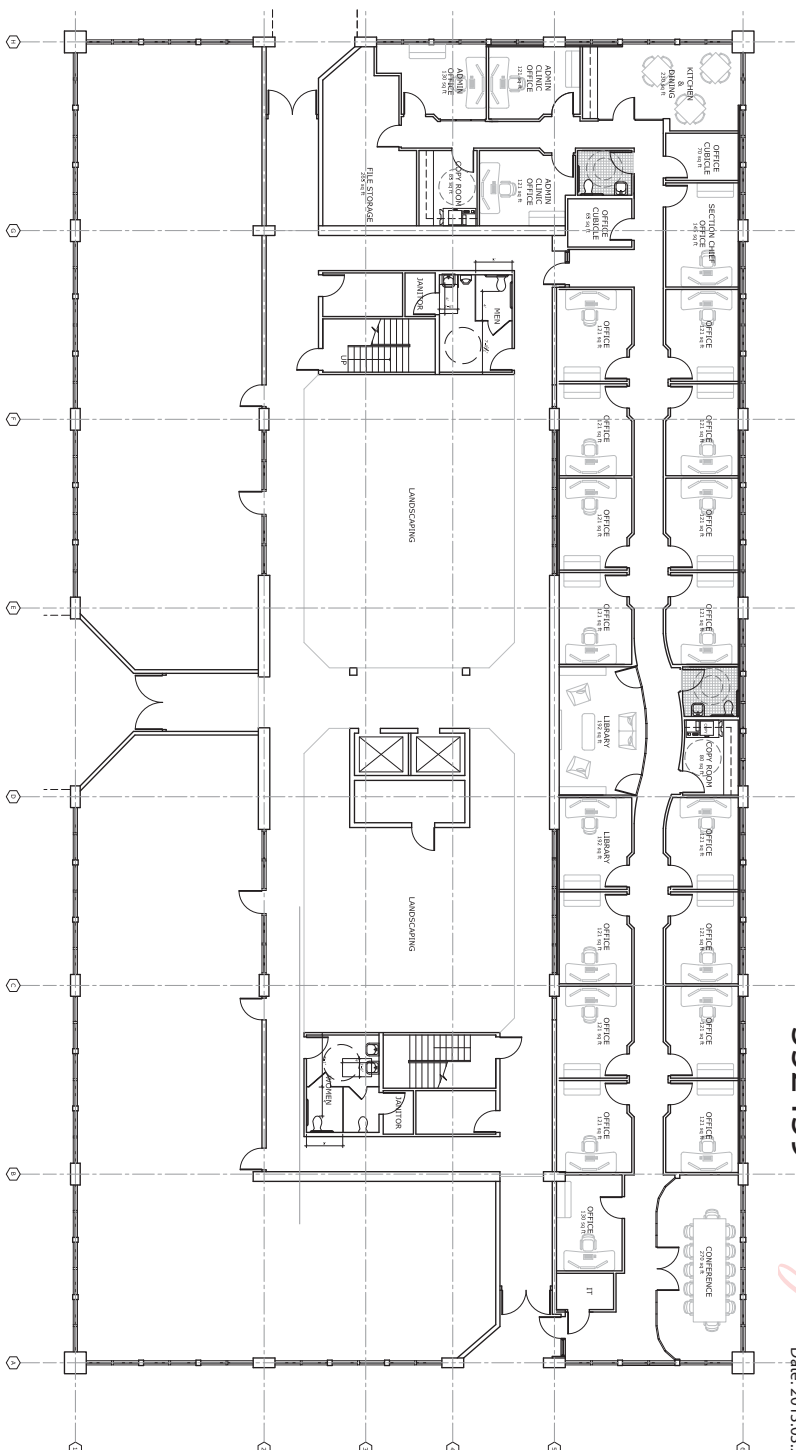

**1**

Scale: 1/8"=1'-0"

## PROPOSED FIRST FLOOR PLAN

0 5' 10' 30'

SHEET

**A2.1**



JOB NO. 13-34  
SCALE As Noted  
DATE Feb. 15, 2013

SHEET TITLE:  
First Floor Plan

PROJECT:  
Veterans Administration  
New Teleradiology Department  
1001 Sneath Road  
San Bruno, CA

OWNER:  
SunHill Corporation  
147 Lomita Dr. # G  
Mill Valley, Ca 94941  
(415)-332-0999

ROBERT W. HAYES, ARCHITECT  
520 BULLITT STREET  
SAN FRANCISCO, CA 94104  
  
(415)-332-0999

THE ARCHITECT HAS  
VERIFIED THAT THE  
DESIGNER OF THIS  
PROJECT IS A LICENSED  
ARCHITECT IN THE  
STATE OF CALIFORNIA

