


AMENDMENT OF SOLICITATION/MODIFICATION OF CONTRACT		BPA NO.	1. CONTRACT ID CODE	PAGE 1	OF PAGES 9		
2. AMENDMENT/MODIFICATION NO. A00002		3. EFFECTIVE DATE 08-26-2014		4. REQUISITION/PURCHASE REQ. NO.		5. PROJECT NO.(If applicable) NRM 920-14-2014	
6. ISSUED BY Department of Veterans Affairs NCA Contracting Service 75 Barrett Heights Rd. Suite 309 Stafford VA 22556		CODE 43C1		7. ADMINISTERED BY (If other than Item 6) Department of Veterans Affairs NCA Contracting Service 75 Barrett Heights Rd. Suite 309 Stafford VA 22556		CODE 43C1	
8. NAME AND ADDRESS OF CONTRACTOR (No., street, county, State and ZIP Code) To all Offerors/Bidders				(X)	9A. AMENDMENT OF SOLICITATION NO. VA786-14-R-0321		
					9B. DATED (SEE ITEM 11) 08-26-2014		
				X	10A. MODIFICATION OF CONTRACT/ORDER NO.		
					10B. DATED (SEE ITEM 13)		
CODE		FACILITY CODE					
11. THIS ITEM ONLY APPLIES TO AMENDMENTS OF SOLICITATIONS							
<input checked="" type="checkbox"/> The above numbered solicitation is amended as set forth in Item 14. The hour and date specified for receipt of Offers <input type="checkbox"/> is extended, <input checked="" type="checkbox"/> is not extended. Offers must acknowledge receipt of this amendment prior to the hour and date specified in the solicitation or as amended, by one of the following methods: (a) By completing Items 8 and 15, and returning _____ copies of the amendment; (b) By acknowledging receipt of this amendment on each copy of the offer submitted; or (c) By separate letter or telegram which includes a reference to the solicitation and amendment numbers. FAILURE OF YOUR ACKNOWLEDGMENT TO BE RECEIVED AT THE PLACE DESIGNATED FOR THE RECEIPT OF OFFERS PRIOR TO THE HOUR AND DATE SPECIFIED MAY RESULT IN REJECTION OF YOUR OFFER. If by virtue of this amendment you desire to change an offer already submitted, such change may be made by telegram or letter, provided each telegram or letter makes reference to the solicitation and this amendment, and is received prior to the opening hour and date specified.							
12. ACCOUNTING AND APPROPRIATION DATA (If required)							
13. THIS ITEM APPLIES ONLY TO MODIFICATIONS OF CONTRACTS/ORDERS, IT MODIFIES THE CONTRACT/ORDER NO. AS DESCRIBED IN ITEM 14.							
(X)	A. THIS CHANGE ORDER IS ISSUED PURSUANT TO: (Specify authority) THE CHANGES SET FORTH IN ITEM 14 ARE MADE IN THE CONTRACT ORDER NO. IN ITEM 10A.						
	B. THE ABOVE NUMBERED CONTRACT/ORDER IS MODIFIED TO REFLECT THE ADMINISTRATIVE CHANGES (such as changes in paying office, appropriation date, etc.) SET FORTH IN ITEM 14, PURSUANT TO THE AUTHORITY OF FAR 43.103(b).						
	C. THIS SUPPLEMENTAL AGREEMENT IS ENTERED INTO PURSUANT TO AUTHORITY OF:						
	D. OTHER (Specify type of modification and authority)						
E. IMPORTANT: Contractor <input type="checkbox"/> is not, <input checked="" type="checkbox"/> is required to sign this document and return ¹ _____ copies to the issuing office.							
14. DESCRIPTION OF AMENDMENT/MODIFICATION (Organized by UCF section headings, including solicitation/contract subject matter where feasible.) SOLICITATION AMENDMENT ISSUED TO CHANGE THE MEASUREMENTS IN SECTION B.1 AND B.6 OF THE SCOPE OF WORK AND TO ADD REVISED TECHNICAL DRAWINGS. ALL OTHER TERMS AND CONDITIONS OF THE SOLICITATION REMAIN THE SAME.							
Except as provided herein, all terms and conditions of the document referenced in Item 9A or 10A, as heretofore changed, remains unchanged and in full force and effect.							
15A. NAME AND TITLE OF SIGNER (Type or print)			16A. NAME AND TITLE OF CONTRACTING OFFICER (Type or print) KENNETH M. DOUGHERTY CONTRACTING OFFICER				
15B. CONTRACTOR/OFFEROR (Signature of person authorized to sign)		15C. DATE SIGNED		16B. UNITED STATES OF AMERICA BY  (Signature of Contracting Officer)		16C. DATE SIGNED 8/26/2014	
NSN 7540-01-152-8070 PREVIOUS EDITION NOT USABLE				STANDARD FORM 30 (REV. 10-83) Prescribed by GSA - FAR (48 CFR) 53.243			

CONTINUATION PAGE

The following amendments have been made to the statement of work as follows:

1. Change from:

§B.1. Read: “Contractor shall demolish and remove: 1) a 10-foot wide, 97-foot long...”

To: “Contractor shall demolish and remove: 1) a 10-foot wide, 104-foot long...”

2. Change from:

§B.6. Read: “Thoroughly clean, restore, and seal all existing elastomeric expansion joints, totaling approximately 180 feet, at the US flag pole and service medallion wall areas.”


To: “Thoroughly clean, restore, and seal all existing elastomeric expansion joints, totaling approximately 354 feet, at the US flag pole, POW/MIA flag pole, and service medallion wall areas.”

ATTACHMENT A – TECHNICAL DRAWINGS


SEE SEPARATE PDF FILES.

(END OF DOCUMENT)


See attached document: Revised Drawings - Fort Sill - Repair Site Concrete 02.

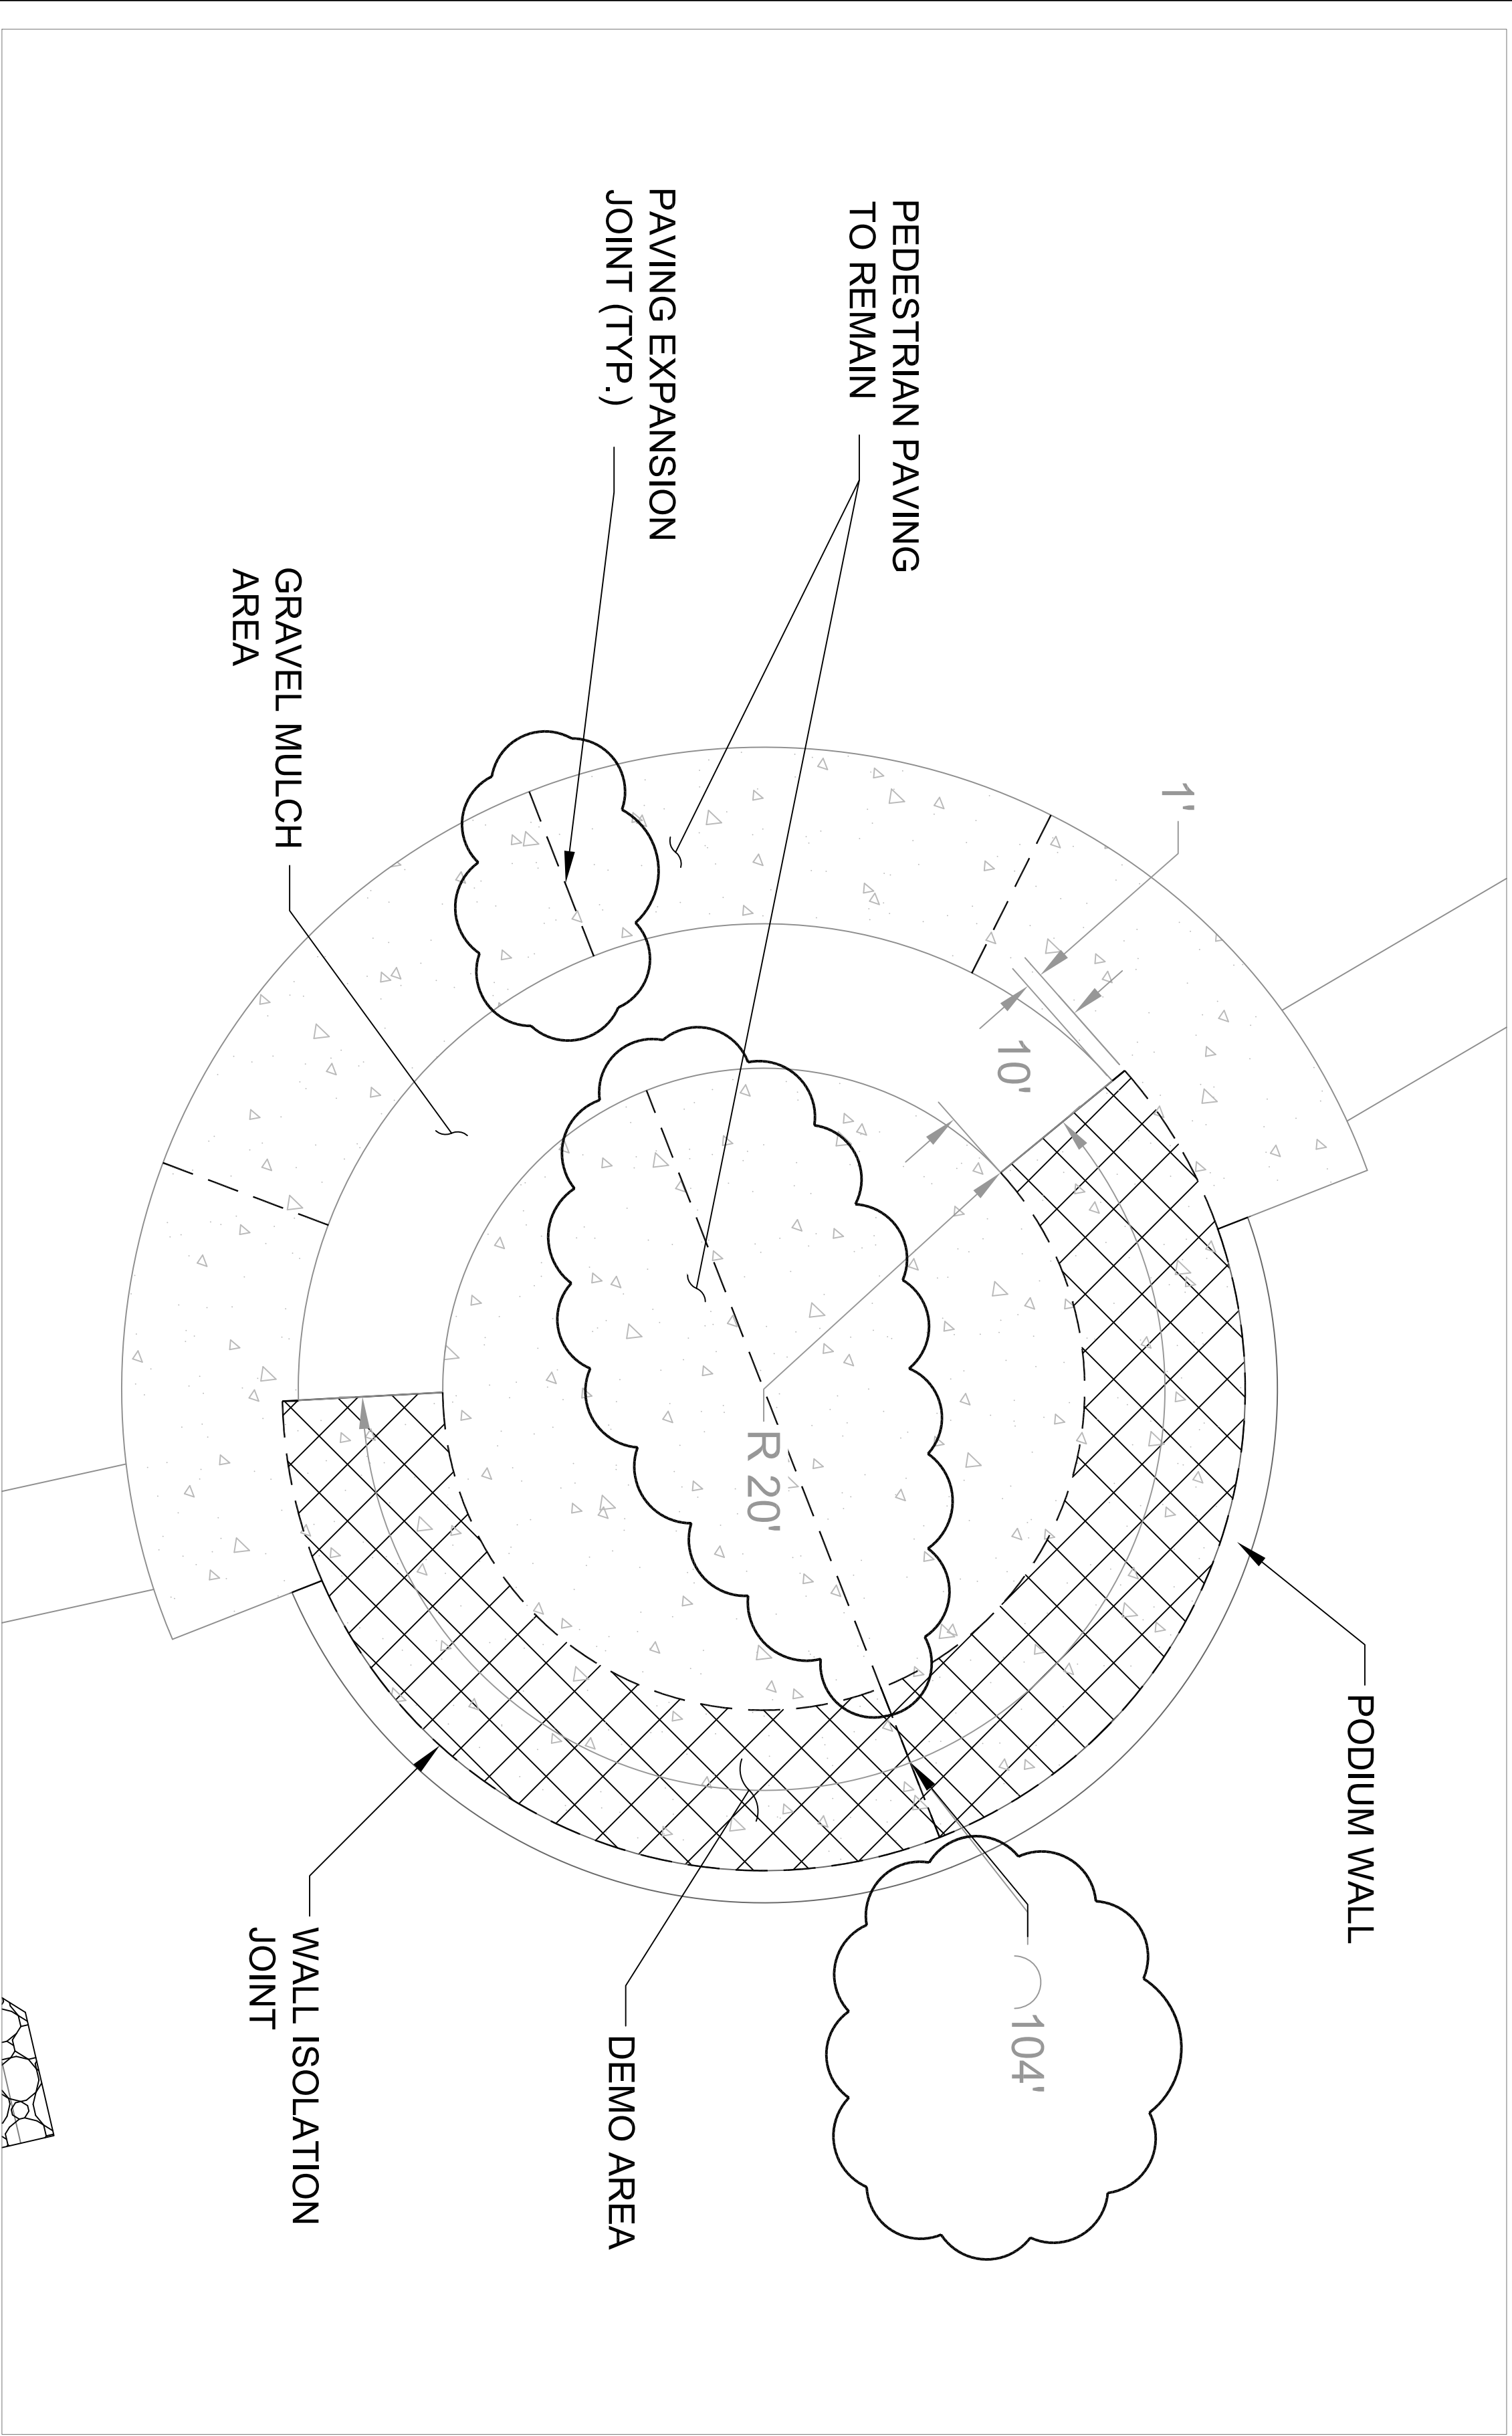

PODIUM CIRCLE
SCALE: 1/8" = 1'

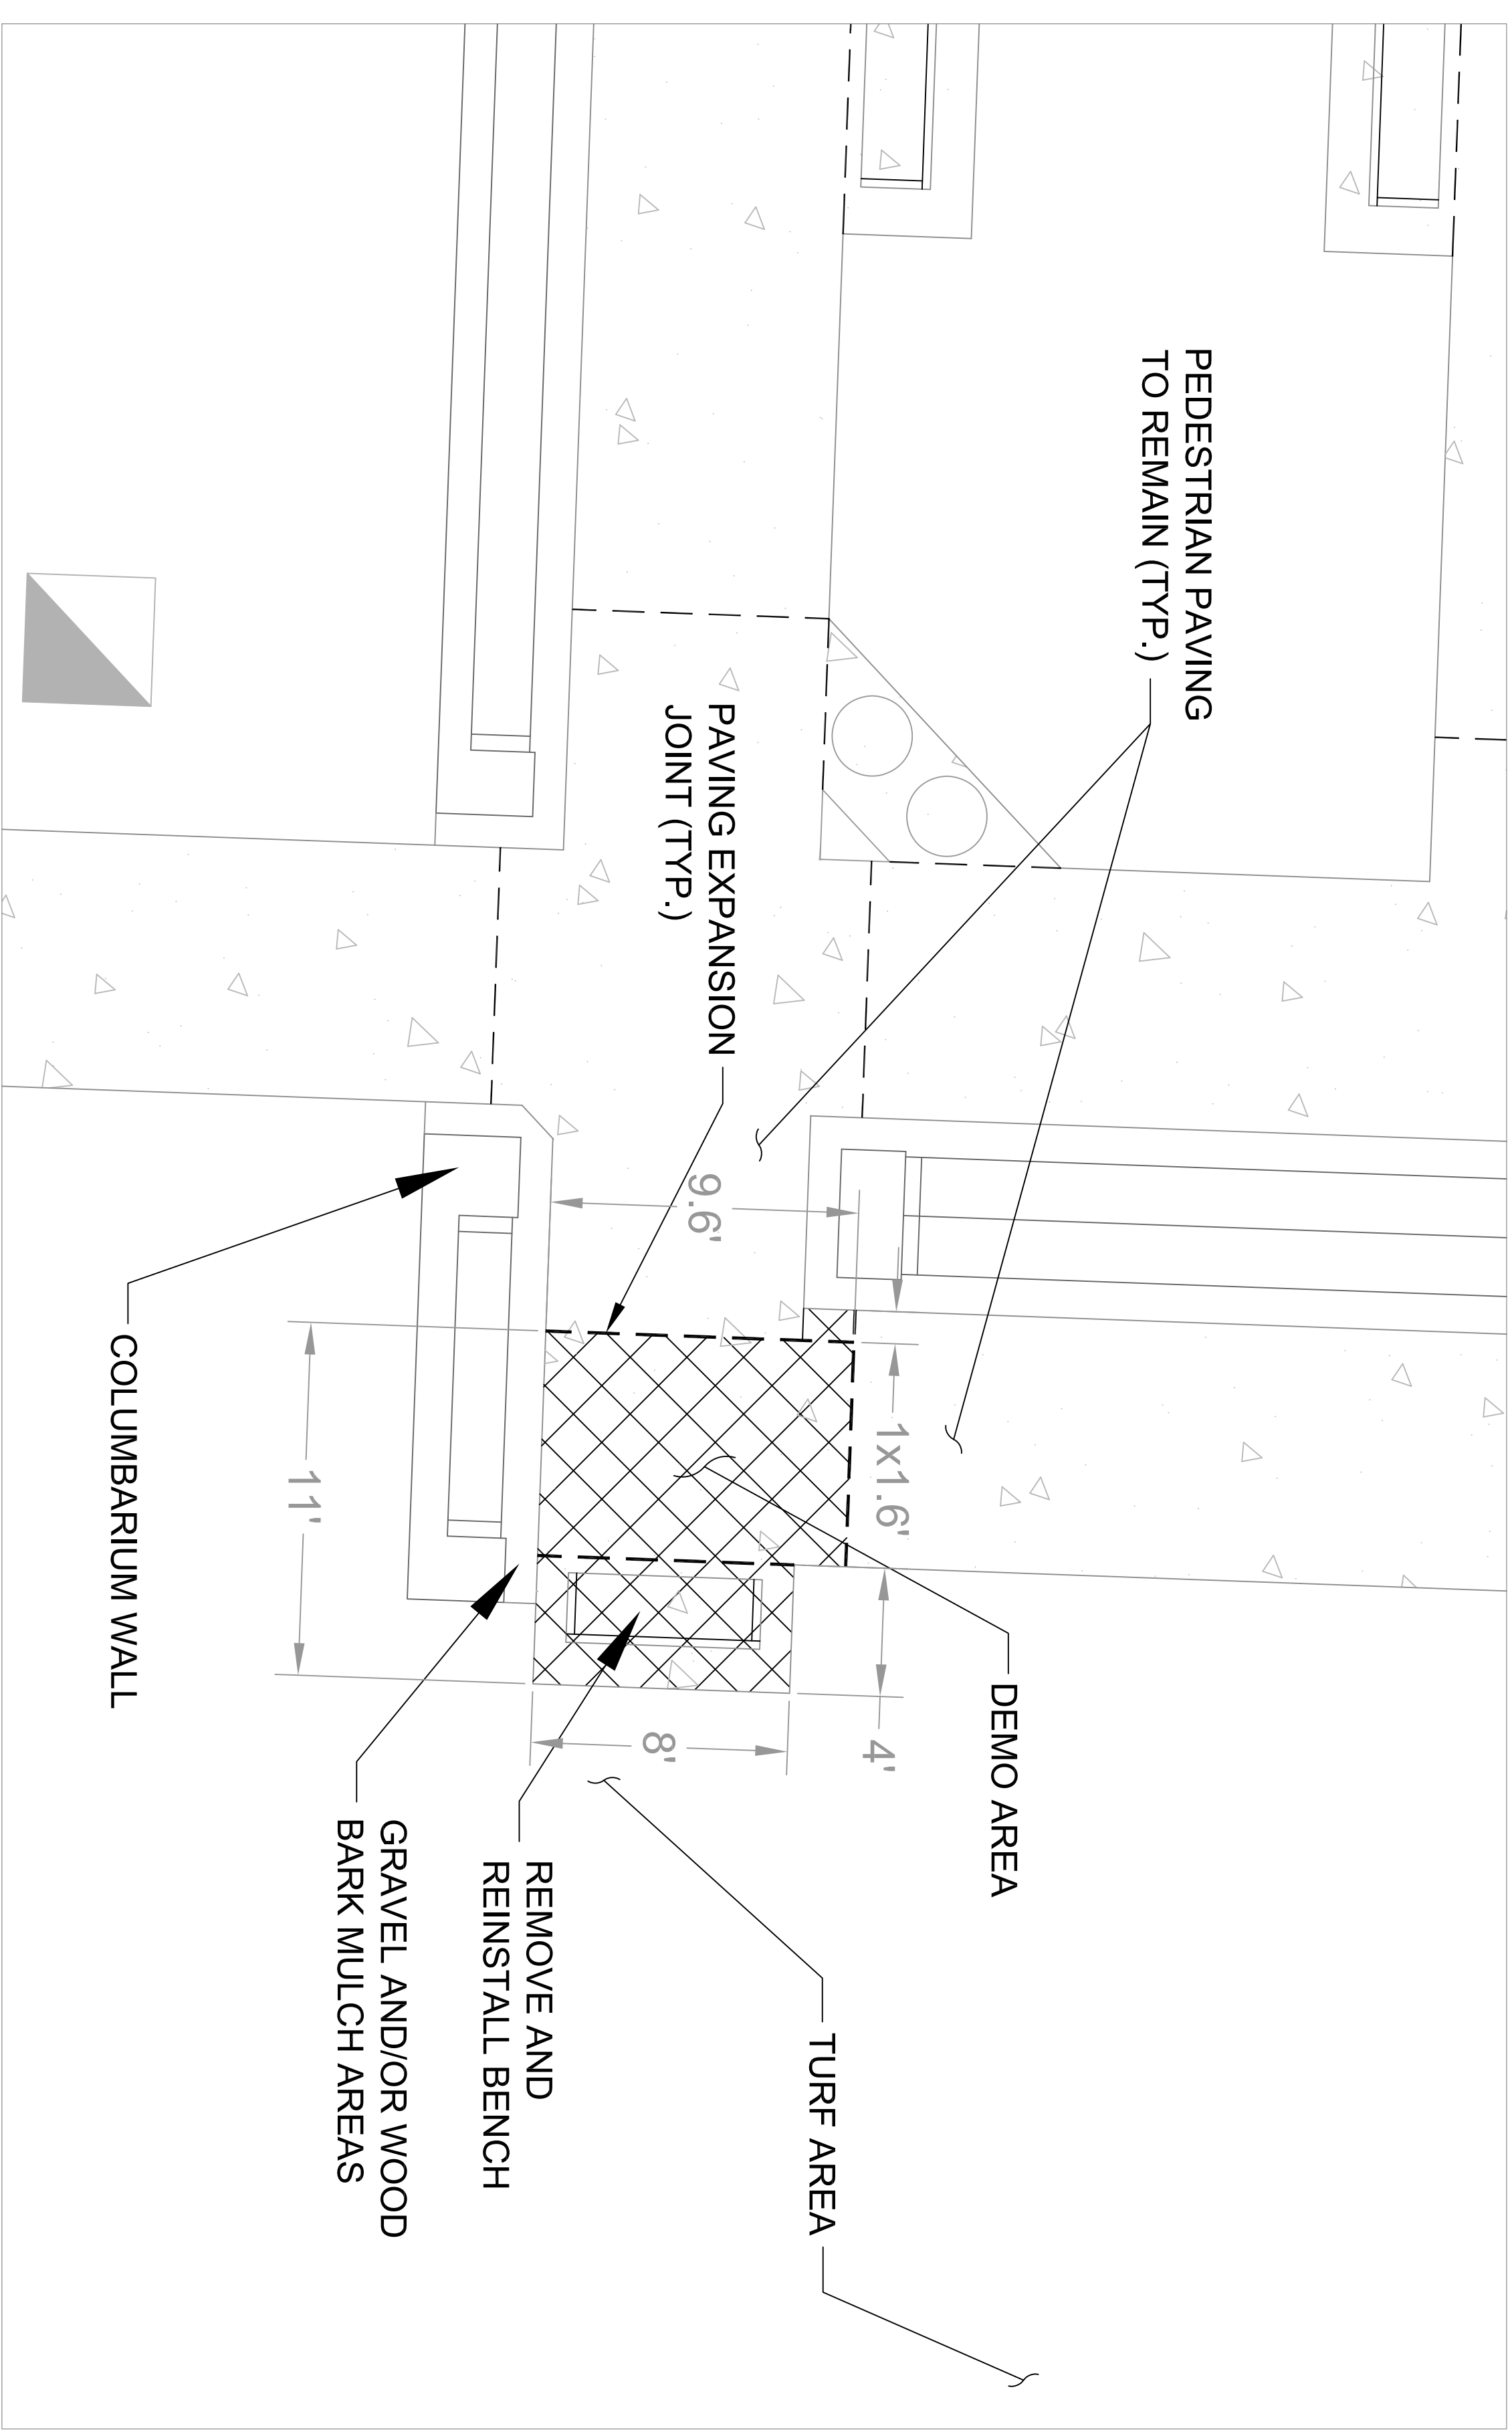


COLUMBARIUM PLAZA
SCALE: 1/4" = 1'

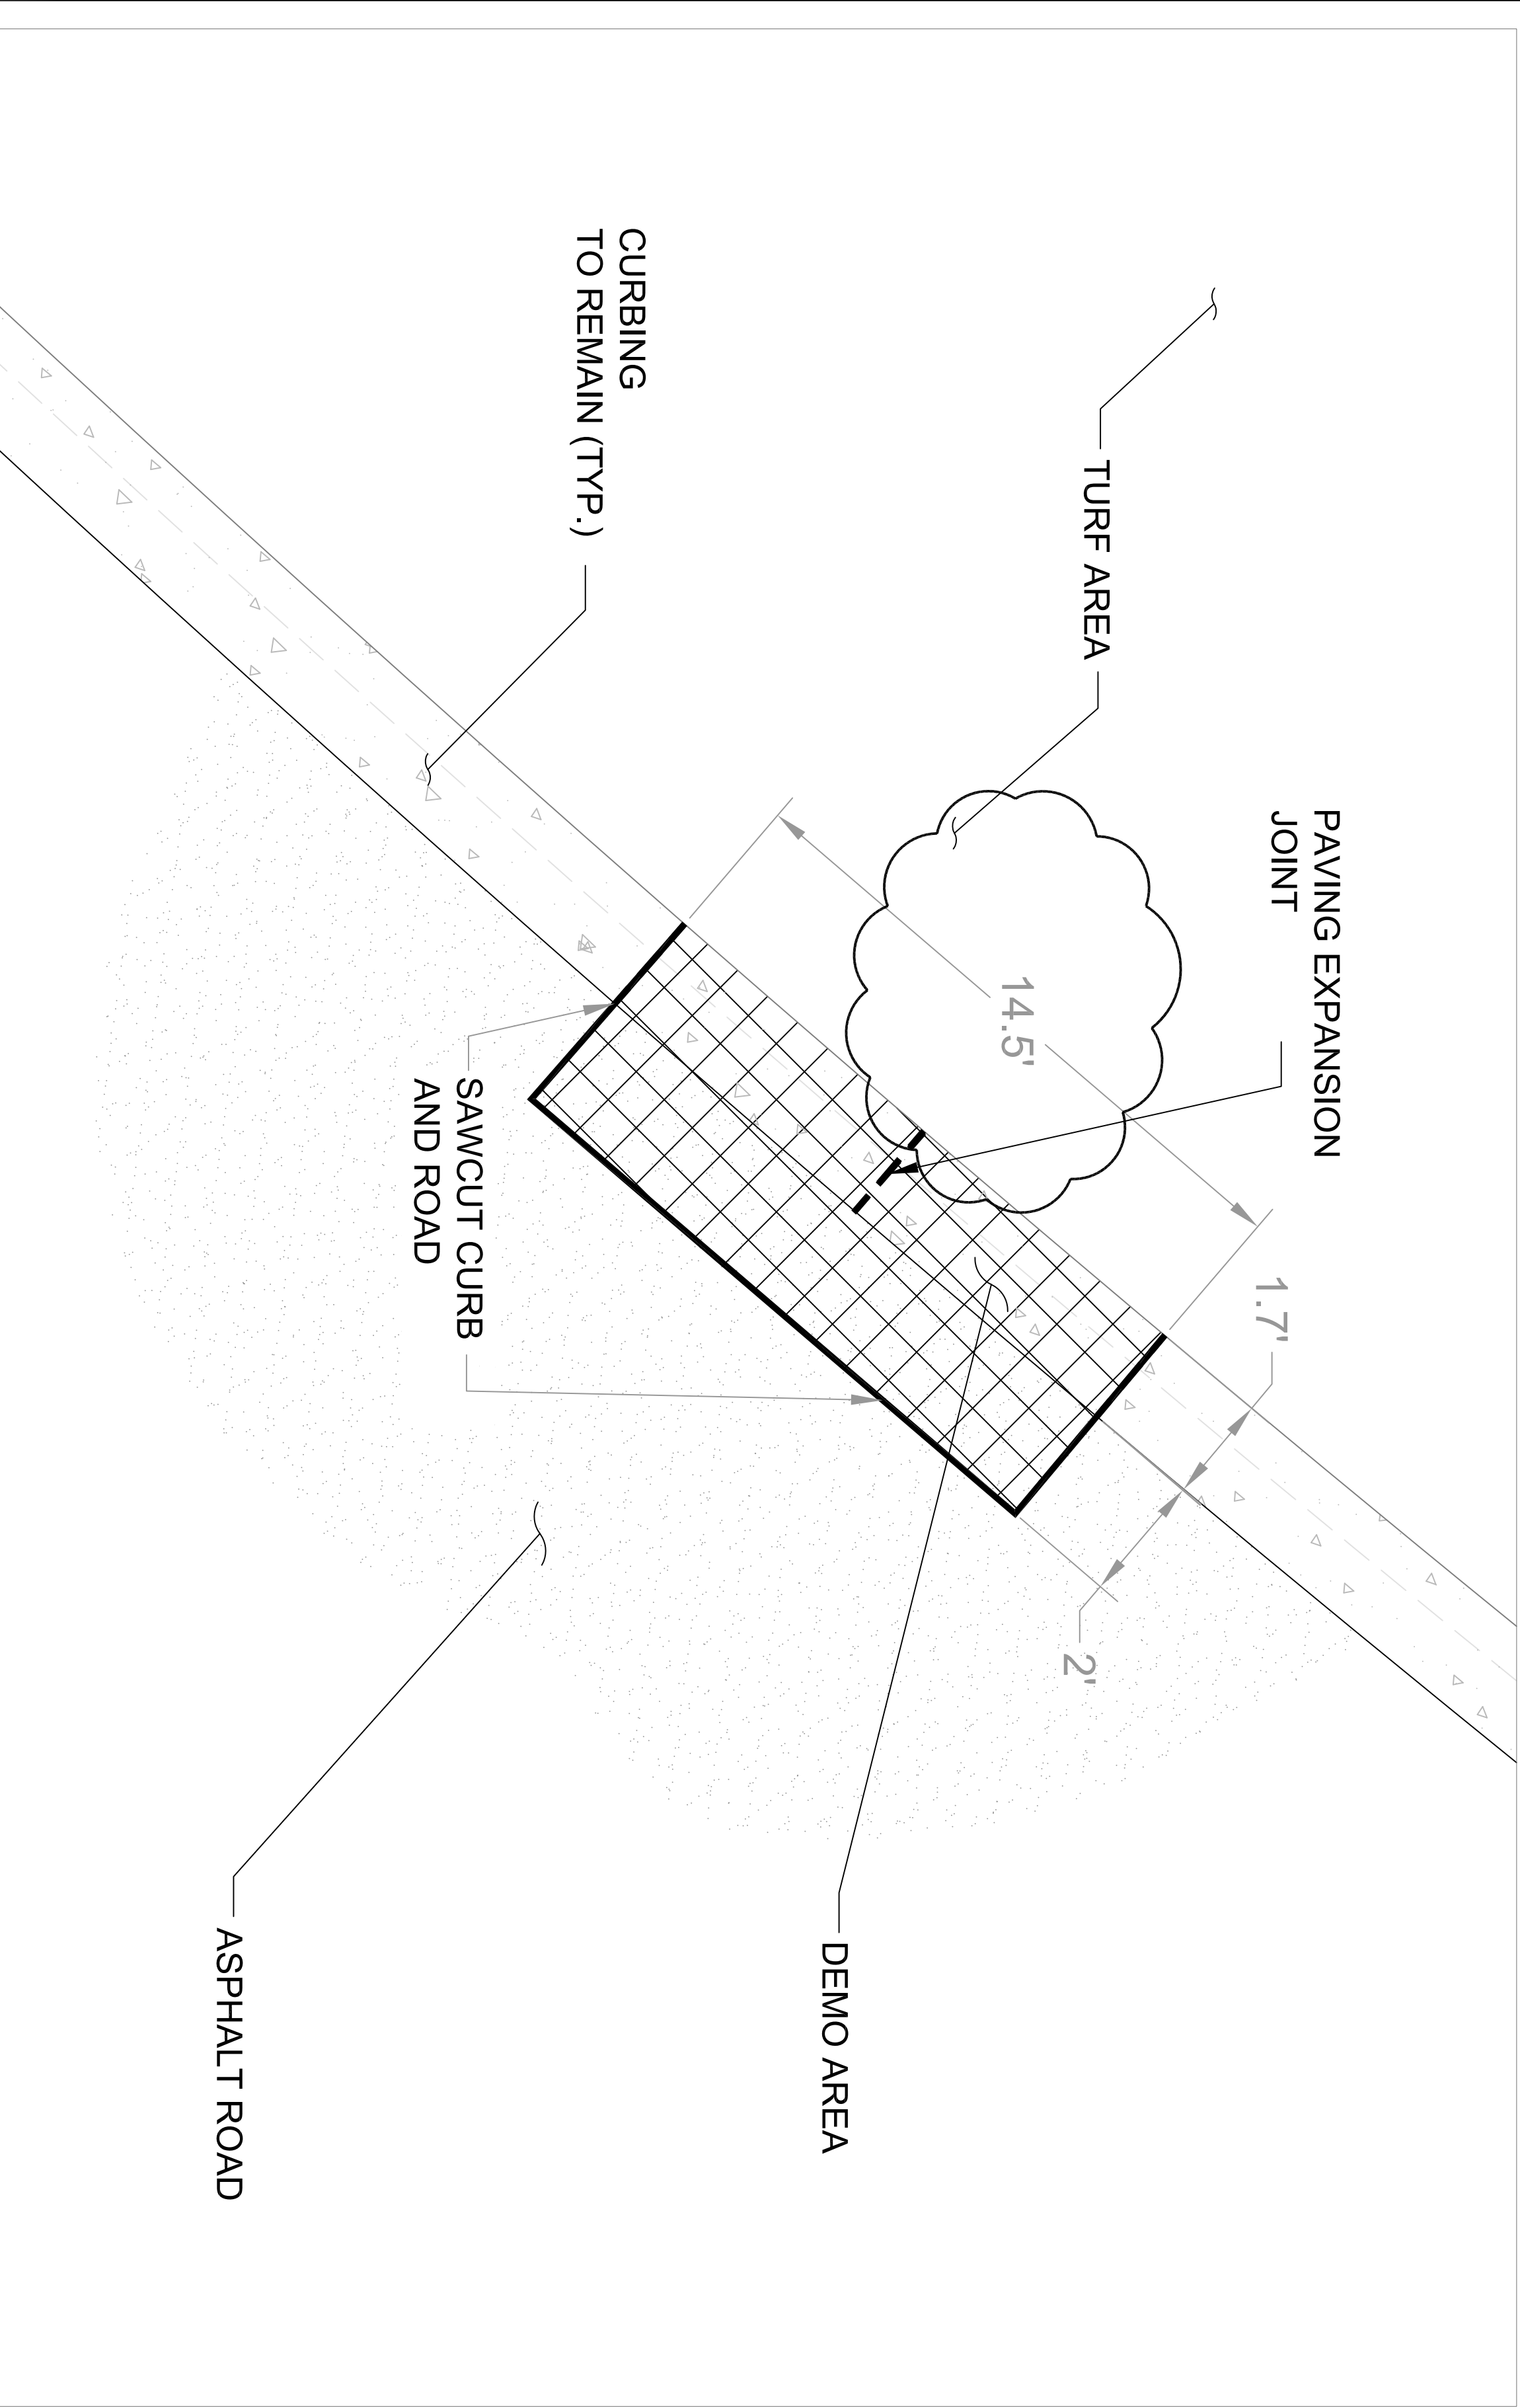

COMBINED CURB AND GUTTER
SCALE: 1/16" = 1'


Revisions		Date	
1		2	
3		4	
5		6	
7		8	
9		10	

NATIONAL CEMETERY ADMINISTRATION		Project Title ENLARGED DEMO REPAIR SITE CONCRETE		Date 05/27/2014	
Approved: Division Chief		Building Number		Project No. 920-14-201	
Approved: Service Director		Checked CFC		Drawing No. L-102	
		Location FORT SILL NATIONAL CEMETERY		Dwg. 3 Of 6	

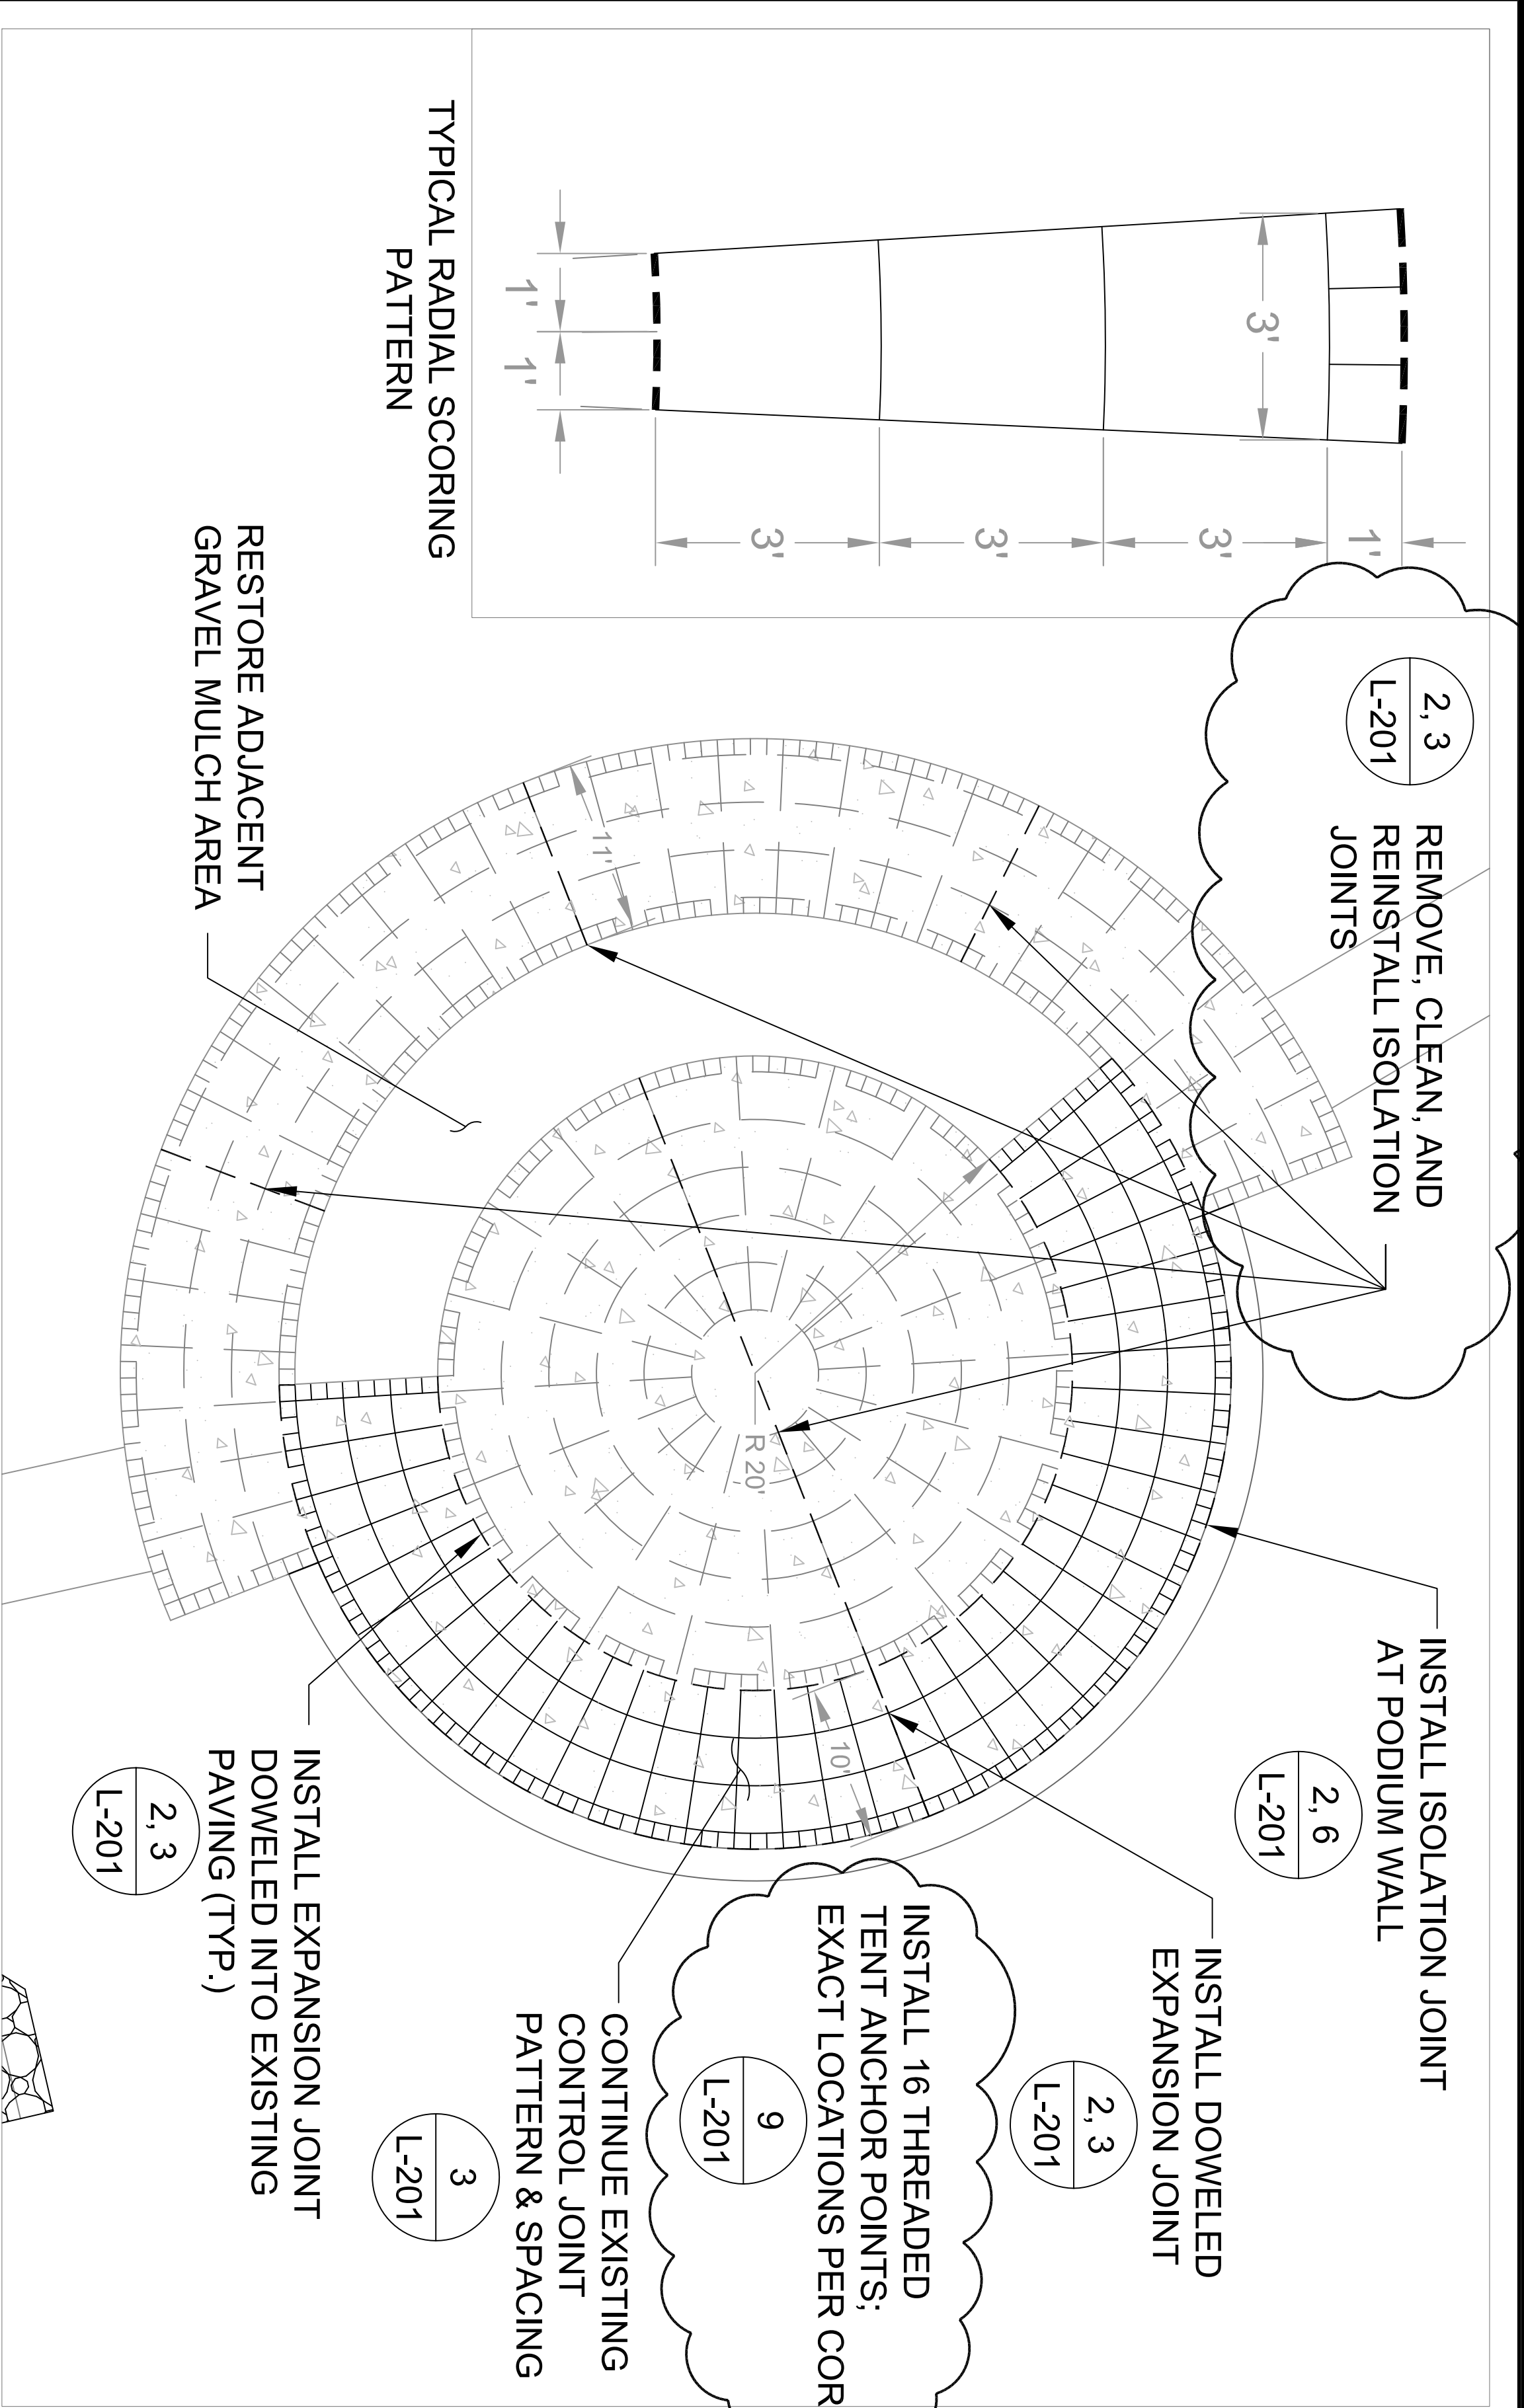


PODIUM CIRCLE

SCALE: 1/8" = 1'

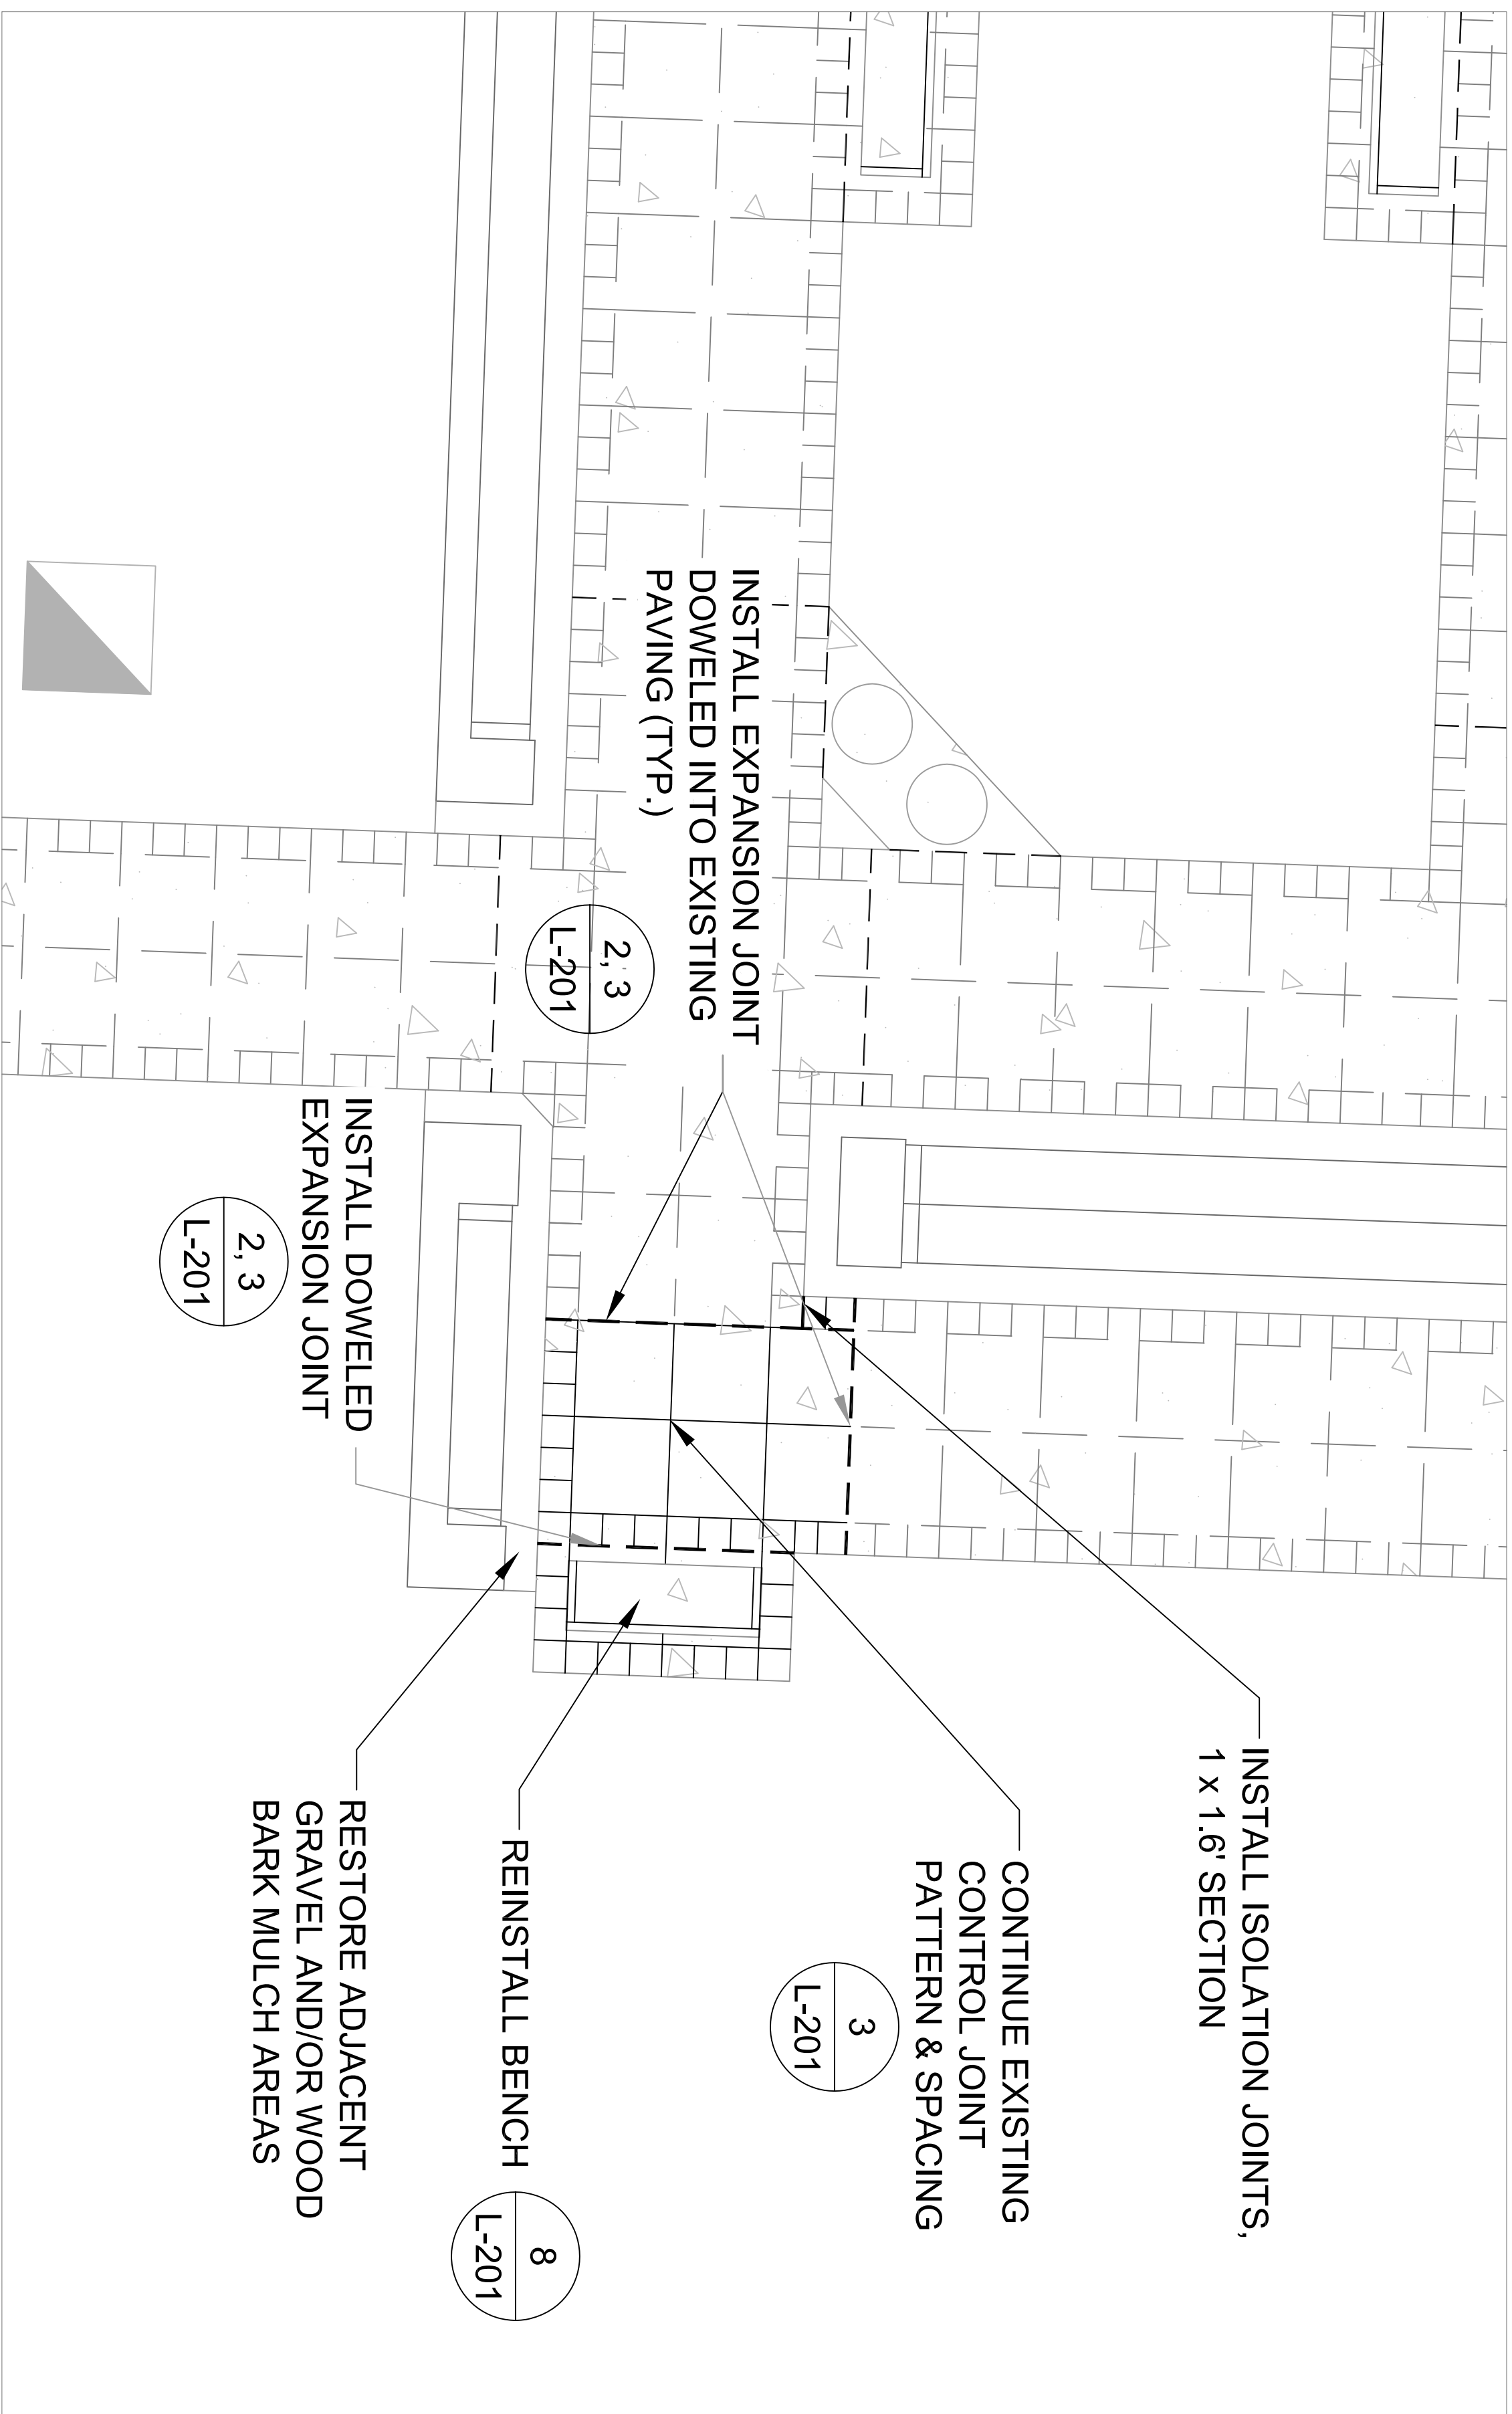


COLUMBARIUM PLAZA

SCALE: 1/4" = 1'

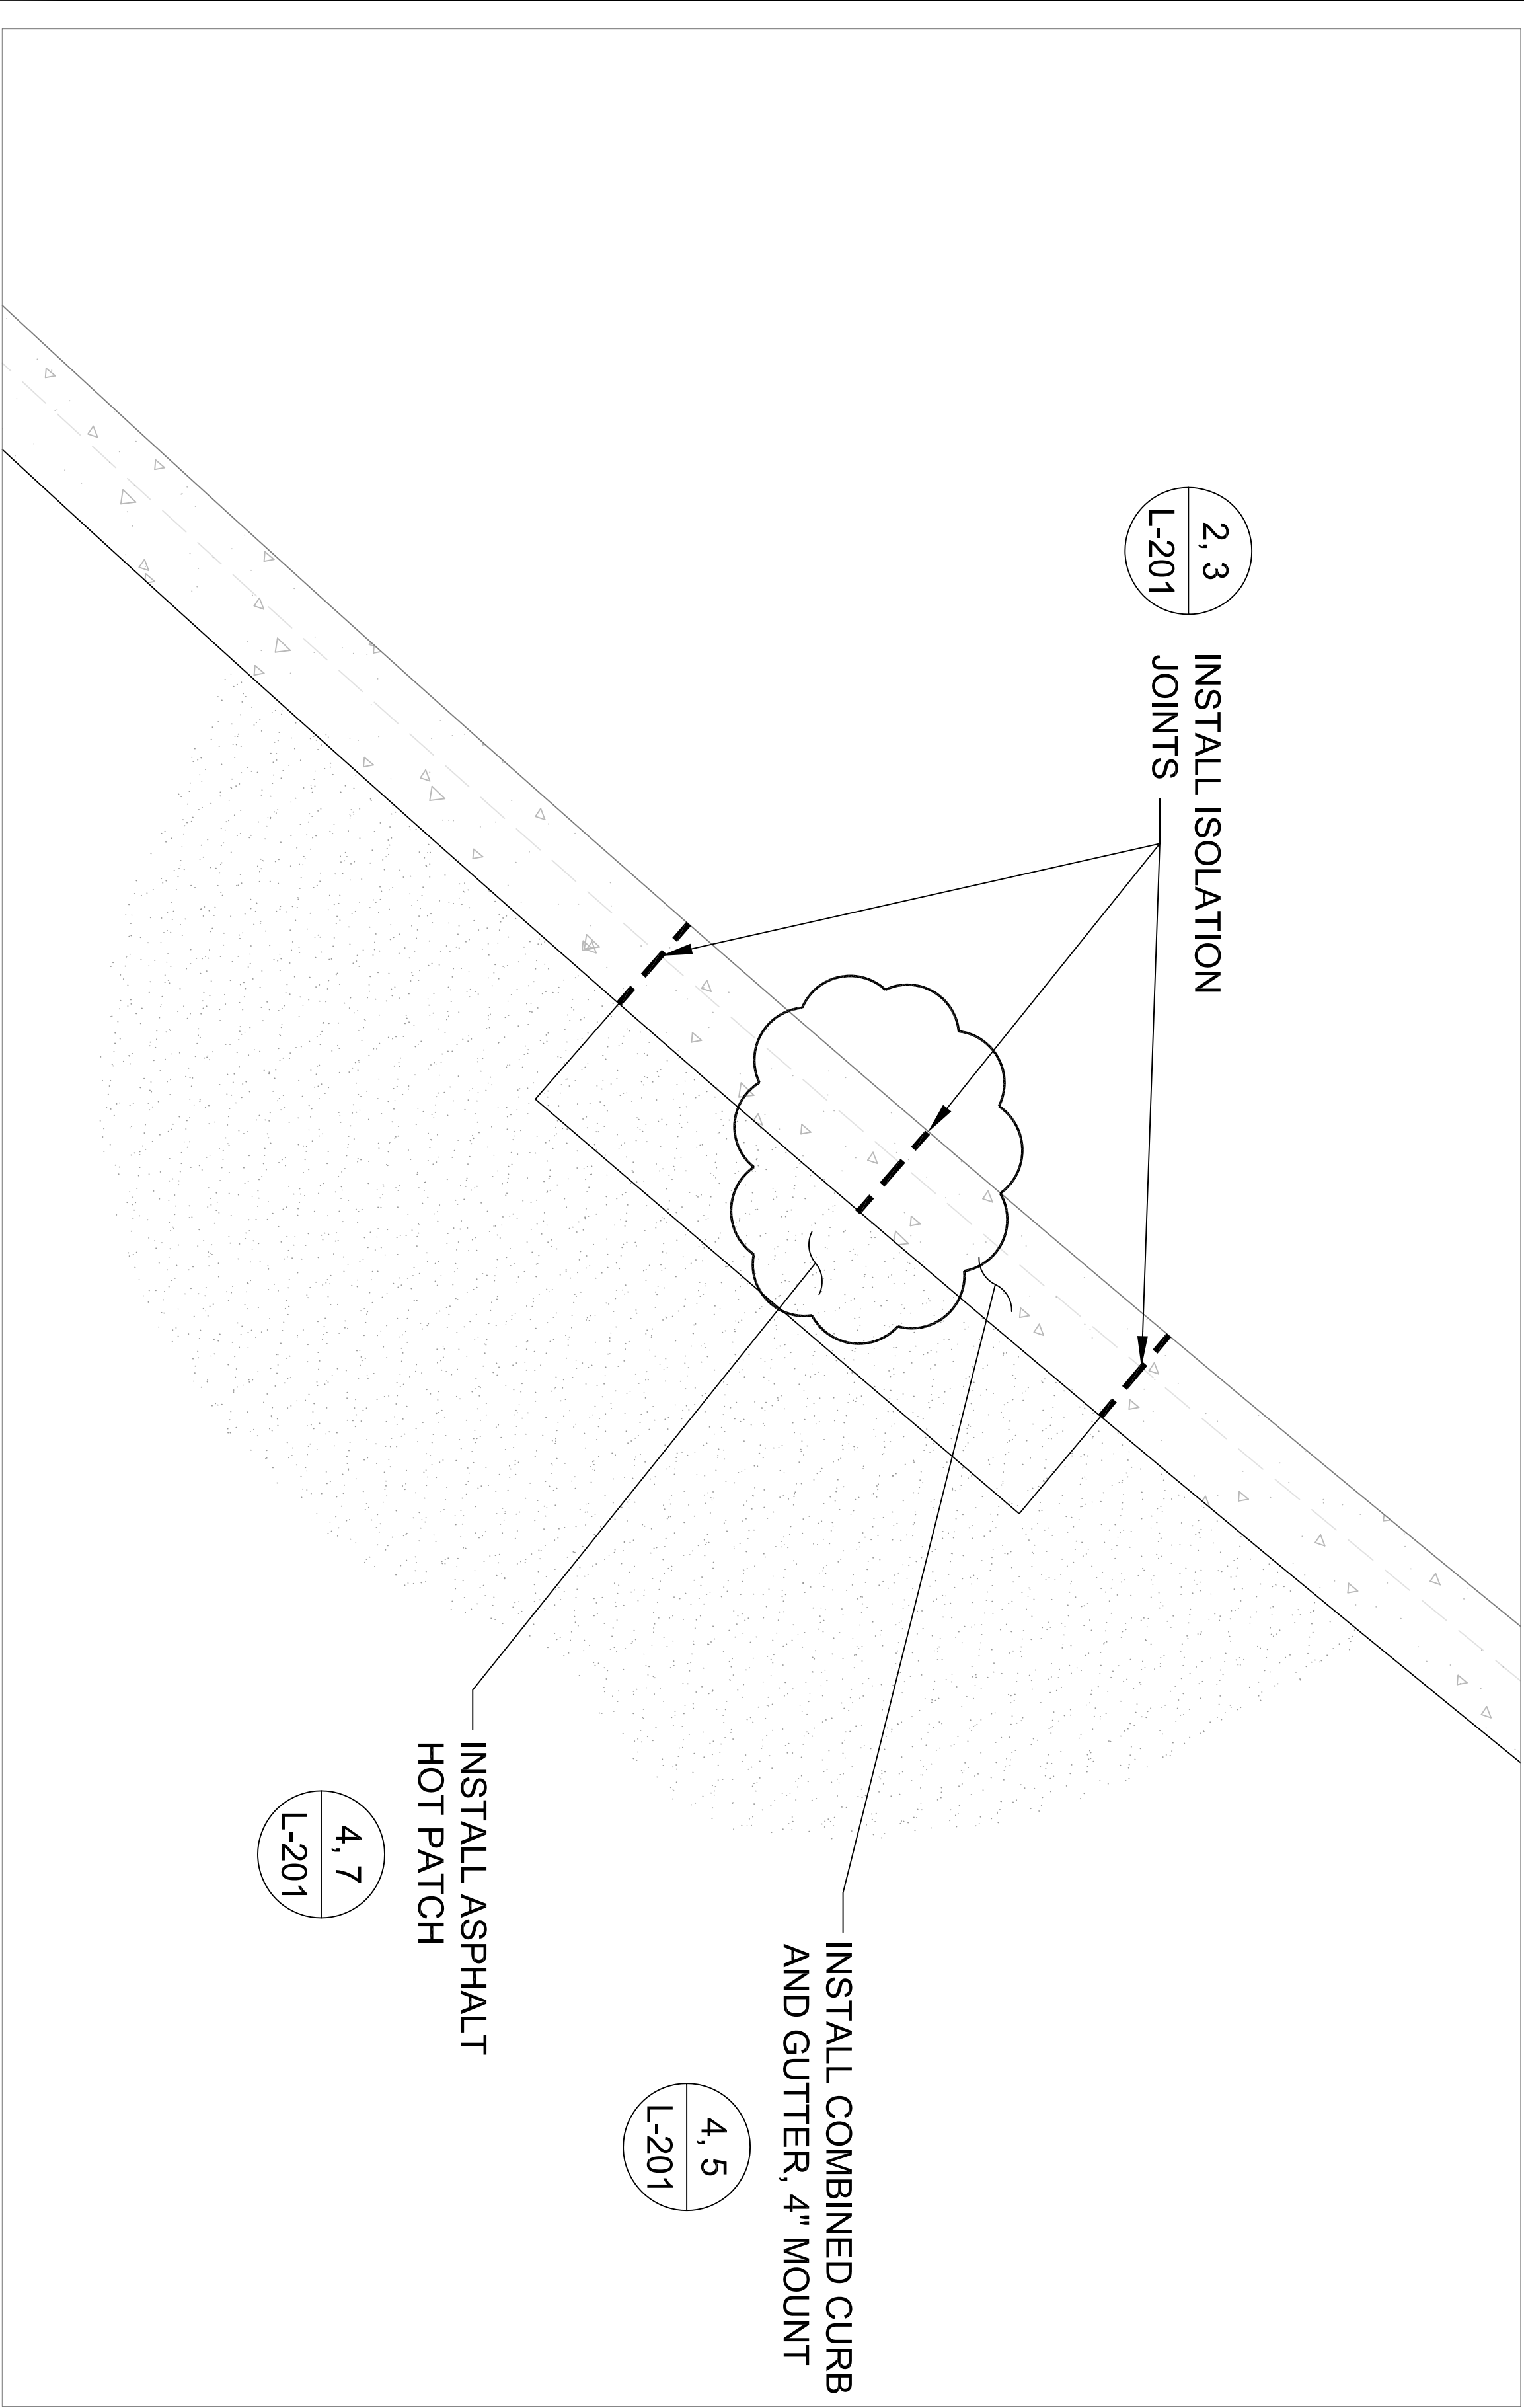


COMBINED CURB AND GUTTER

SCALE: 1/2" = 1'

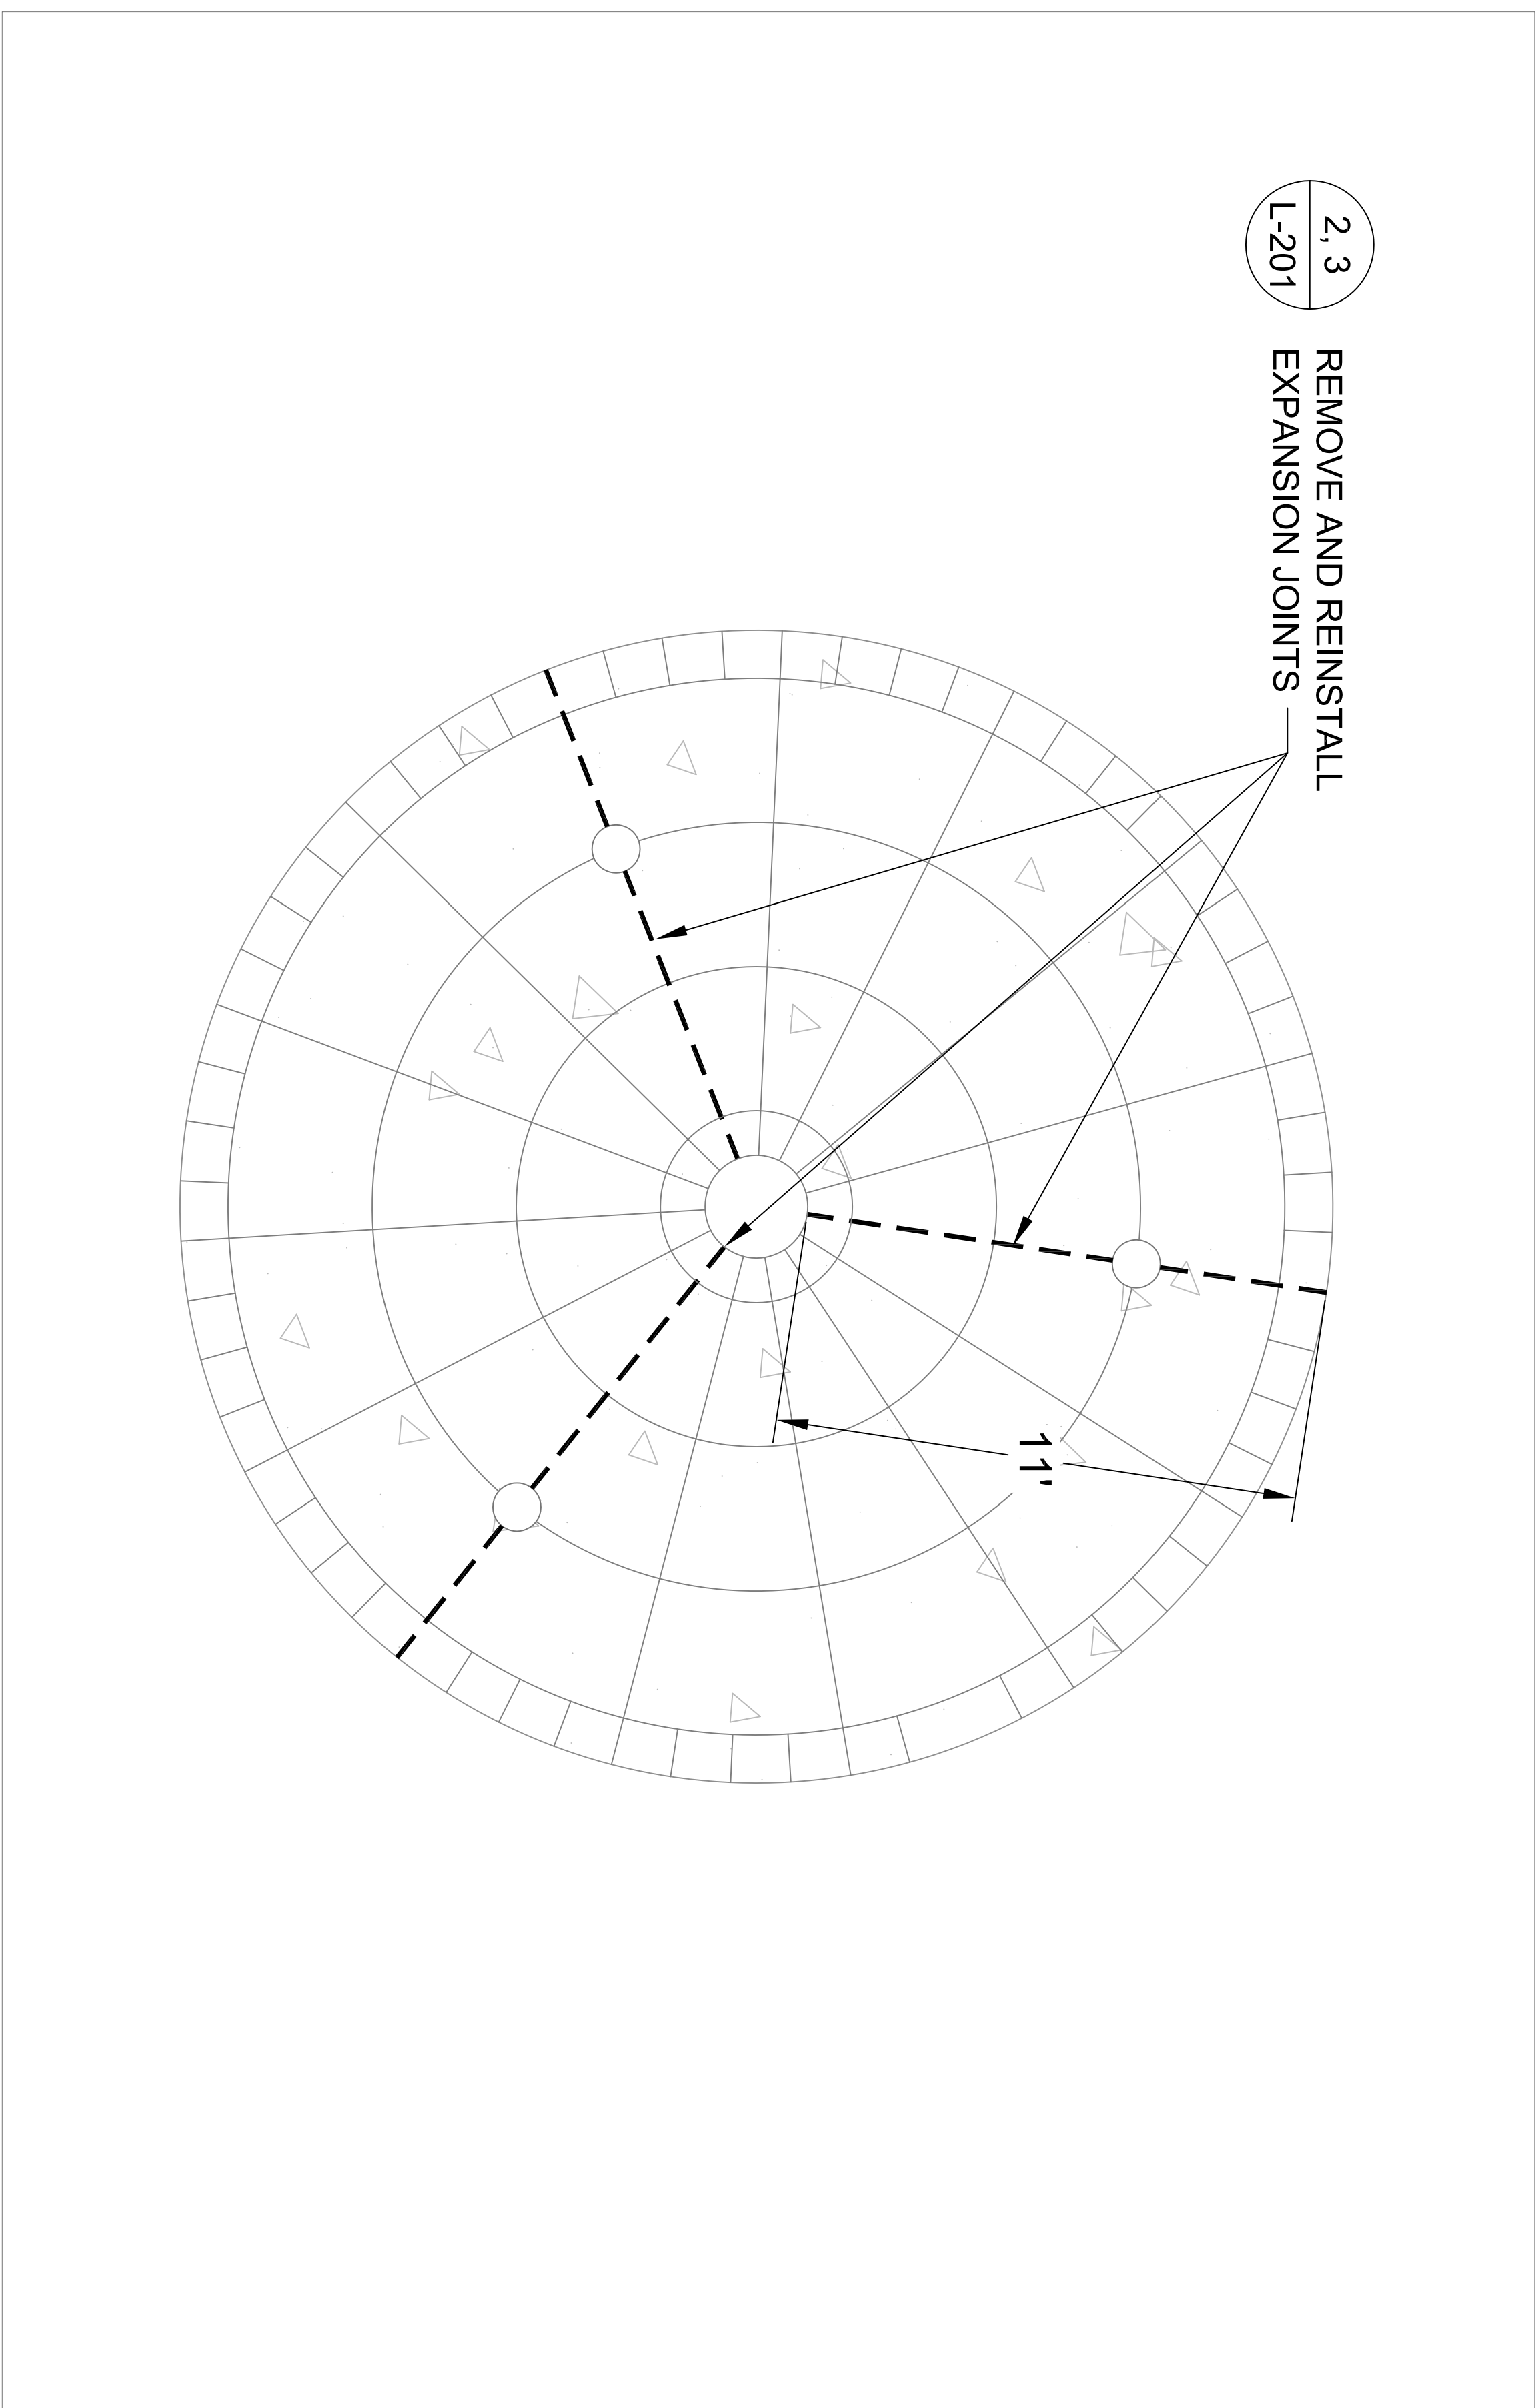


US FLAG CIRCLE

SCALE: 3/8" = 1'

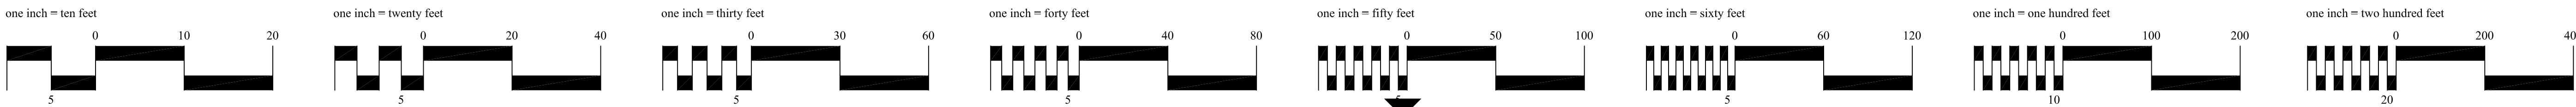


Revisions		Date	
1		2	
3		4	
5		6	
7		8	
9		10	


NATIONAL CEMETERY ADMINISTRATION		Project Title REPAIR SITE CONCRETE		Date 05/27/2014	
Drawing Title ENLARGED PAVING PLANS		Project No. 920-14-201		Project No. 920-14-201	
Approved: Division Chief		Building Number		Checked	
Approved: Service Director		Location FORT SILL NATIONAL CEMETERY		Drawn CFC	
				DRAWING NO. L-103	
				DWG. 4 OF 6	

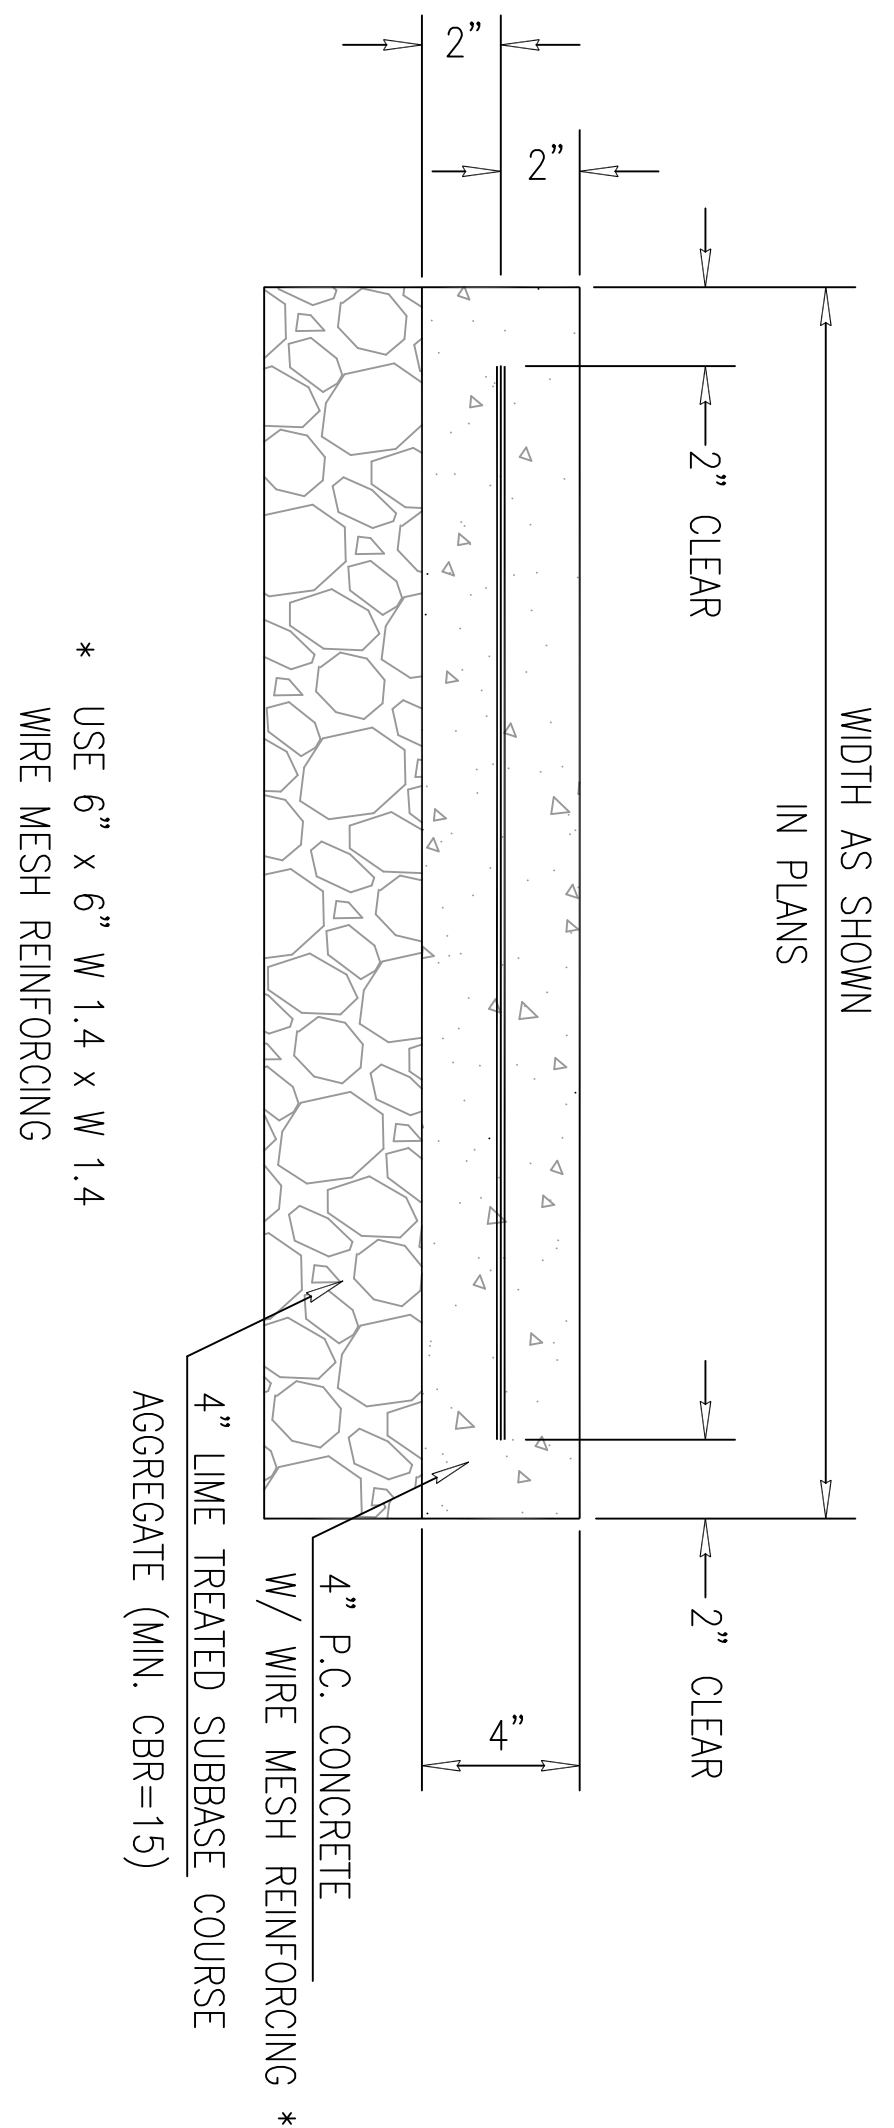


1 P.C. CONCRETE WALK
(NTS)

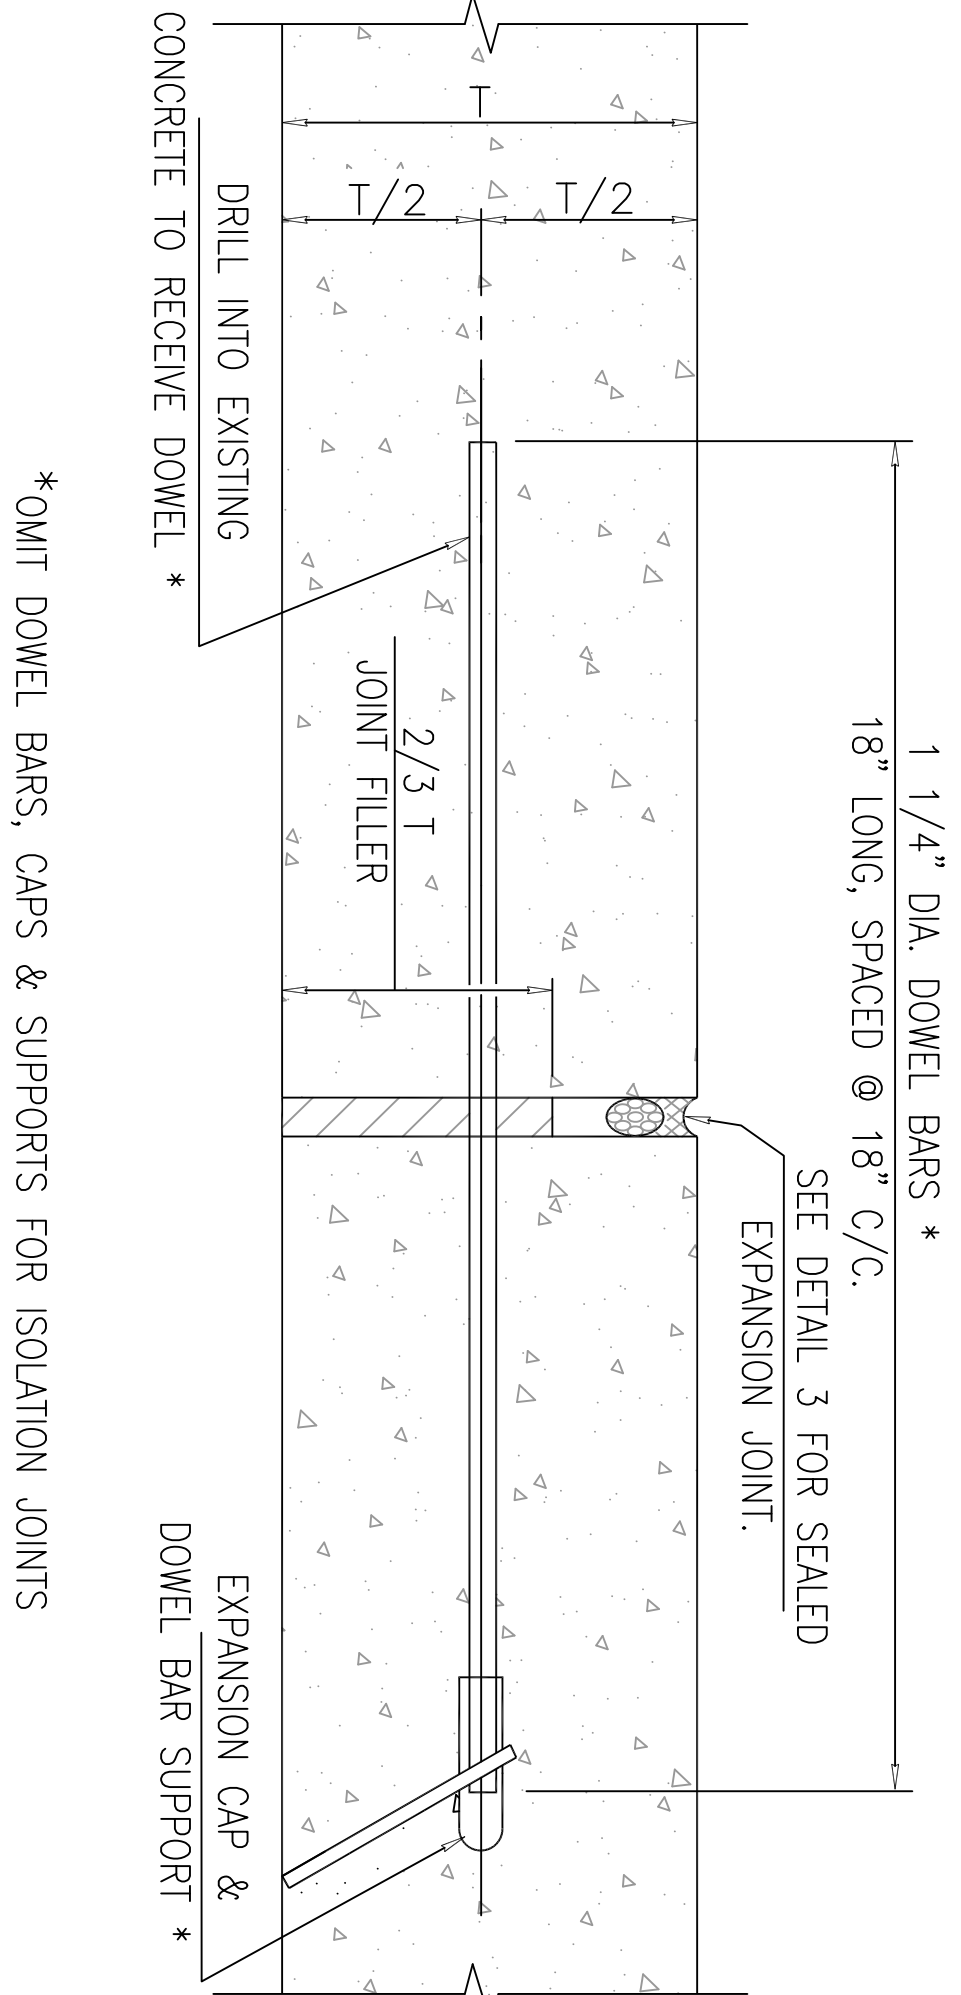


2 EXPANSION / ISOLATION JOINT
(NTS)

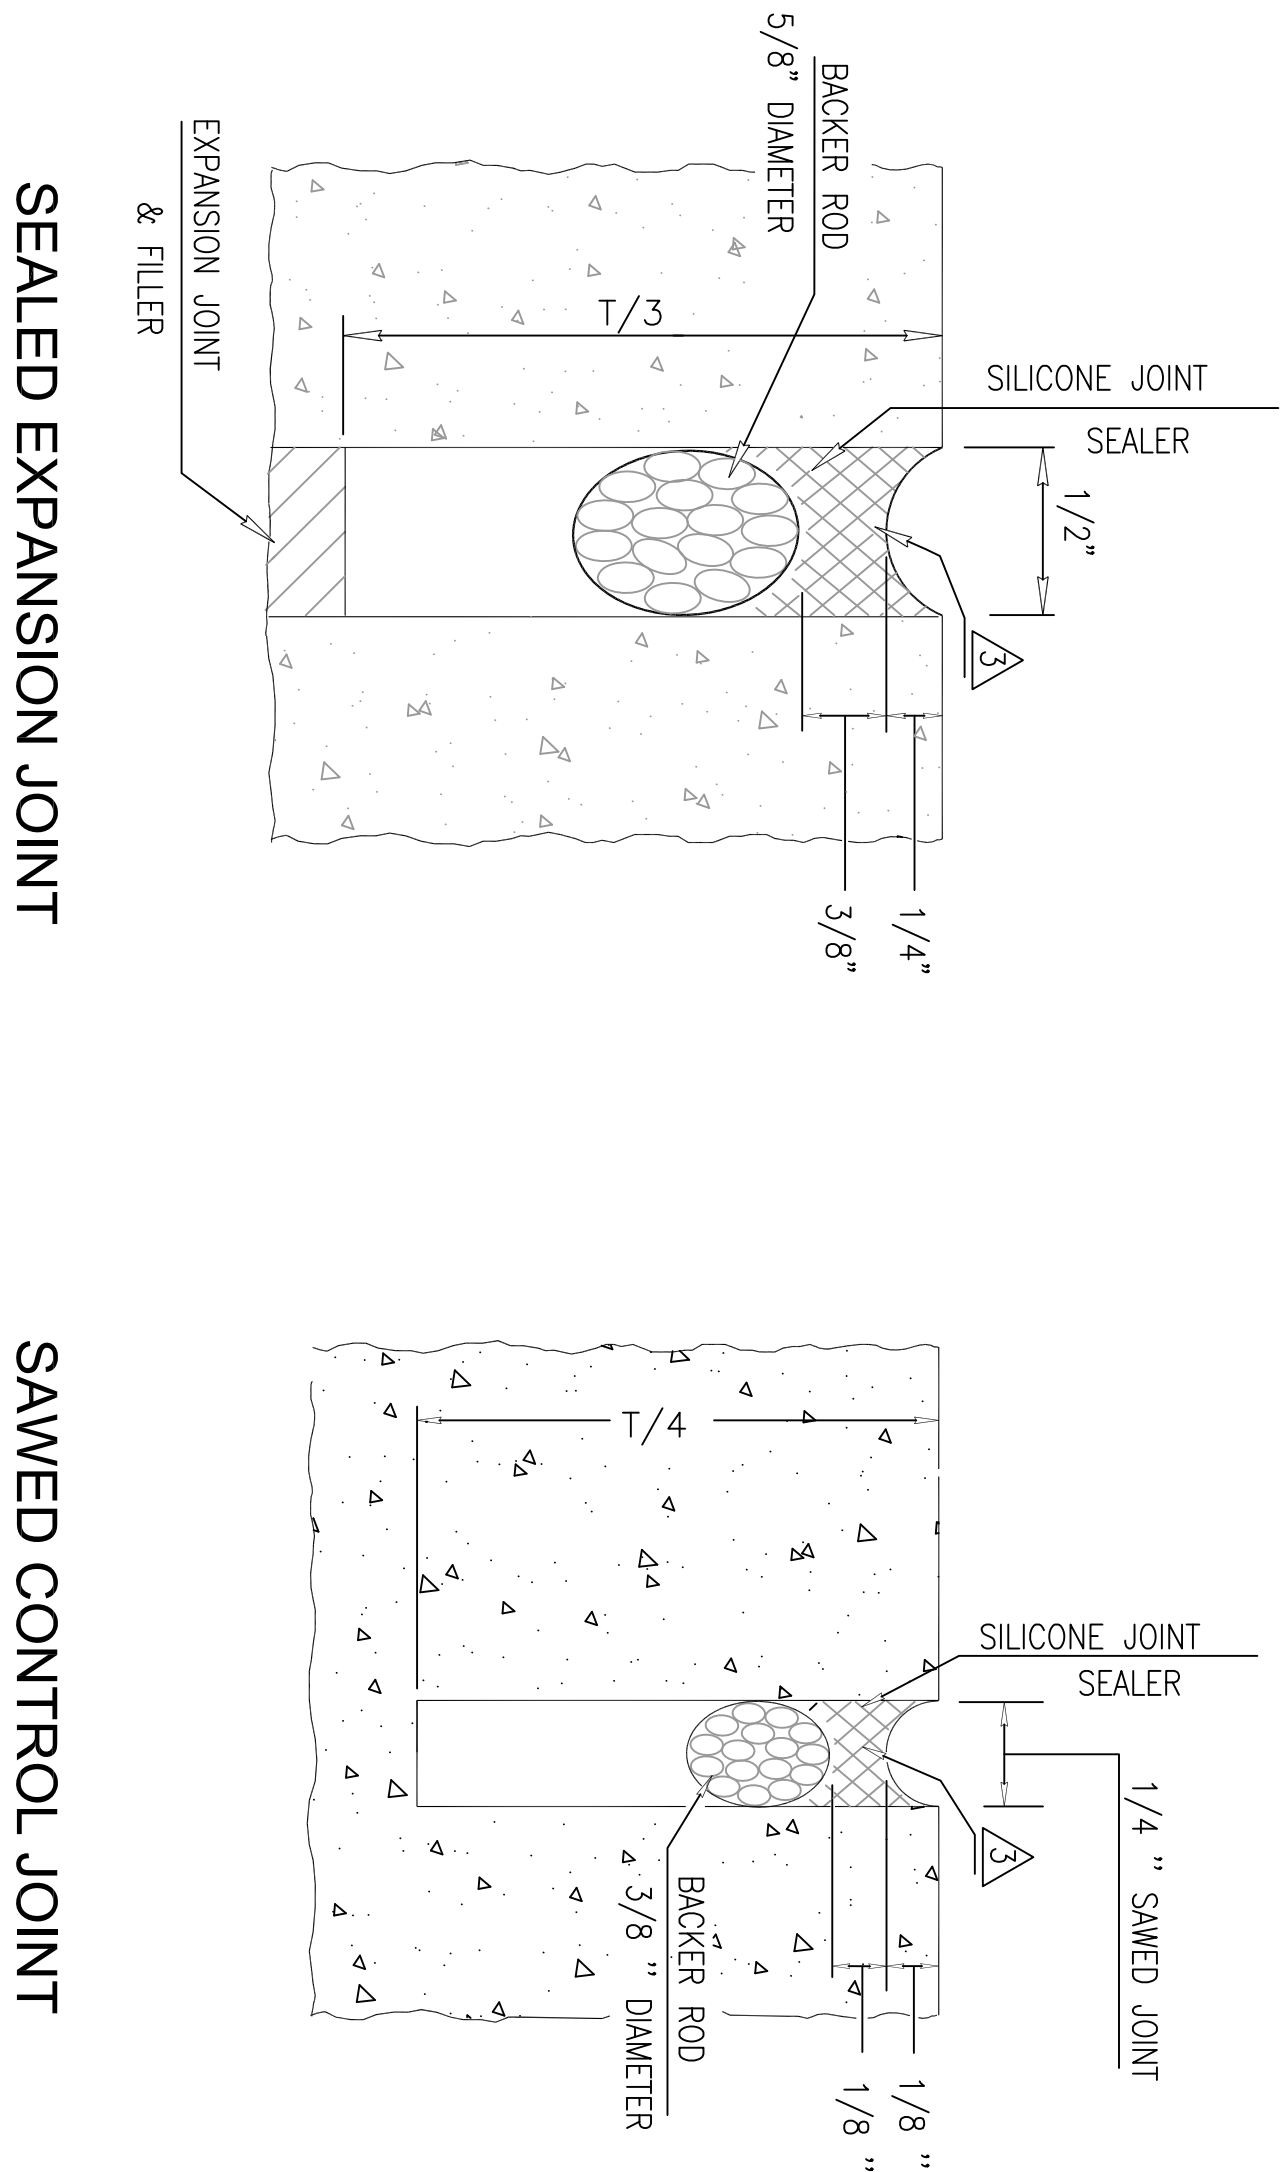


3 JOINT DETAILS
(NTS)

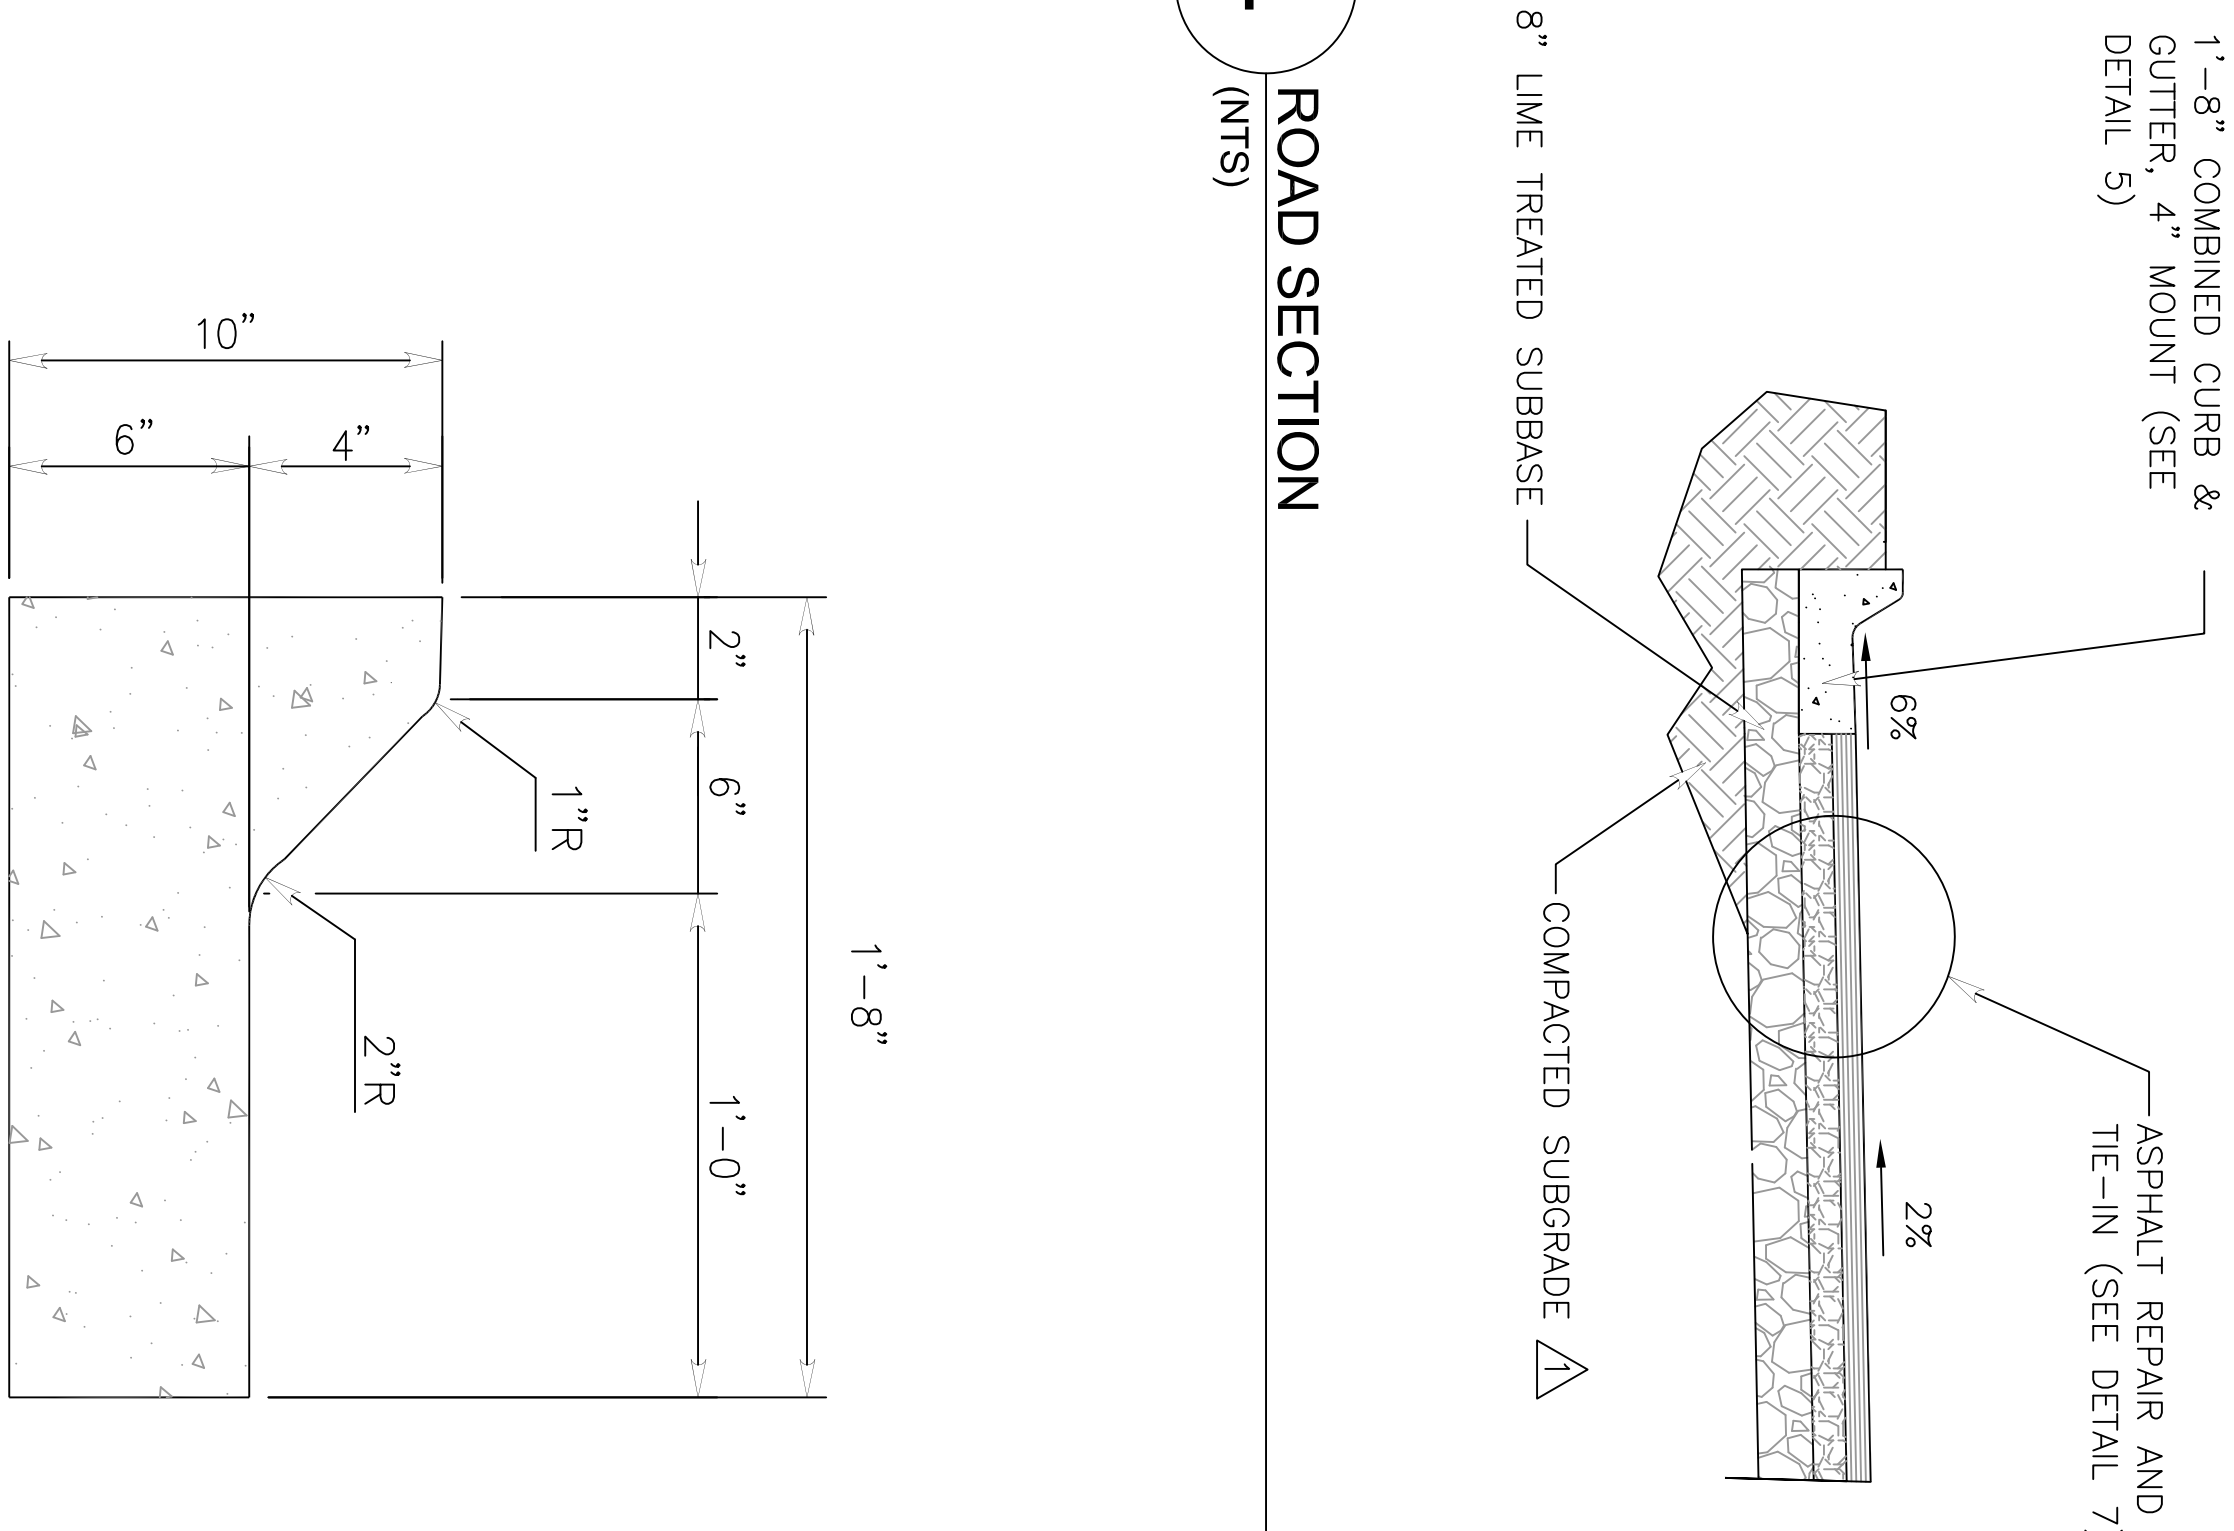


4 ROAD SECTION
(NTS)

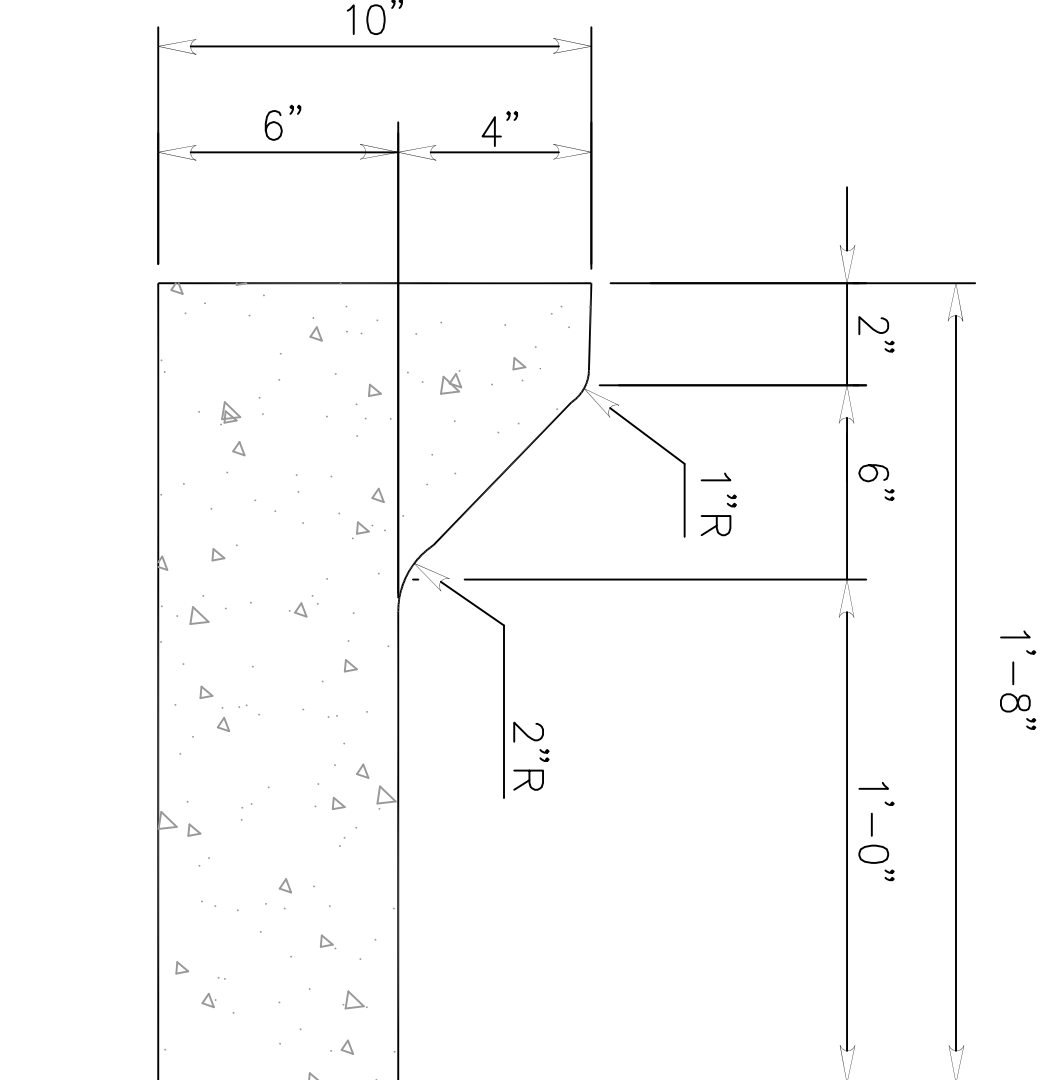


5 COMBINED CURB AND GUTTER (4" MOUNTABLE CURB)
(NTS)

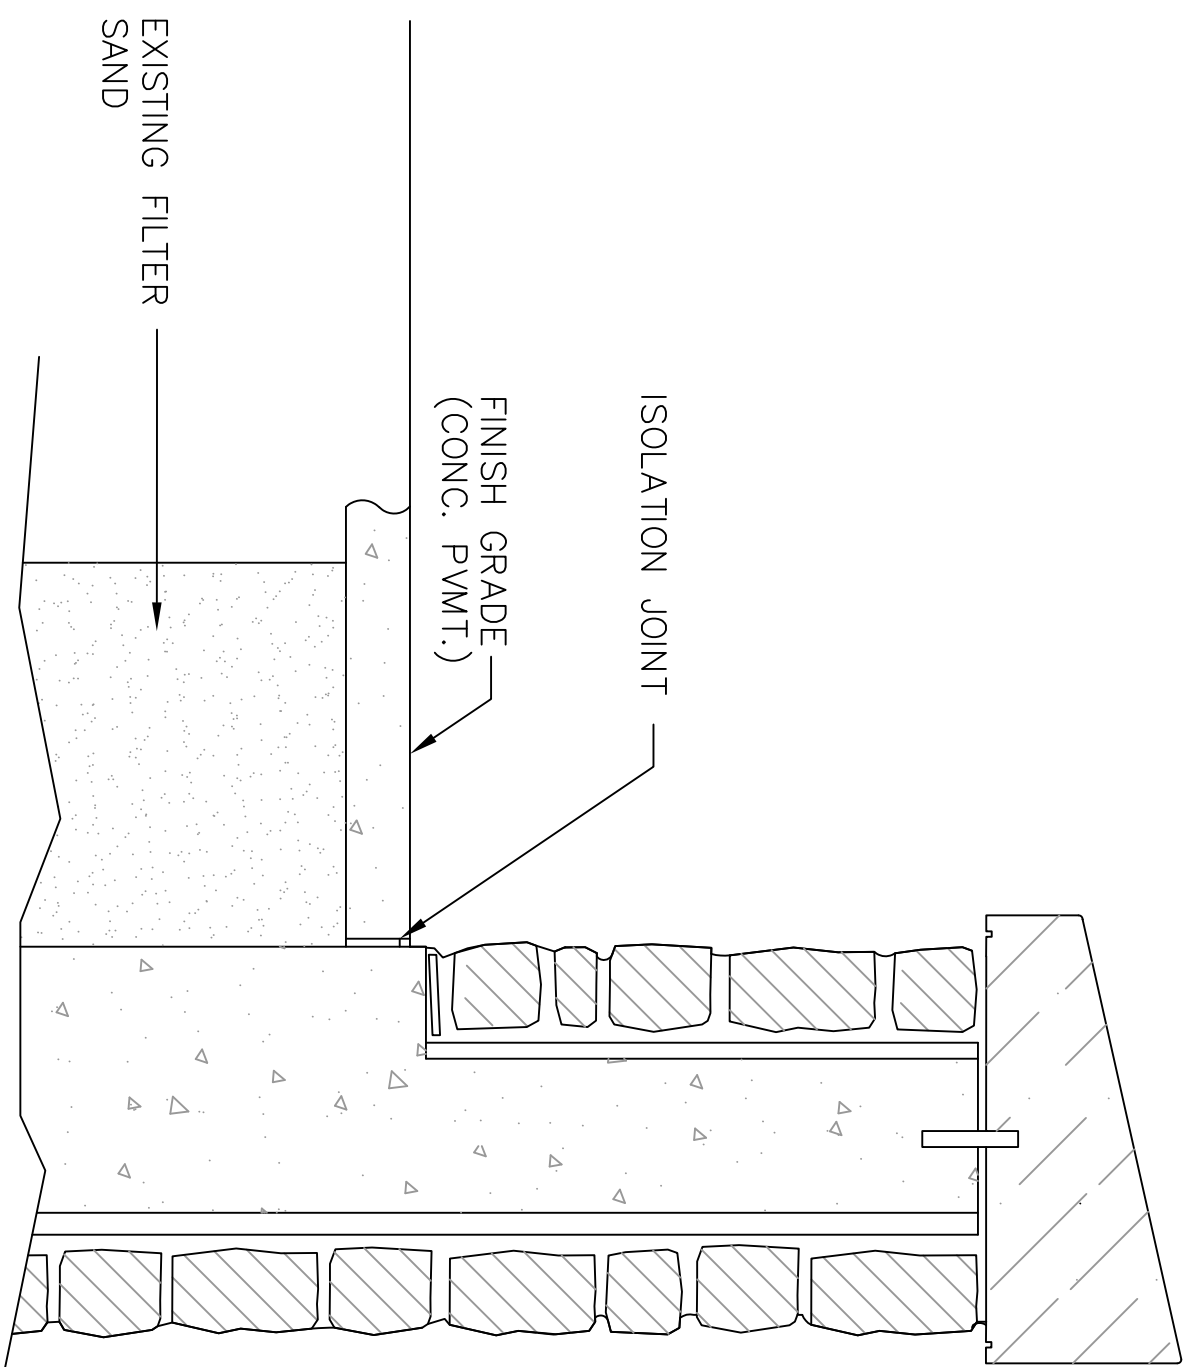


6 PODIUM WALL SECTION
(NTS)

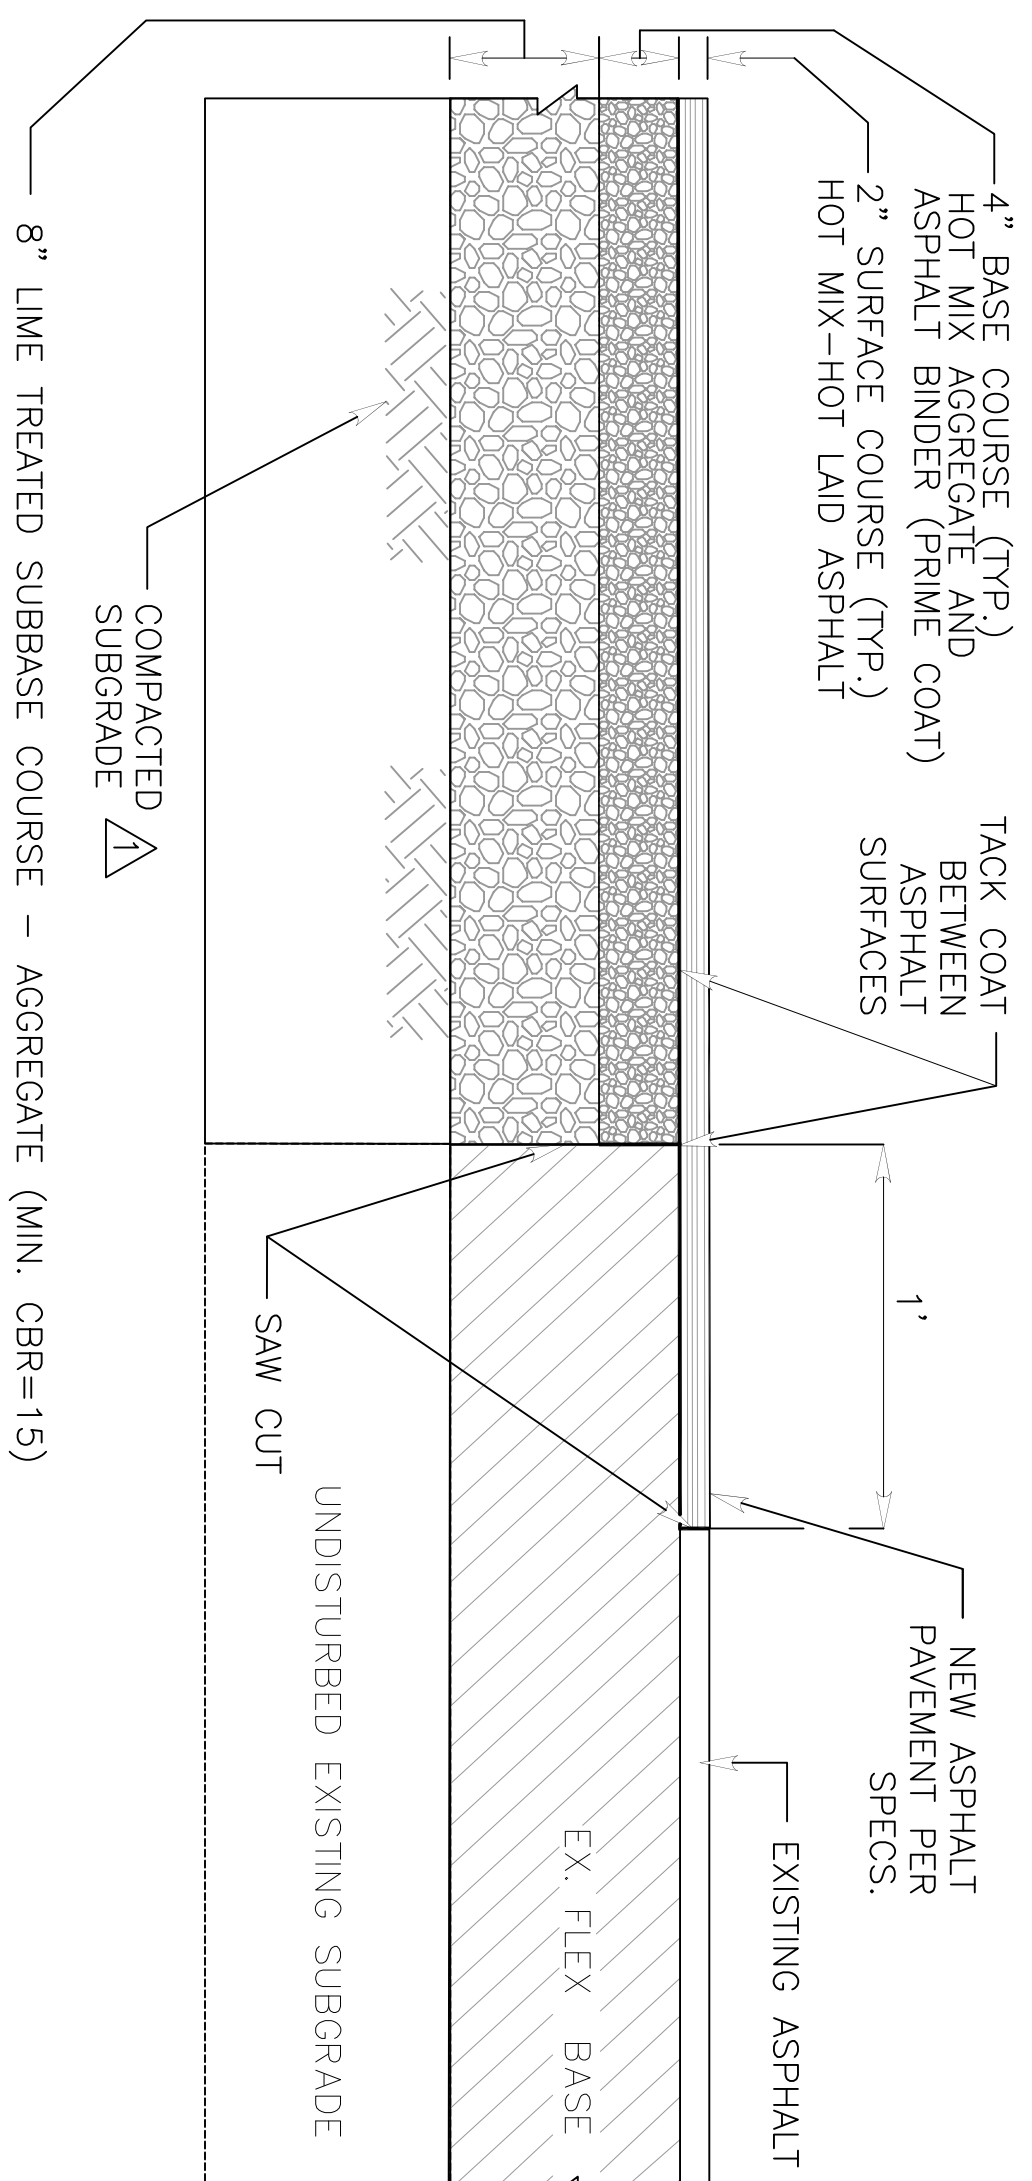


7 ROAD REPAIR DETAIL
(NTS)

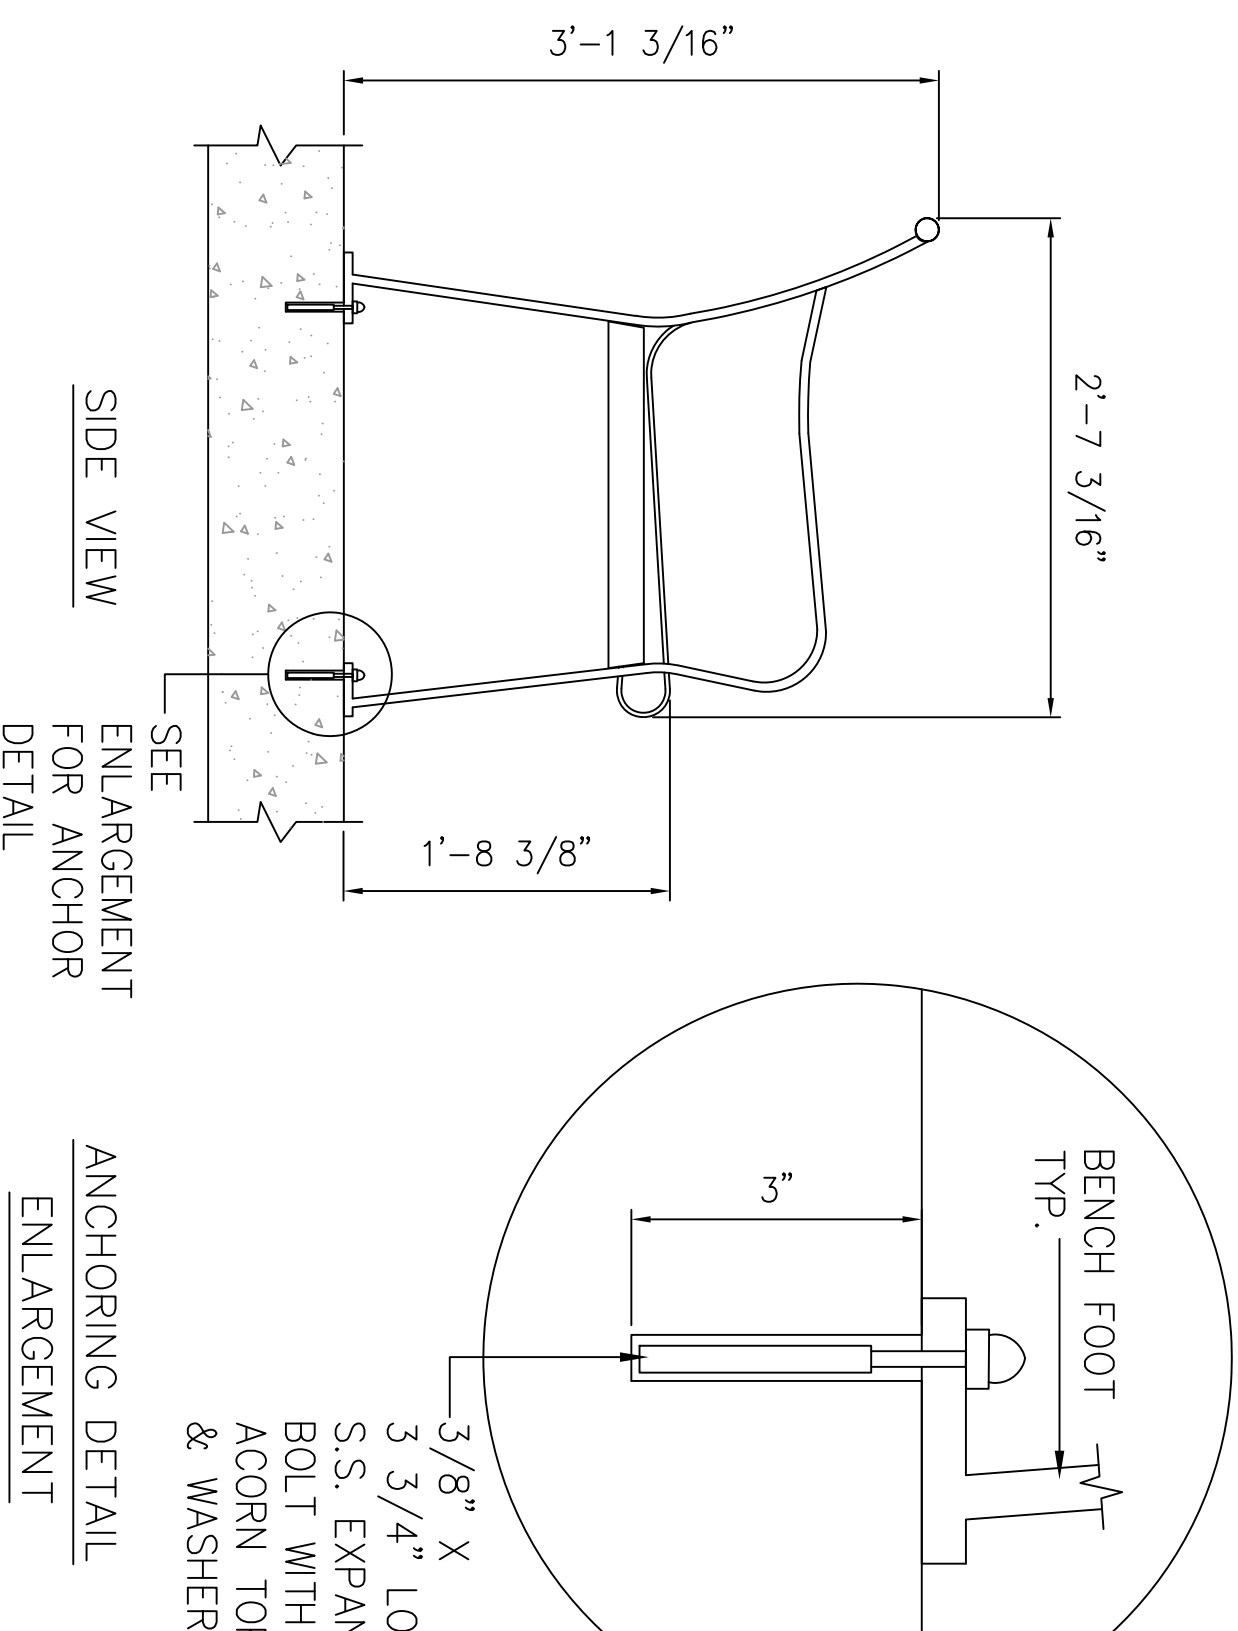

8 BENCH ANCHORING
(NTS)

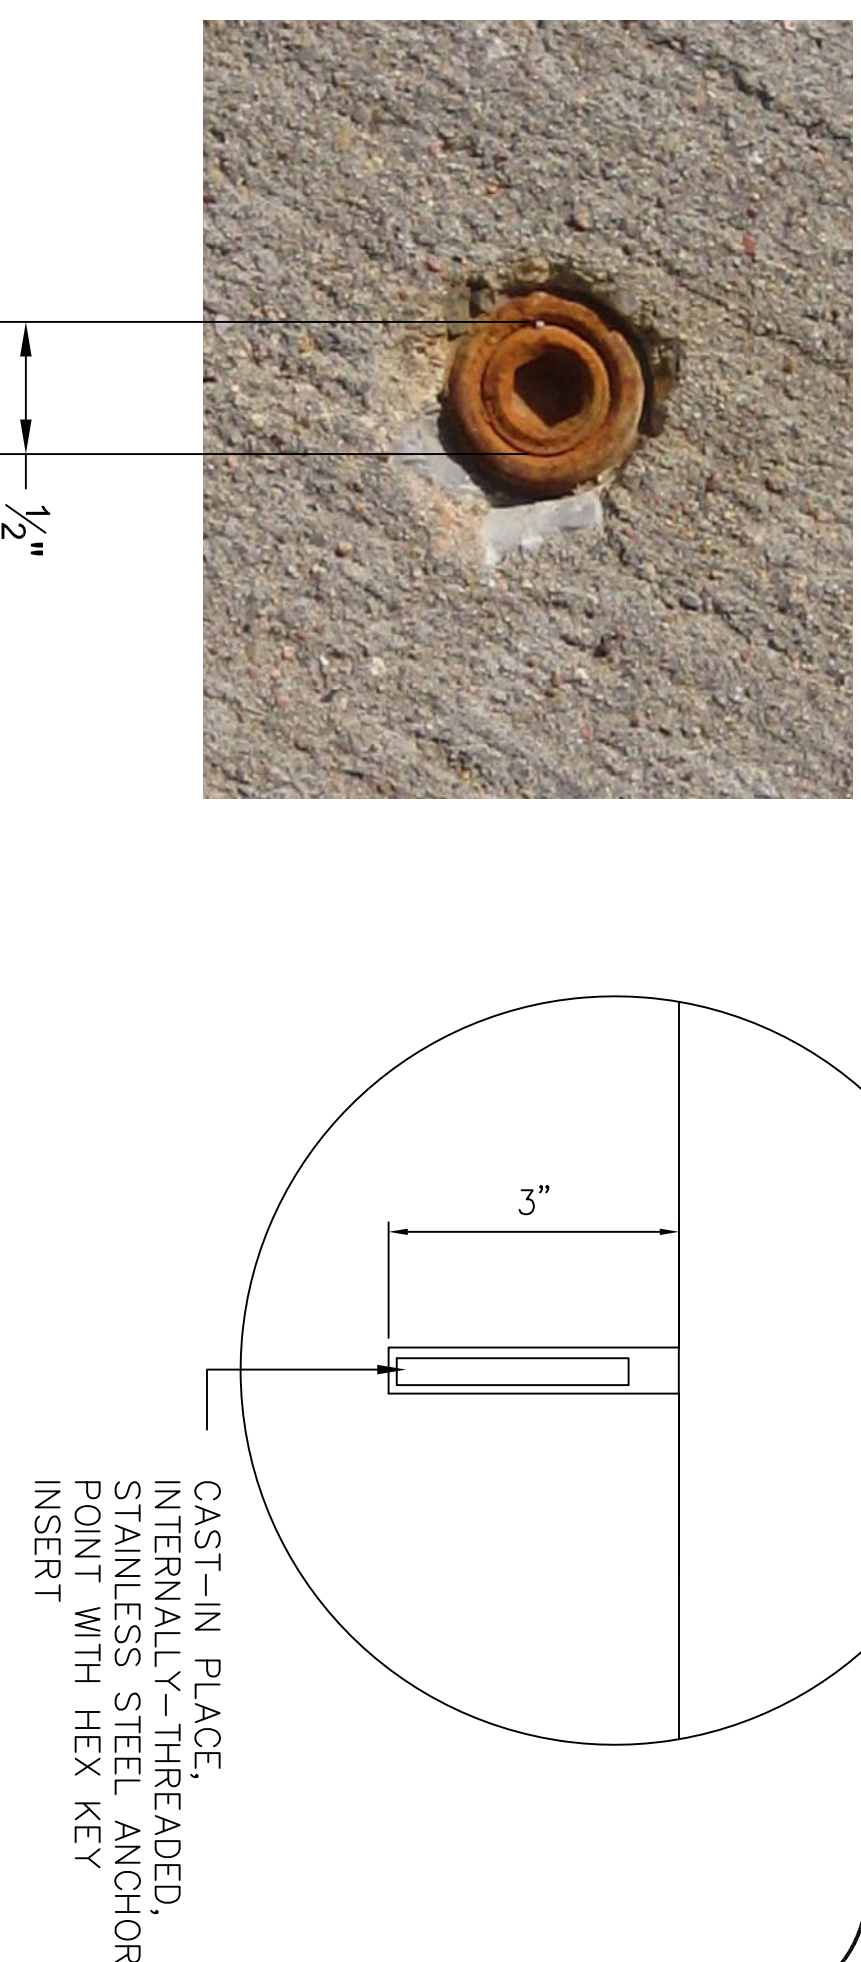

9 FLUSH MOUNT TENT ANCHOR POINT
(NTS)

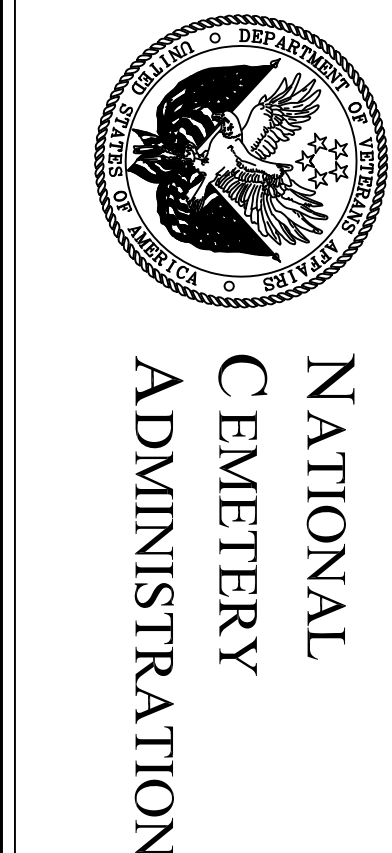

DETAILS & SECTIONS		REPAIR SITE CONCRETE	
Project Title	Project No.	Building Number	Drawn
Approved: Division Chief	920-14-201	Checked	CFC
Approved: Service Director	Location	FORT SILL NATIONAL CEMETERY	
Date		Date	
05/27/2014		05/27/2014	
Project No.		Project No.	
920-14-201		920-14-201	
Drawing No.		Drawing No.	
L-201		L-201	
Dwg. 6 of 6		Dwg. 6 of 6	