




three inches = one foot
one and one half inch = one foot
one inch = one foot
one half inch = one foot
three quarters inch = one foot
one quarter inch = one foot
one eighth inch = one foot

A
B
C
D
E
F

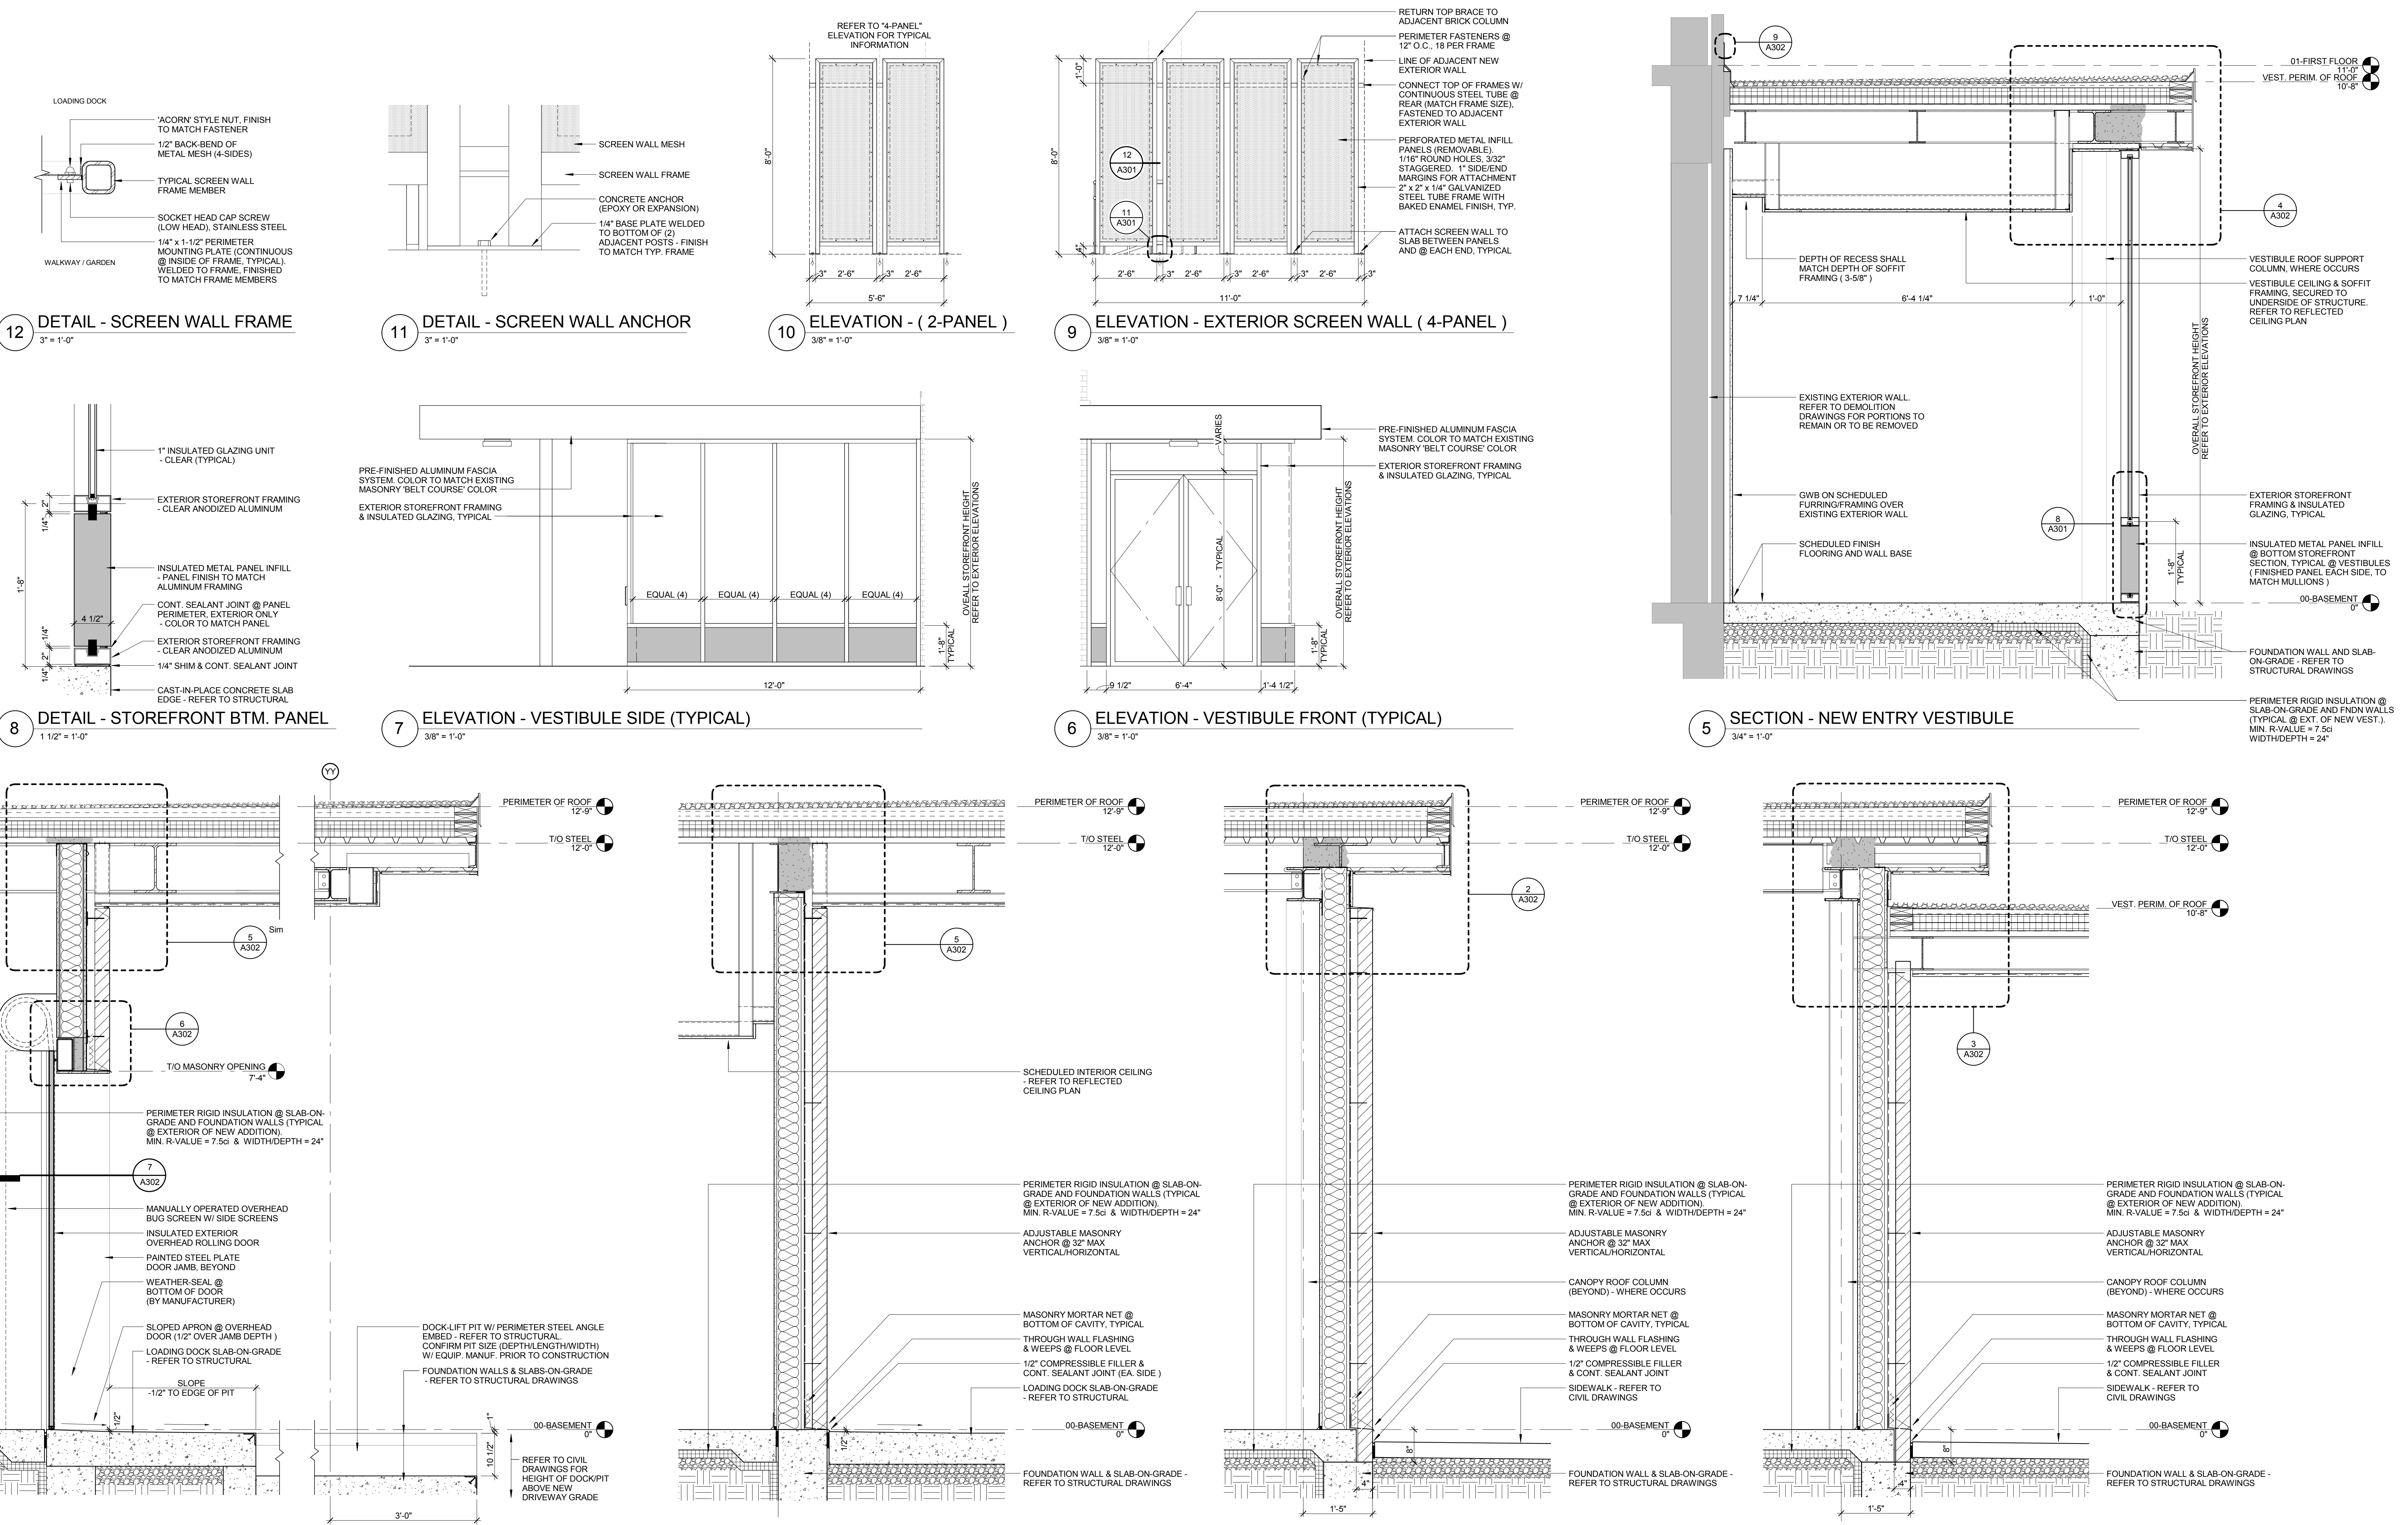

FULLY SPRINKLERED
BID DOCUMENTS

CONSULTANTS:  HOPE FURRER Associates, Inc.		ARCHITECTS/ENGINEERS:  A E works 6587 HAMILTON AVENUE PITTSBURGH, PENNSYLVANIA 15206 PH: 412.287.7333 FAX: 412.287.7334 www.ae-works.com		Drawing Title LOADING DOCK ENTRY WALL SECTIONS Approved: Project Director	Project Title BUILDING 9 - SECOND FLOOR RENOVATION Location: 1400 Blackhorse Hill Road Coatesville, PA 19320 Date 05 / 12 / 14	Project Number 542-13-105 Building Number 9 Drawing Number A301 Dwg. 48 of 125	Office of Construction and Facilities Management Department of Veterans Affairs
Revisions:	Date			Checked BB	Drawn JB		