
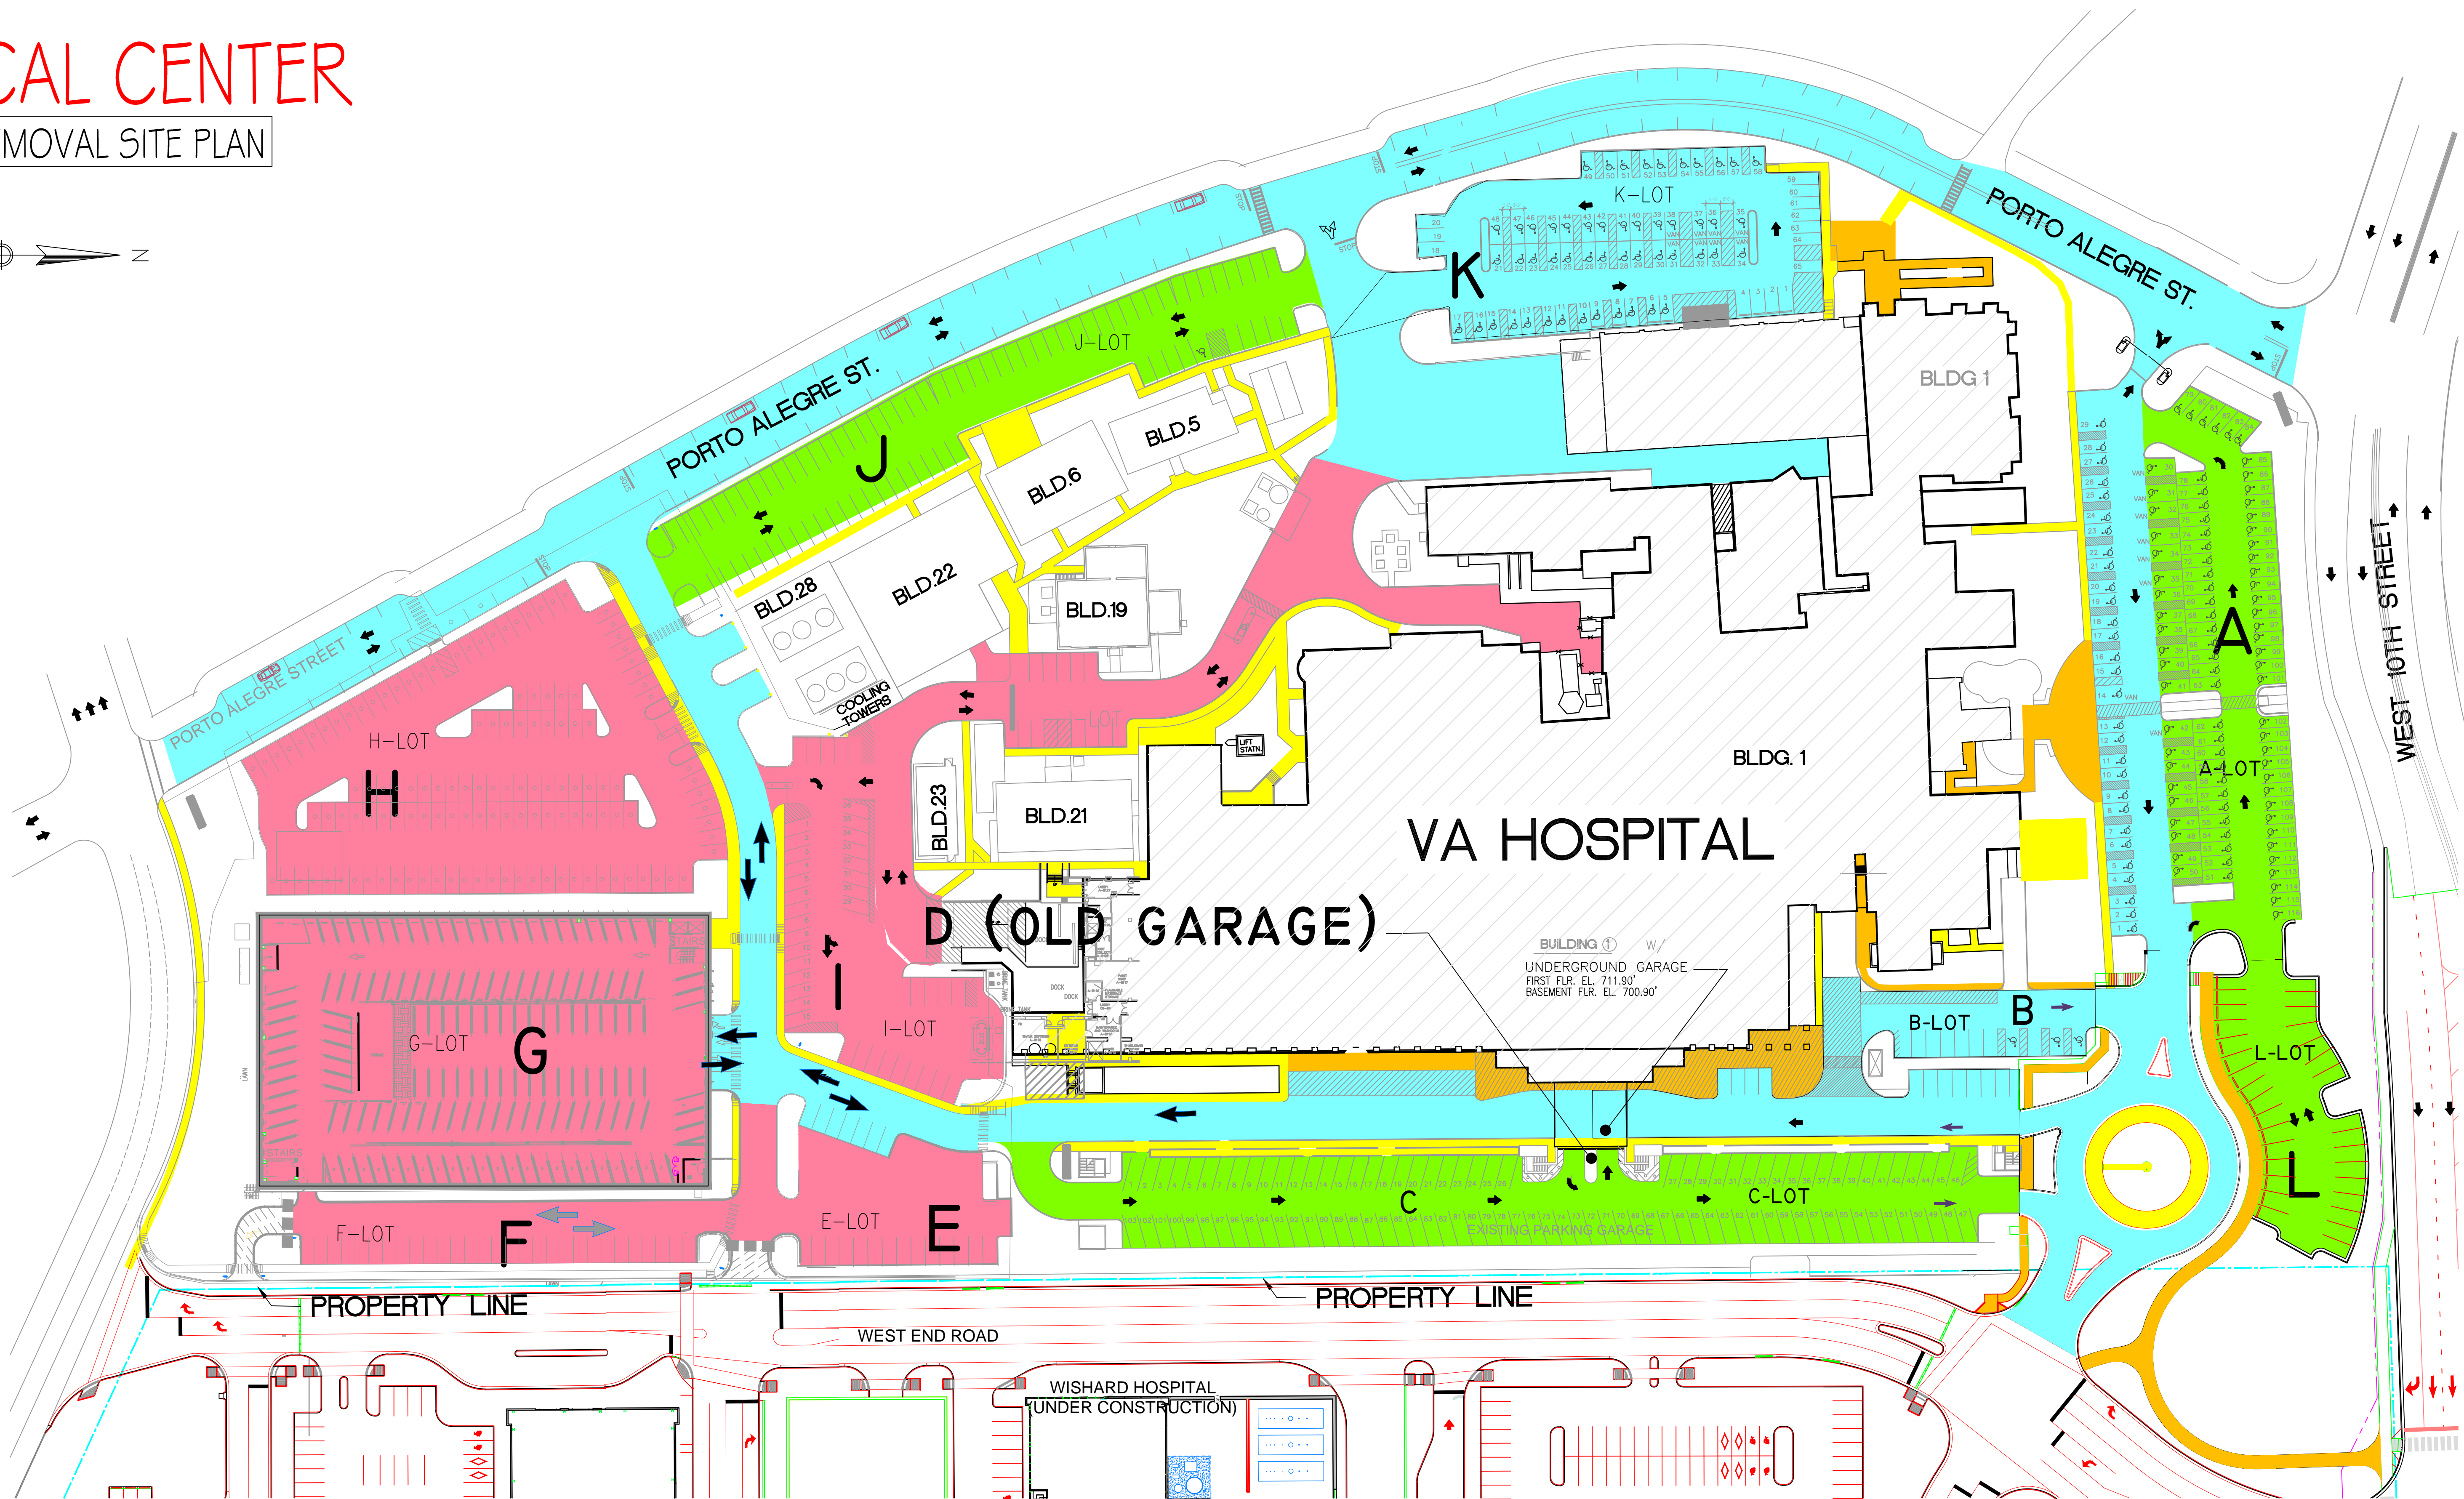


VA MEDICAL CENTER

WTS SNOW REMOVAL SITE PLAN

 

ROADWAY AND PARKING SPACES

SIDEWALKS

PRIORITY #1	
165,265 SF	
PRIORITY #2	
65,498 SF	
PRIORITY #3	
287,902 SF	
518,665 TOTAL SF	

PRIORITY #1	
17,992 SF	
PRIORITY #2	
36,189 SF	
54,181 TOTAL SF	

OVERALL TOTAL AREA OF SNOW REMOVAL 572,846 S.F.

WTS SNOW REMOVAL SITE PLAN
SCALE: 1" = 50'

MAY 2014

Revisions:	Date:	ADDRESS:	NORTH REFERENCE:	PROJECT ENGINEERS:	Drawing Title:	Project Title:	Project Number:	Engineering and Facilities Management Services
		Richard L. Roudebush VA Medical Center 1481 W. 10th St. Indianapolis, Indiana 46202			WTS SITE PLAN	SNOW REMOVAL SITE PLAN	-	
					Approved Project Director:	Location:	Building Number:	
						WEST TENTH STREET	WTS	
						Date:	Drawing Number:	
						05 MAY 2014	XFY010	
						Checked:	Dwg. 1 of 1	
						Drawn:		
						AF.		