


one and one half inches = one foot  
one inch = one foot  
three quarters inch = one foot  
one half inch = one foot  
three eighths inch = one foot  
one quarter inch = one foot  
one eighth inch = one foot

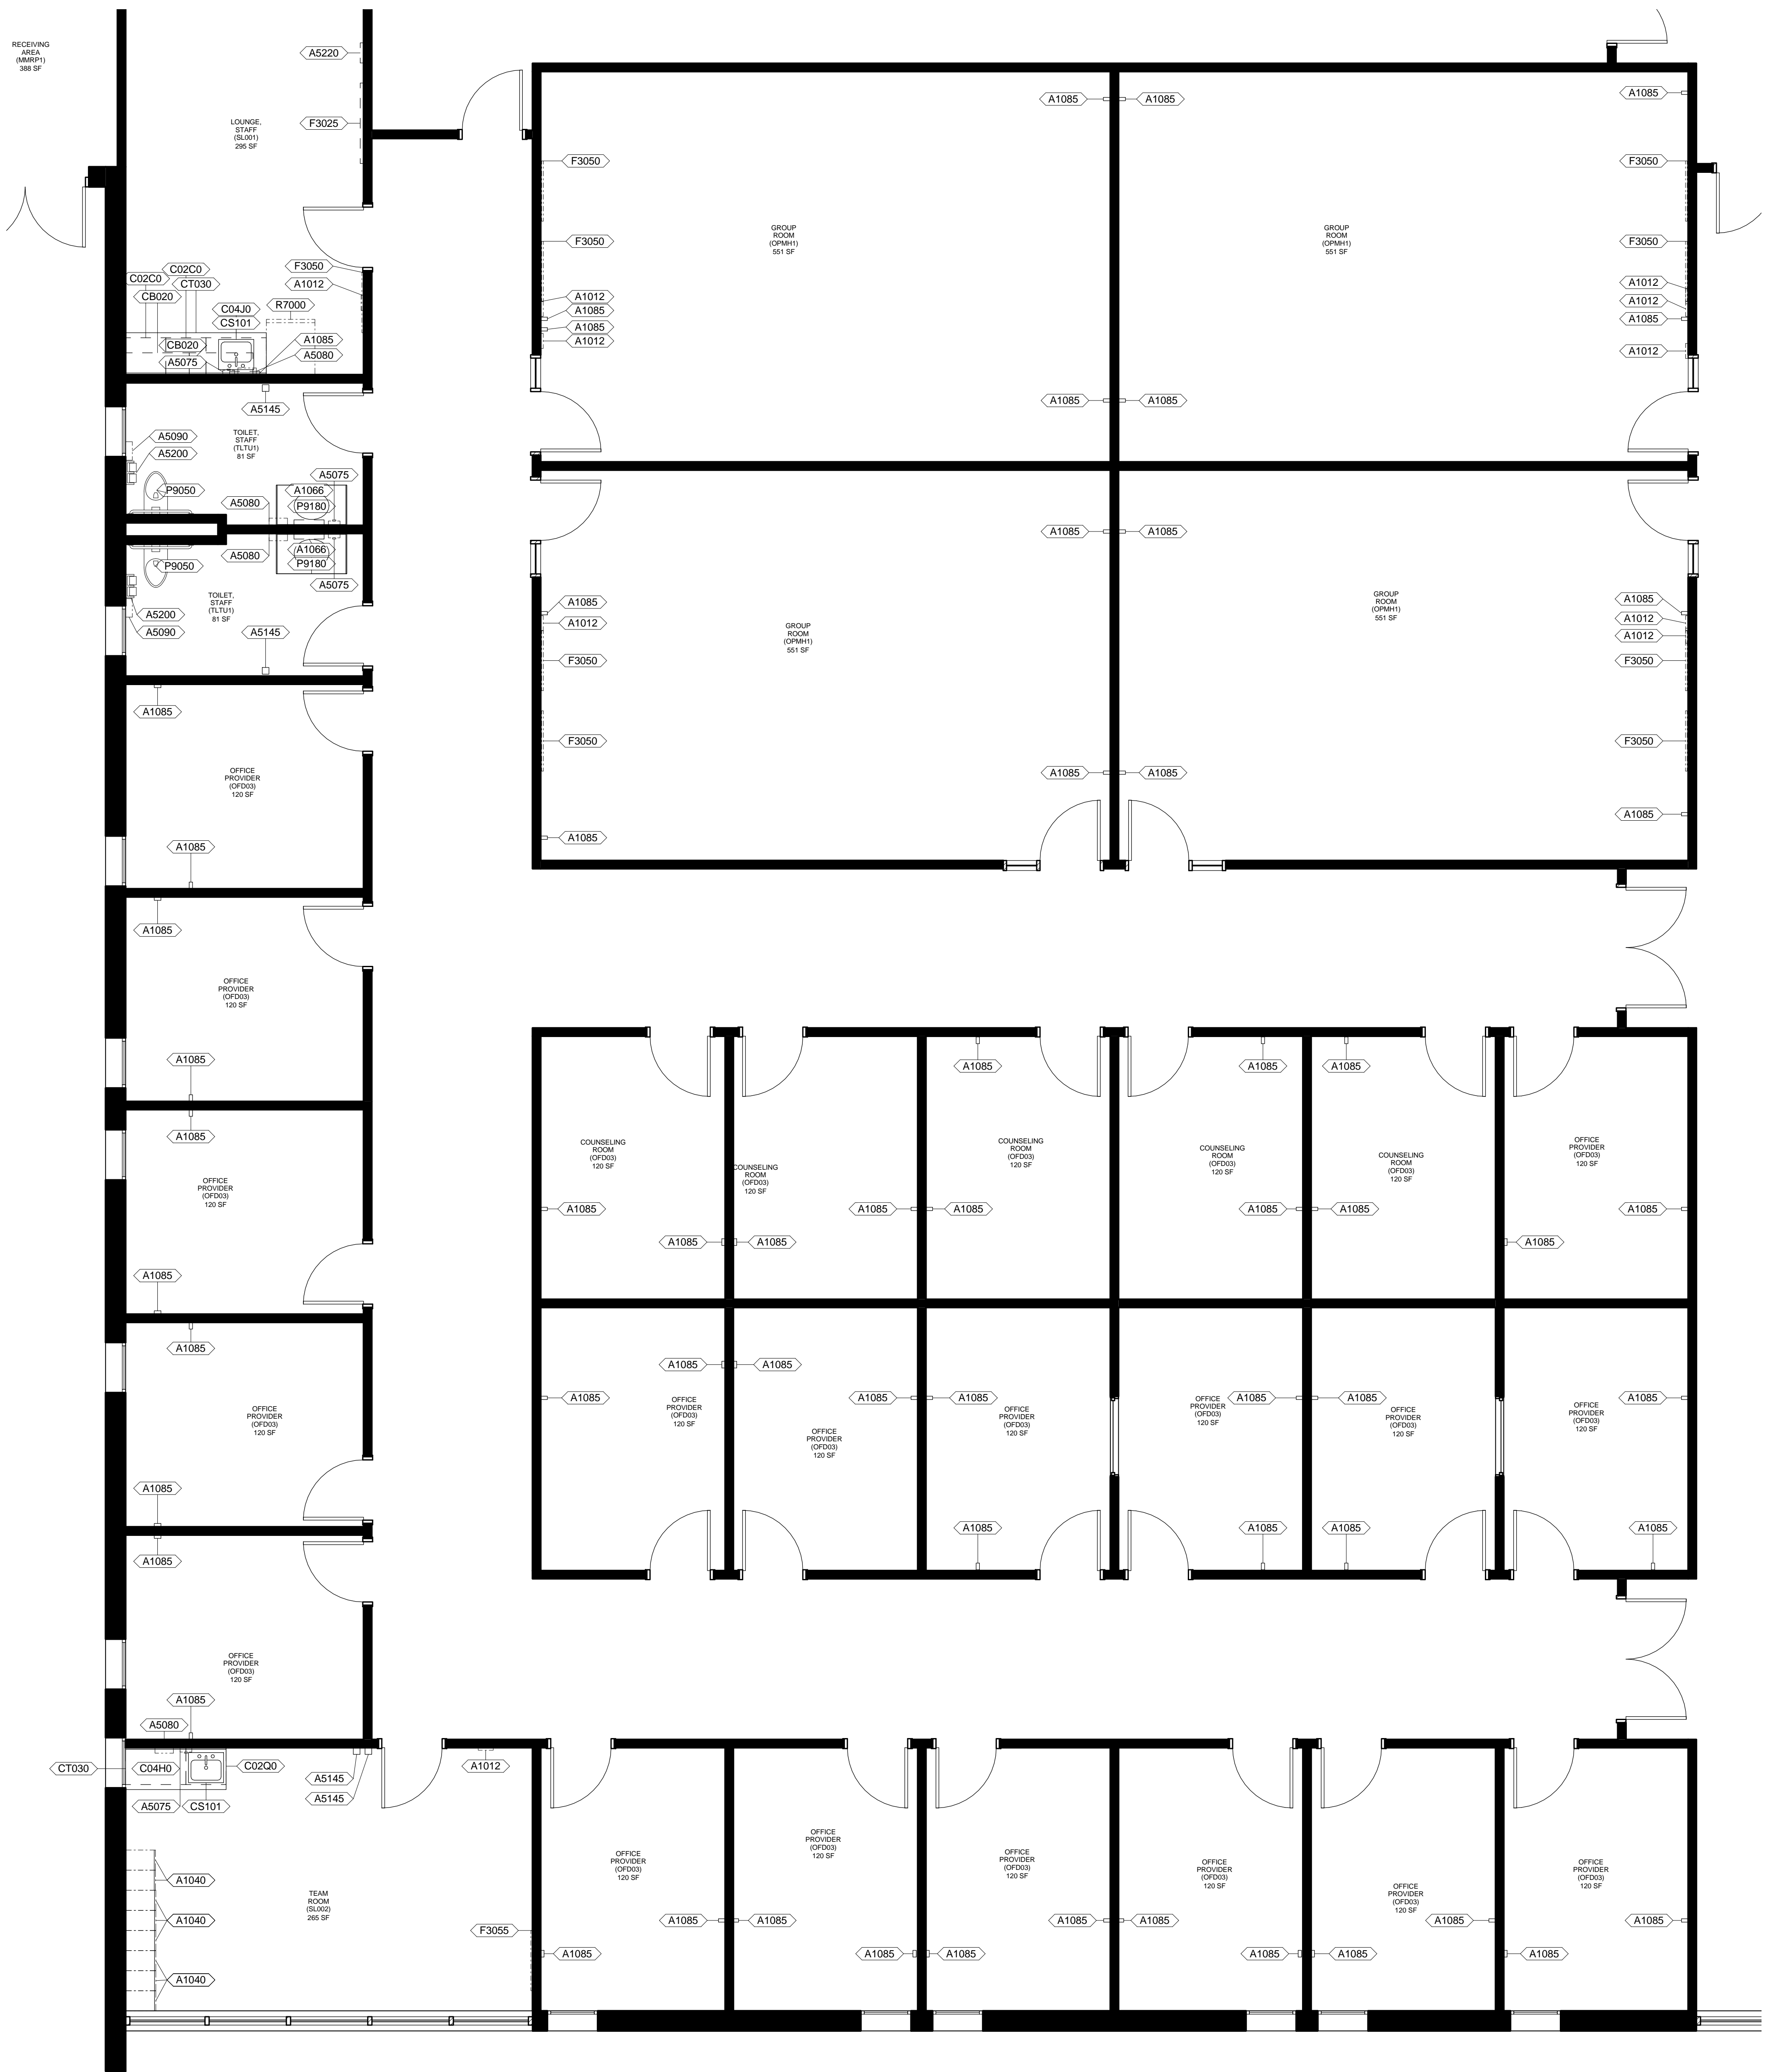

1 LEVEL 01 FLOOR PLAN - AREA A  
1/4" = 1'-0"

Revisions:		Date		ARCHITECT/ENGINEERS:		Drawing Title		Project Title		Project Number		Office of Construction and Facilities Management	
				<b>CANNON</b> 2170 Whitehaven Rd. Grand Island, NY 14072 716.773.6800 Buffalo Baltimore Boston Calgary Chicago Houston Los Angeles Mumbai New York Phoenix St. Louis San Francisco Shanghai Toronto Vancouver Victoria Washington D.C.		LEVEL 01 FLOOR PLAN - AREA A SFO		VA CARIBBEAN: RESIDENTIAL REHABILITATION AND TREATMENT PROGRAM / PSYCHOSOCIAL RECOVERY AND REHABILITATION CENTER		Building Number		Office of Construction and Facilities Management	
						Approved: Project Director		Location		Drawing Number		Department of Veterans Affairs	
						Checker		Date		Checked		Dwg. of --	
								FEBRUARY 26, 2014					