

one eighth inch = one foot
one quarter inch = one foot
three eighths inch = one foot
one half inch = one foot
three quarters inch = one foot
one inch = one foot
one and one half inches = one foot
two inches = one foot
three inches = one foot
four inches = one foot
five inches = one foot
six inches = one foot
seven inches = one foot
eight inches = one foot
nine inches = one foot
ten inches = one foot
eleven inches = one foot
twelve inches = one foot
thirteen inches = one foot
fourteen inches = one foot
fifteen inches = one foot
sixteen inches = one foot
seventeen inches = one foot
eighteen inches = one foot
nineteen inches = one foot
twenty inches = one foot
twenty one inches = one foot
twenty two inches = one foot
twenty three inches = one foot
twenty four inches = one foot
twenty five inches = one foot
eighty two inches = one foot
eighty three inches = one foot
eighty four inches = one foot
eighty five inches = one foot
eighty six inches = one foot
eighty seven inches = one foot
eighty eight inches = one foot
eighty nine inches = one foot
ninety inches = one foot
ninety one inches = one foot
ninety two inches = one foot
ninety three inches = one foot
ninety four inches = one foot
ninety five inches = one foot
ninety six inches = one foot
ninety seven inches = one foot
ninety eight inches = one foot
ninety nine inches = one foot
one hundred inches = one foot

AREA F SEE SHT. AE225
AREA D

AREA F SEE SHT. AE225
AREA D


AREA D
AREA A SEE SHT. AE220

AREA D
AREA B SEE SHT. AE221

1 LEVEL 2 - AREA D
3/16" = 1'-0"

NO	DESCRIPTION	DATE
0	100% SUBMITTAL	01/21/2014

ARCHITECTS/ENGINEERS:
Burns & McDonnell
SINCE 1898
9400 Ward Parkway
Kansas City, MO 64114
Phone: (816) 333-9400
Fax: (816) 822-3321
http://burnsmcd.com

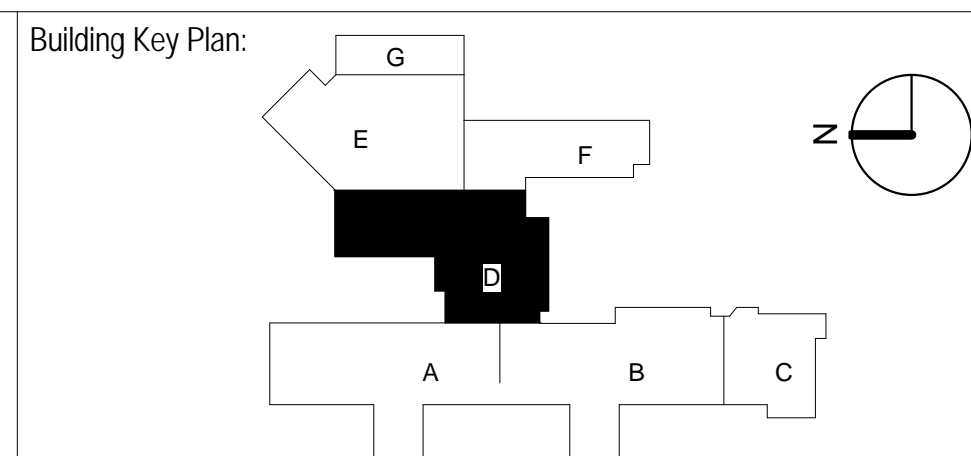

FACILITIES MANAGEMENT
FLOOR PLAN DRAWINGS

- FOR REFERENCE ONLY -
NOT FOR
CONSTRUCTION



**VA EASTERN KANSAS HEALTH
CARE SYSTEM**

Dwight D. Eisenhower VA Medical Center, Leavenworth
Colmery-O'Neil VA Medical Center, Topeka

Drawing Title:
LEVEL 2 - AREA D

Scale:
3/16" = 1'-0"

Approved:

Project Title:
**VA RTLS
HOSPITAL**

Building Number:
1

Location: Colmery-O'Neil VA Medical Center,
Topeka

Date:
01/21/2014

Project No.
74344

Drawing No.
AE223

Dwg. Of

Department of
Veterans Affairs