


BASEMENT FLOOR PLAN - BUILDING #2
NORTH


			CONSULTANTS:		ARCHITECT/ENGINEERS:	Drawing Title BUILDING 2 BASEMENT FLOOR	Project Title SHERIDAN VAMC BUILDING FLOORPLANS	Project Number 686-10-629	Office of Facilities Management Department of Veterans Affairs
								Building Number 86	
						Approved Project Director JASON BROWN	Location SHERIDAN, WY	Drawing Number A-1	
							Date 02 MAR 2011	Checked WELTY	
								Drawn TEH	
								Dwg. 1 of 2	
Revisions:	Initials	Date							

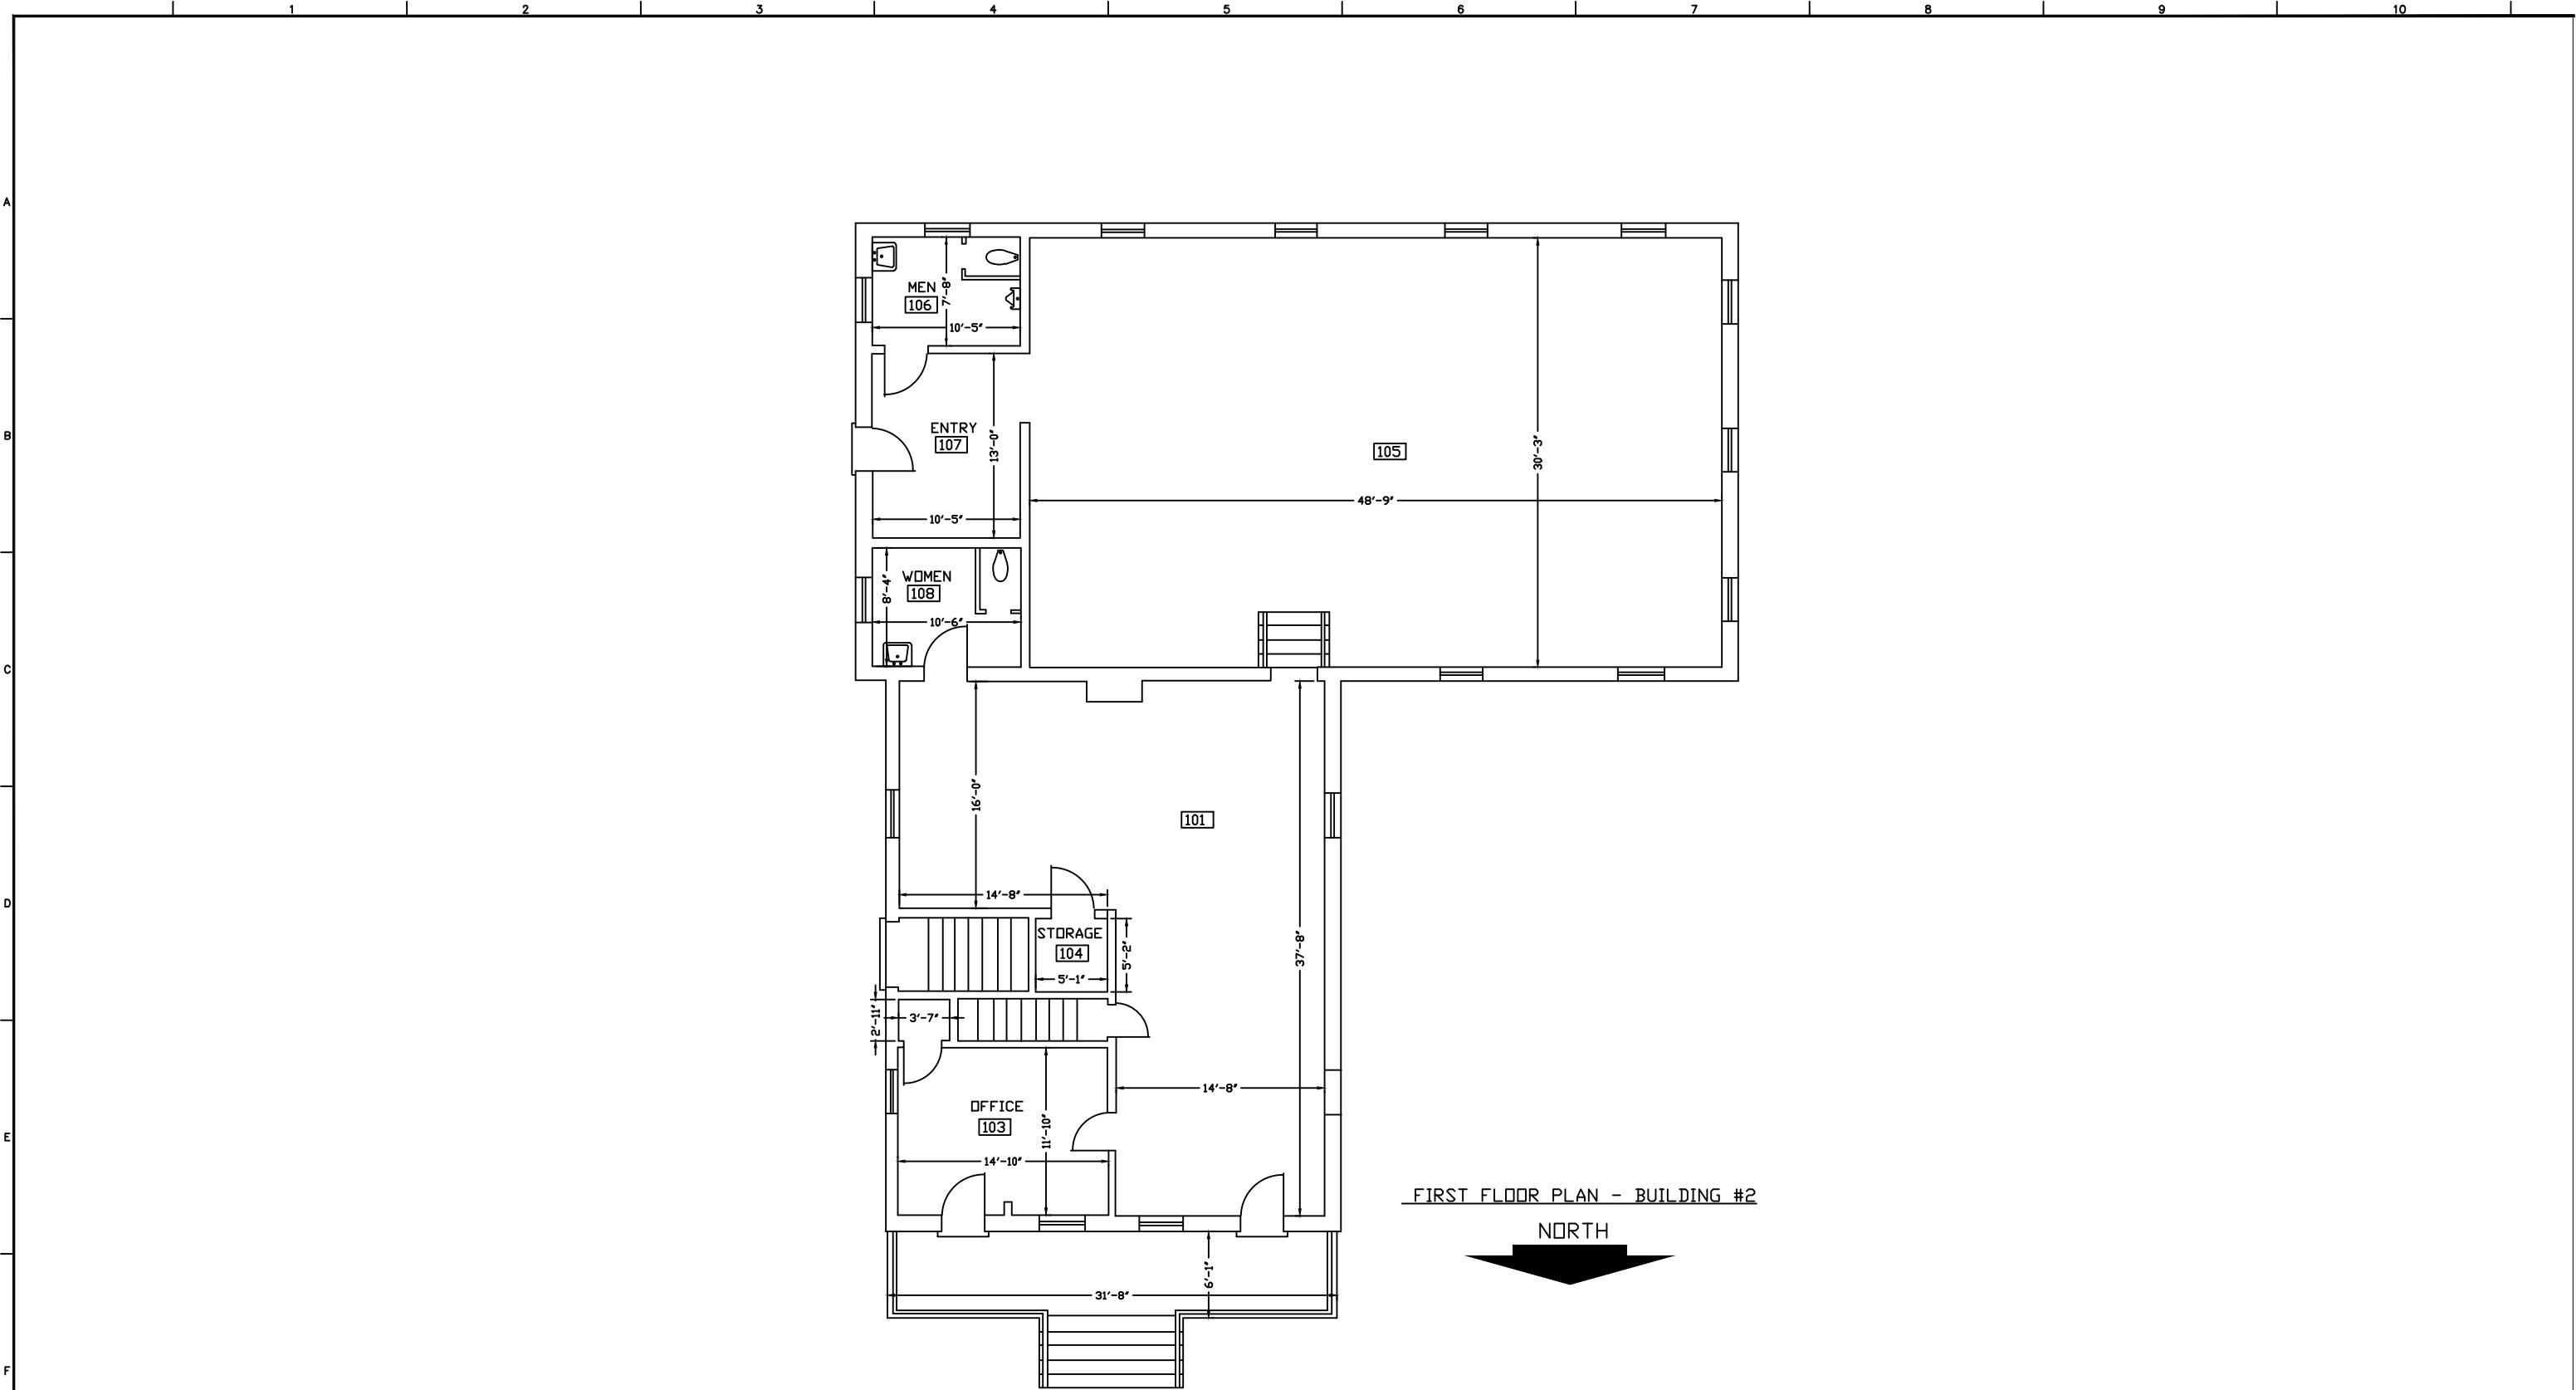

FIRST FLOOR PLAN - BUILDING #2

NORTH

<div>Revisions</div> <table><thead><tr><th>Revision</th><th>Initials</th><th>Date</th></tr></thead><tbody><tr><td> </td><td> </td><td> </td></tr><tr><td> </td><td> </td><td> </td></tr><tr><td> </td><td> </td><td> </td></tr><tr><td> </td><td> </td><td> </td></tr><tr><td> </td><td> </td><td> </td></tr><tr><td> </td><td> </td><td> </td></tr><tr><td> </td><td> </td><td> </td></tr><tr><td> </td><td> </td><td> </td></tr><tr><td> </td><td> </td><td> </td></tr></tbody></table>			Revision	Initials	Date																												CONSULTANTS:		ARCHITECT/ENGINEERS:		Drawing Title BUILDING 2 FIRST FLOOR		Project Title SHERIDAN VAMC BUILDING FLOORPLANS		Project Number 686-10-829		Office of Facilities Management Department of Veterans Affairs	
Revision	Initials	Date	
							Approved Project Director JASON BROWN		Location SHERIDAN, WY		Building Number 86																																	
							Date 02 MAR 2011		Checked WELTY		Drawing Number A-2																																	
									Drawn TEH		Dwg. 2 of 2																																	

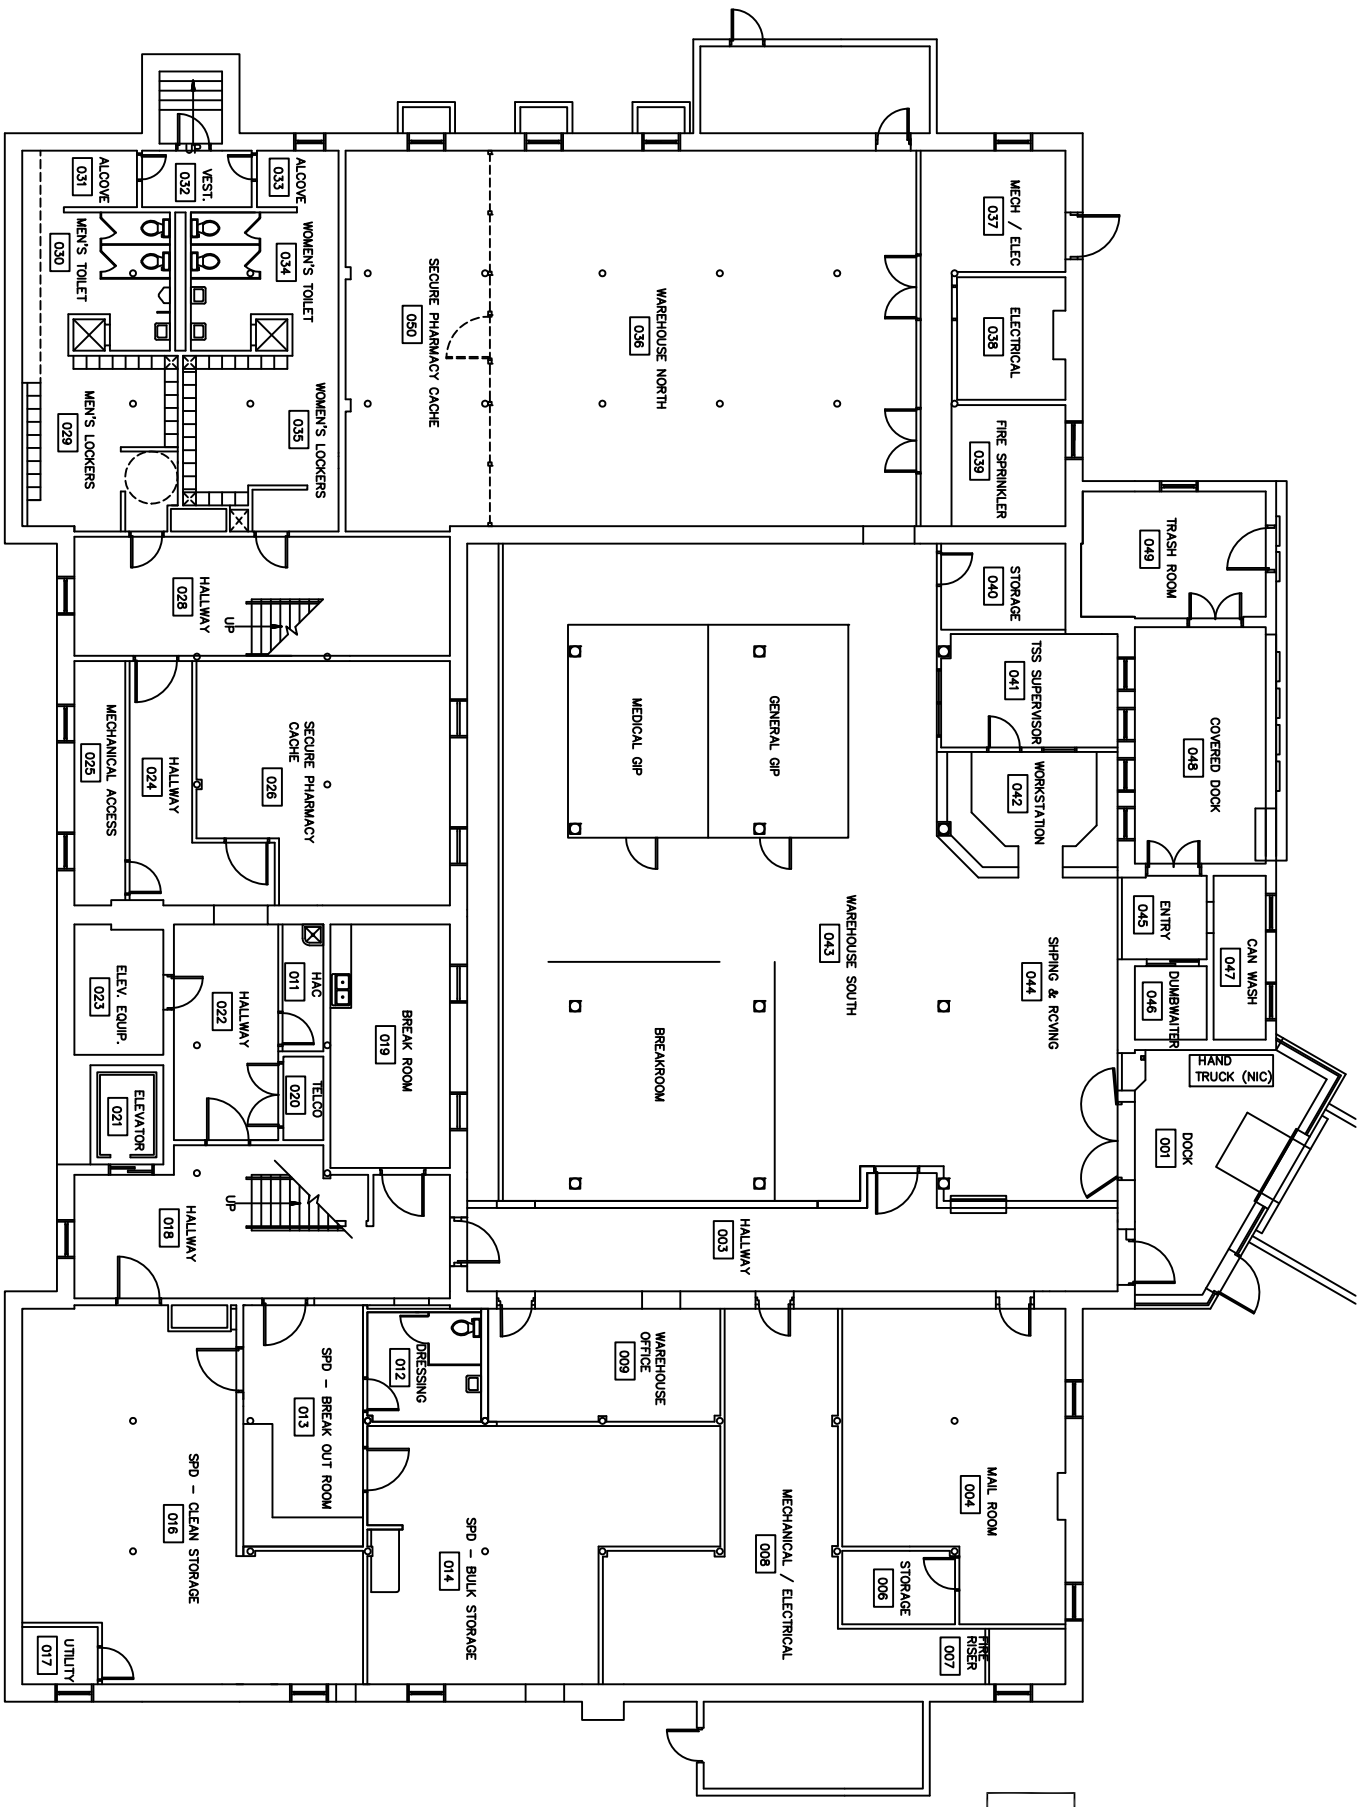


BASEMENT FLOOR PLAN — BUILDING #7






FIRST FLOOR PLAN — BUILDING #7



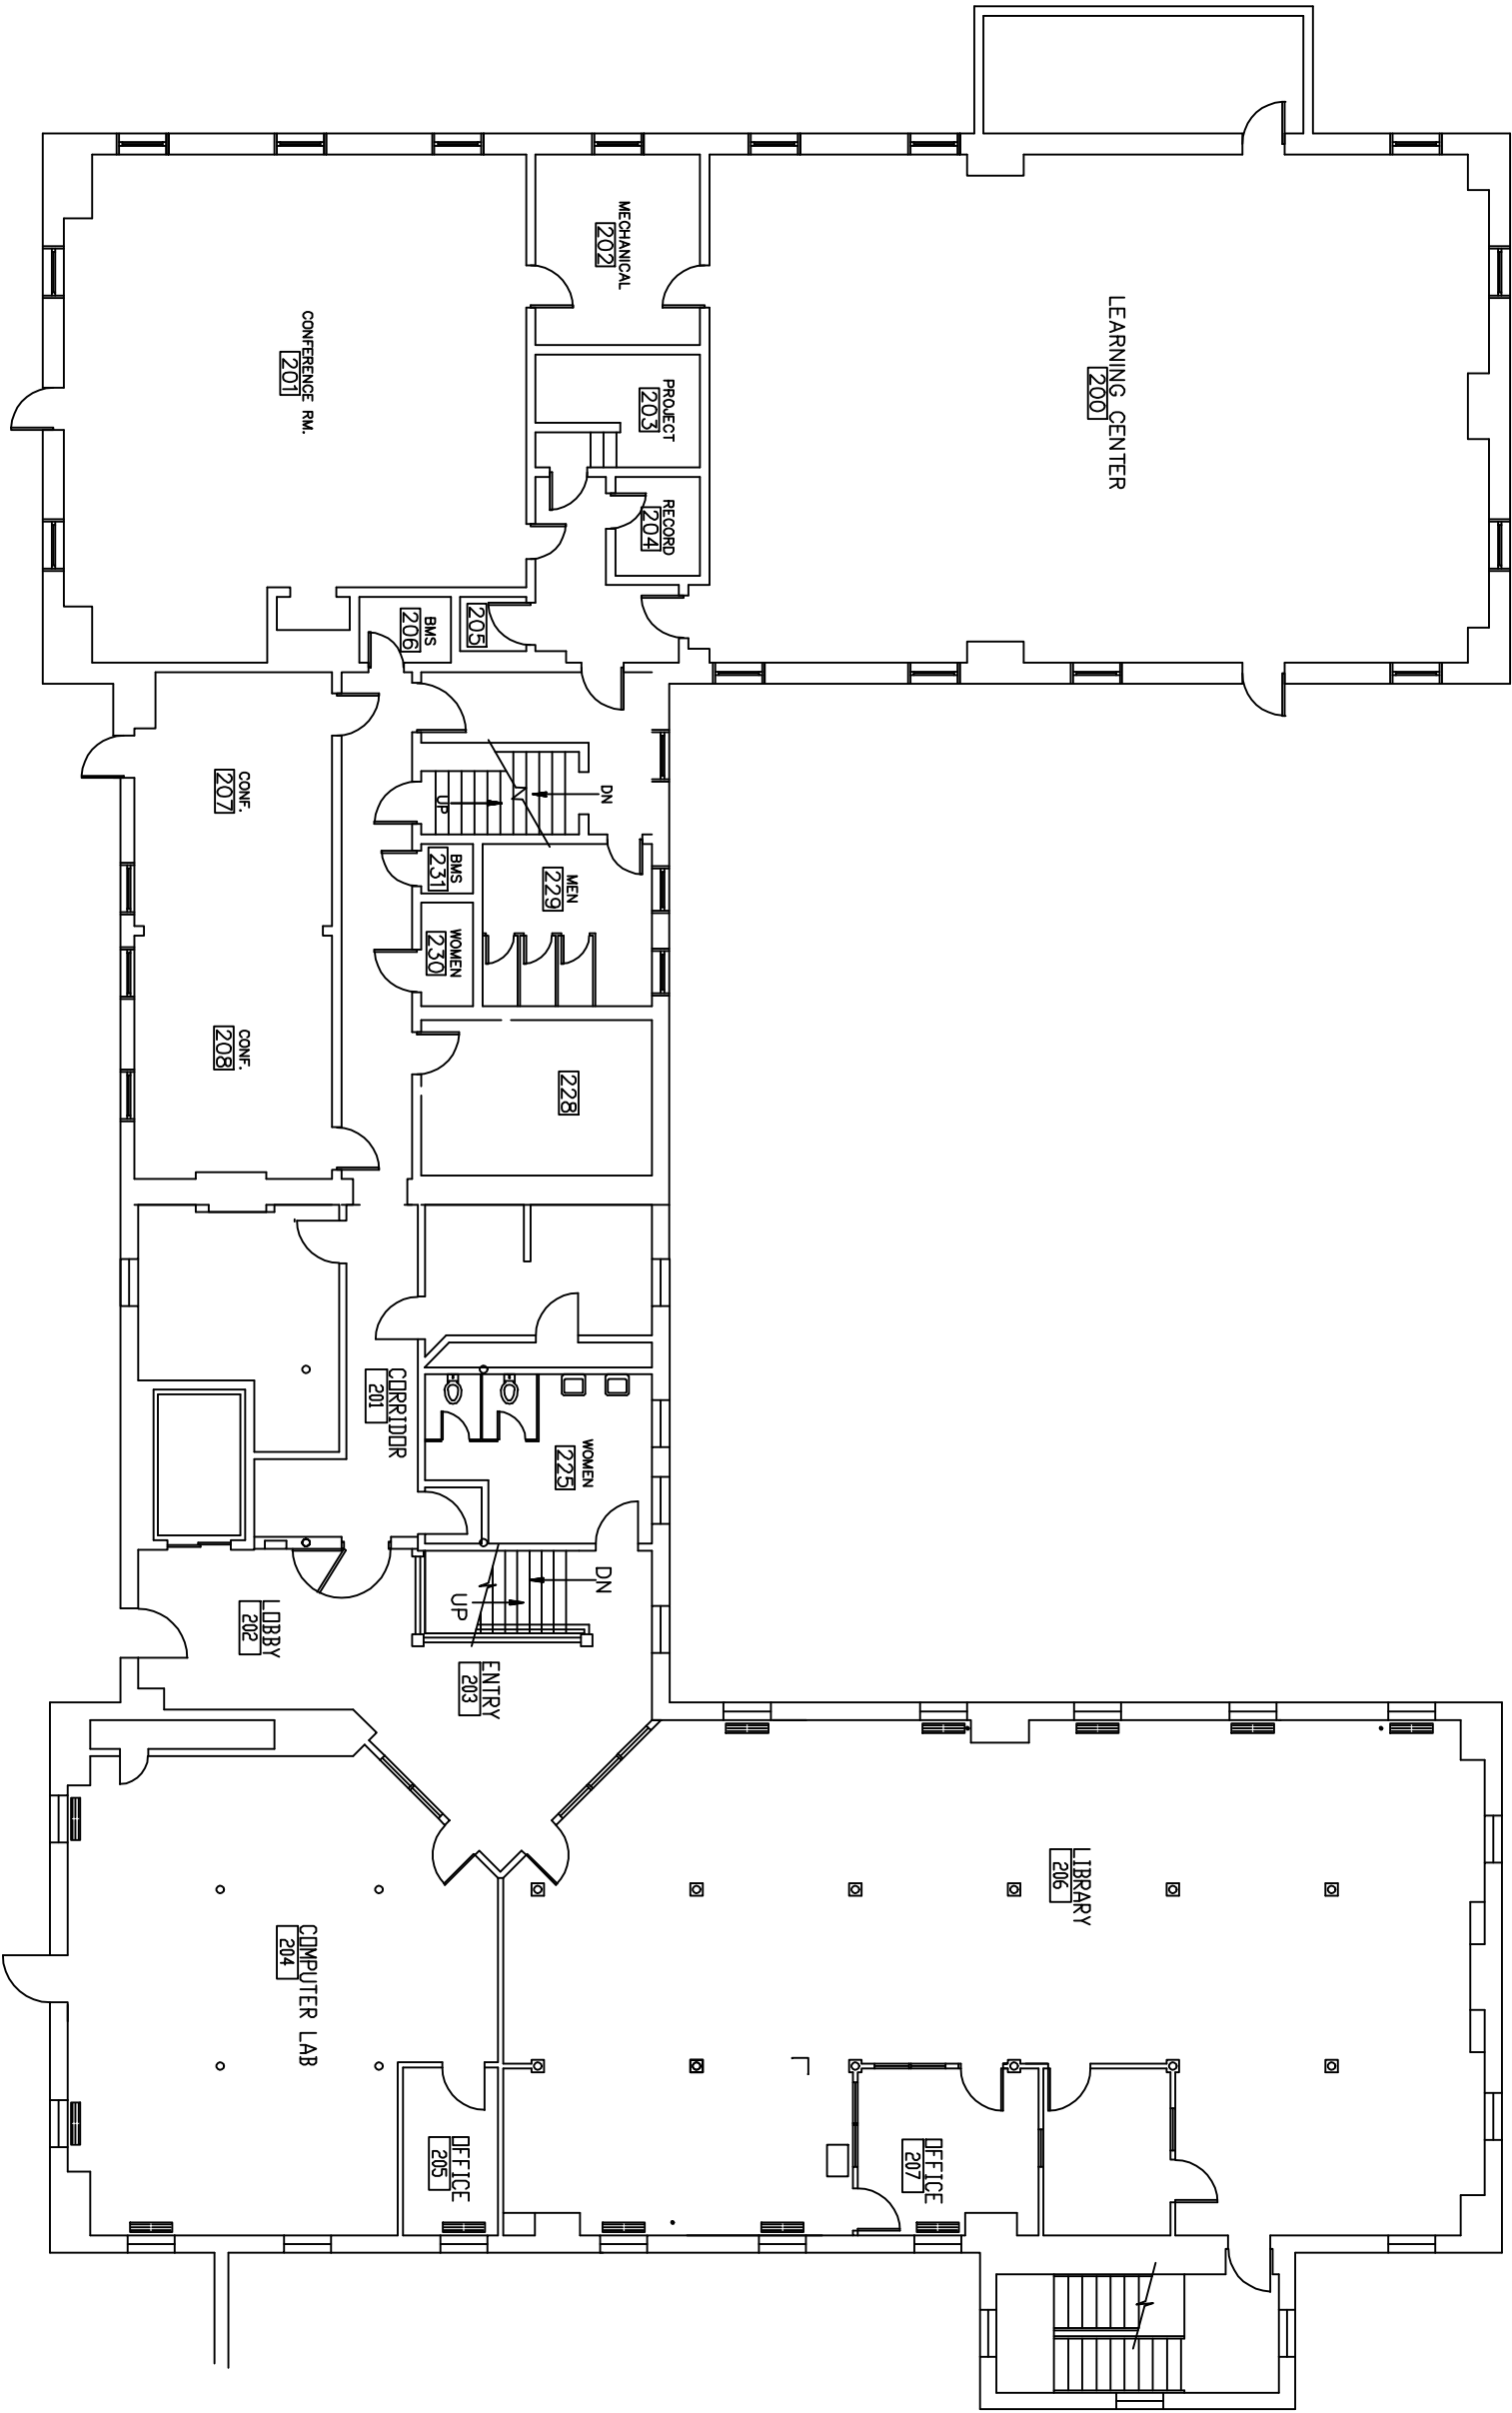


SECOND FLOOR PLAN – BUILDING #7



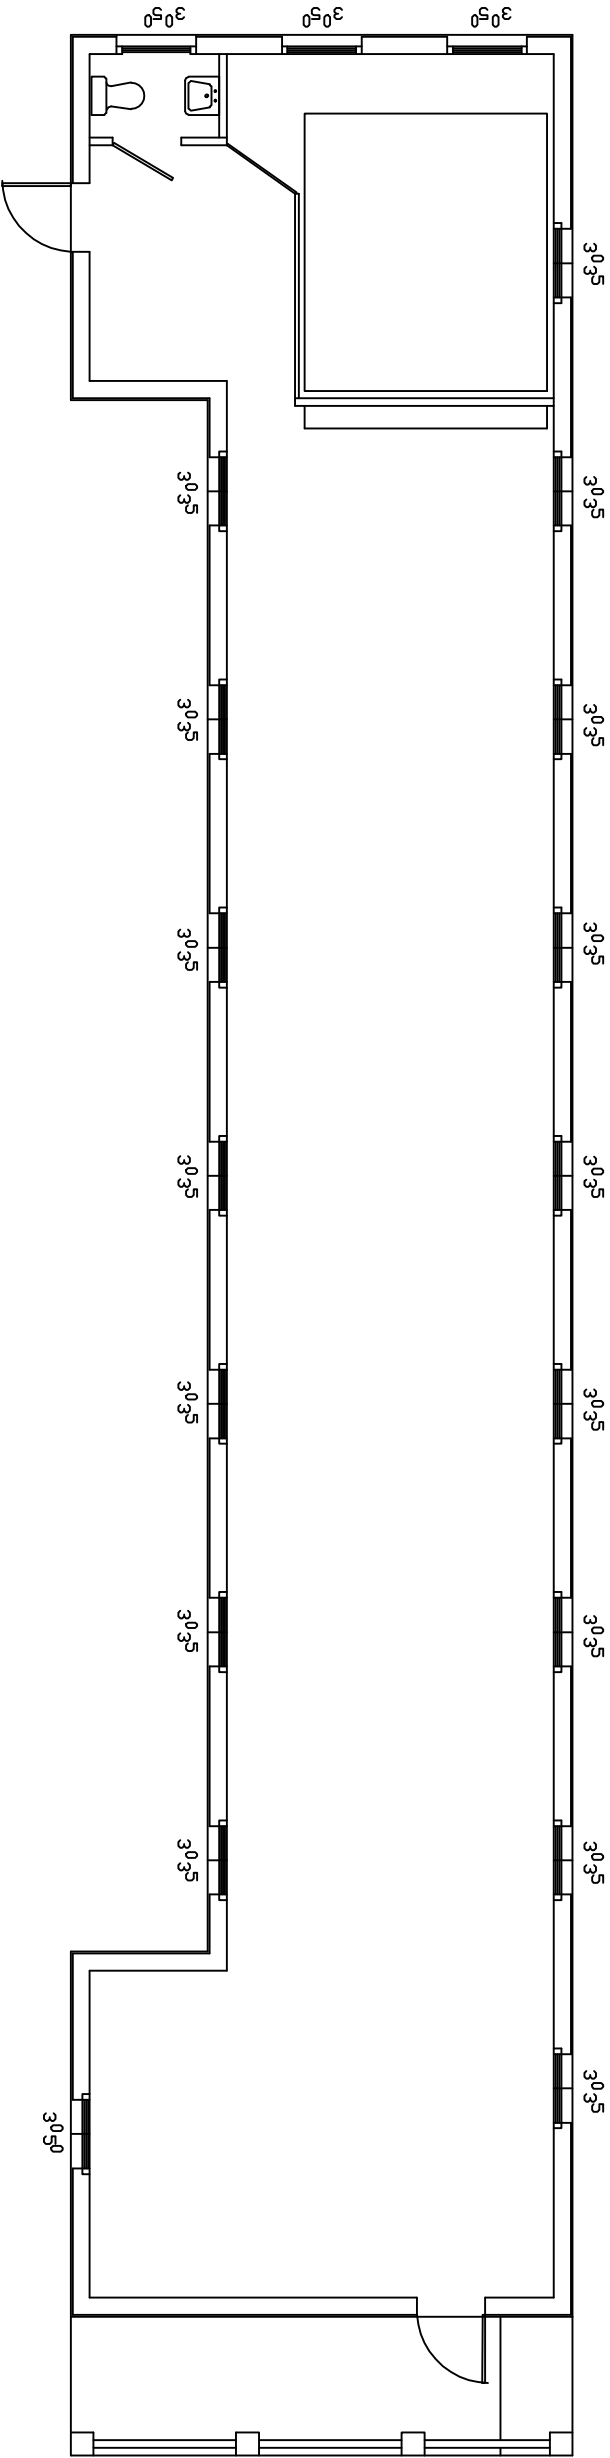


BLDG 23 BOWLING ALLEY



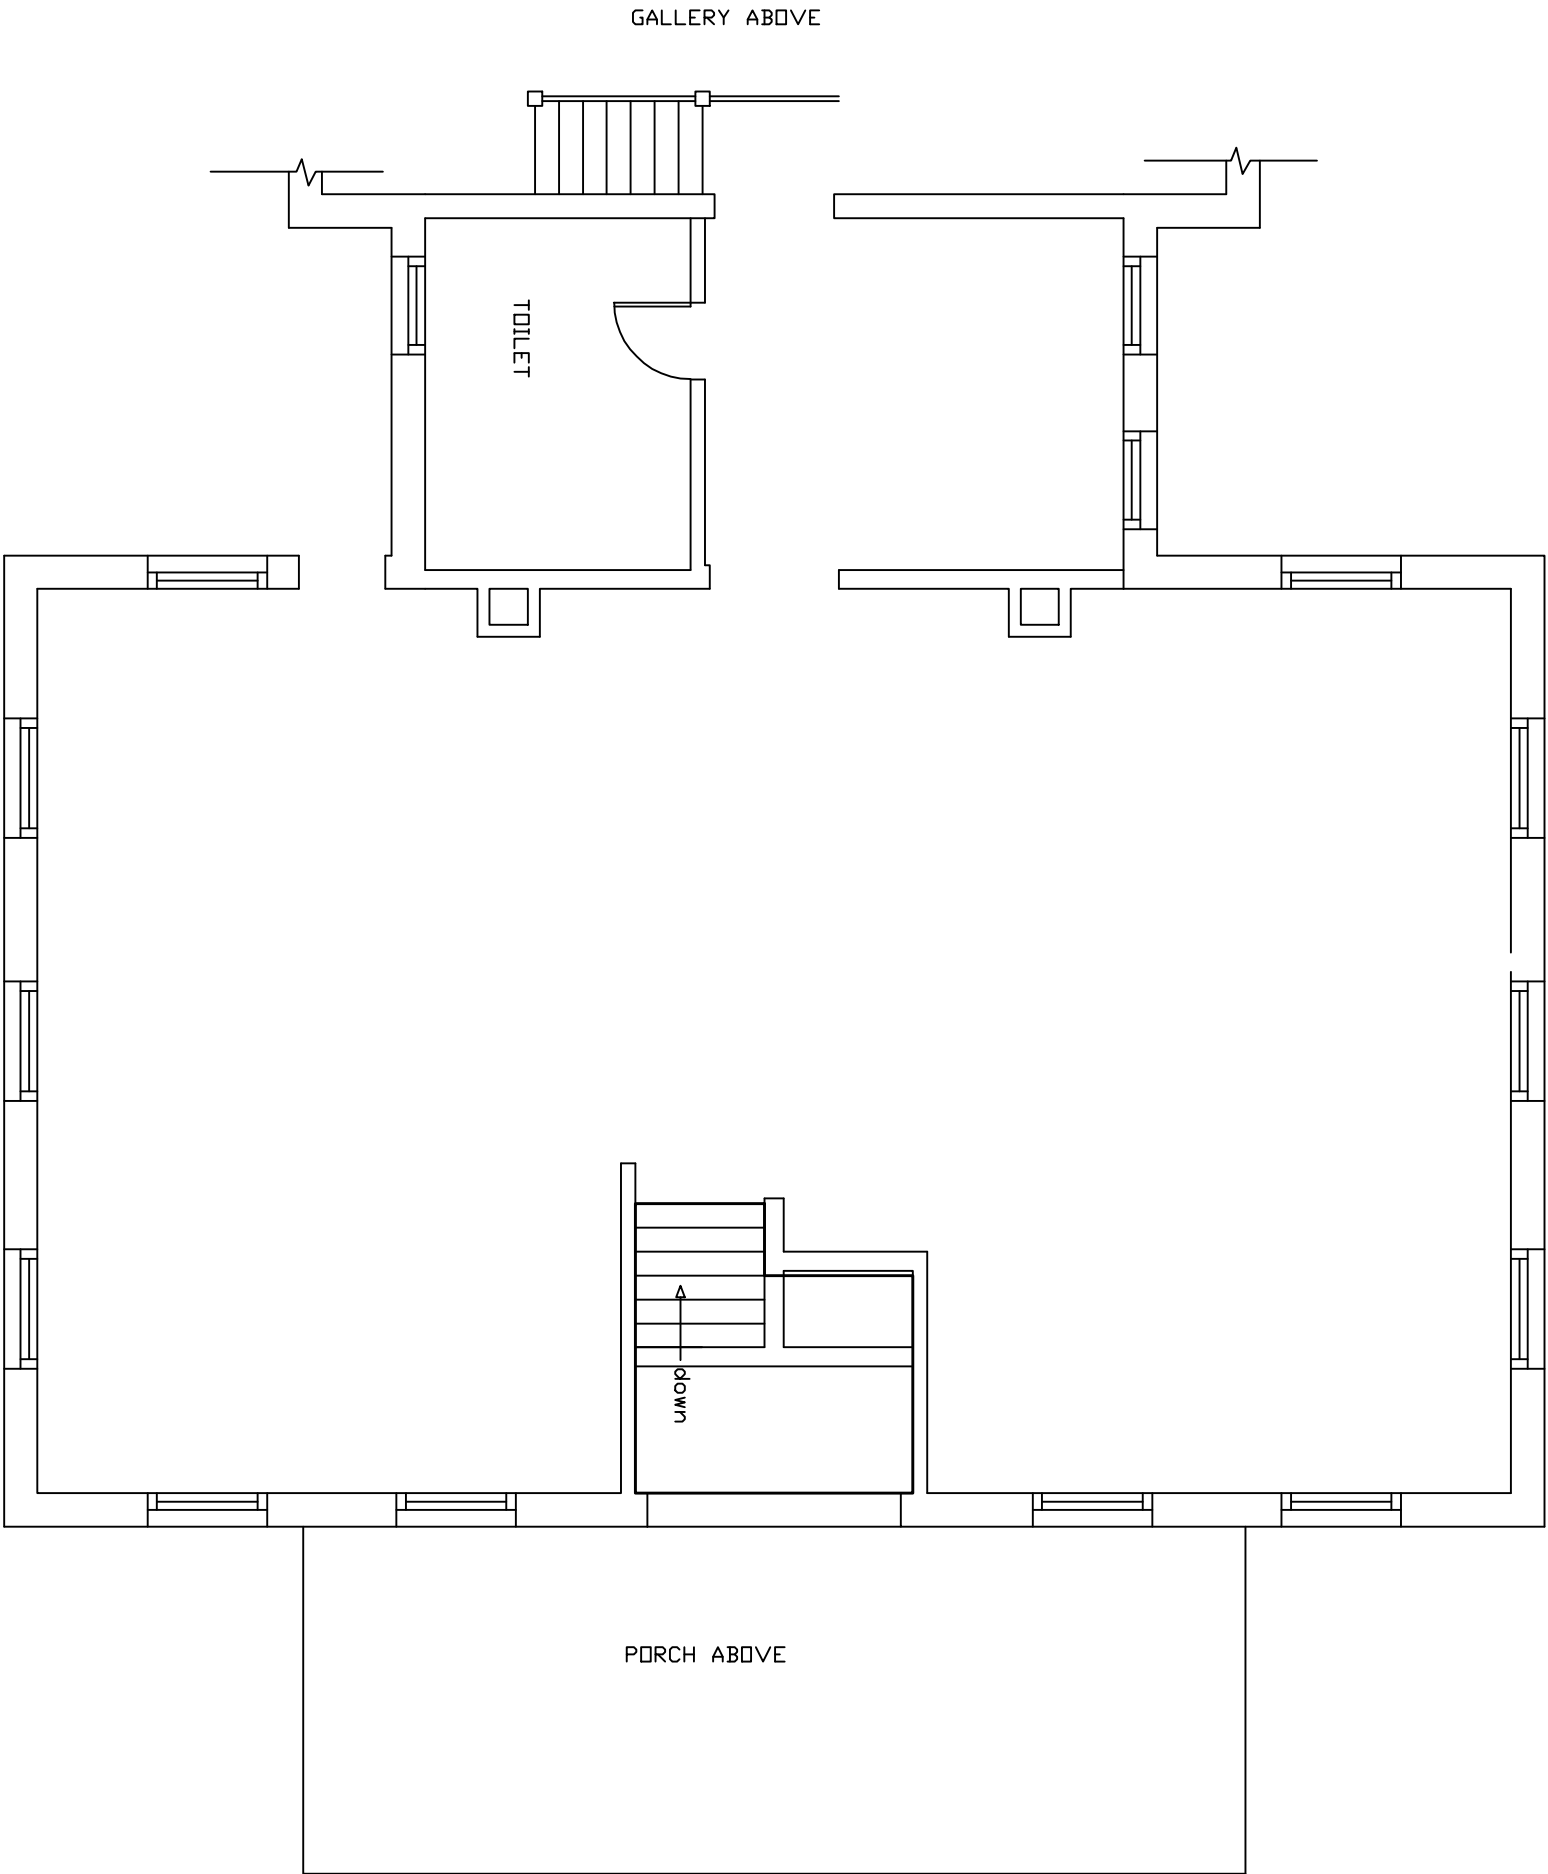

BASEMENT FLOOR PLAN - B-24

SCALE: 1/8" = 1'-0"

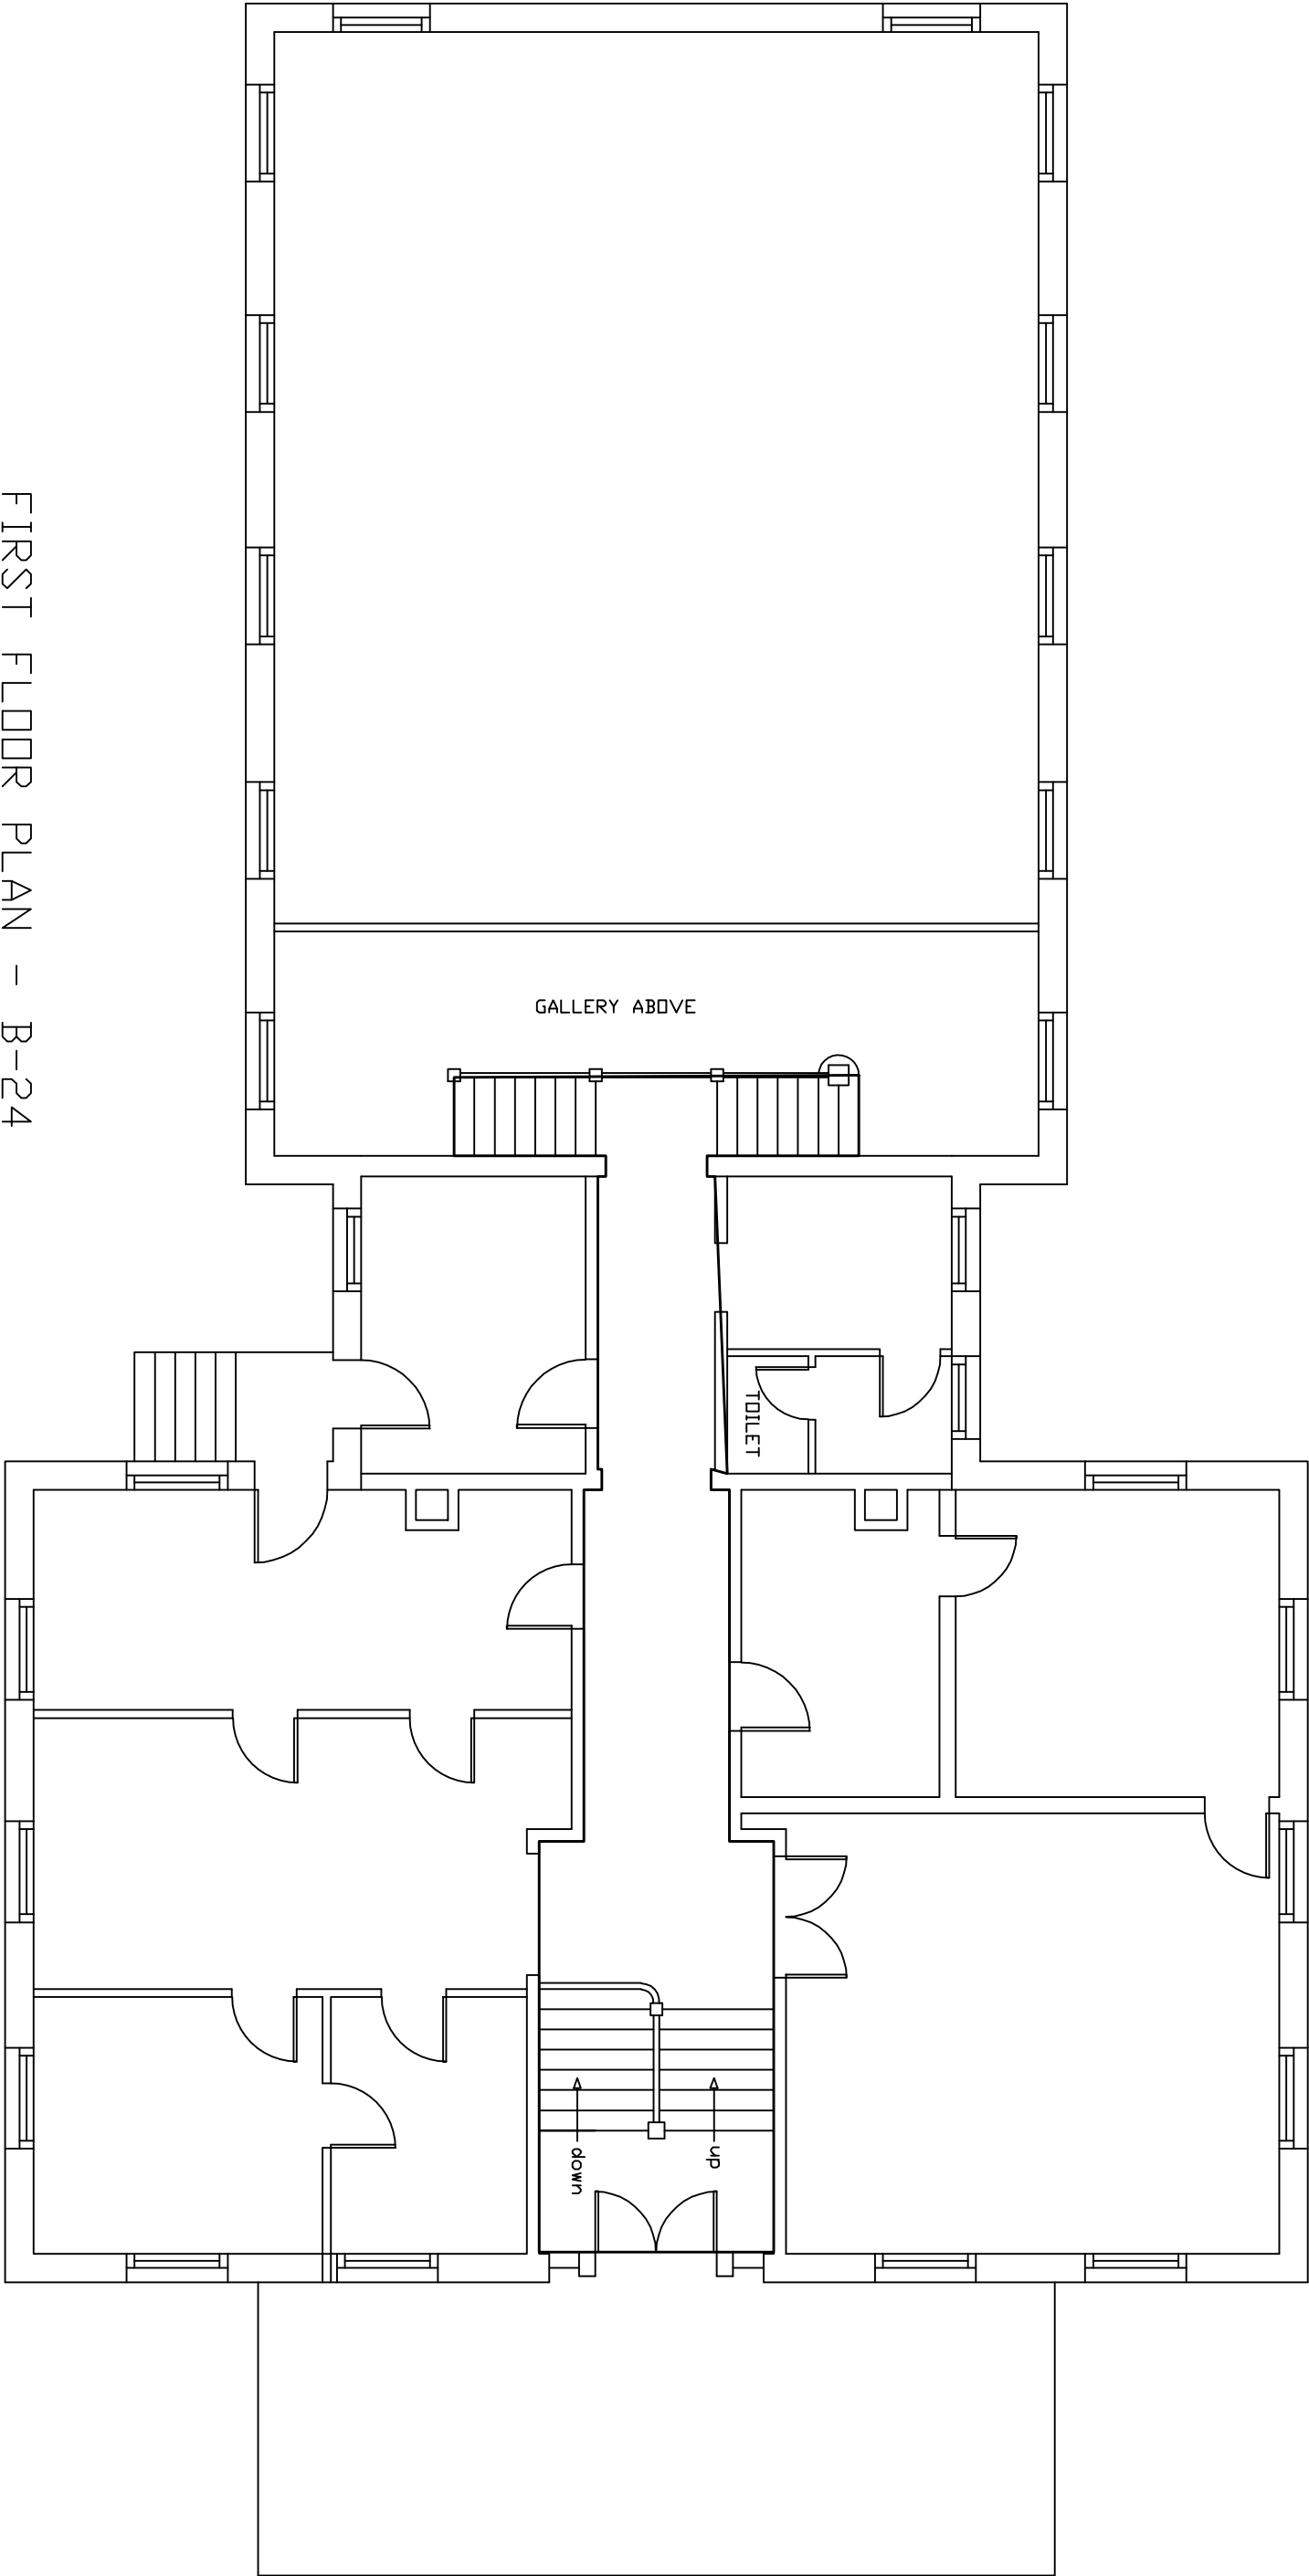

FIRST FLOOR PLAN - B-24

SCALE: 1/8" = 1'-0"

