



Department of Veterans Affairs

LEAVENWORTH NATIONAL CEMETERY LEAVENWORTH, KANSAS ROAD RENOVATION


PROJECT NUMBER: 897CM3020

FEBRUARY 5, 2014

INDEX OF SHEETS

1	X-1	COVER SHEET
2	X-2	GENERAL NOTES & ABBREVIATIONS
3	X-3	OVERALL SITE PLAN - GENERAL PHASING & CONSTRUCTION ACCESS
4	X-4	TRAFFIC CONTROL NOTES AND SIGN LEGEND
5	X-5	PHASE 1 TRAFFIC CONTROL
6	X-6	PHASE 1A TRAFFIC CONTROL
7	X-7	PHASE 2 TRAFFIC CONTROL
8	X-8	PHASE 3 TRAFFIC CONTROL
9	X-9	PHASE 4 TRAFFIC CONTROL
10	X-10	PHASE 5 TRAFFIC CONTROL
11	X-11	PHASE 6 TRAFFIC CONTROL
12	B-1	TOPOGRAPHIC SURVEY
13	B-2	TOPOGRAPHIC SURVEY
14	B-3	TOPOGRAPHIC SURVEY
15	B-4	SUBSURFACE INVESTIGATION-BORING LOCATION MAP
16	B-5	BORING LOGS
17	B-6	BORING LOGS
18	D-1	DEMOLITION PLAN PHASE 1 AND 1A
19	D-2	DEMOLITION PLAN PHASE 2
20	D-3	DEMOLITION PLAN PHASE 3, 4 & 5
21	C-100	EROSION CONTROL PLAN PHASE 1 AND 1A
22	C-101	EROSION CONTROL PLAN PHASE 2
23	C-102	EROSION CONTROL PLAN PHASE 3, 4 & 5
24	C-200	ALIGNMENT DATA
25	C-201	ALIGNMENT DATA
26	C-202	SITE LAYOUT AND DIMENSIONING PLAN PHASE 1
27	C-203	SITE LAYOUT AND DIMENSIONING PLAN PHASE 2
28	C-204	SITE LAYOUT AND DIMENSIONING PLAN PHASE 3, 4 & 5
29	C-205	ROADWAY PLAN & PROFILE - ENTRANCE DRIVE STA 0+00 TO 7+00
30	C-206	ROADWAY PLAN & PROFILE - ENTRANCE DRIVE STA 7+00 TO 9+15.25
31	C-207	ROADWAY PLAN & PROFILE - CEMETERY ROAD STA 2+62.28 TO 7+00
32	C-208	ROADWAY PLAN & PROFILE - CEMETERY ROAD STA 7+00 TO 11+18.22
33	C-209	ROADWAY PLAN & PROFILE - CEMETERY ROAD STA 15+63.36 TO 21+00
34	C-210	ROADWAY PLAN & PROFILE - CEMETERY ROAD STA 21+00 TO 24+93.16
35	C-211	ROADWAY PLAN & PROFILE - CEMETERY ROAD STA 0+06 TO 4+80.63
36	C-212	ROADWAY PLAN & PROFILE - OVERLOOK DRIVE AND ALTERNATE 1 STA 0+00 TO 7+00
37	C-213	ROADWAY PLAN & PROFILE - OVERLOOK DRIVE AND ALTERNATE 1 STA 7+00 TO 7+94
38	C-300	CURB AND GUTTER LAYOUT - ENTRANCE DRIVE
39	C-301	CURB AND GUTTER LAYOUT - CEMETERY ROAD
40	C-302	CURB AND GUTTER LAYOUT - CEMETERY ROAD
41	C-303	CURB AND GUTTER LAYOUT - CEMETERY ROAD
42	C-304	CURB AND GUTTER LAYOUT - OVERLOOK DRIVE AND CEMETERY ROAD
43	C-305	CURB AND GUTTER LAYOUT - OVERLOOK DRIVE ALTERNATE 1
44	C-400	SITE DETAILS
45	C-401	SITE DETAILS
46	C-402	TYPICAL SECTIONS
47	C-403	TYPICAL SECTIONS


VICINITY MAP

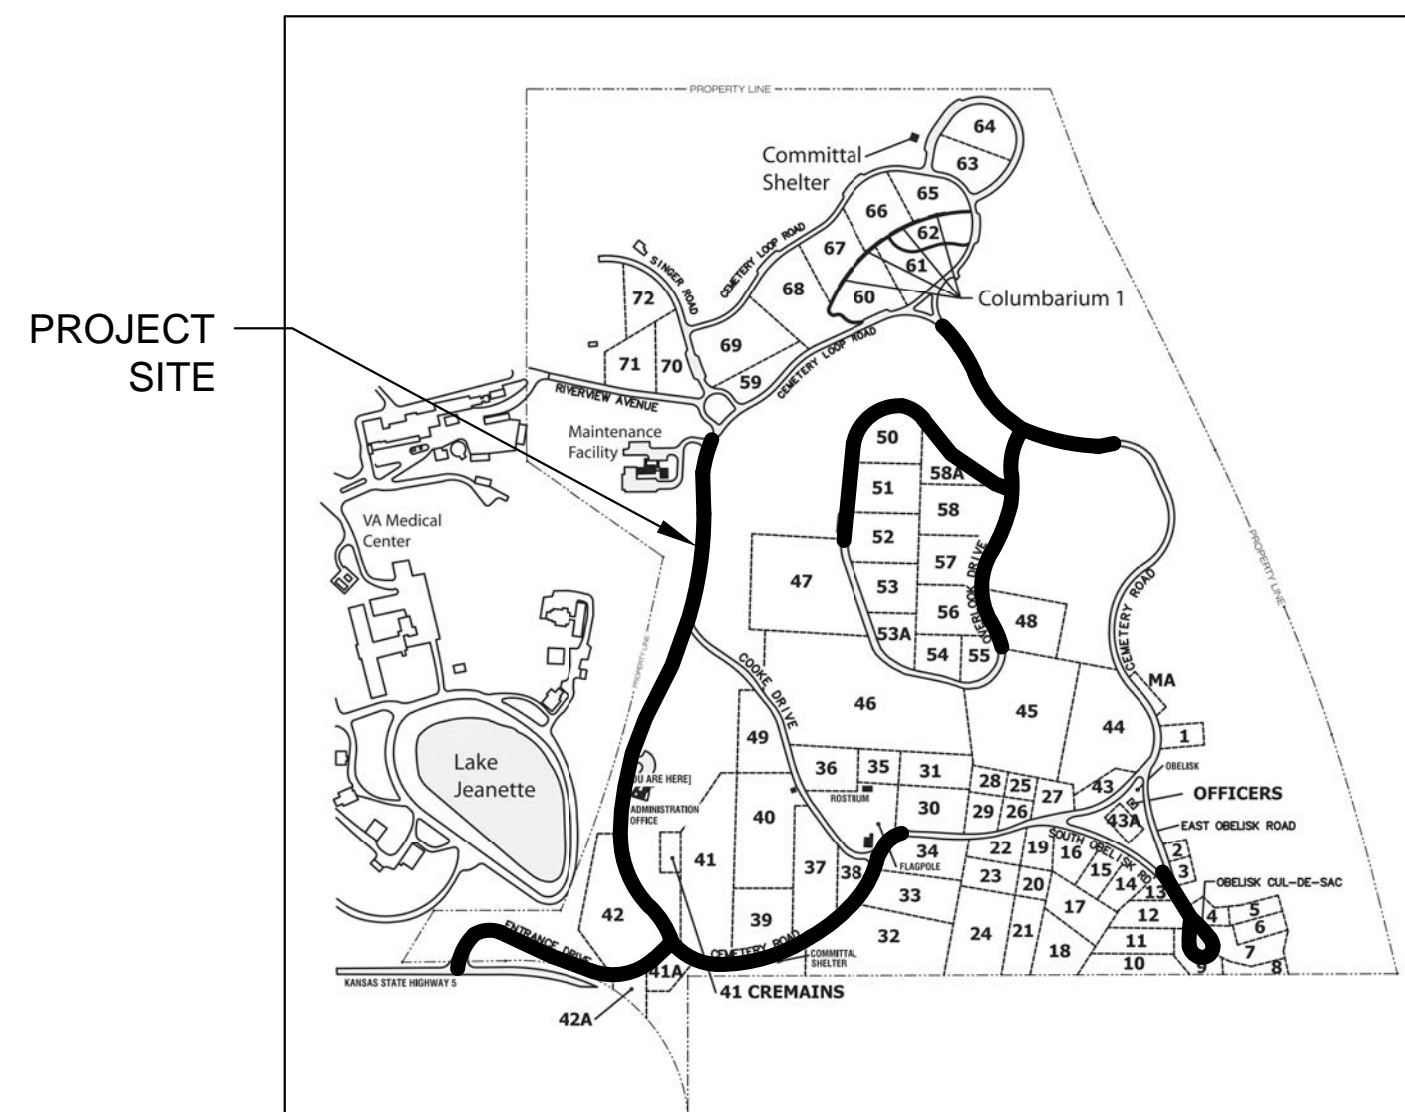

VICINITY MAP
N.T.S.



PROJECT LOCATION: LEAVENWORTH, KANSAS
STREET ADDRESS: 150 MUNCIE ROAD
SITE SIZE: 5.2 ACRES +/-
COUNTY: LEAVENWORTH

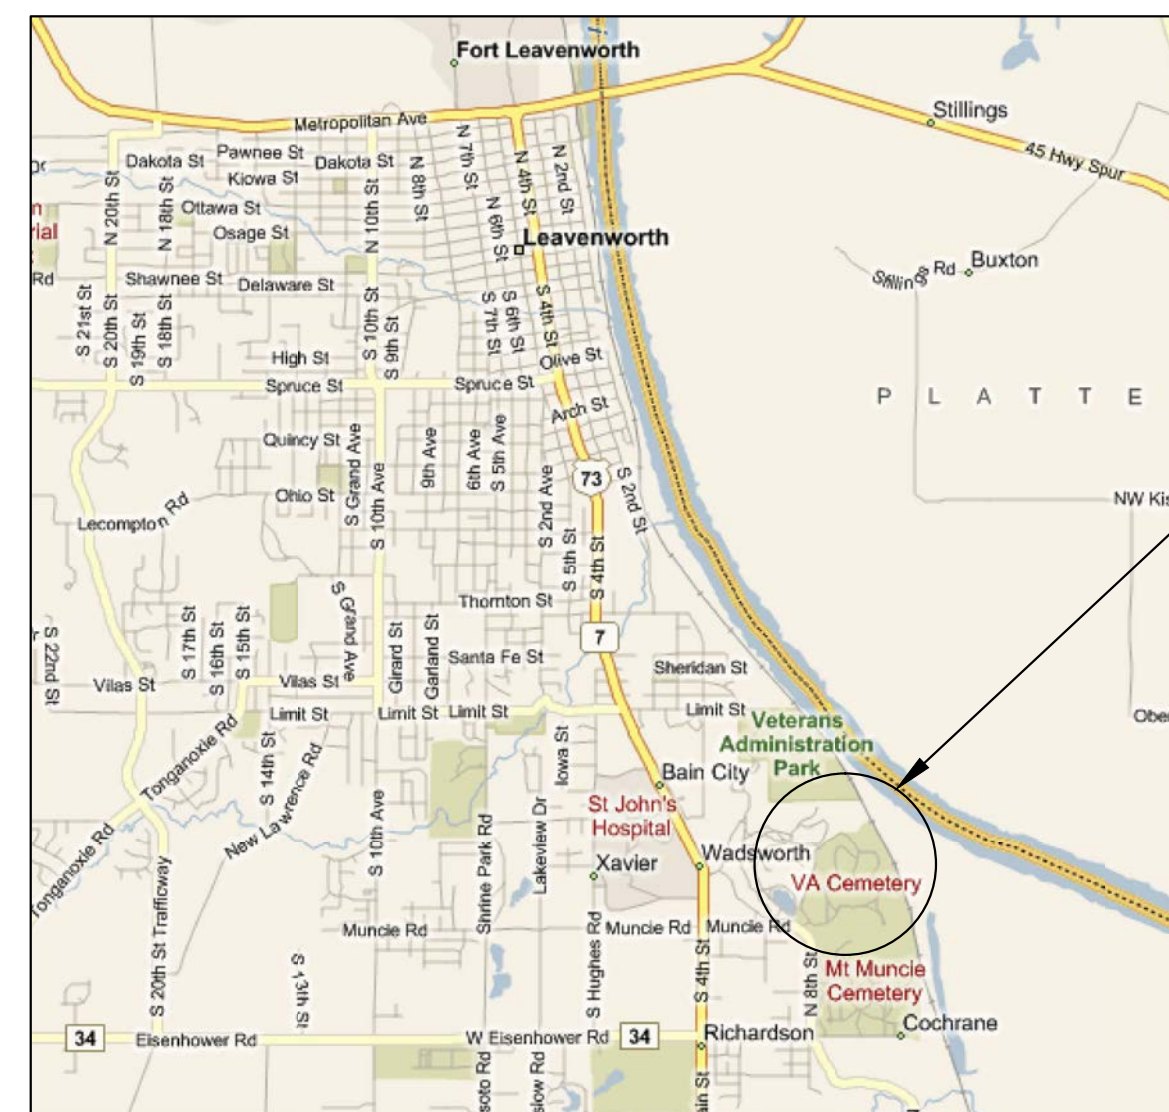

LOCATION MAP
N.T.S.



SURVEY DATUM
COORDINATES ARE US STATE PLANE NAD83, KANSAS NORTH ZONE 1501, US SURVEY FEET.
VERTICAL DATUM IS NAVD88 GEOID12A, US SURVEY FEET.

PRIME CONSULTANT

CIVIL ENGINEERING
FOURFRONT DESIGN, INC.
517 SEVENTH STREET, RAPID CITY, SD 57701 (605) 342-9470

SUBCONSULTANTS

GEOTECHNICAL ENGINEERING
TERRACON CONSULTANTS, INC.
13910 WEST 96TH TERRACE, LENEXA, KS 66215 (913) 492-7777

100% CONSTRUCTION DOCUMENTS

<div>Revisions</div> <div>Date</div>		<div></div> <div></div> <div>517 7th street rapid city sd 57701 ph: 605.342.9470 fax: 605.342.2377 www.4front.biz ARCHITECTURE ENGINEERING GIS SURVEYING</div>	<div>Subconsultant List</div> <div>TERRACON CONSULTANTS, INC. 13910 WEST 96TH TERRACE LENEXA, KS 66215 (913) 492-7777</div>	<div></div> <div>N ATIONAL C EMENTERY A DMINISTRATION</div>	<div>Drawing Title</div> <div>COVER SHEET</div> <div>Approved: Director, Office of Construction Management</div> <div>Approved: Director, Project Management Service</div>	<div>Project Title</div> <div>LEAVENWORTH NATIONAL CEMETERY ROAD RENOVATION</div> <div>Building Number</div> <div>----</div> <div>Location</div> <div>LEAVENWORTH NATIONAL CEMETERY LEAVENWORTH, KANSAS</div>	<div>Date:</div> <div>FEBRUARY 5, 2014</div> <div>Project No.</div> <div>897CM3020</div> <div>DRAWING NO.</div> <div>X-1</div> <div>Dwg. 1 Of 47</div>
--------------------------------------	--	--	---	---	--	---	--

