


## ATTACHMENT A

### Burial Section Data


Burial Section	Number of Rows	Number of Gravesites In Section	Grave Size	Notes (See below)
V	31	1349	5' X 10'	Requires everything in the NMCP Statement of Work.
W	31	1198	5' X 10'	Flat Marker Raise, Re-Alignment, Reset and Backfill onto existing plastic headstone support system (1198 Flat Markers); Floral Vase install (329 vases); and Flat Marker cleaning (1198 markers).

## ATTACHMENT B

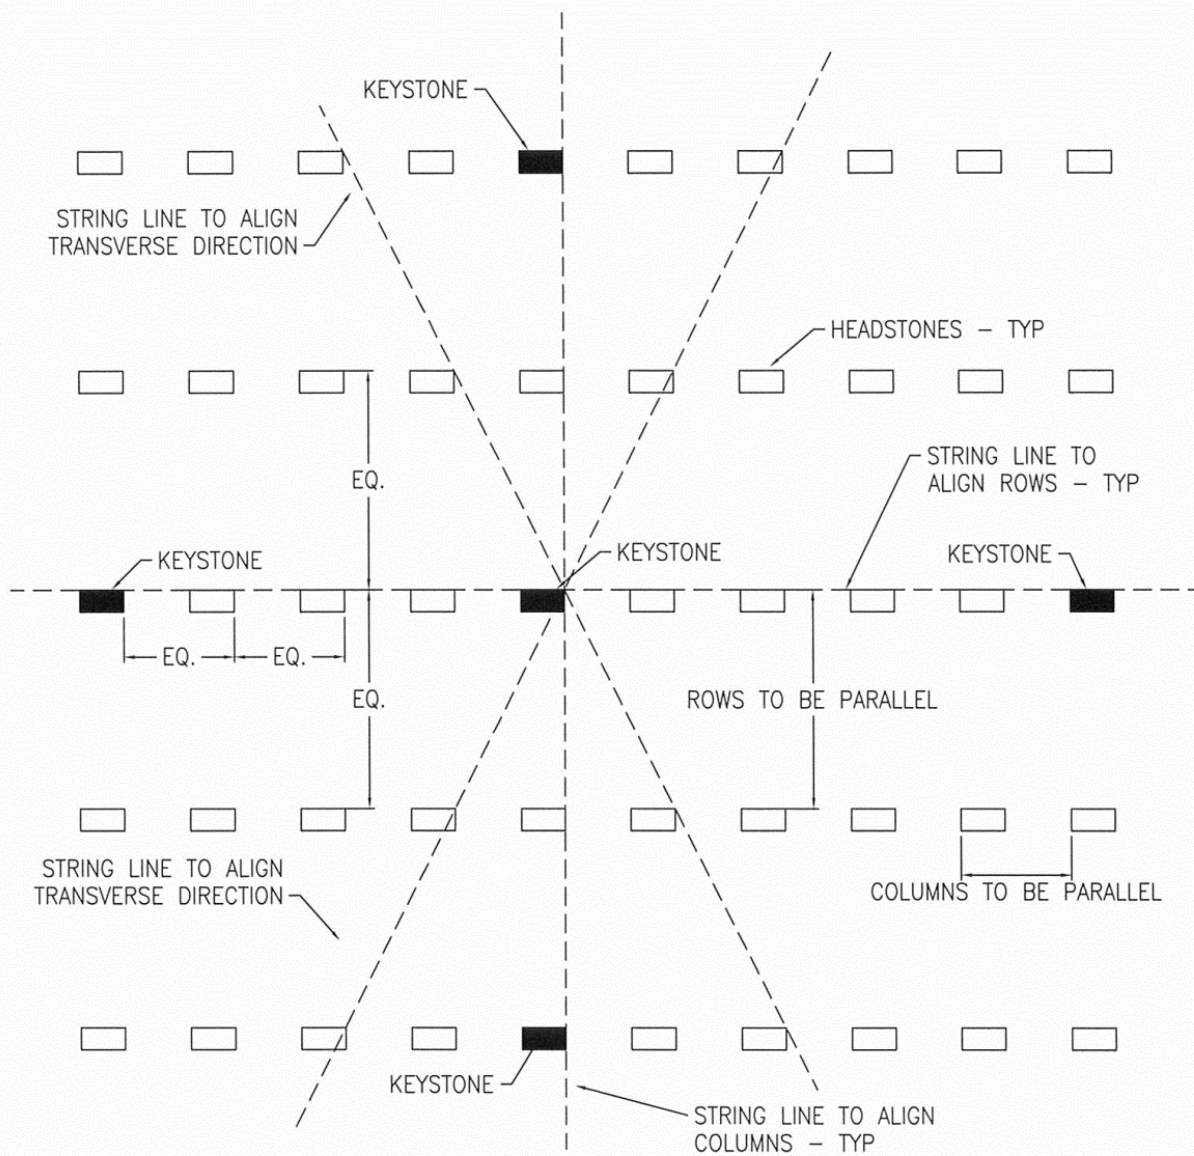

FLAT MARKERS  
PLAN VIEW OF  
BURIAL SECTION REALIGNMENT

ATTACHMENT C

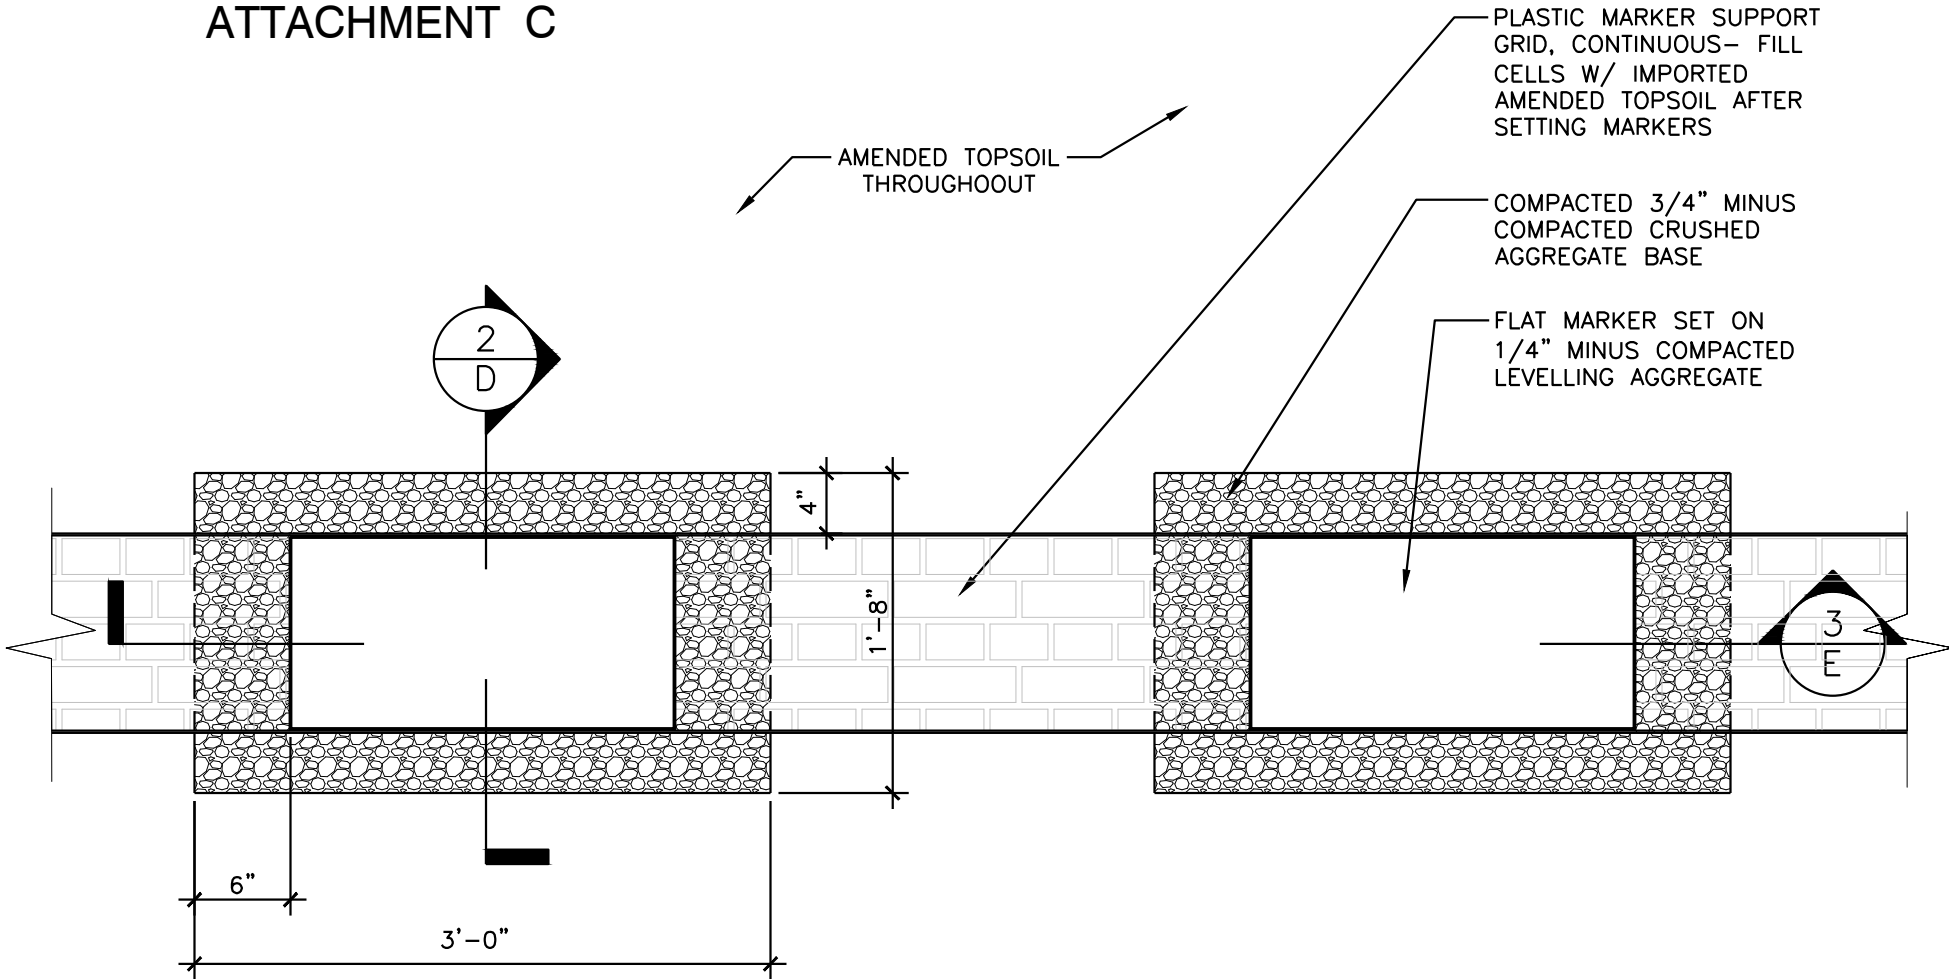


1

FLAT MARKER INSTALLATION

SCALE: 1" = 1'-0"

PLAN


## ATTACHMENT D

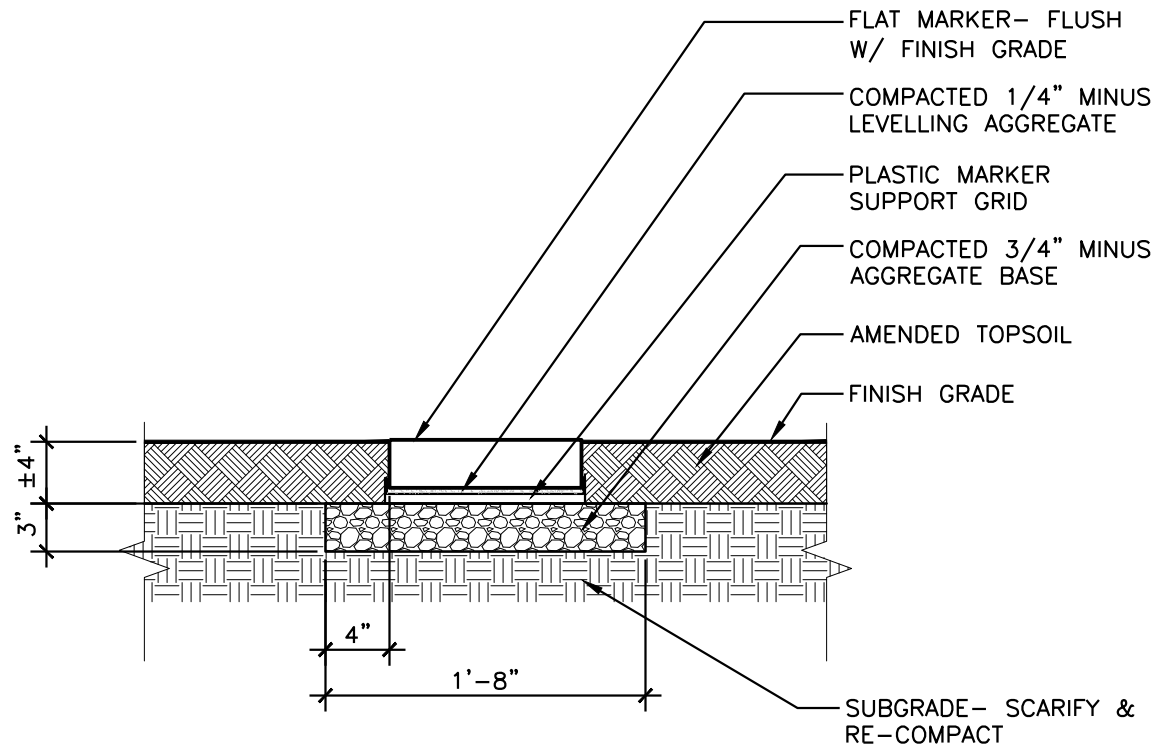

2 FLAT MARKER INSTALLATION  
SCALE: 1" = 1'-0"

SECTION

## ATTACHMENT E

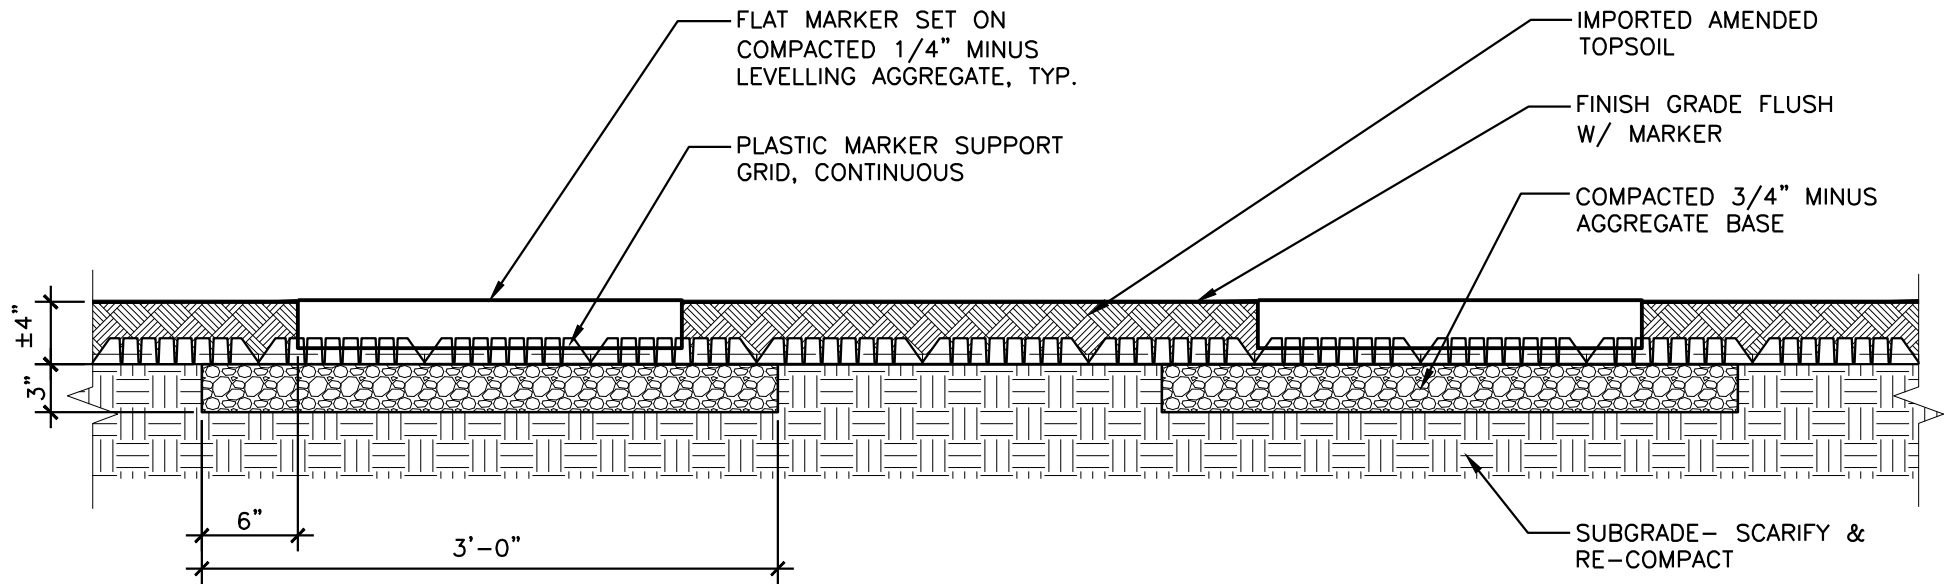


3

### FLAT MARKER INSTALLATION

SCALE: 1" = 1'-0"

CROSS-SECTION

ATTACHMENT F

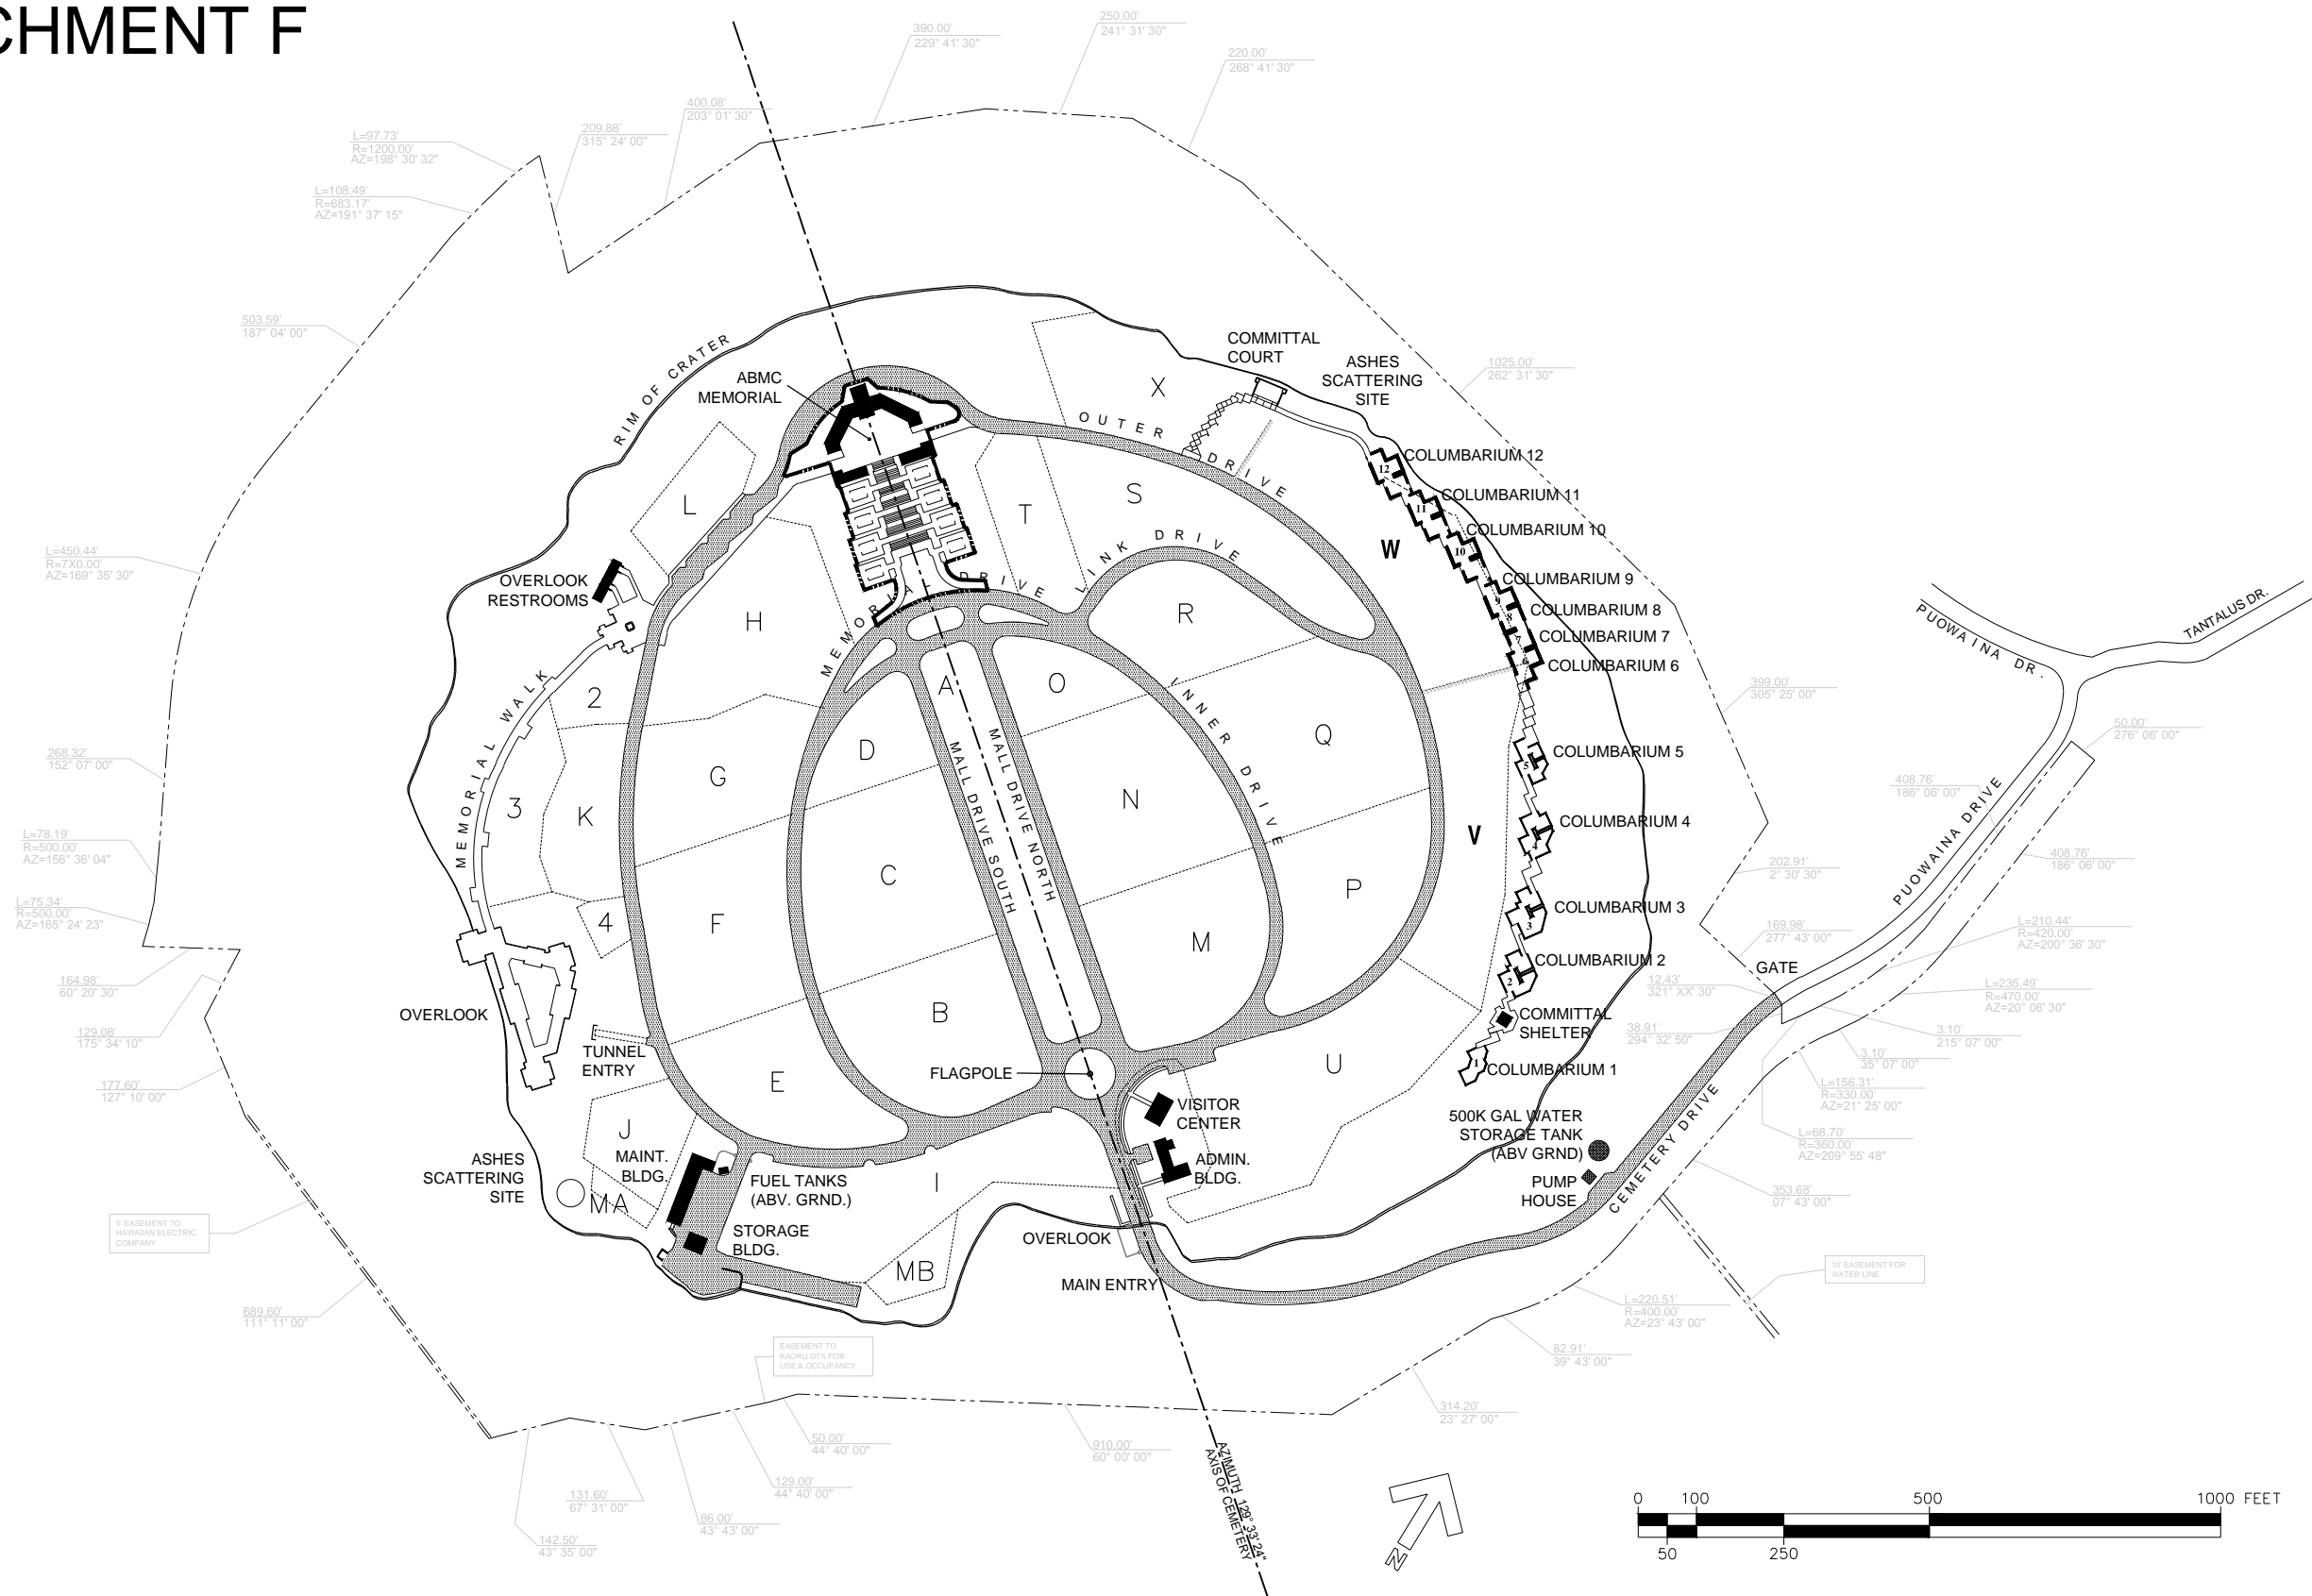

NATIONAL MEMORIAL CEMETERY OF THE PACIFIC  
SITE PLAN